



PART FRONT ELEVATION

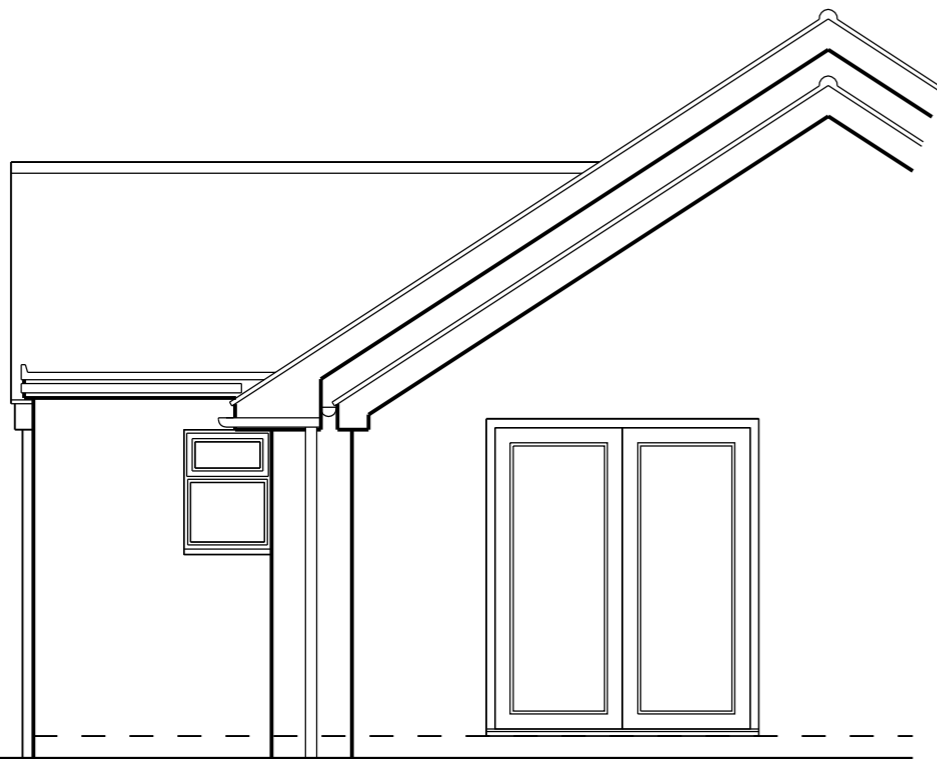


PART FRONT ELEVATION

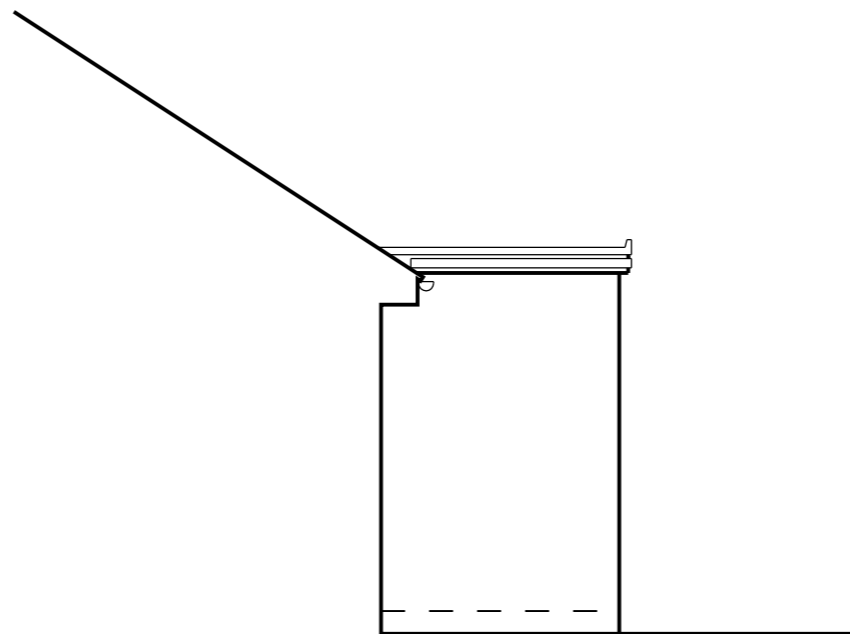

SIDE ELEVATION

EXISTING ELEVATIONS (SCALE - 1:50)

This drawing is copyright of nc design and should only be reproduced with their express permission.

revision	date	amendment
Client: 5 EDIES LANE LEAVENHEATH COLCHESTER ESSEX CO6 4PA		
Drawing Title: EXISTING ELEVATIONS		
Scale: AS SHOWN @ A3		
Drawing No. : EDIES / 04		
Date: MARCH 2024		
		<small>STUDIO 15 AYLWARD CLOSE HADLEIGH SUFFOLK IP7 5SE TEL: 07095 857628 EMAIL: deaign@ncdesign.ma.uk</small>

Do not scale this drawing. Work to figured dimensions only.