




SECTION X.X.

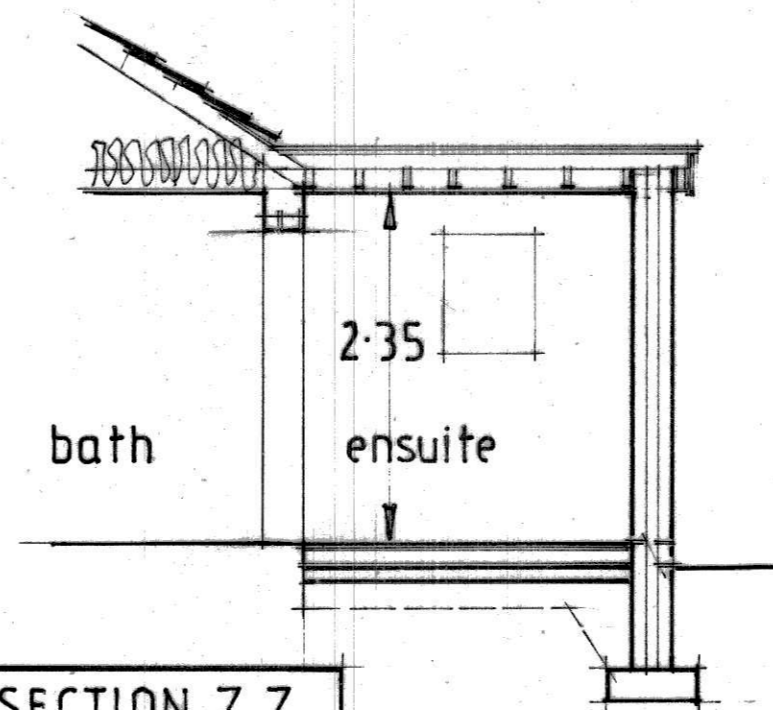

SECTION Z.Z.

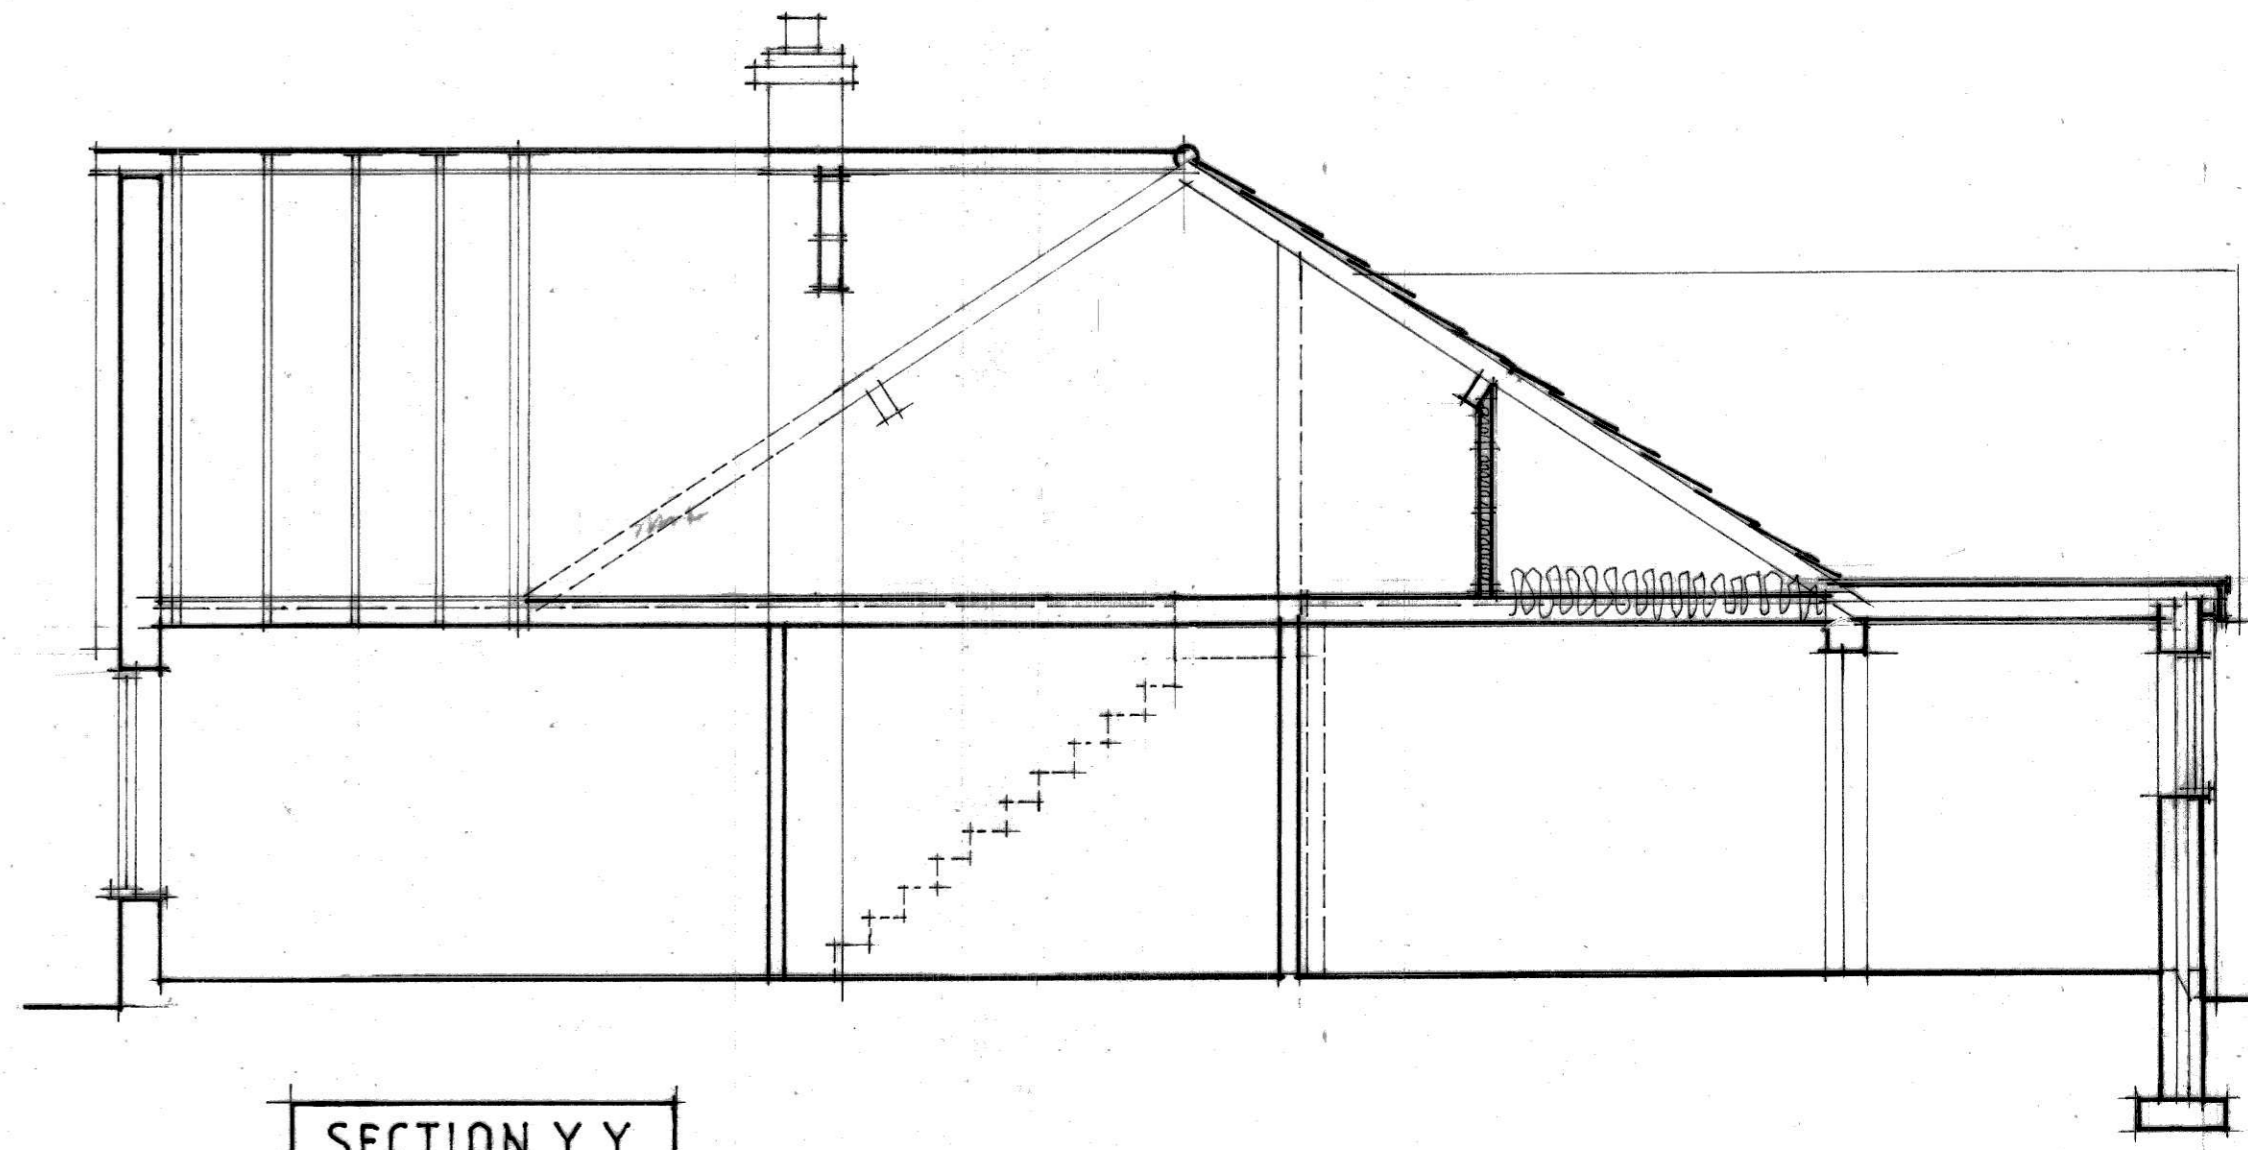

SECTION Y.Y.

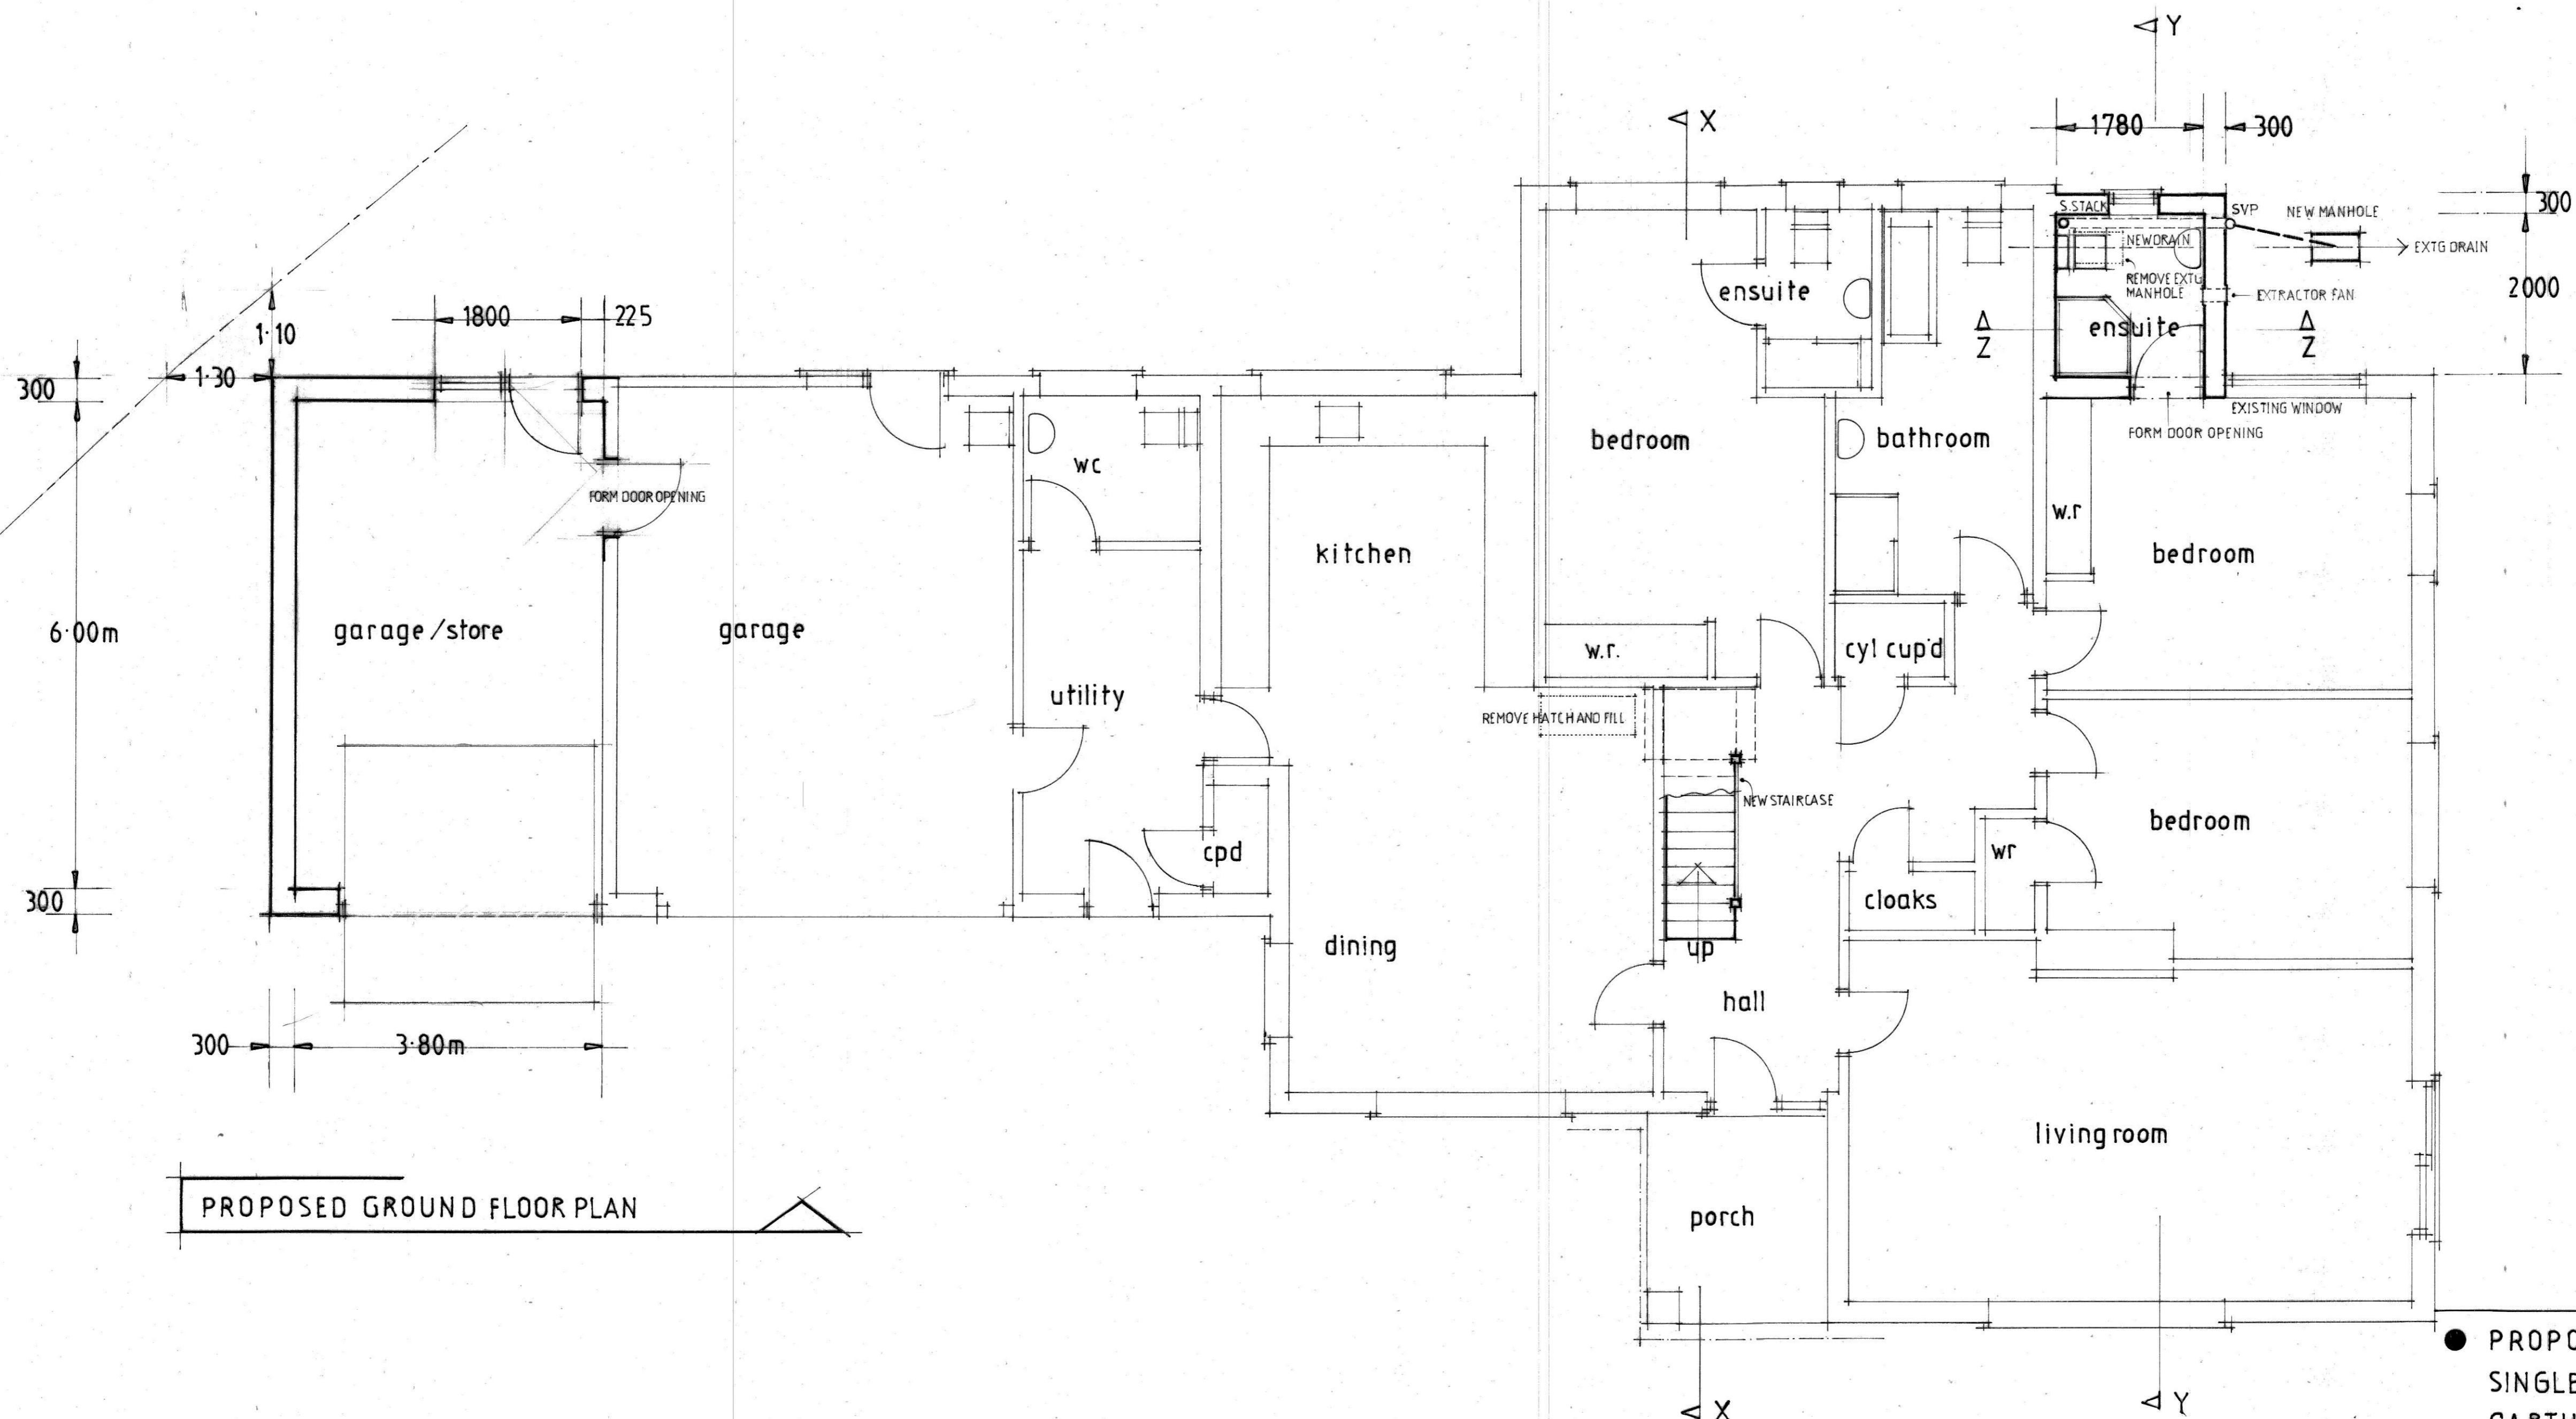

PROPOSED GROUND FLOOR PLAN

● PROPOSED ROOFSpace CONVERSION AND SINGLE STOREY EXTENSION AT WOODLEA, GARTHMYL, MONTGOMERY, POWYS.
 ● Scale 1:50 ● Project ref. 1210.432.03A.