

rev	date	project	drawn by
A	20/02/2024	060	S/g

layout ref
060_SG_S3_DR_PR_3001

project number - RIBA work stage - doc type - role - rev - drawing type - number - status
ref key


doc type	role	type	status
is - issue sheet	c - comment	dtn - demo	wip - work in progress
dr - drawing	co - costing	ex - existing	
sp - specification	sb - submission	pr - proposed	
dc - document	cn - construction		

scale 1:500 @ A3	RIBA work stage Stage 3 - Spatial Coordination
----------------------------	--

job title Great Carvedras Fram - New Build	drawing Proposed site plan
--	--------------------------------------

location Great Carvedras Farm Trewardreva Constantine TR11 5QE United Kingdom	
---	--

rev	date	initials	description
A	20/02/24	OK	Initial issue

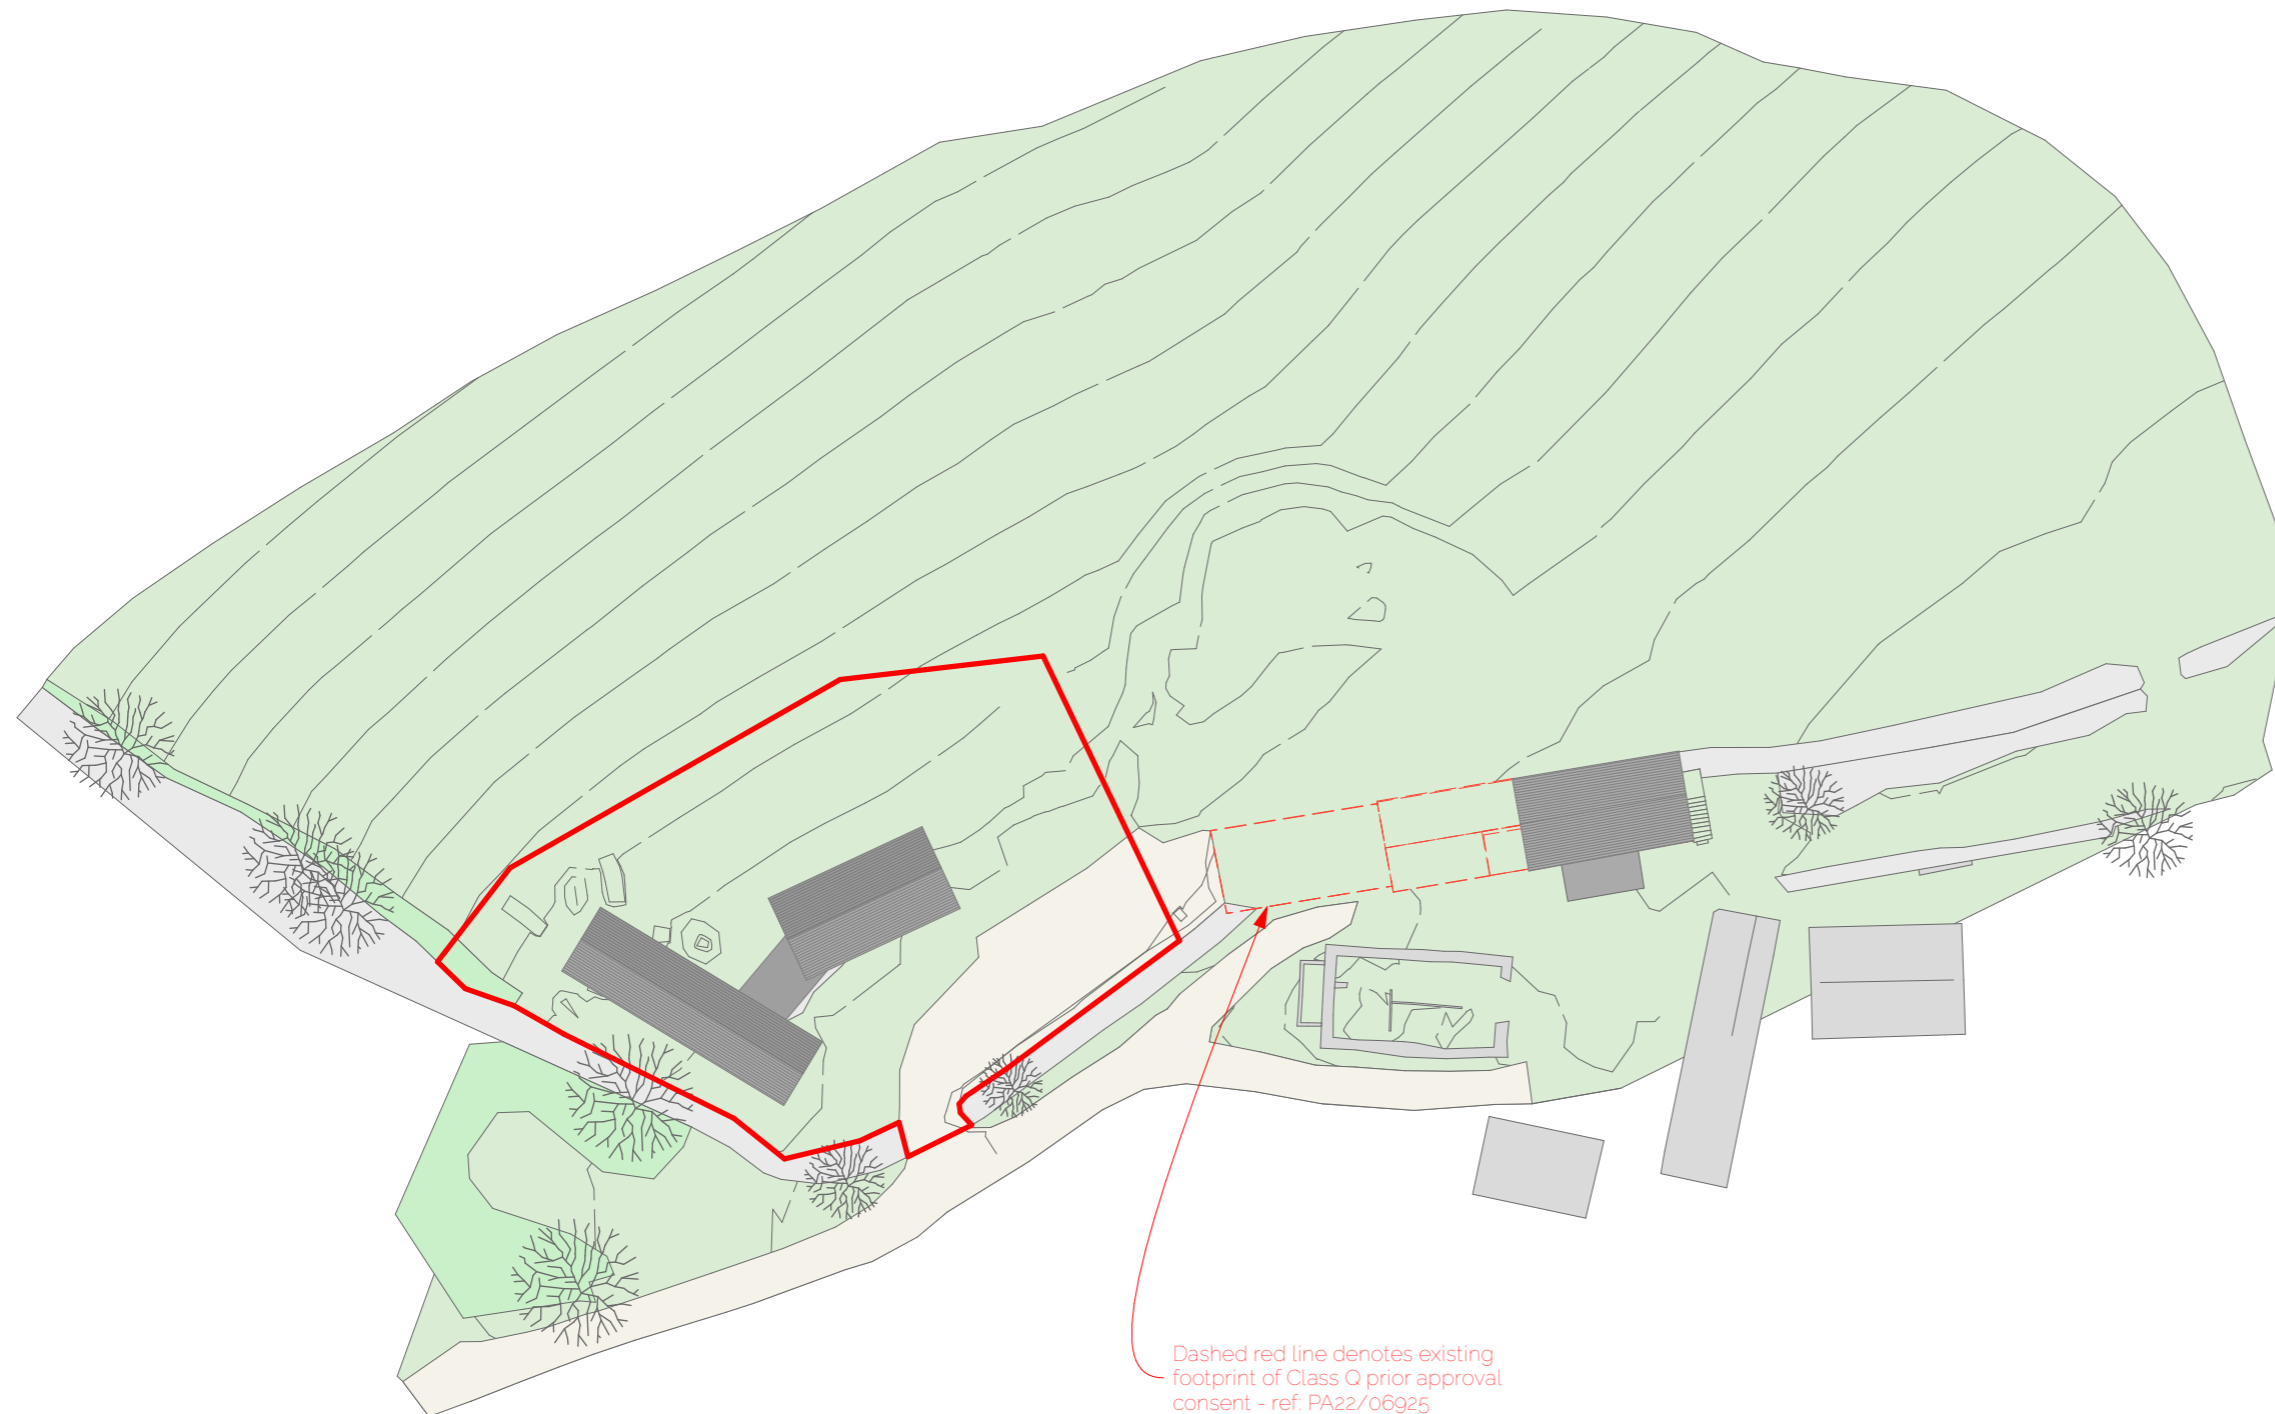

Dashed red line denotes existing footprint of Class Q prior approval consent - ref: PA22/06925



All dimensions must be checked on site and not scaled from this drawing for construction purposes
This drawing has been prepared for the Stage as indicated and will not hold information relating to Stages beyond. All dimensions are to be checked on site and any discrepancy, error or omission are to be reported to the Practice.
This drawing shall be read in conjunction with all relevant architects and engineers drawings along with specifications.
This drawing is copyright to STUDIO/gather.