



1 Site Plan
Scale: 1:200

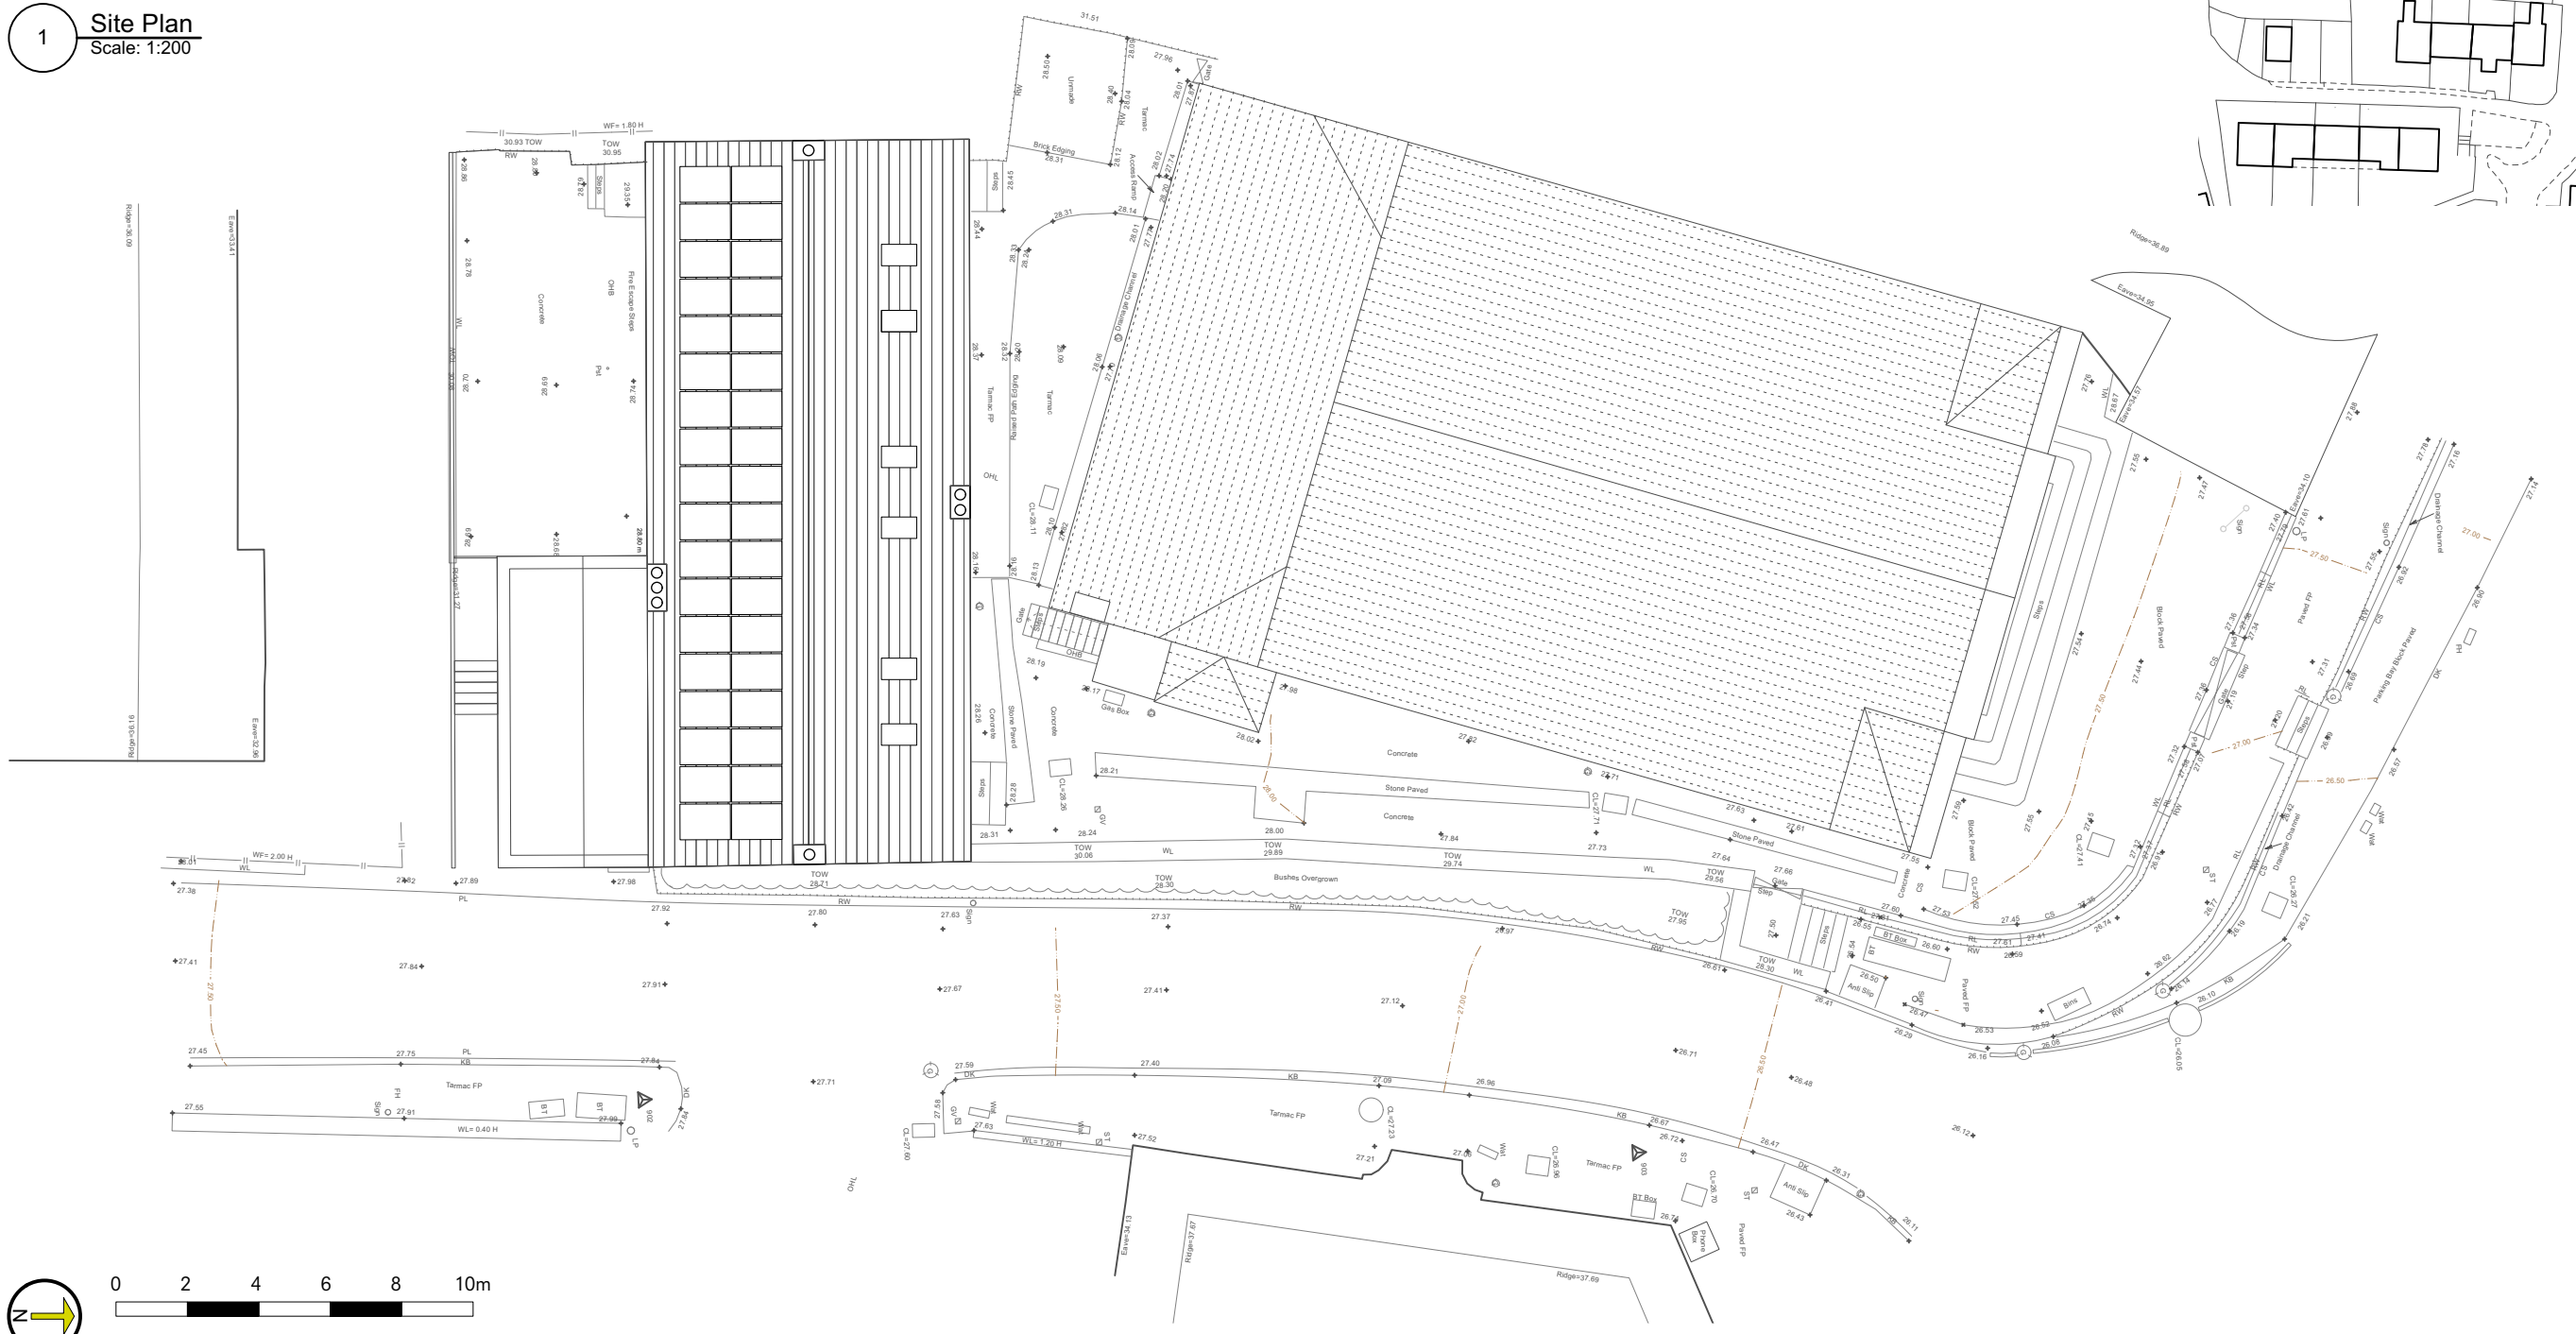

0 2 4 6 8 10m
1:200 scale at A3

0 10 20 30 40 50m
1:1250 scale at A3

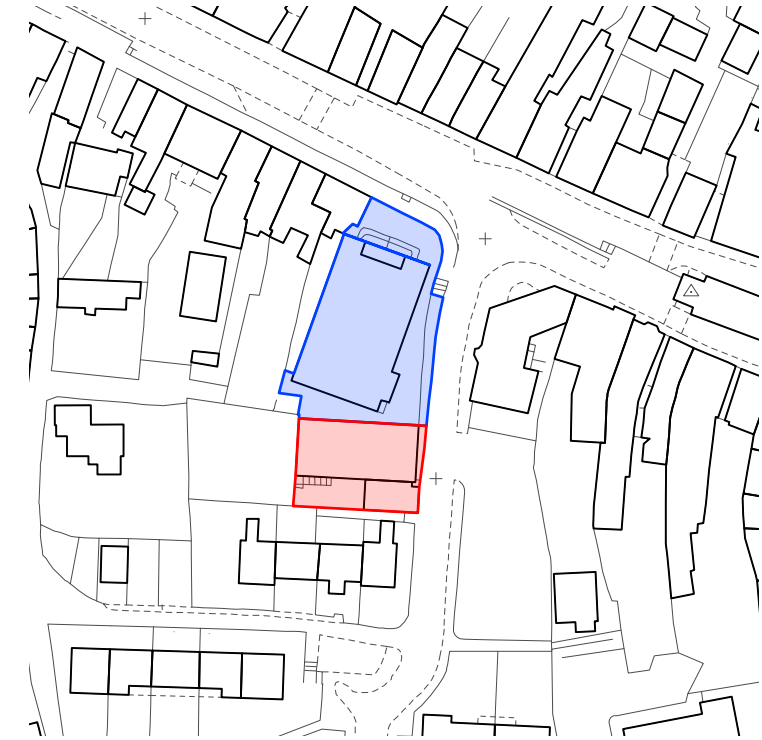

2 Location Plan
Scale: 1:1250

DOW JONES ARCHITECTS
11 Sancroft Street London SE11 5UG
020 7587 1555
www.dowjonesarchitects.com

Penryn Art Centre

Site Plan Proposed

STATUS: PLANNING	1:200 1:1250	22/02/2024	507/P/001	
------------------	--------------	------------	------------------	--