




1 First Floor Plan
Scale: 1:100

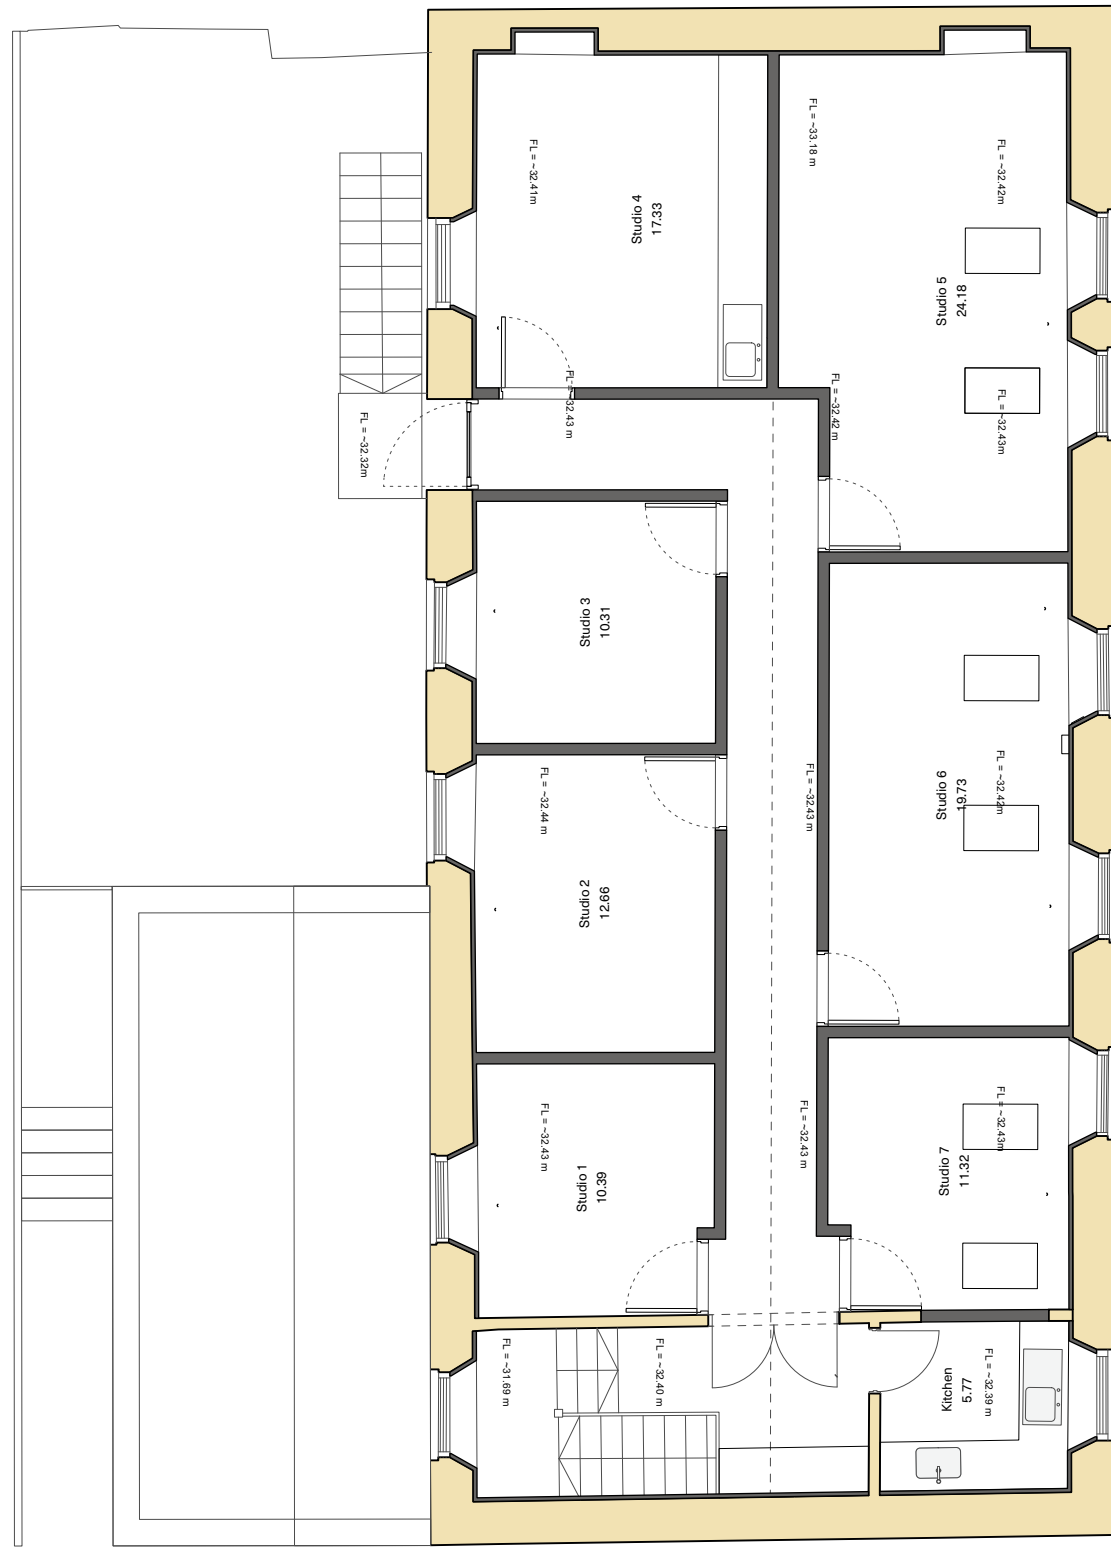

2 Roof Plan
Scale: 1:100

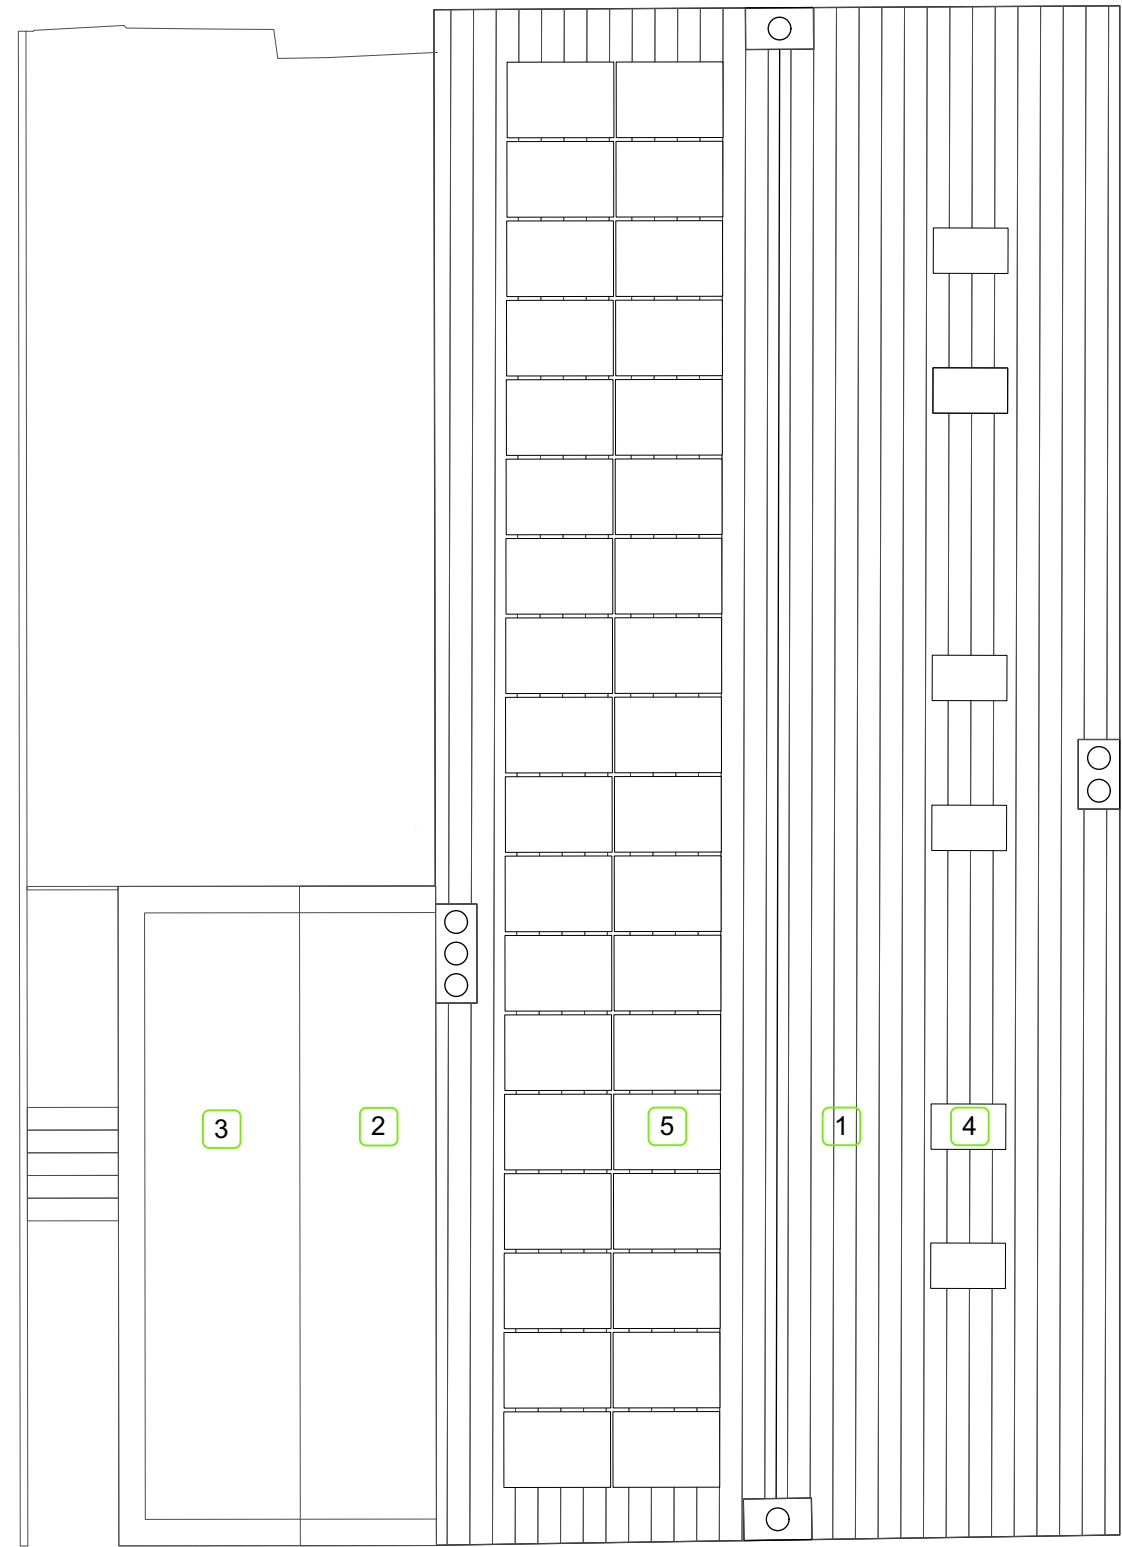

- Key
- 1. dry laid slate roof
 - 2. rooflight
 - 3. biodiverse flat roof
 - 4. low-profile rooflight
 - 5. PV panel

 

DOW JONES ARCHITECTS
11 Sancroft Street London SE11 5UG
020 7587 1555
www.dowjonesarchitects.com

Penryn Art Centre

First Floor and Roof Plans Proposed

STATUS: PLANNING	1:100	22/02/2024	507/P/003
------------------	-------	------------	------------------