



South Elevation

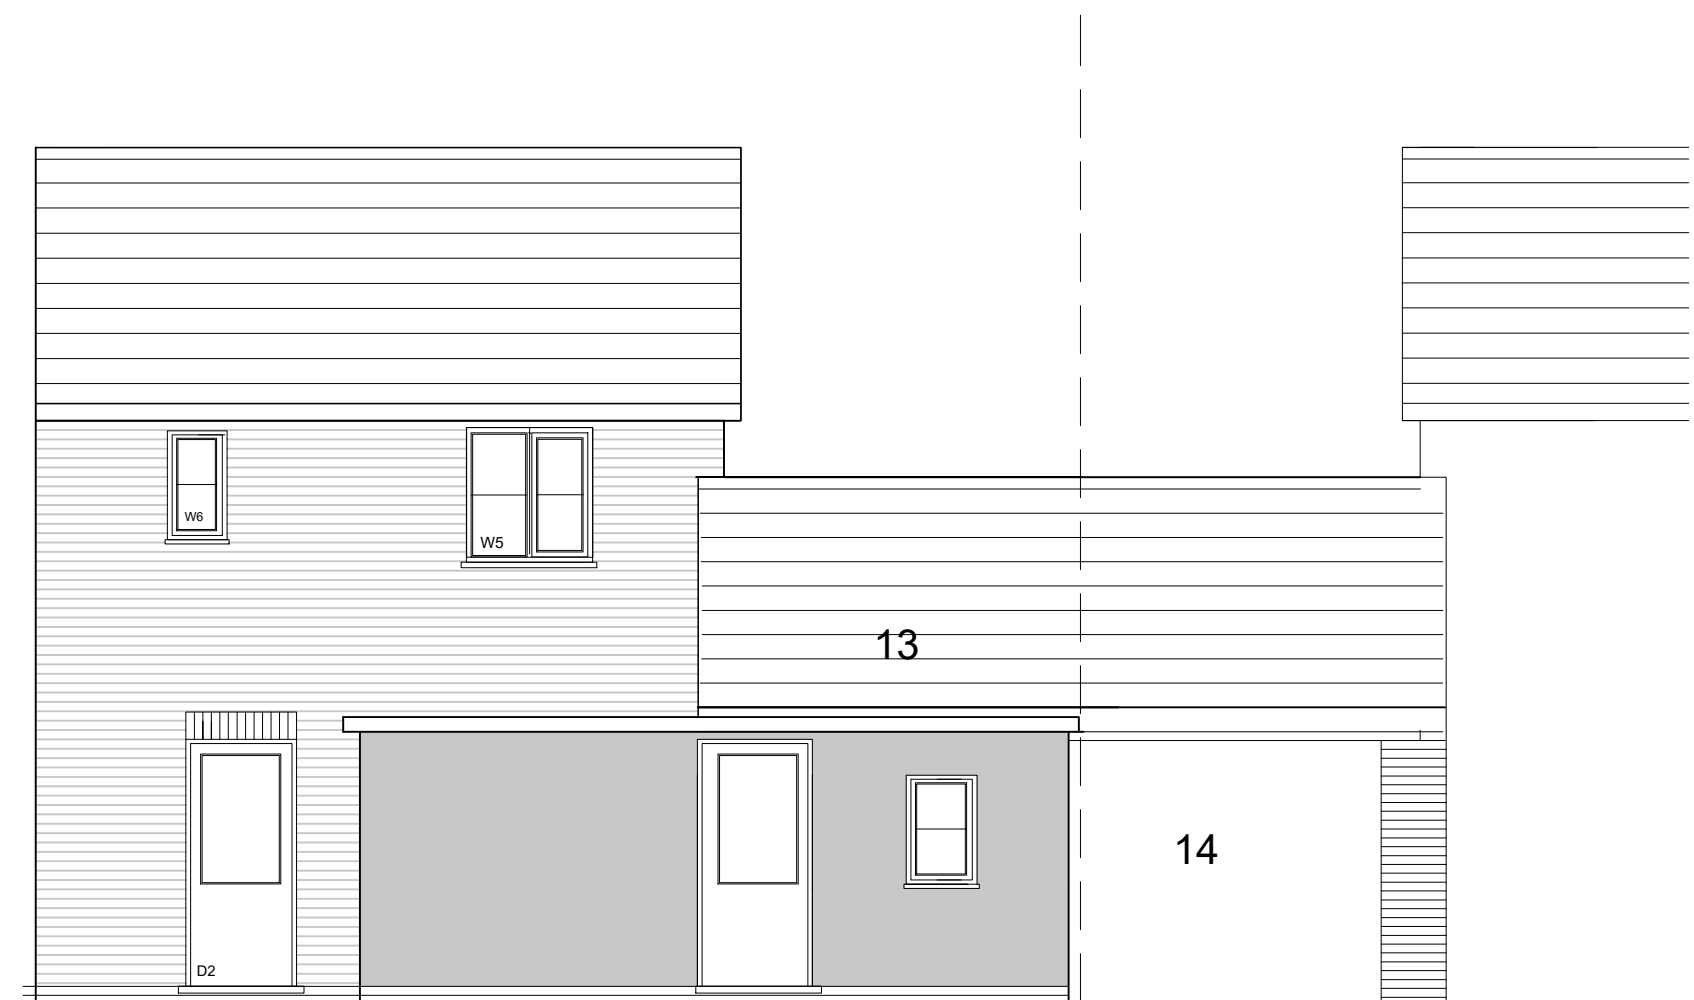

North Elevation

Scale 1:100

 

Distances in metres

Material:

Main roof: Concrete tile
 Walls: Render
 Windows + Doors: UPVC
 External Joinery: UPVC
 Rain water Goods: UPVC

Alex French Associates Ltd
 Chartered Building Surveyors



26 Augusta Road
 Penarth
 Cardiff CF64 5RJ
 Telephone 029 20350395
 Facsimile 029 20350395
 E-mail info@alexfrrenchassociates.co.uk

Notes:

Revisions:

13 CHEVIOT MEADOW, PORTISHEAD, BS20 7PJ

Proposed Elevations

| | | | | | | | |
|------------|-----------|------------------------|---------------|---------|-----------|----------|-----------|
| Client | | North Somerset Council | | | | | |
| Coord Grid | N/A | Level Datum | N/A | | | | |
| Scale | 1:100(A3) | Date | February 2024 | Status | Final | Job No. | 110-23 |
| Surveyed | A. French | Drawn | A. French | Checked | A. French | Dep. No. | 110-23-04 |