


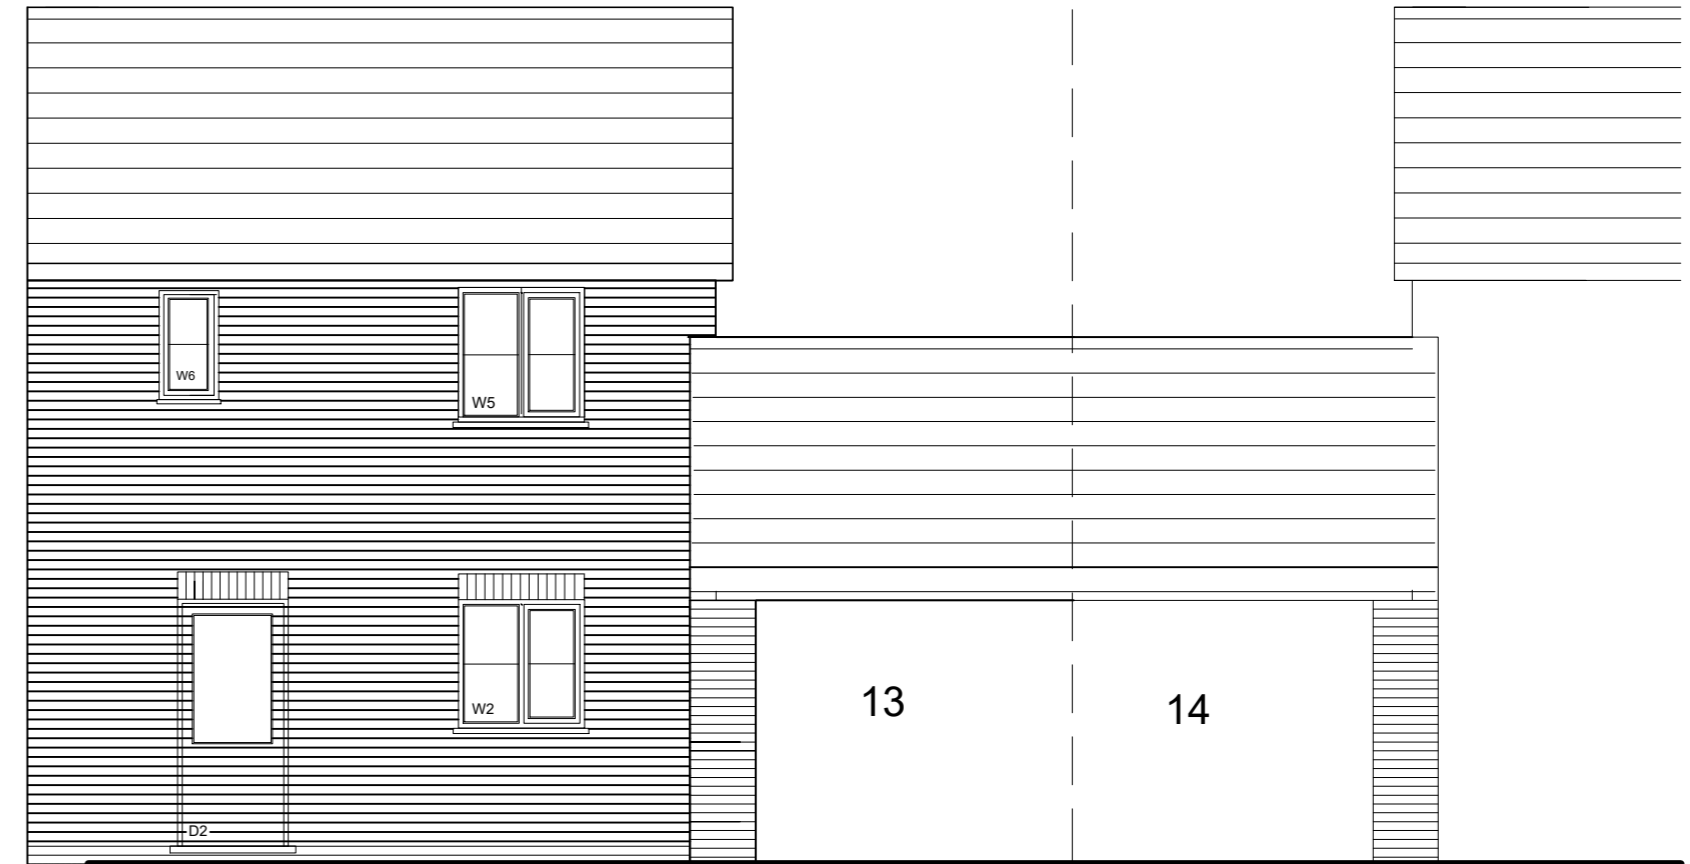


South Elevation



North Elevation

Scale 1:100

 

Distances in metres

**Material:**

Main roof: Concrete tile  
 Walls: Render  
 Windows + Doors: UPVC  
 External Joinery: UPVC  
 Rain water Goods: UPVC

Alex French Associates Ltd  
 Chartered Building Surveyors



26 Augusta Road  
 Penarth  
 Cardiff CF14 4LJ  
 Telephone 029 20350305  
 Facsimile 029 20350395  
 E-mail info@alexfrrenchassociates.co.uk

**Notes:**

**Revisions:**

13 CHEVIOT MEADOW, PORTISHEAD, BS20 7PJ

Existing Elevations

North Somerset Council

Coord Grid	N/A		Level Datum	N/A			
Scale	1:100@A3	Date	February 2024	Status	Final	Job No.	110-23
Surveyed	A. French	Drawn	A. French	Checked	A. French	Dwg. No.	110-23-02