



Responsibility is not accepted for errors made by others in scaling from this drawing. All construction information should be taken from figured dimensions only.

0mm 50mm 100mm

A1 Original Sheet Size

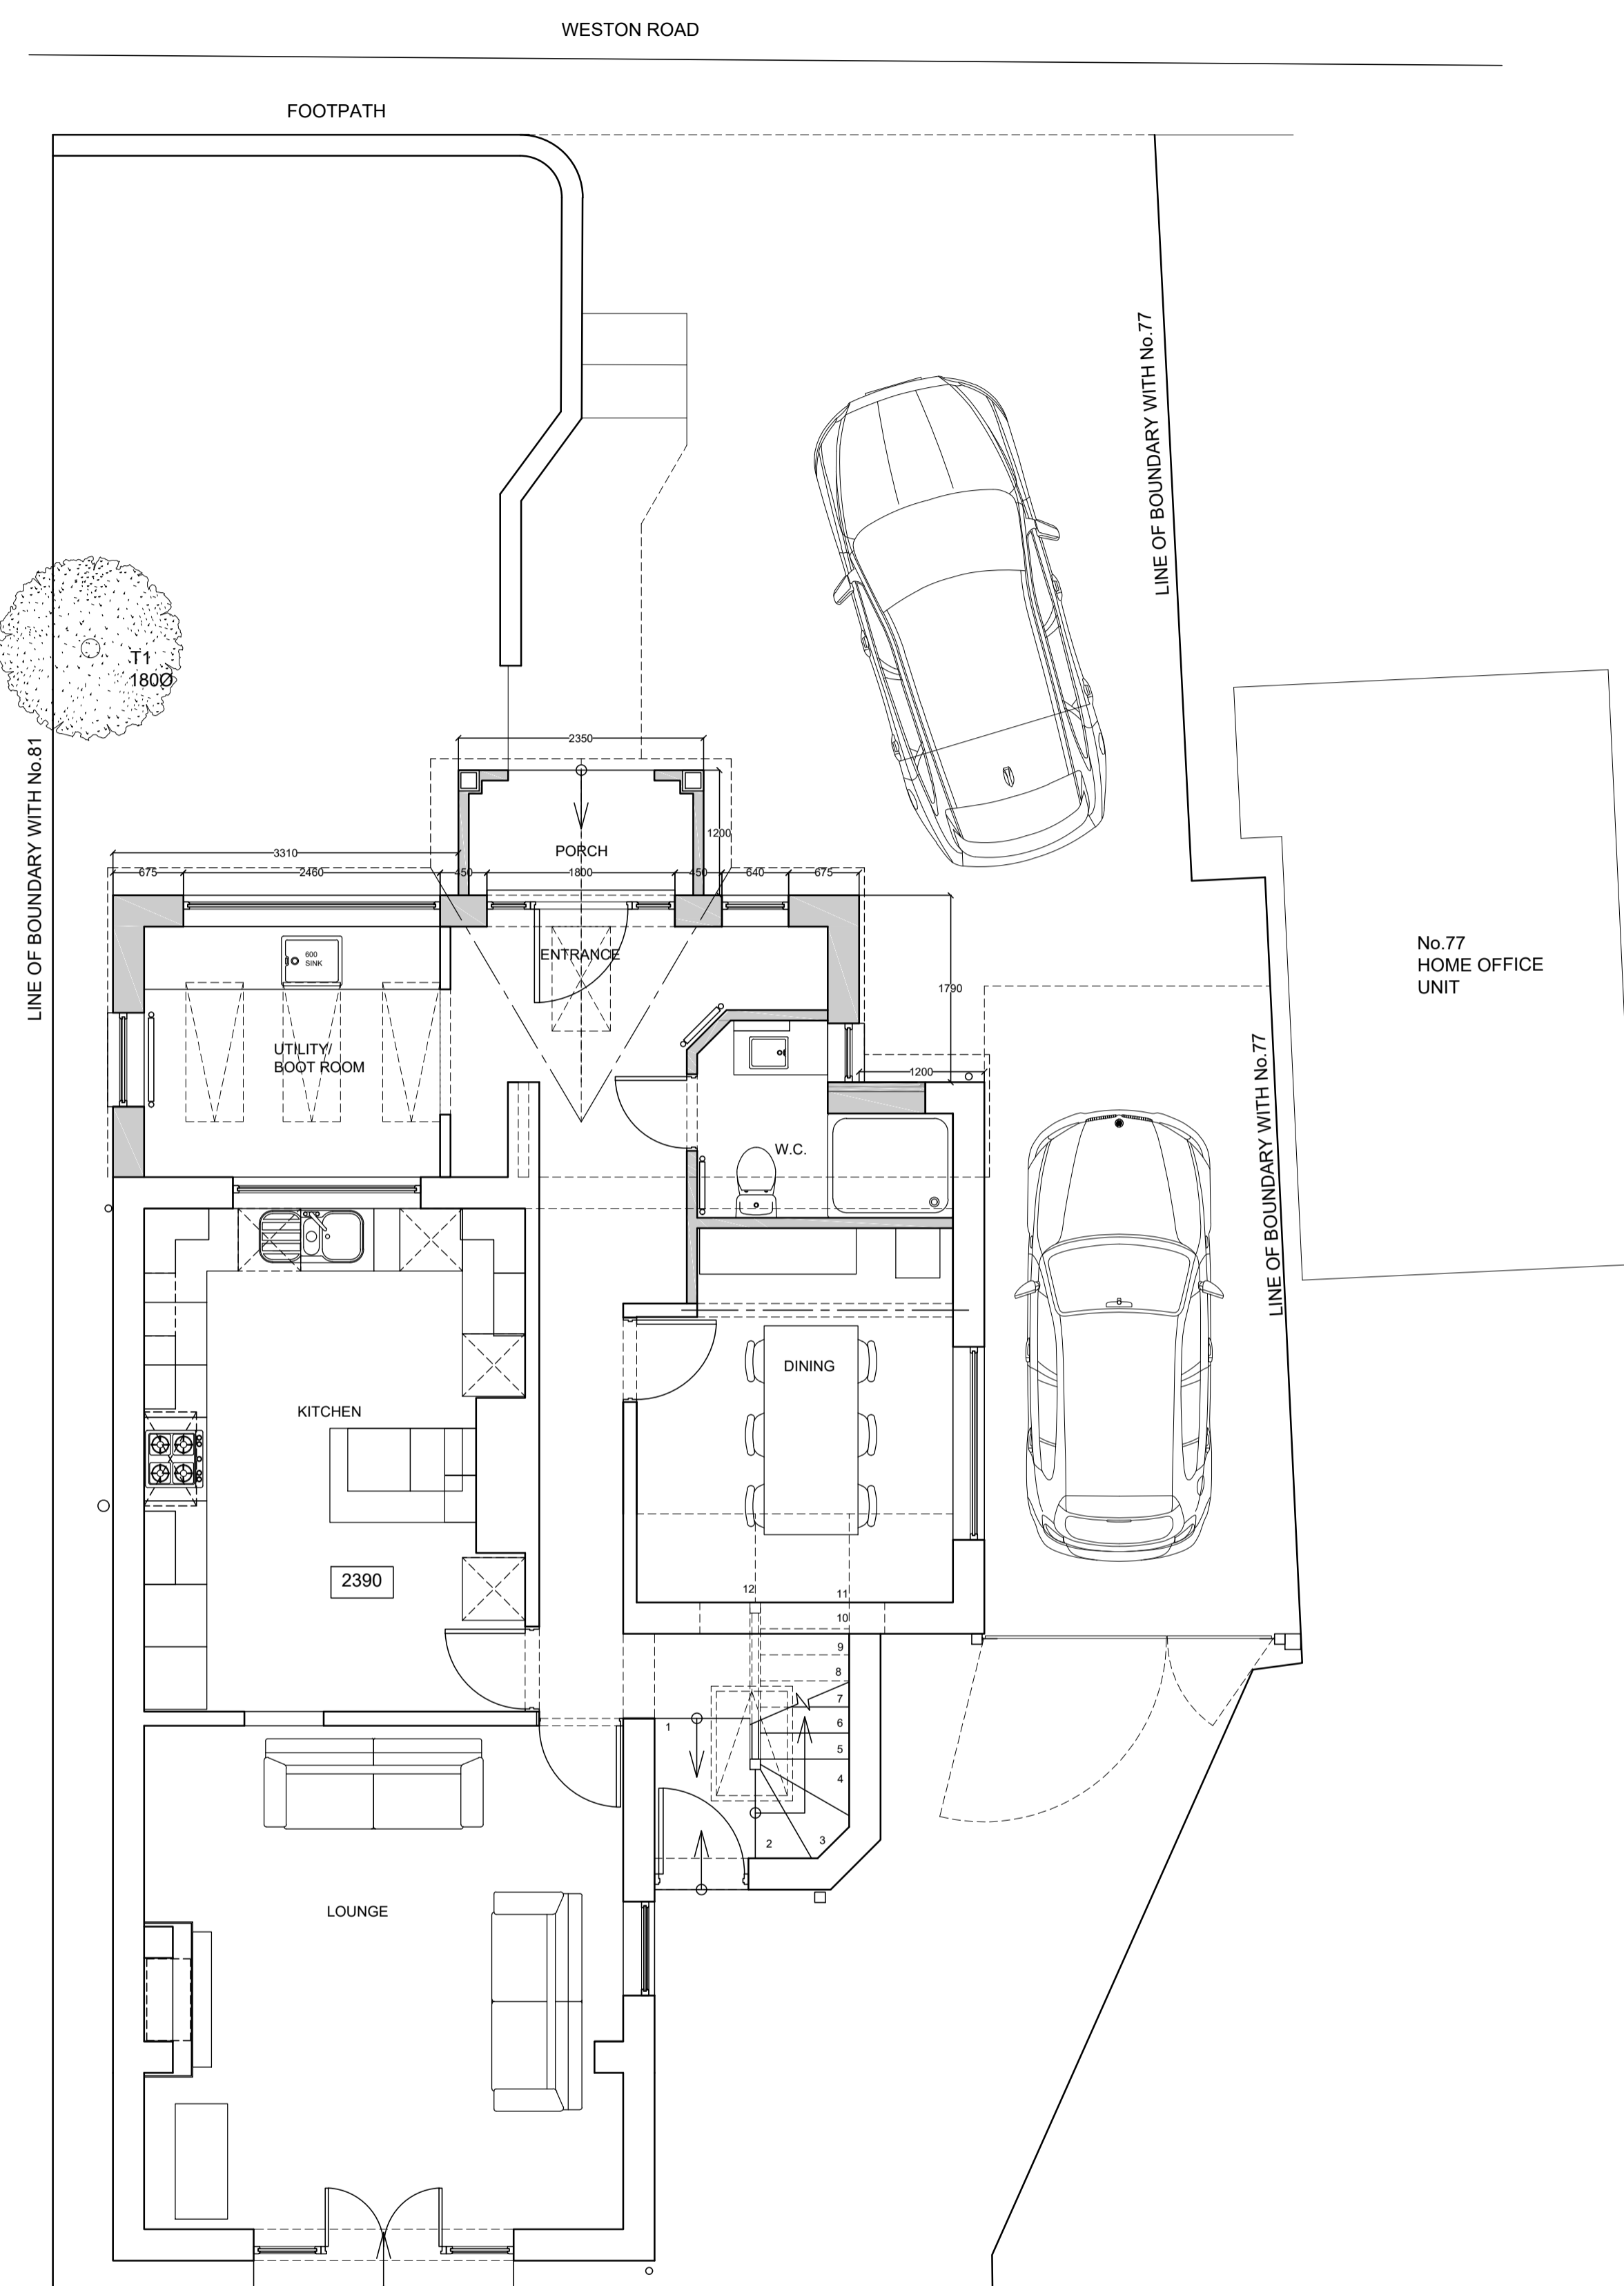


GROUND FLOOR PLAN - PROPOSED
(SCALE 1:50)

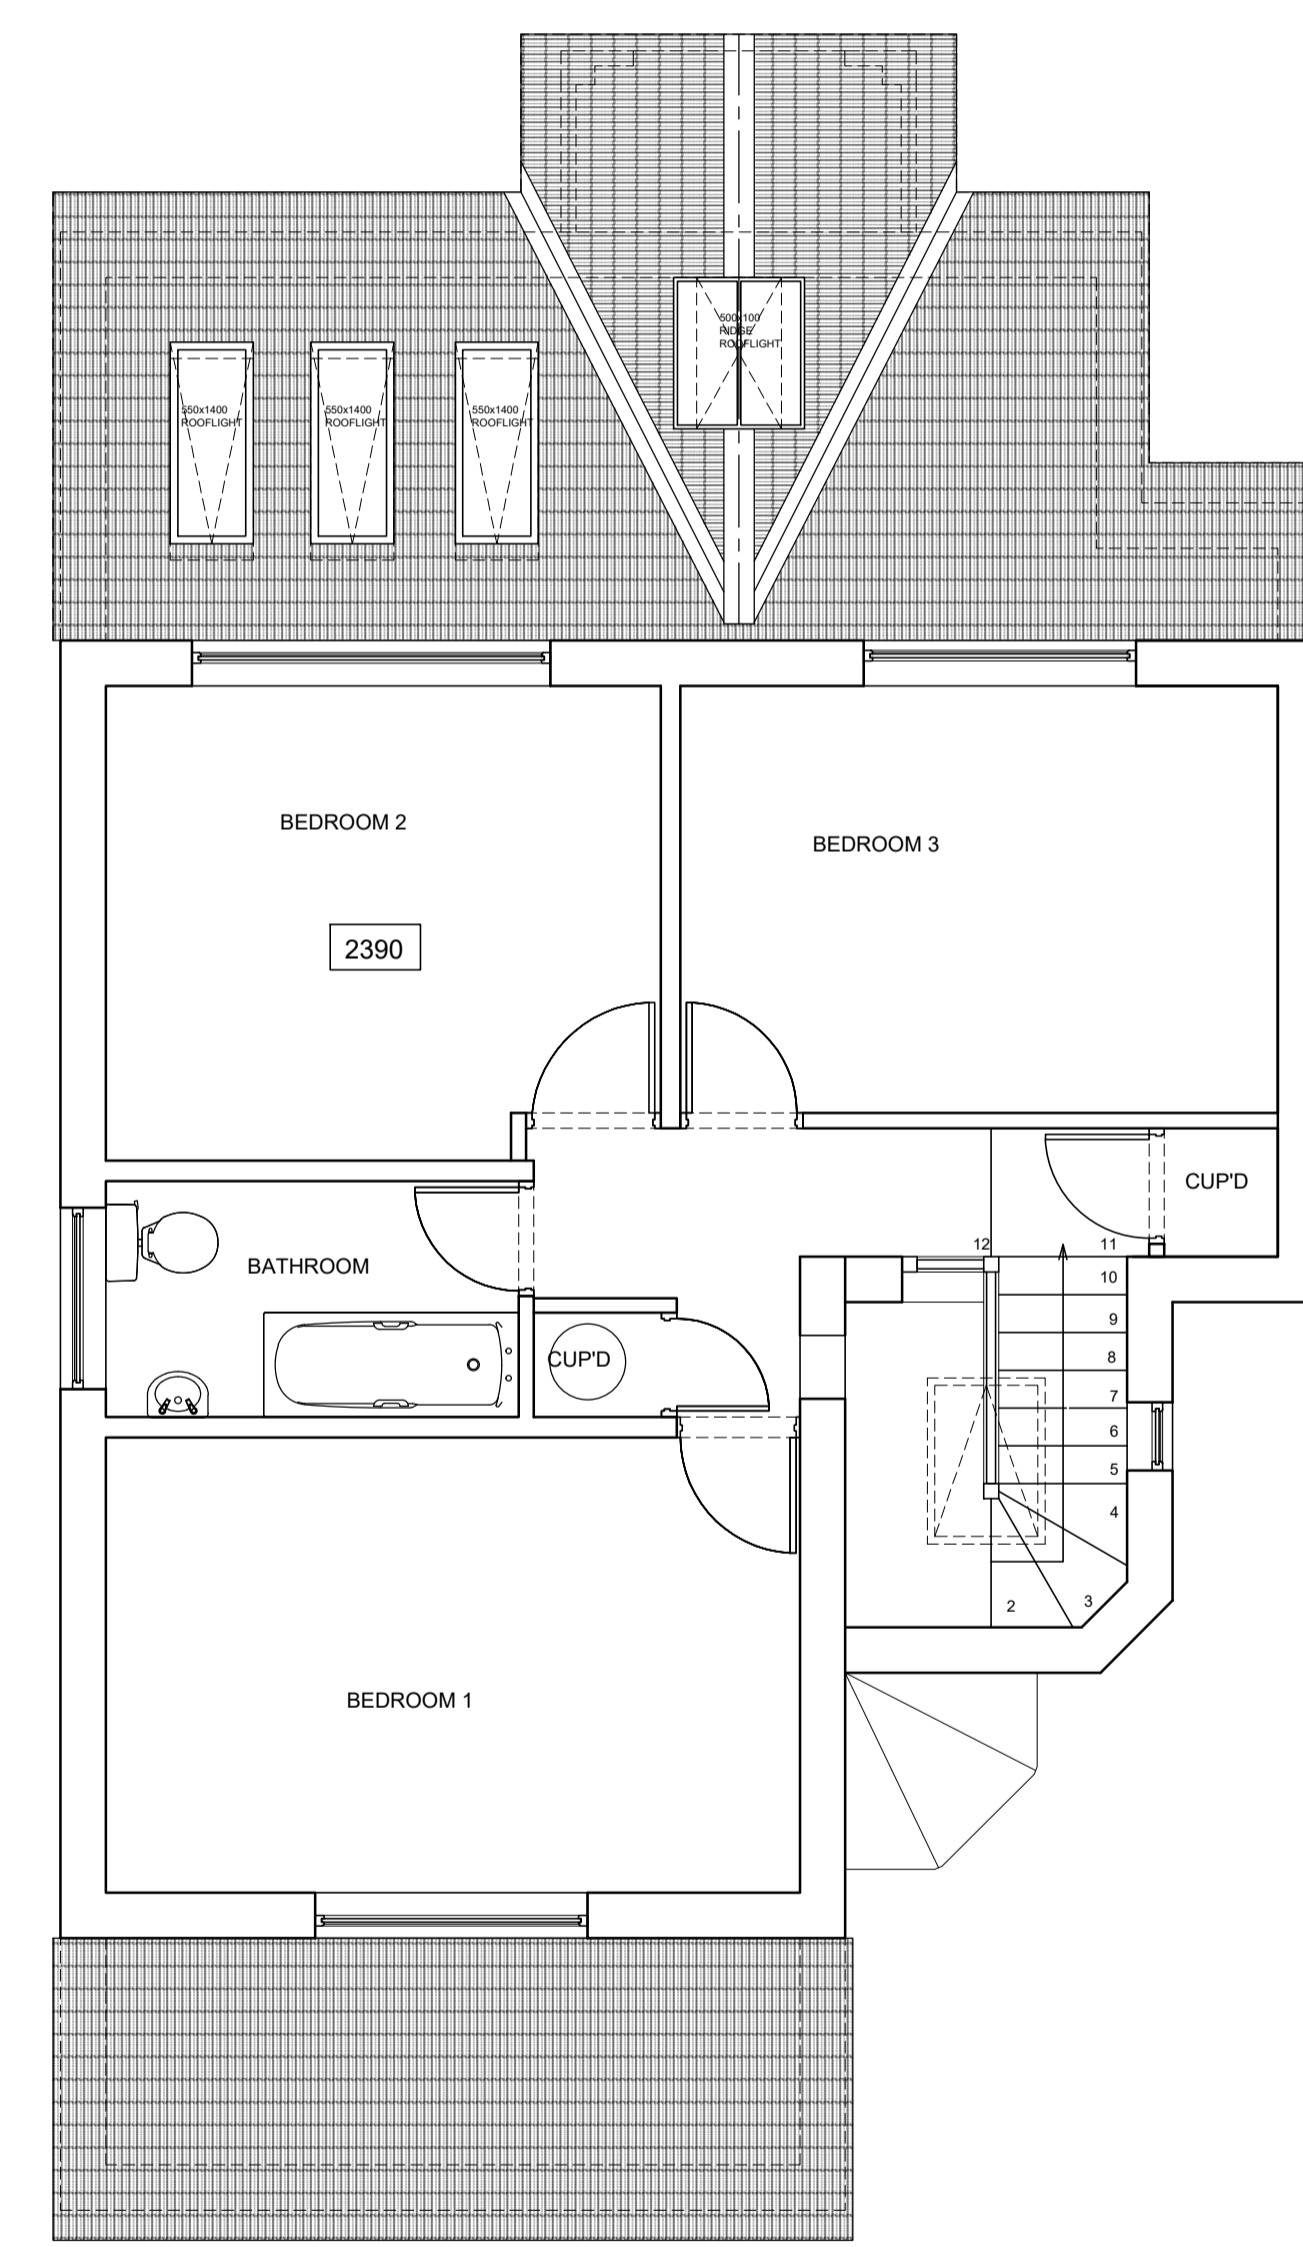

FIRST FLOOR PLAN
(SCALE 1:50)



SCALE BAR @ 1:50

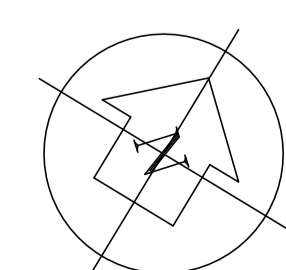

0	MAR' 24	PLANNING APPLICATION ISSUE
rev	date	description
SJP Planning & Design		
79 Weston Road, Long Ashton, Bristol, BS41 9AD		
Tel: 07977 224502 Email: steve.popper@blueyonder.co.uk		
project: SINGLE STOREY FRONT EXTENSION & PORCH TO: 79 WESTON ROAD LONG ASHTON NORTH SOMERSET BS41 9AD		
title: FLOOR PLANS AS PROPOSED		
drawn	SP	checked SP
date	MAR' 24	size A1
scale	1:50	
number	79-2024-PA-003	rev 0