
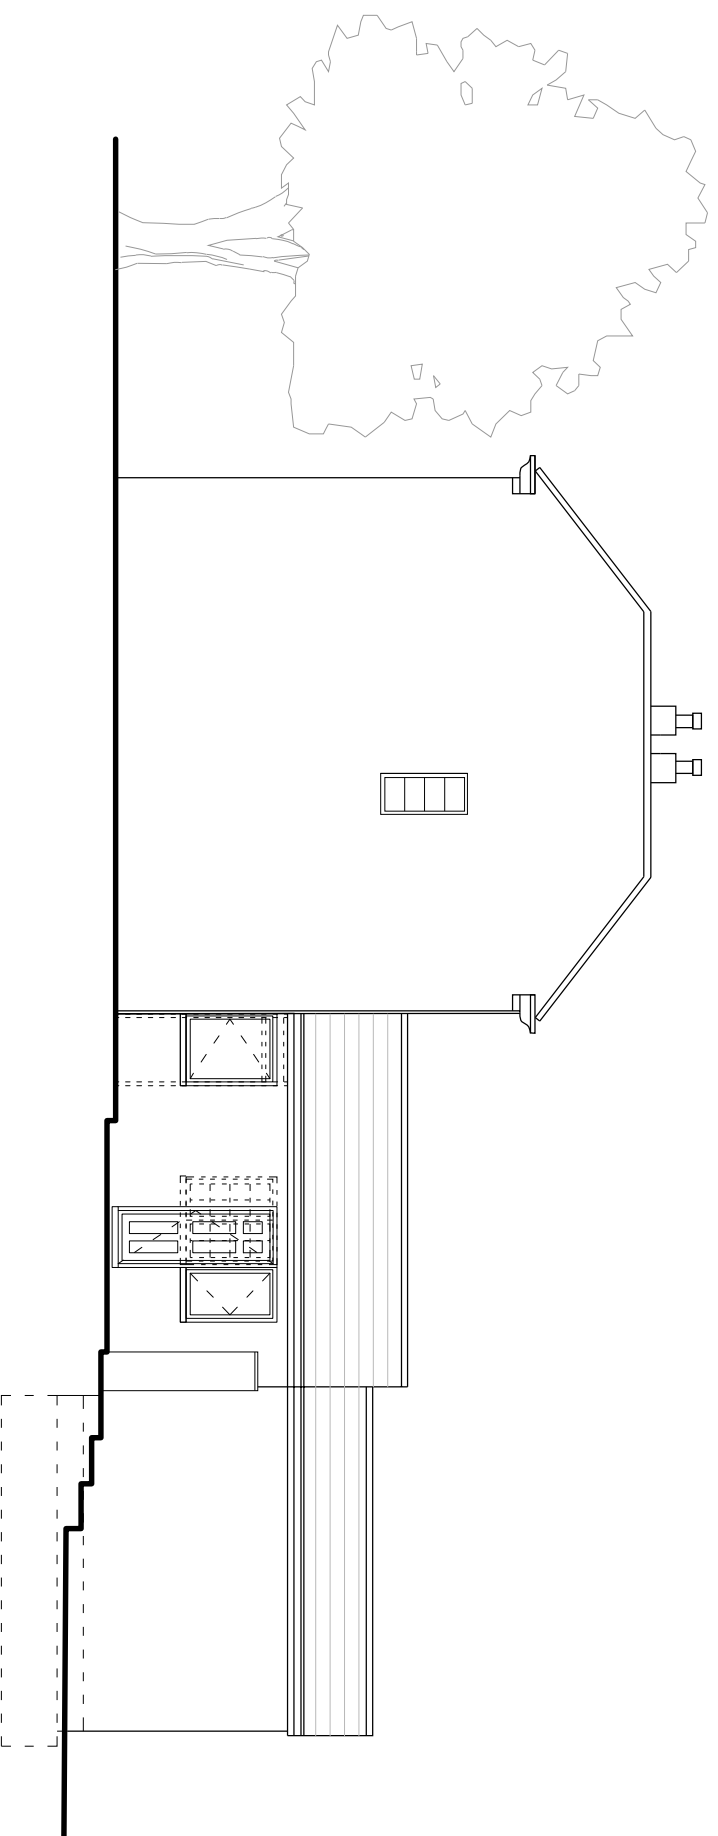


South East Elevation

 

North East Elevation

Revisions

Ref	Description	Date
A	Design Amends	Dec'20
C	Minor Design Amendments	Feb'24

Drawn by NC Checked by LM

Planning

Ref **1238-20 / 3200C**

Project

96 Church Lane,
Backwell, Bristol, BS48 3JJ

Drawing

Elevations,
Proposed

Scale

1:100
@ A3

Date

Oct' 2020



W. H. ARCHITECTS LTD

Bookbinder House,
1 Kingsdown Parade
Bristol, BS65UD
0117 973 5690
www.wharchitects.co.uk