


1-5 UNION STREET
Brighton


THIS IS A GRADE II LISTED BUILDING
HISTORIC ENGLAND LIST ENTRY: 1381038

notes

Please note: These are planning application stage drawings not construction drawings and should be treated as such.

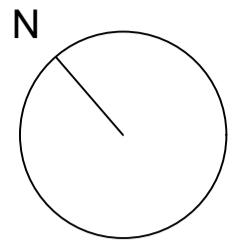

Indicate boundary wall thickness
(outside remit of measured survey)

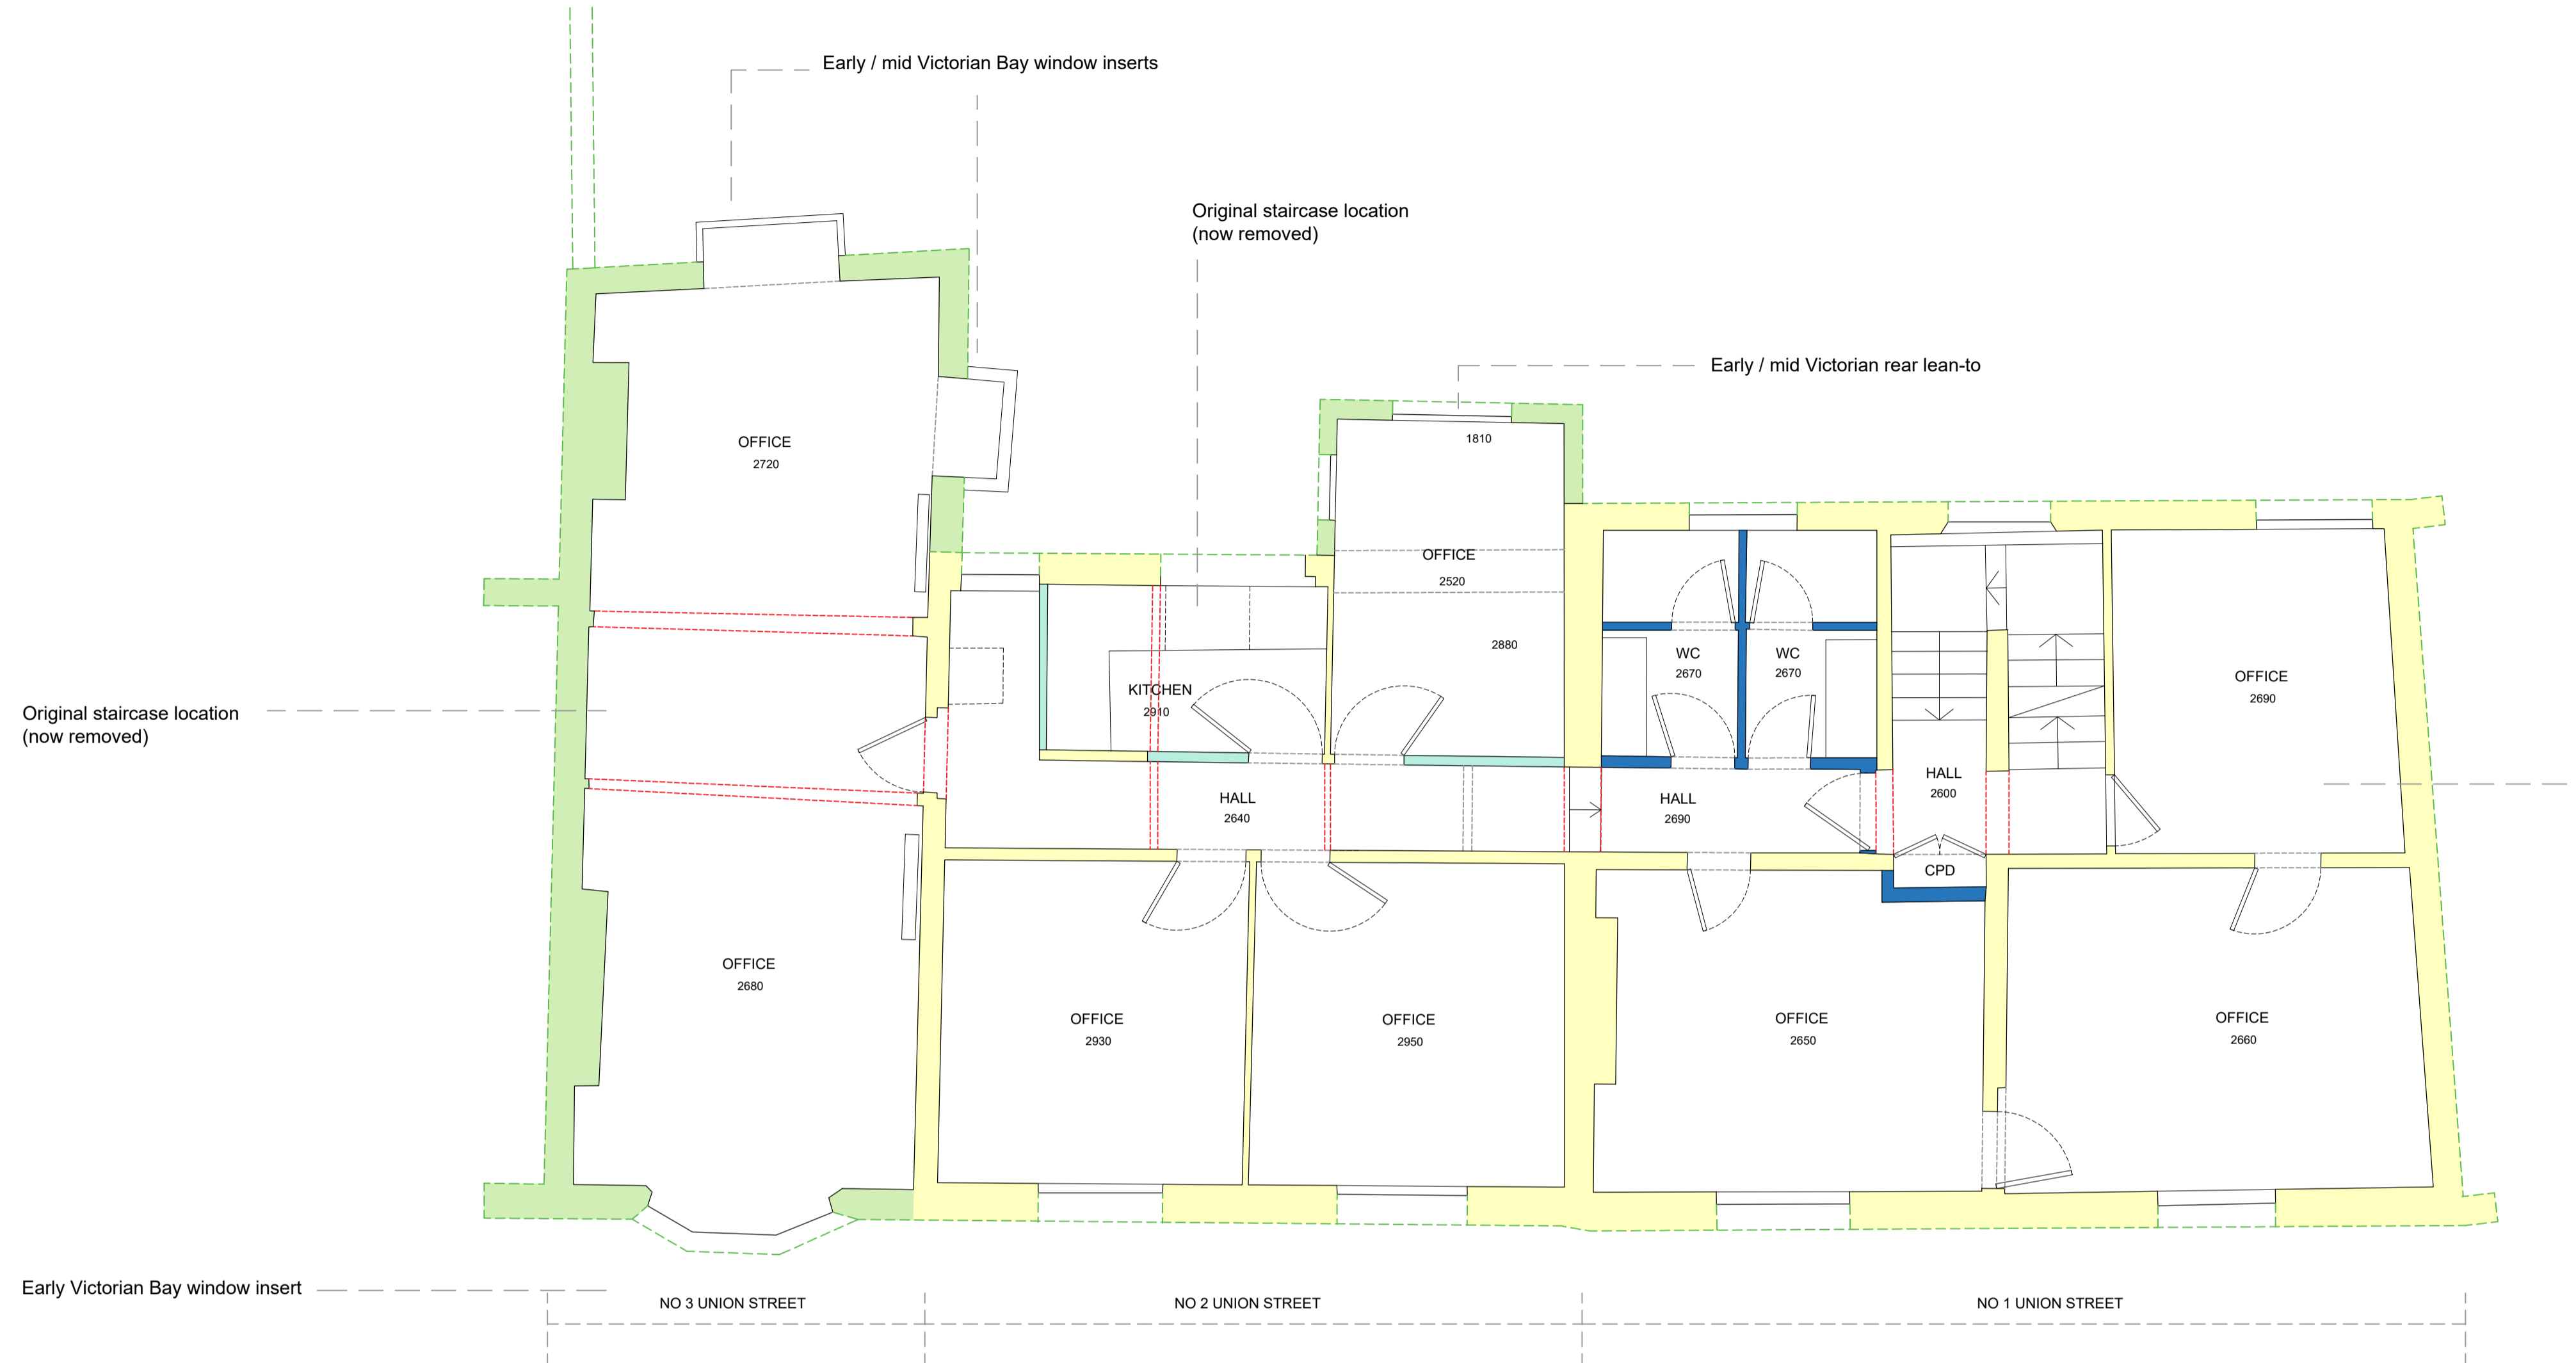


First Floor Plan - Existing - 1:50@A1



KEY

- Early 19th Century
- Mid 19th Century
- Late 19th Century
- Mid to late 20th Century alterations
- Estimated original internal Building wall outlines

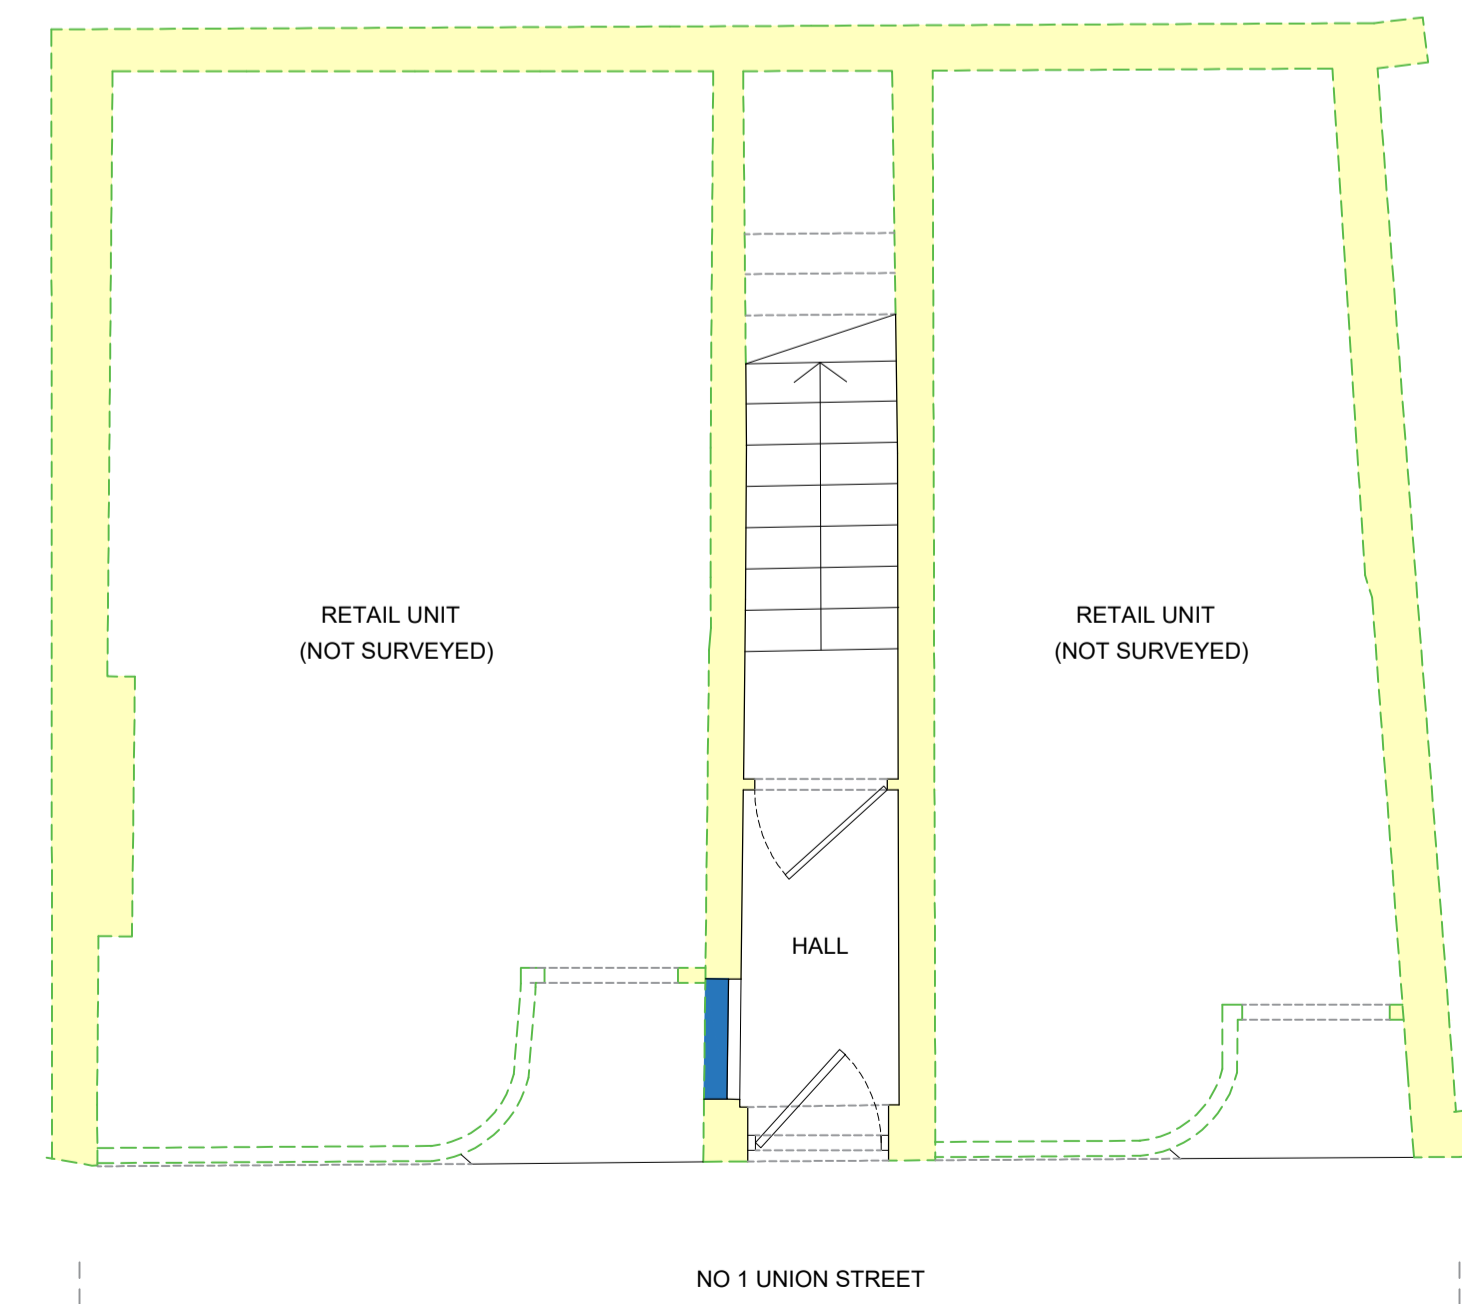

(Part) Ground Floor Plan - Existing - 1:50@A1



EDWSArchitects

26 Millers Road Brighton BN1 5NQ • 07979532275
Ewan@EDWSArchitects.co.uk • www.edwsarchitects.co.uk

JOB 1-3 Union Street Brighton BN1 1HA	CHECKED PT
	DRAWN ES
CLIENT Hove Lets	DATE 22.12.09
	SCALE 1:50 @ A1
DRAWING First Floor Plan Existing	REVISION
	NUMBER 7225/010