




1 | PROPOSED GROUND FLOOR PLAN  
1:100 | A1

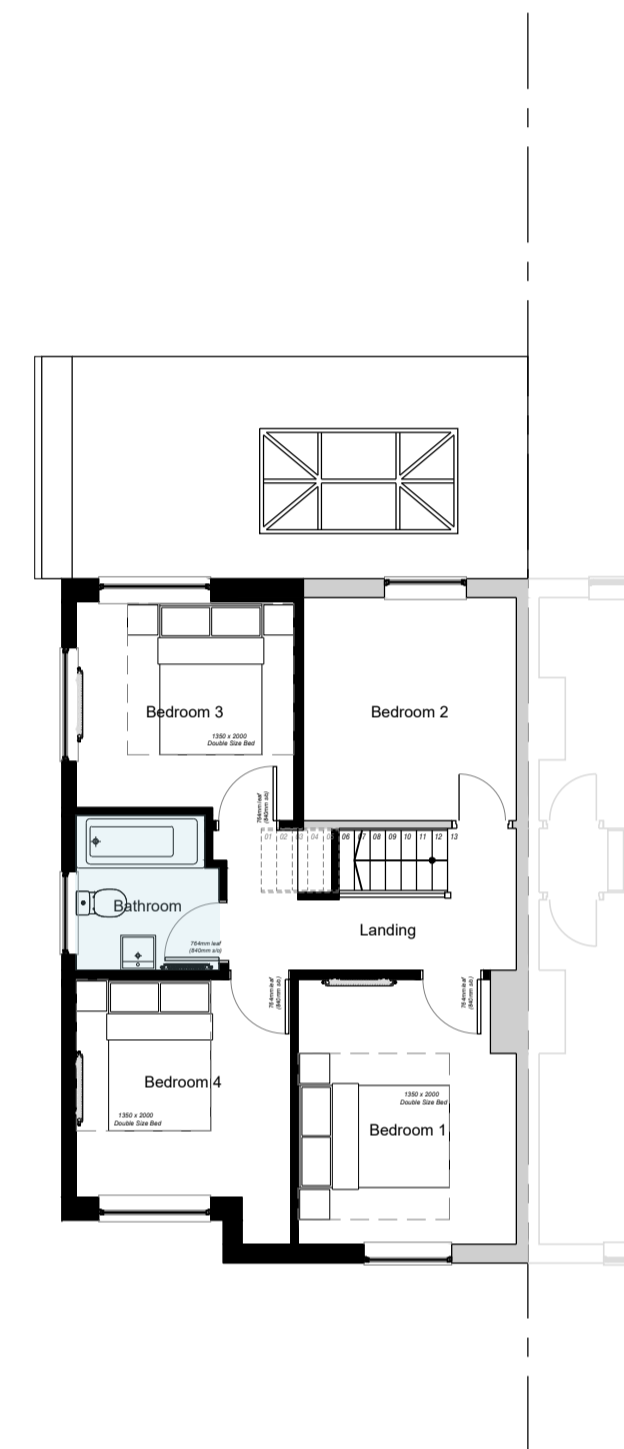

2 | PROPOSED FIRST FLOOR PLAN  
1:100 | A1

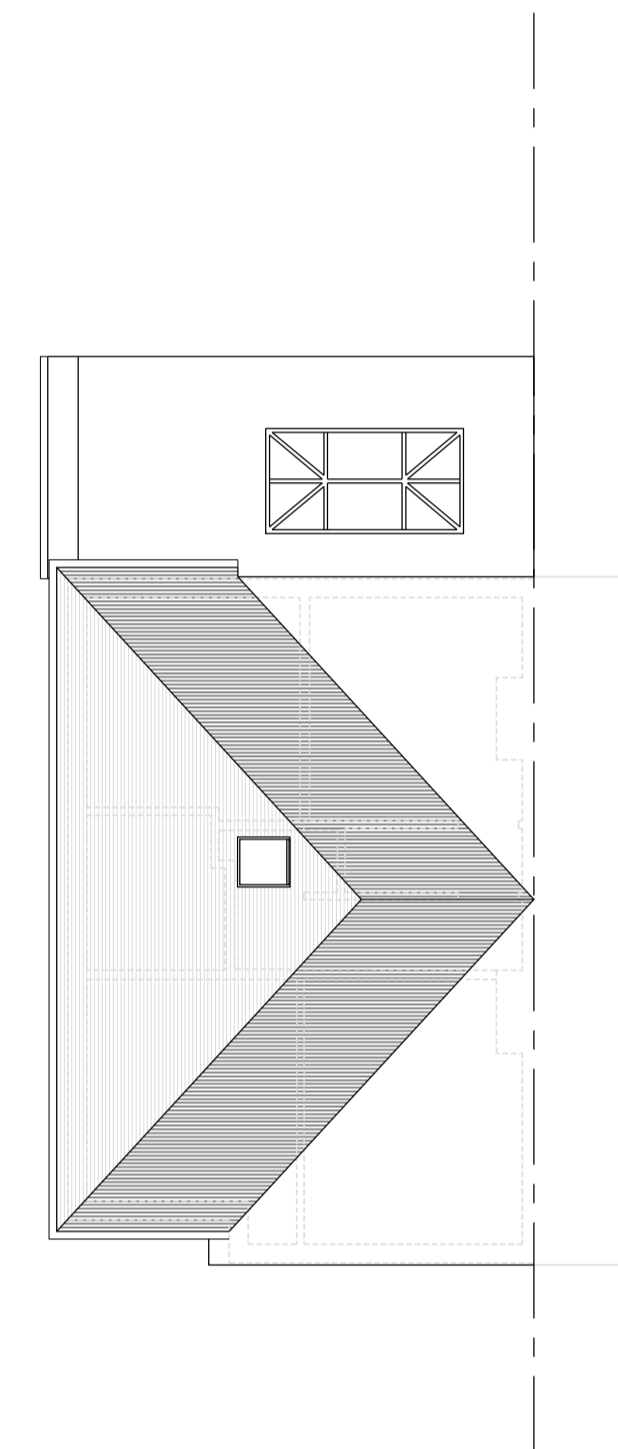

3 | PROPOSED ROOF PLAN  
1:100 | A1

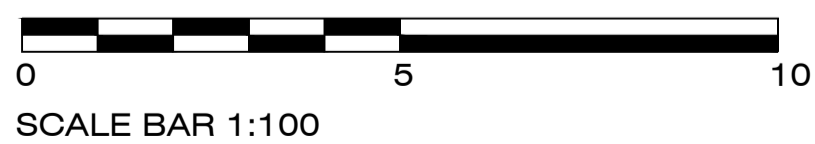

Notes - Copyright in this drawing remains the property of 4DR Architectural Solutions Limited. - Do not scale this drawing. Work to figured dimensions only. - Contractors and consultants are to advise - 4DR Architectural Solutions Limited of any discrepancies.	Revision A	Date 99.99.99	By ZZ	Chkd ZZ	CDM Notes	Project 6 PROSPECT ROAD LRAMINGTON SPA CV31 2BY		Drawing PROPOSED HGROUND, FIRST FLOOR AND ROOF PLANS			Client	
						Scale 1:100   A1	Dated 29.12.2023	Job No. 19-01_025	Drawing No. D 005	Drawn by DR	Checked ZZ	C/Sft Element