



NOTES.

THIS DRAWING IS COPYRIGHT.

THE DRAWING IS NOT TO BE USED FOR CONSTRUCTION UNLESS MARKED 'FOR CONSTRUCTION'

THE CONTRACTOR IS RESPONSIBLE FOR ALL DIMENSIONS AND THE CORRECT SETTING OUT ON SITE. ONLY FIGURED DIMENSIONS ARE TO BE USED, IF IN DOUBT ASK.

ALL MATERIALS AND WORKMANSHIP TO COMPLY WITH THE CURRENT BRITISH STANDARDS AND CODES OF PRACTICE.

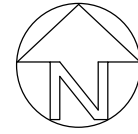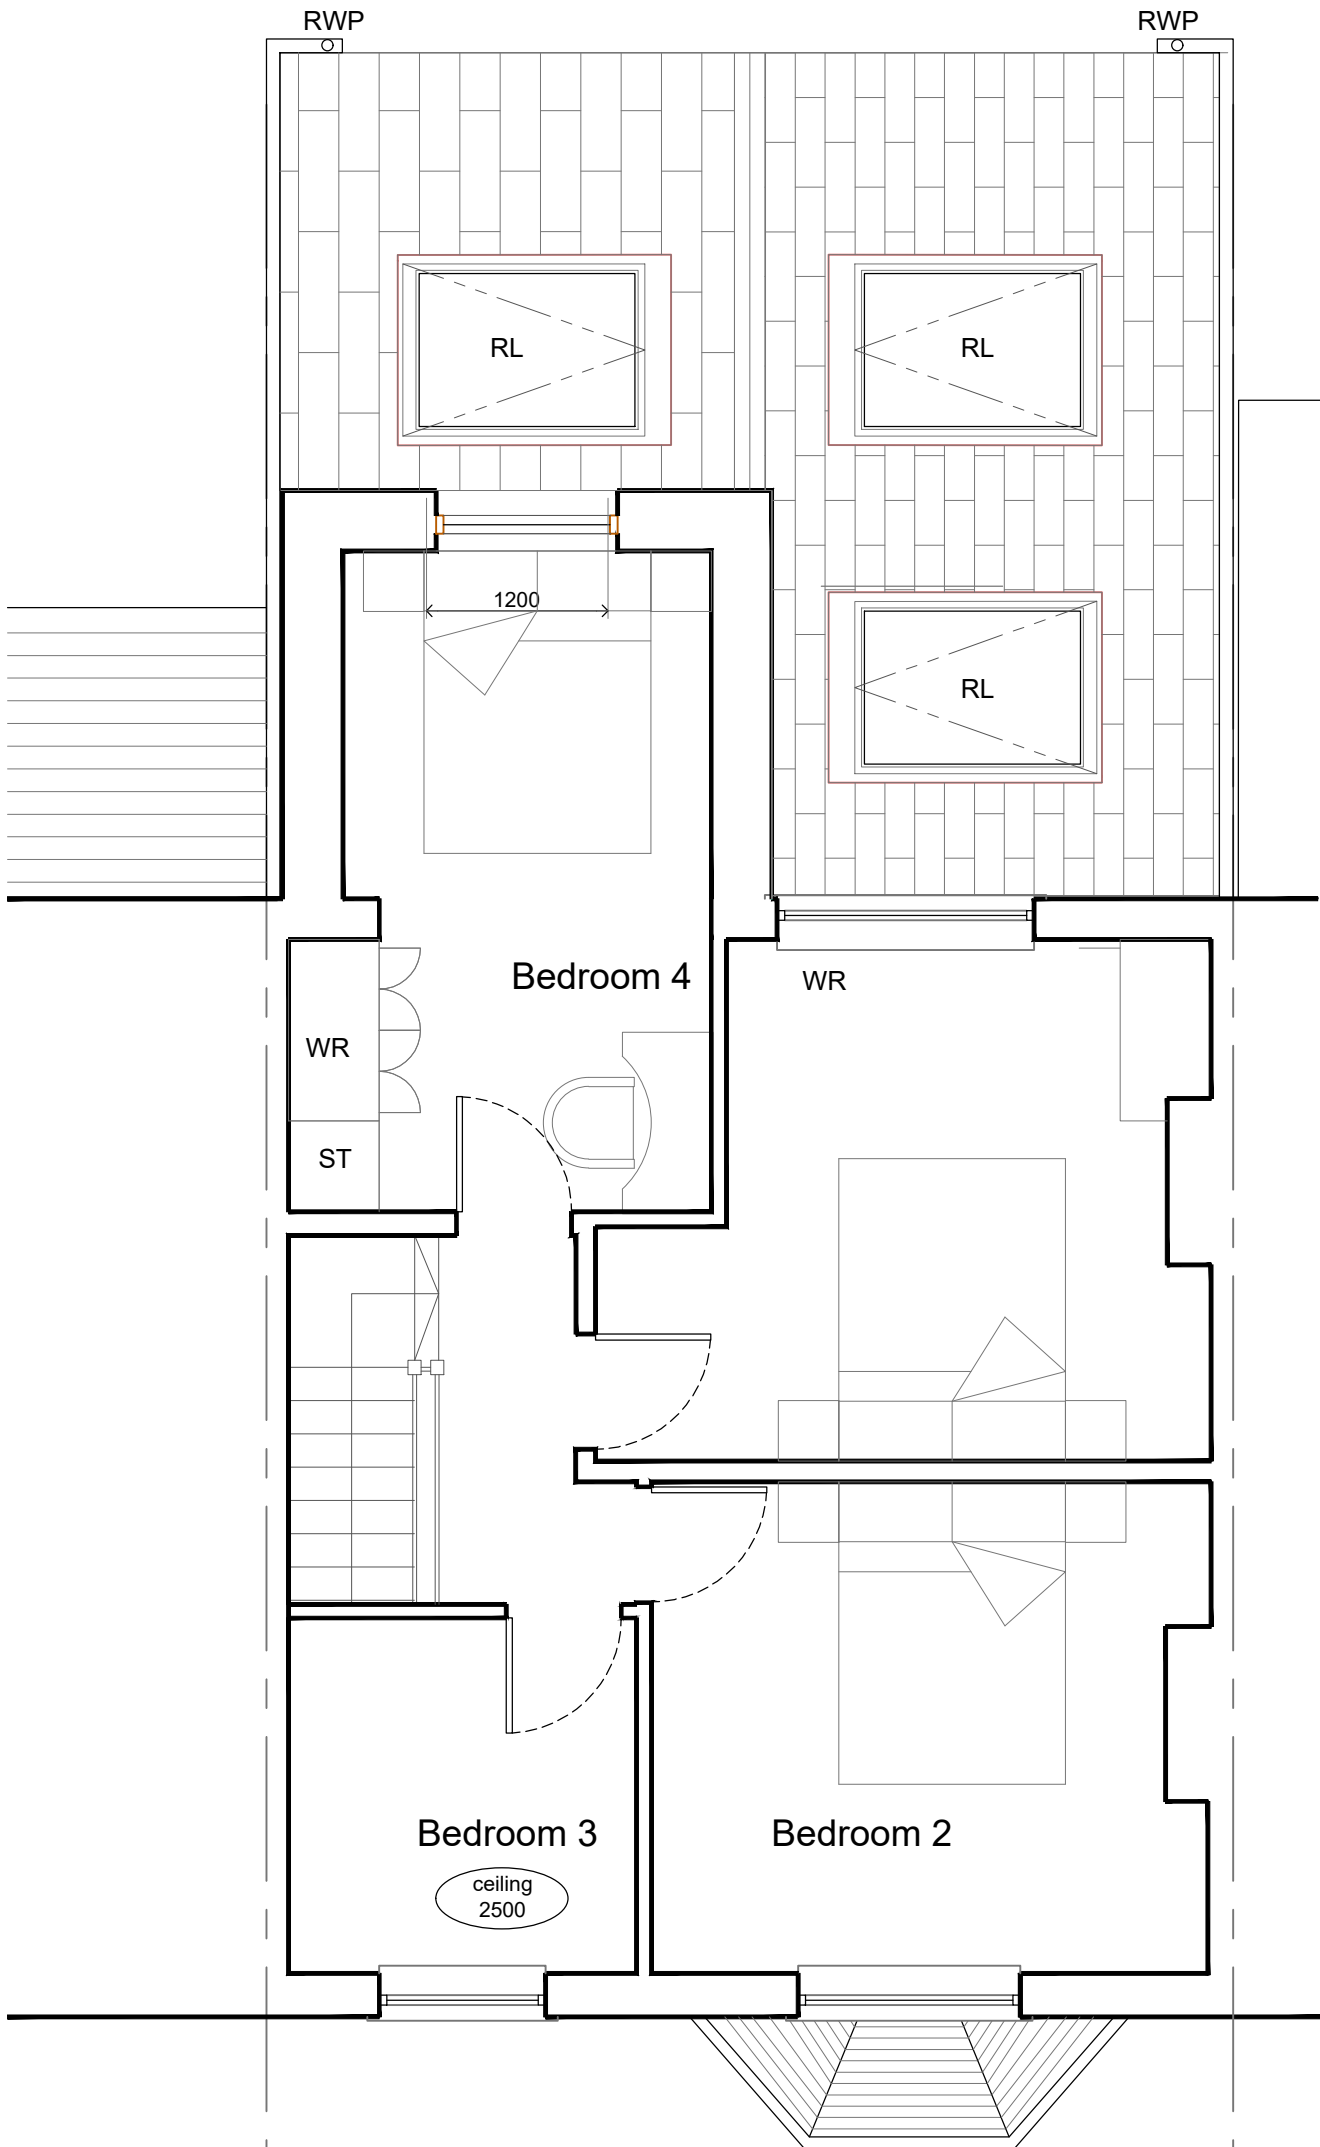

Rev	Date	Description
A	21-01-23	title changed to portrait
B	24-03-05	extension added

P.J.Orchard B Arch RIBA
Chartered Architect

9 West Hill Gardens
Portishead
North Somerset
BS20 6LJ
Tel /Fax: 01275 847 190

Project

**7, WELSFORD AVENUE,
BRISTOL,
BS16 1BW**

Drawing Title

SURVEY

**EXISTING FIRST
FLOOR PLAN**

Scale	Job Number
1:50@A3	.
Date	Drawing Number
04.01.2023	PL03_B
Drawn	Checked
JM	PJO