


GENERAL NOTE


Do not scale.

This drawing to be read in conjunction with Structural Engineers drawings & calculations for all sub-structures, including below ground drainage & external works. Window / Door specialist drawings, M&E Consultant drawings & sub-contractors drawings & performance specifications for all specialist design elements. All works shall be carried out in strict accordance with the British Standards Codes of Practice relating to Workmanship and Materials, & current manufacturers details & instructions where appropriate.


2no Schwegler Nestbox 2M located between 2m - 4m high

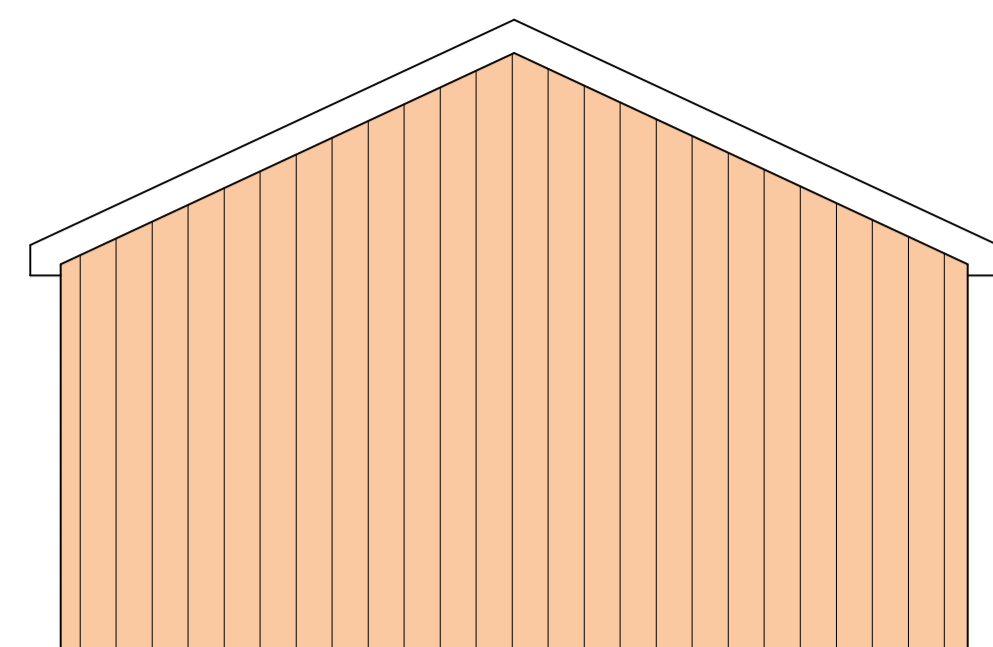


Side Elevation  
1:50

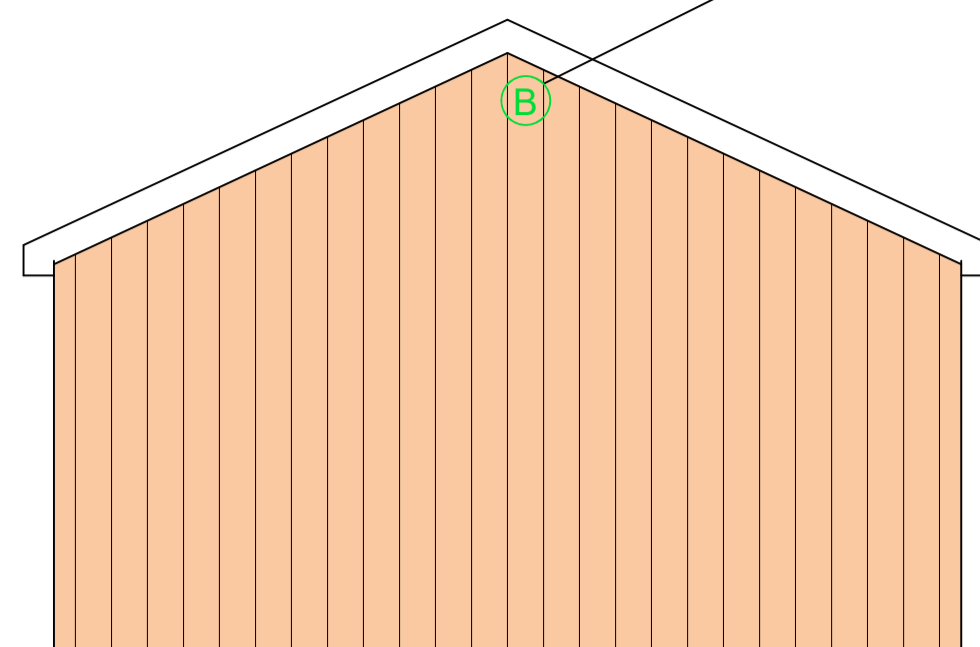


Side Elevation  
1:50

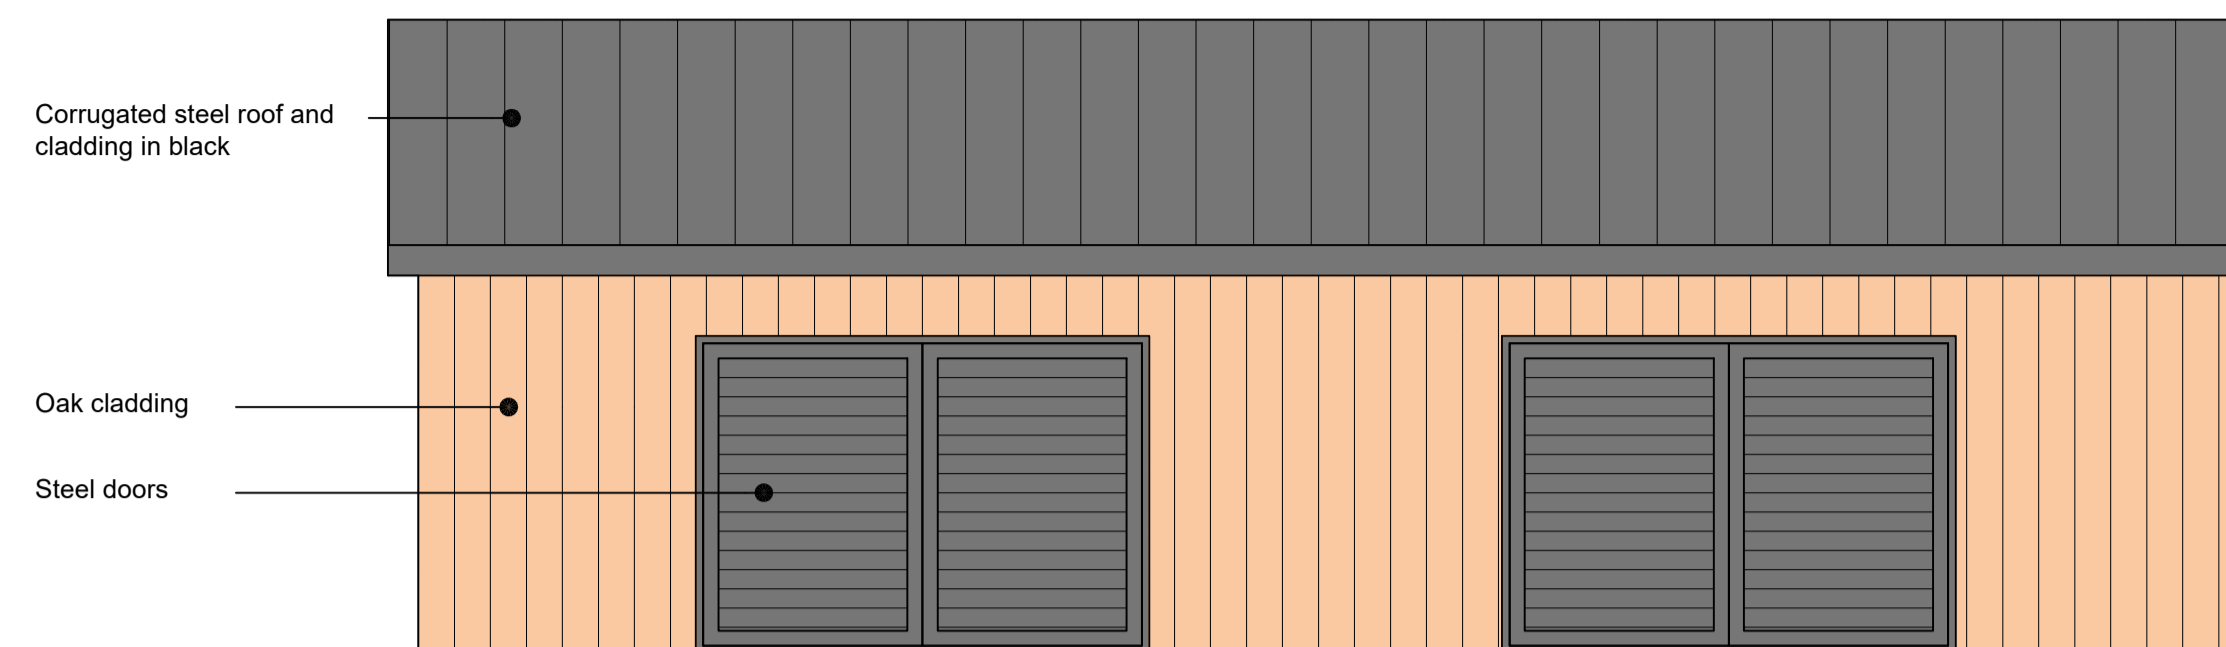

Front Elevation  
1:50

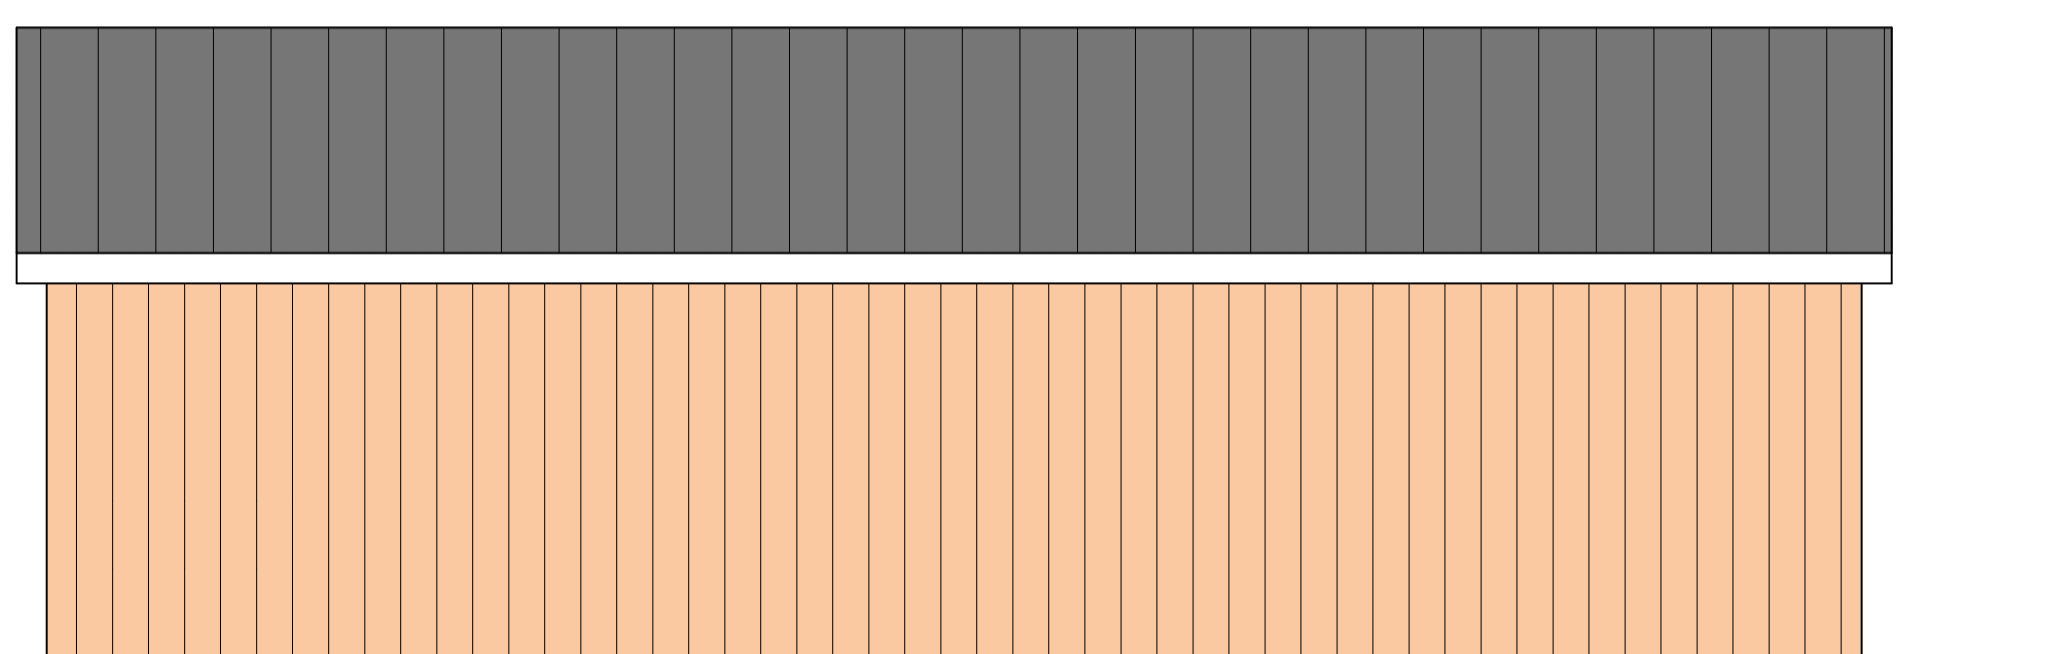

Rear Elevation  
1:50

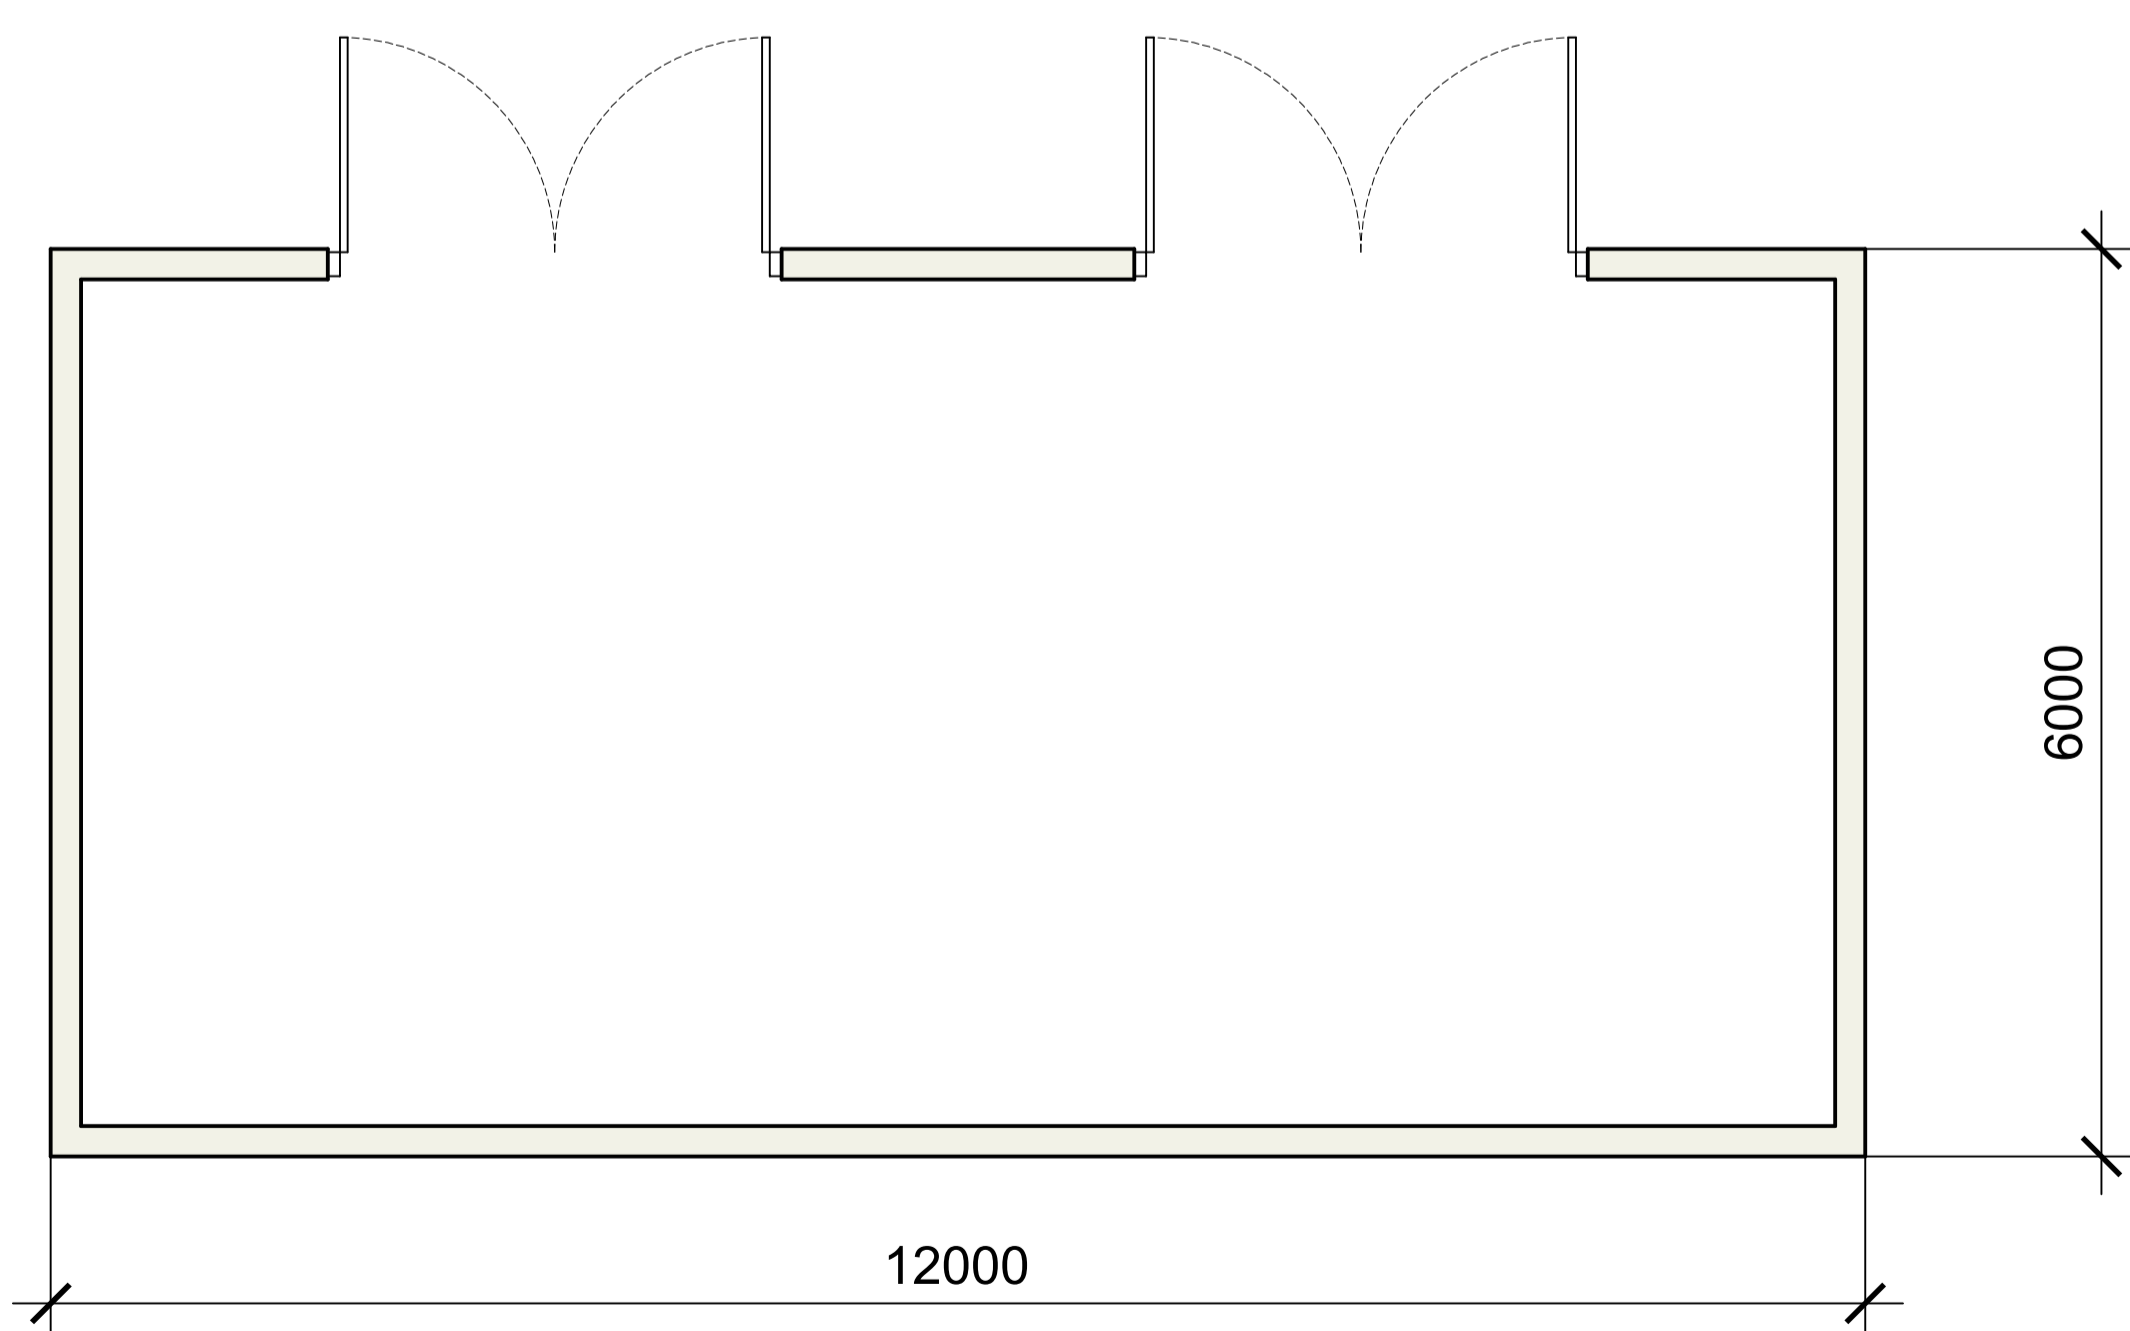

Ground Floor GA  
1:50



SITE LAYOUT  
1:200

# High Brow

Client Nathan Jones			
Project High Brow, Five Lanes, Caswert, NP26 5PQ Replacement of two existing barns with single storage barn			
Title Proposed Site Layout, Plans and Elevations			
Date Feb 24	Scale As Shown @ A1	Dwg No. A102	Rev. B

