




Front Elevation

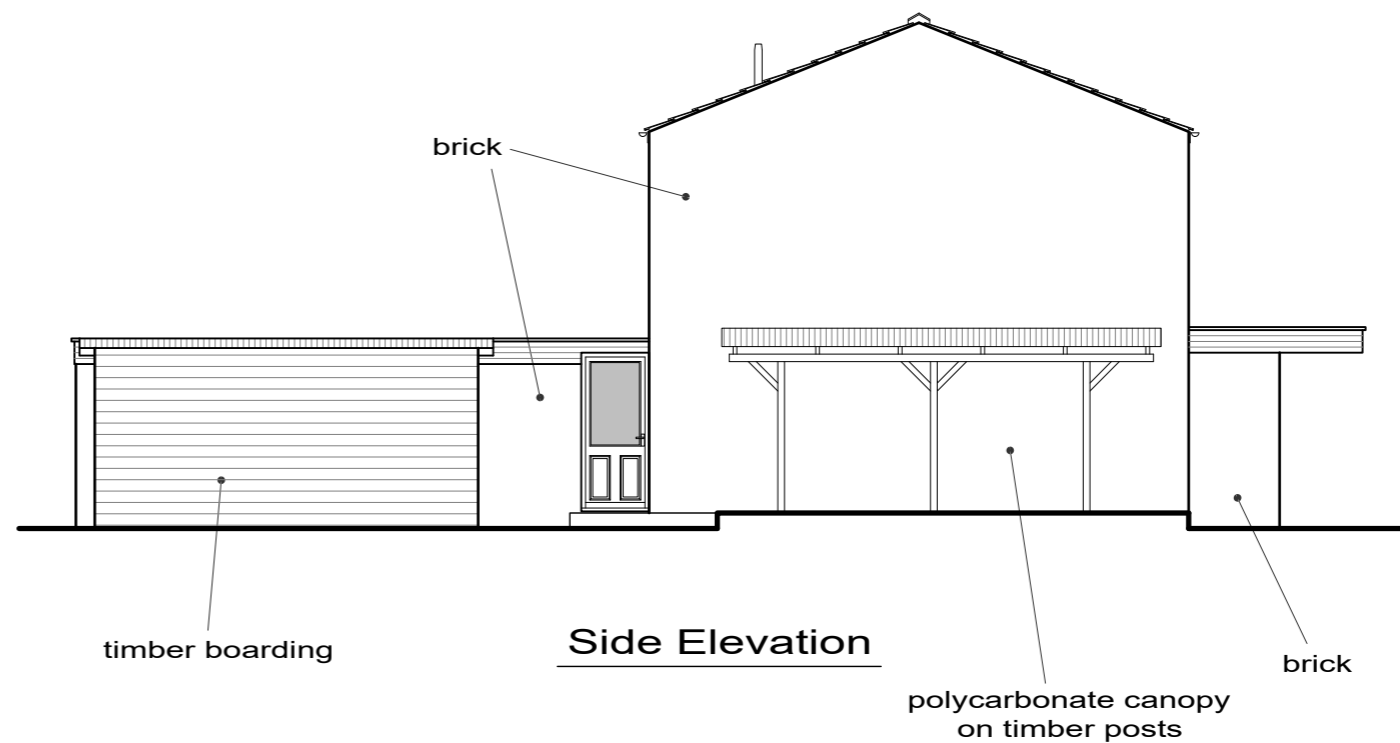

Side Elevation

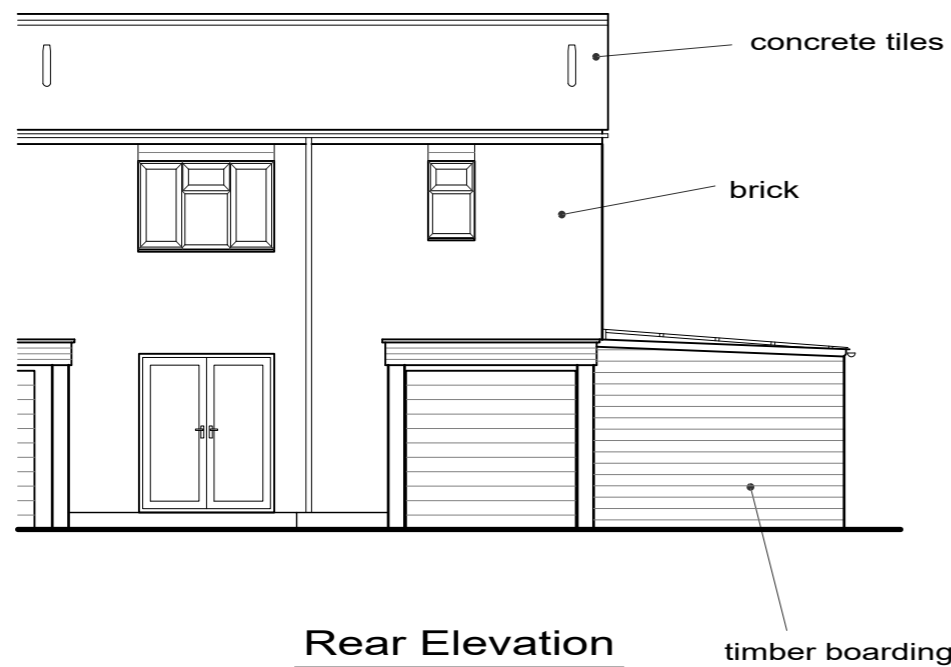

Rear Elevation

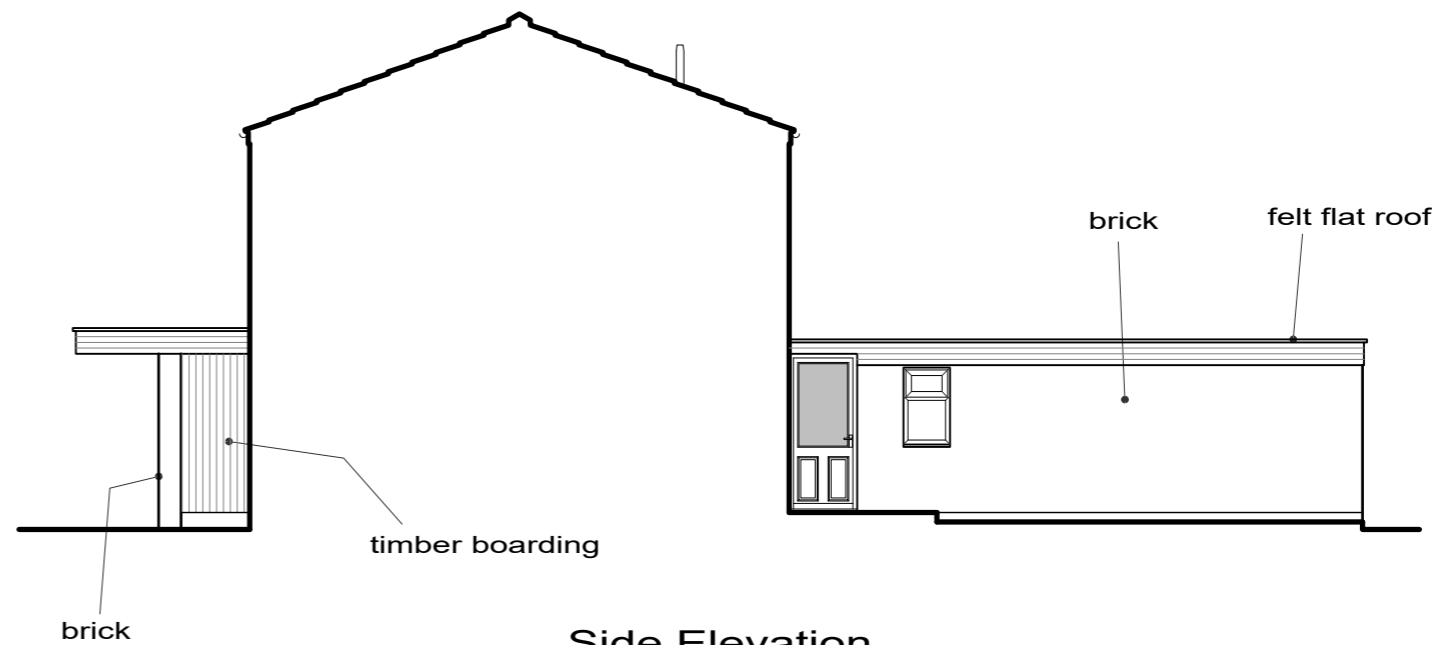

Side Elevation

McAndrew Associates Ltd

Chartered Surveyors - Architectural Services
Building Design & Building Control Consultancy

info@mcandrewassociates.co.uk 01296 398070

ADDRESS:

25 Hampden Road
Stoke Mandeville
Bucks

CLIENT:

Mr & Mrs Duran

JOB TITLE:

Extension/Alterations

SCALE:

1:100 A3

Drawn: CM

07-03-2024

DRAWING TITLE:

Existing Elevations

DWG NO.

24-DUR-02

REV.