


PLANNING NOTES

ALL MATERIALS TO MATCH EXISTING AS CLOSELY AS POSSIBLE OR BE TO THE APPROVAL OF THE TOWN PLANNING DEPT AND THE CLIENT


ROOFLIGHTS TO PROJECT NO MORE THAN 150mm PERPENDICULARLY ABOVE LINE OF EXG ROOF SURFACE




PROPOSED REAR ELEVATION

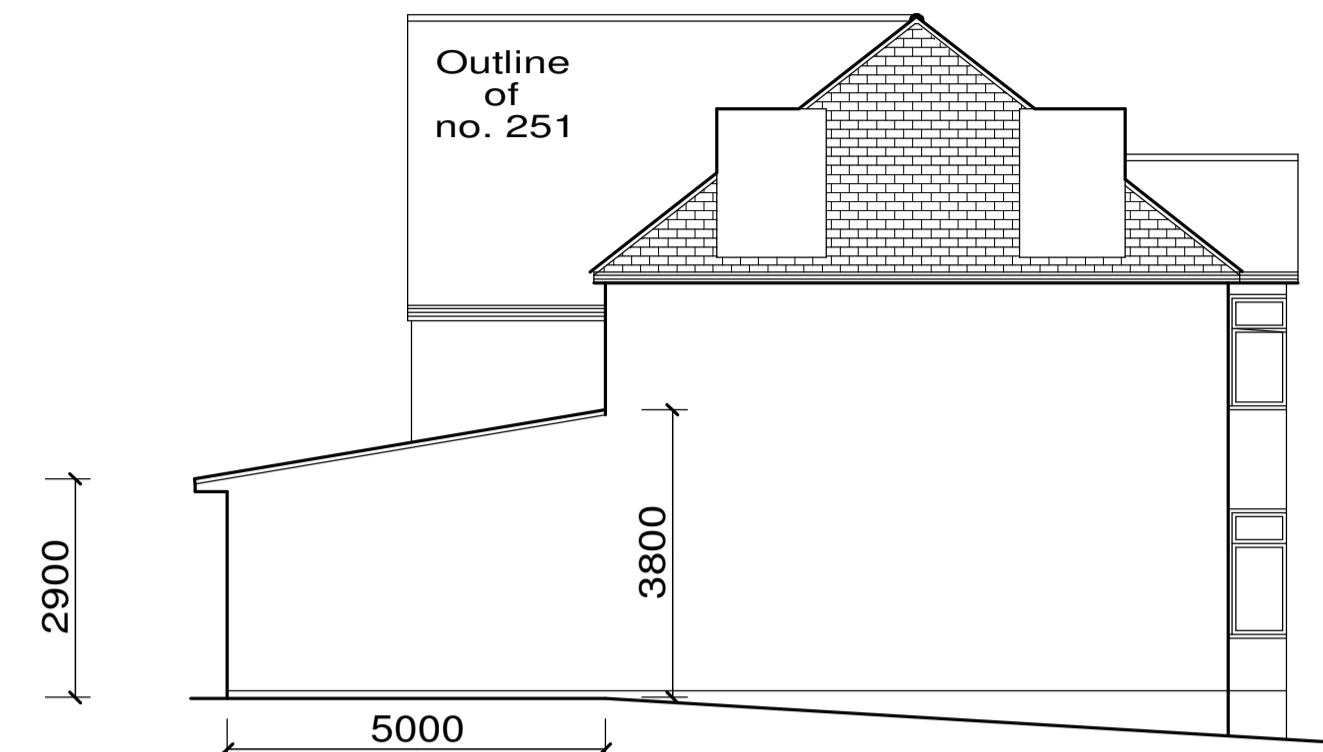

PROPOSED SIDE ELEVATION

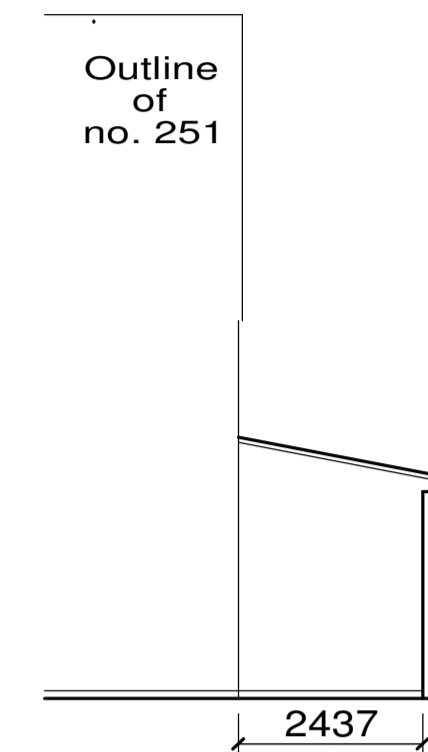

PROPOSED SIDE ELEVATION

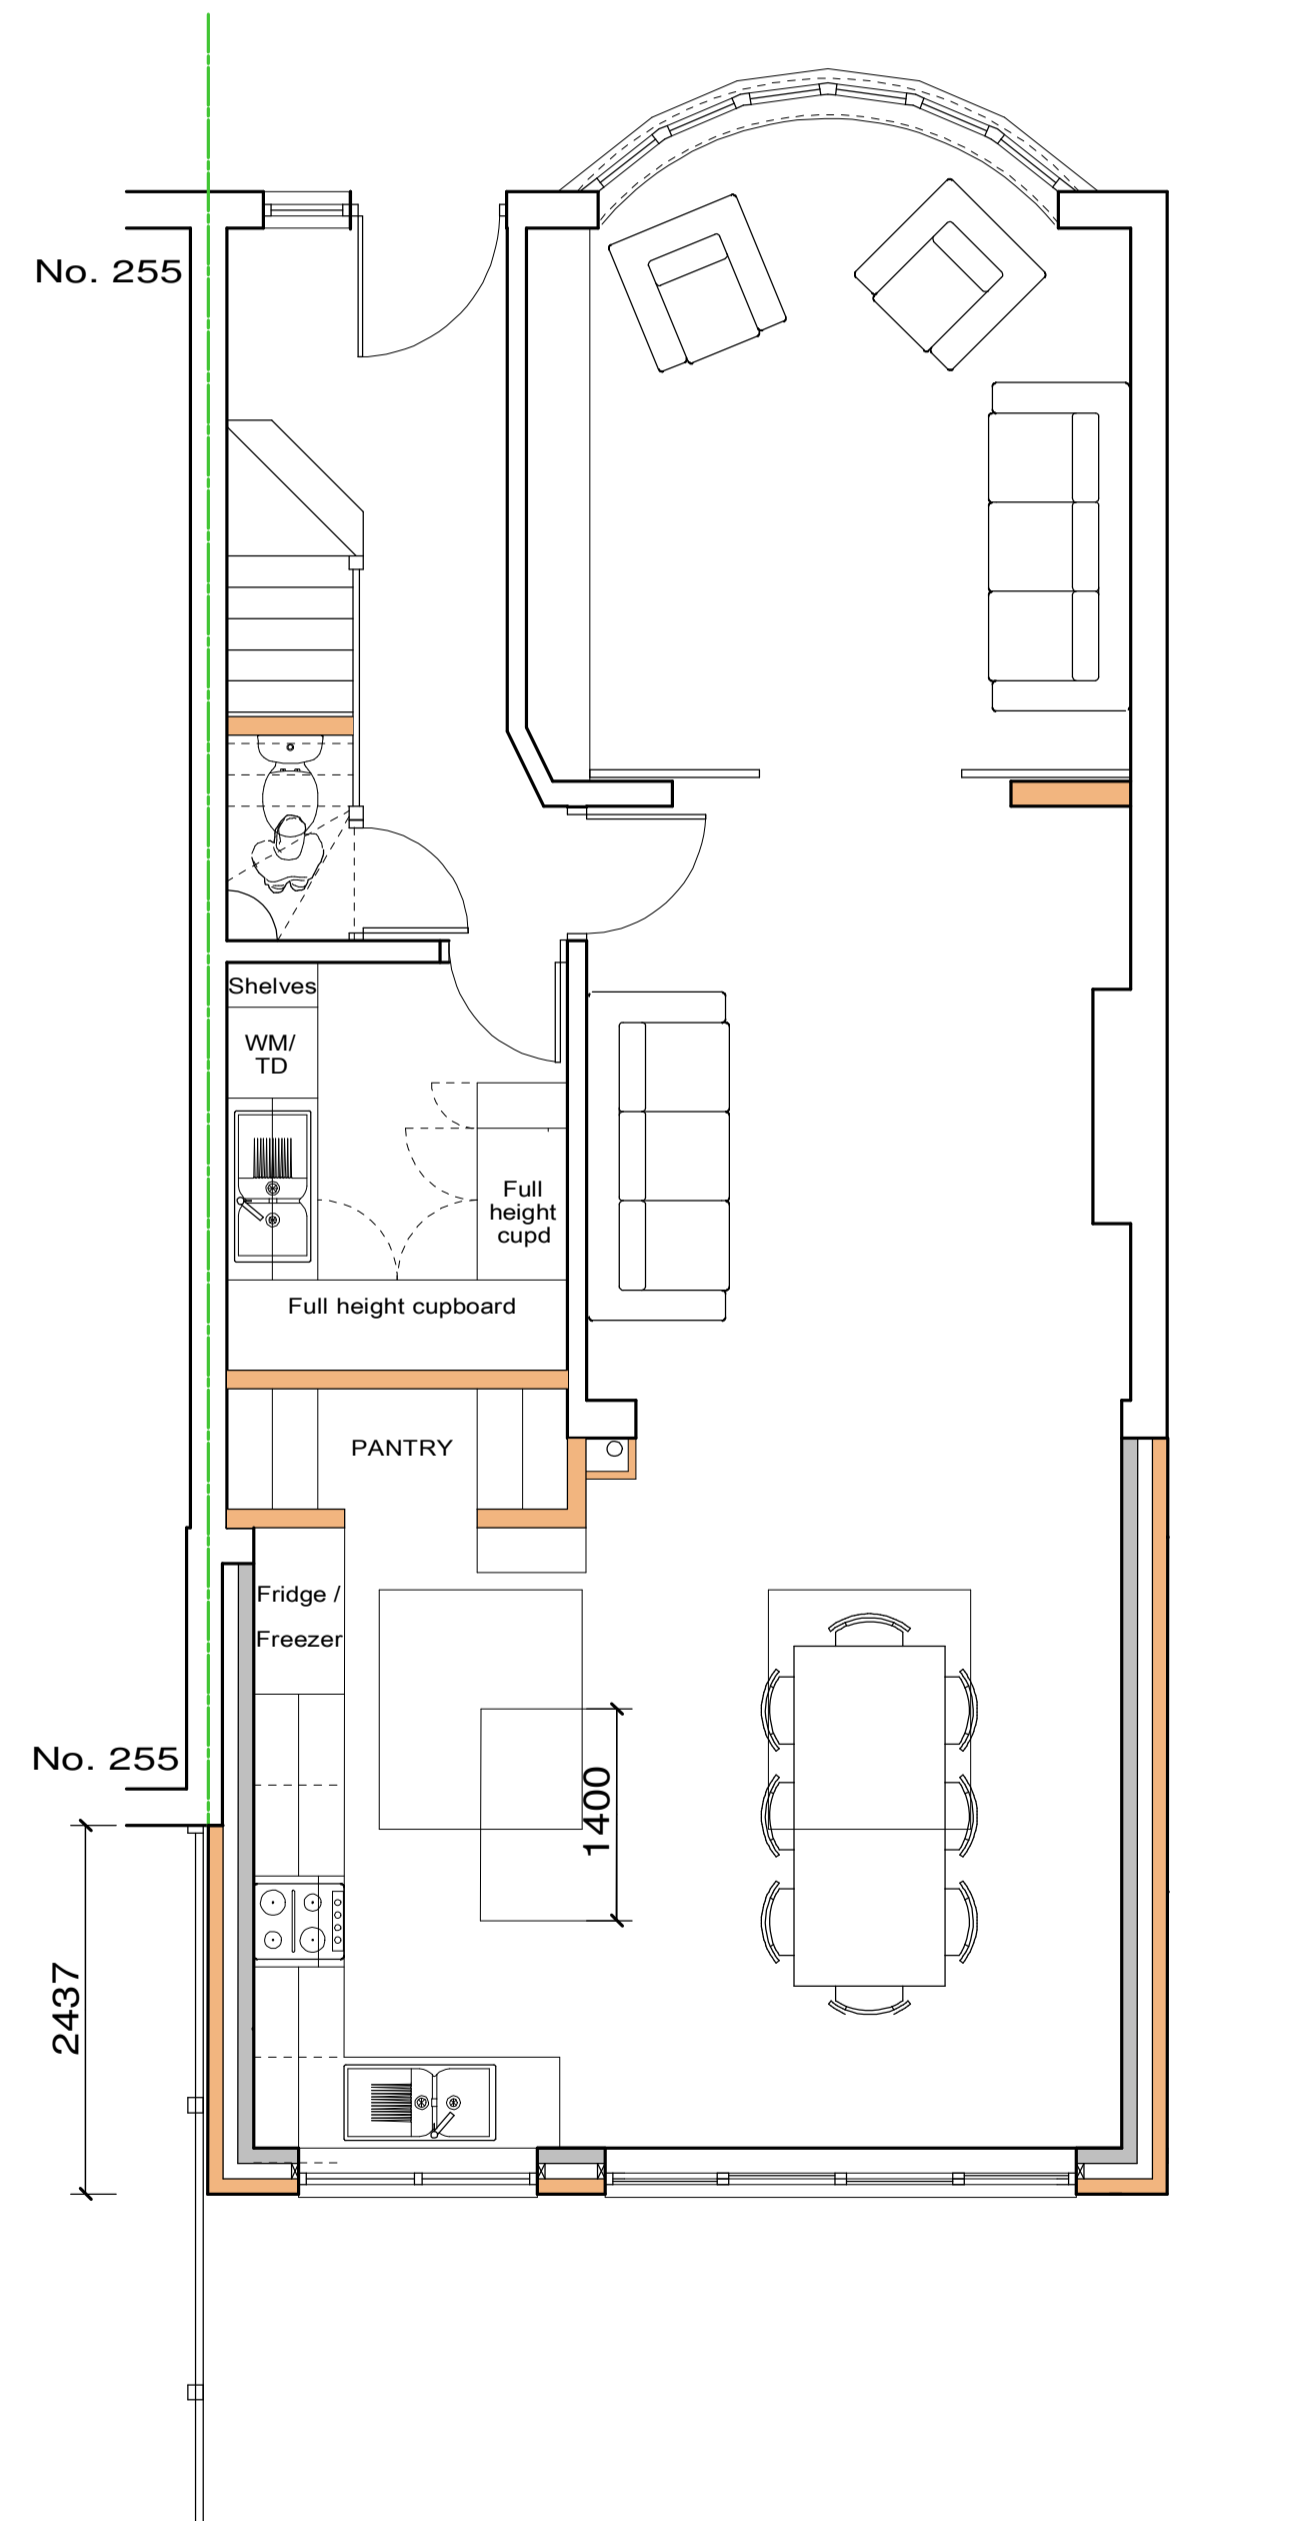


PROPOSED GROUND FLOOR


No. 251

No. 251

5000

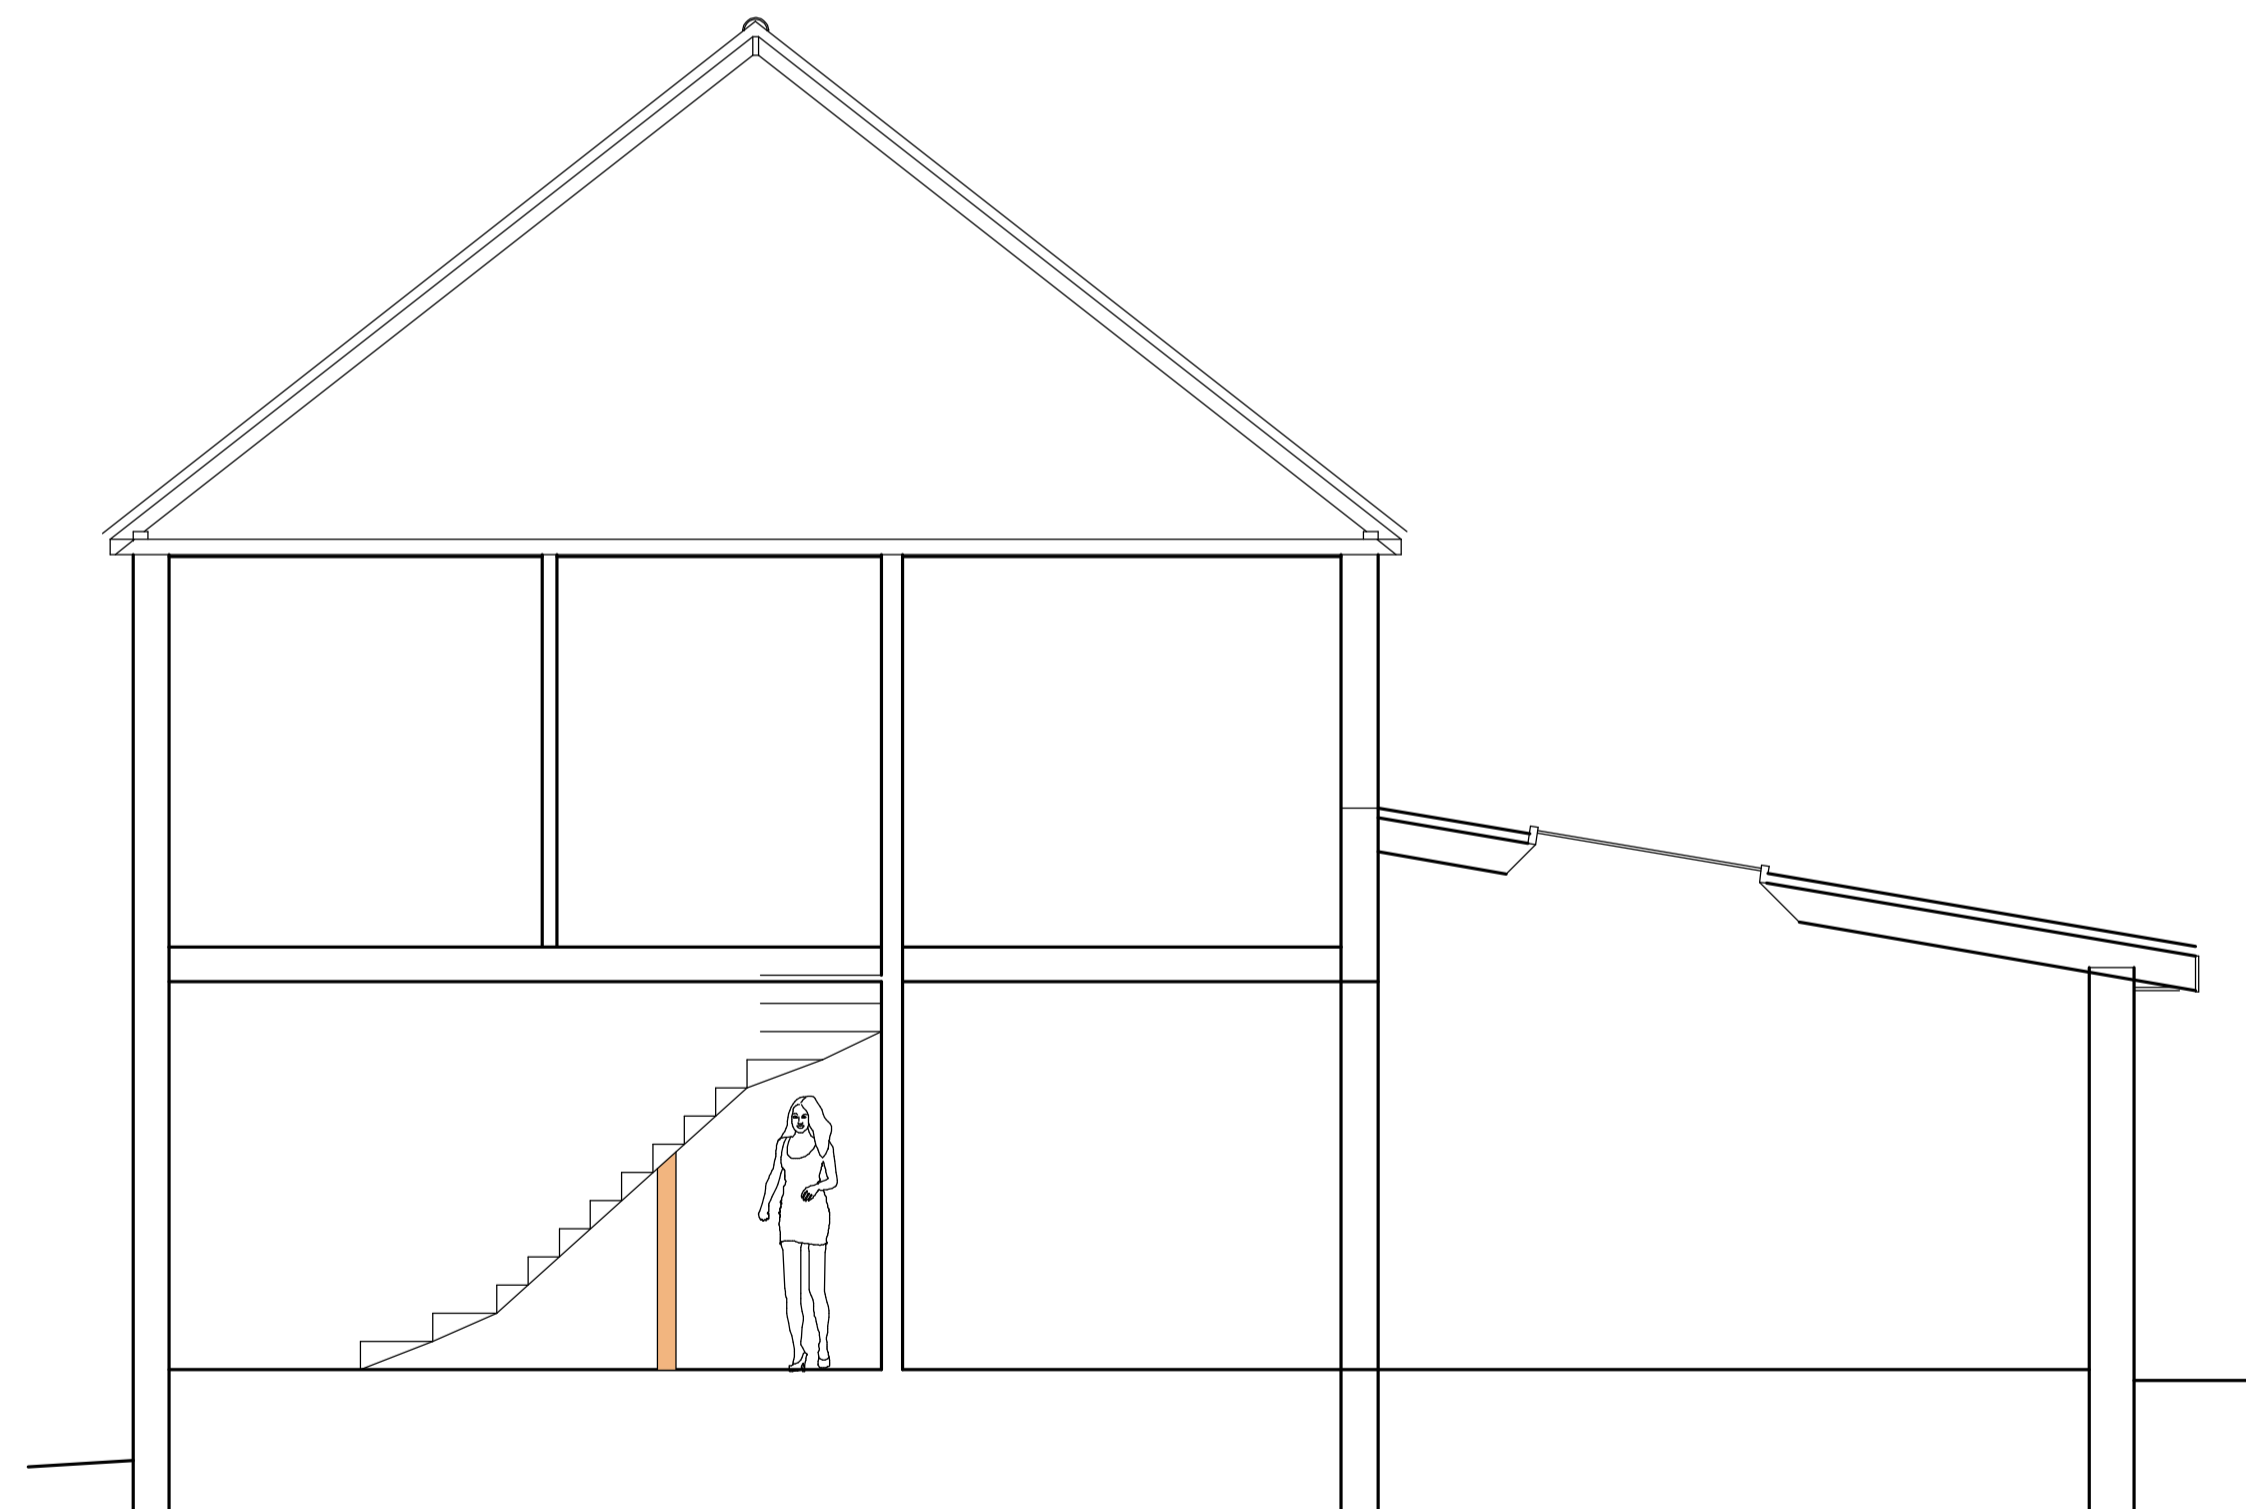

SECTION AA

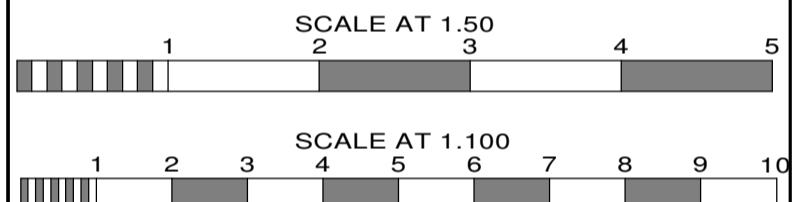

Revisions			
Ref.	Date	By	Contents

NSL BUILDING SURVEYORS

nleee@city.com 01707 656785

Site Address  
253 NETHER STREET  
N3 1NY

Job Title  
SINGLE STOREY  
REAR EXTENSION

Drawing Title  
PROPOSED PLANS

Scale 1:50 1:100	Date 25/10/22	Drawn by NSL
------------------------	------------------	-----------------

Paper Size A1	Proj.No. 253NS6-extTP	Rev.
------------------	--------------------------	------