

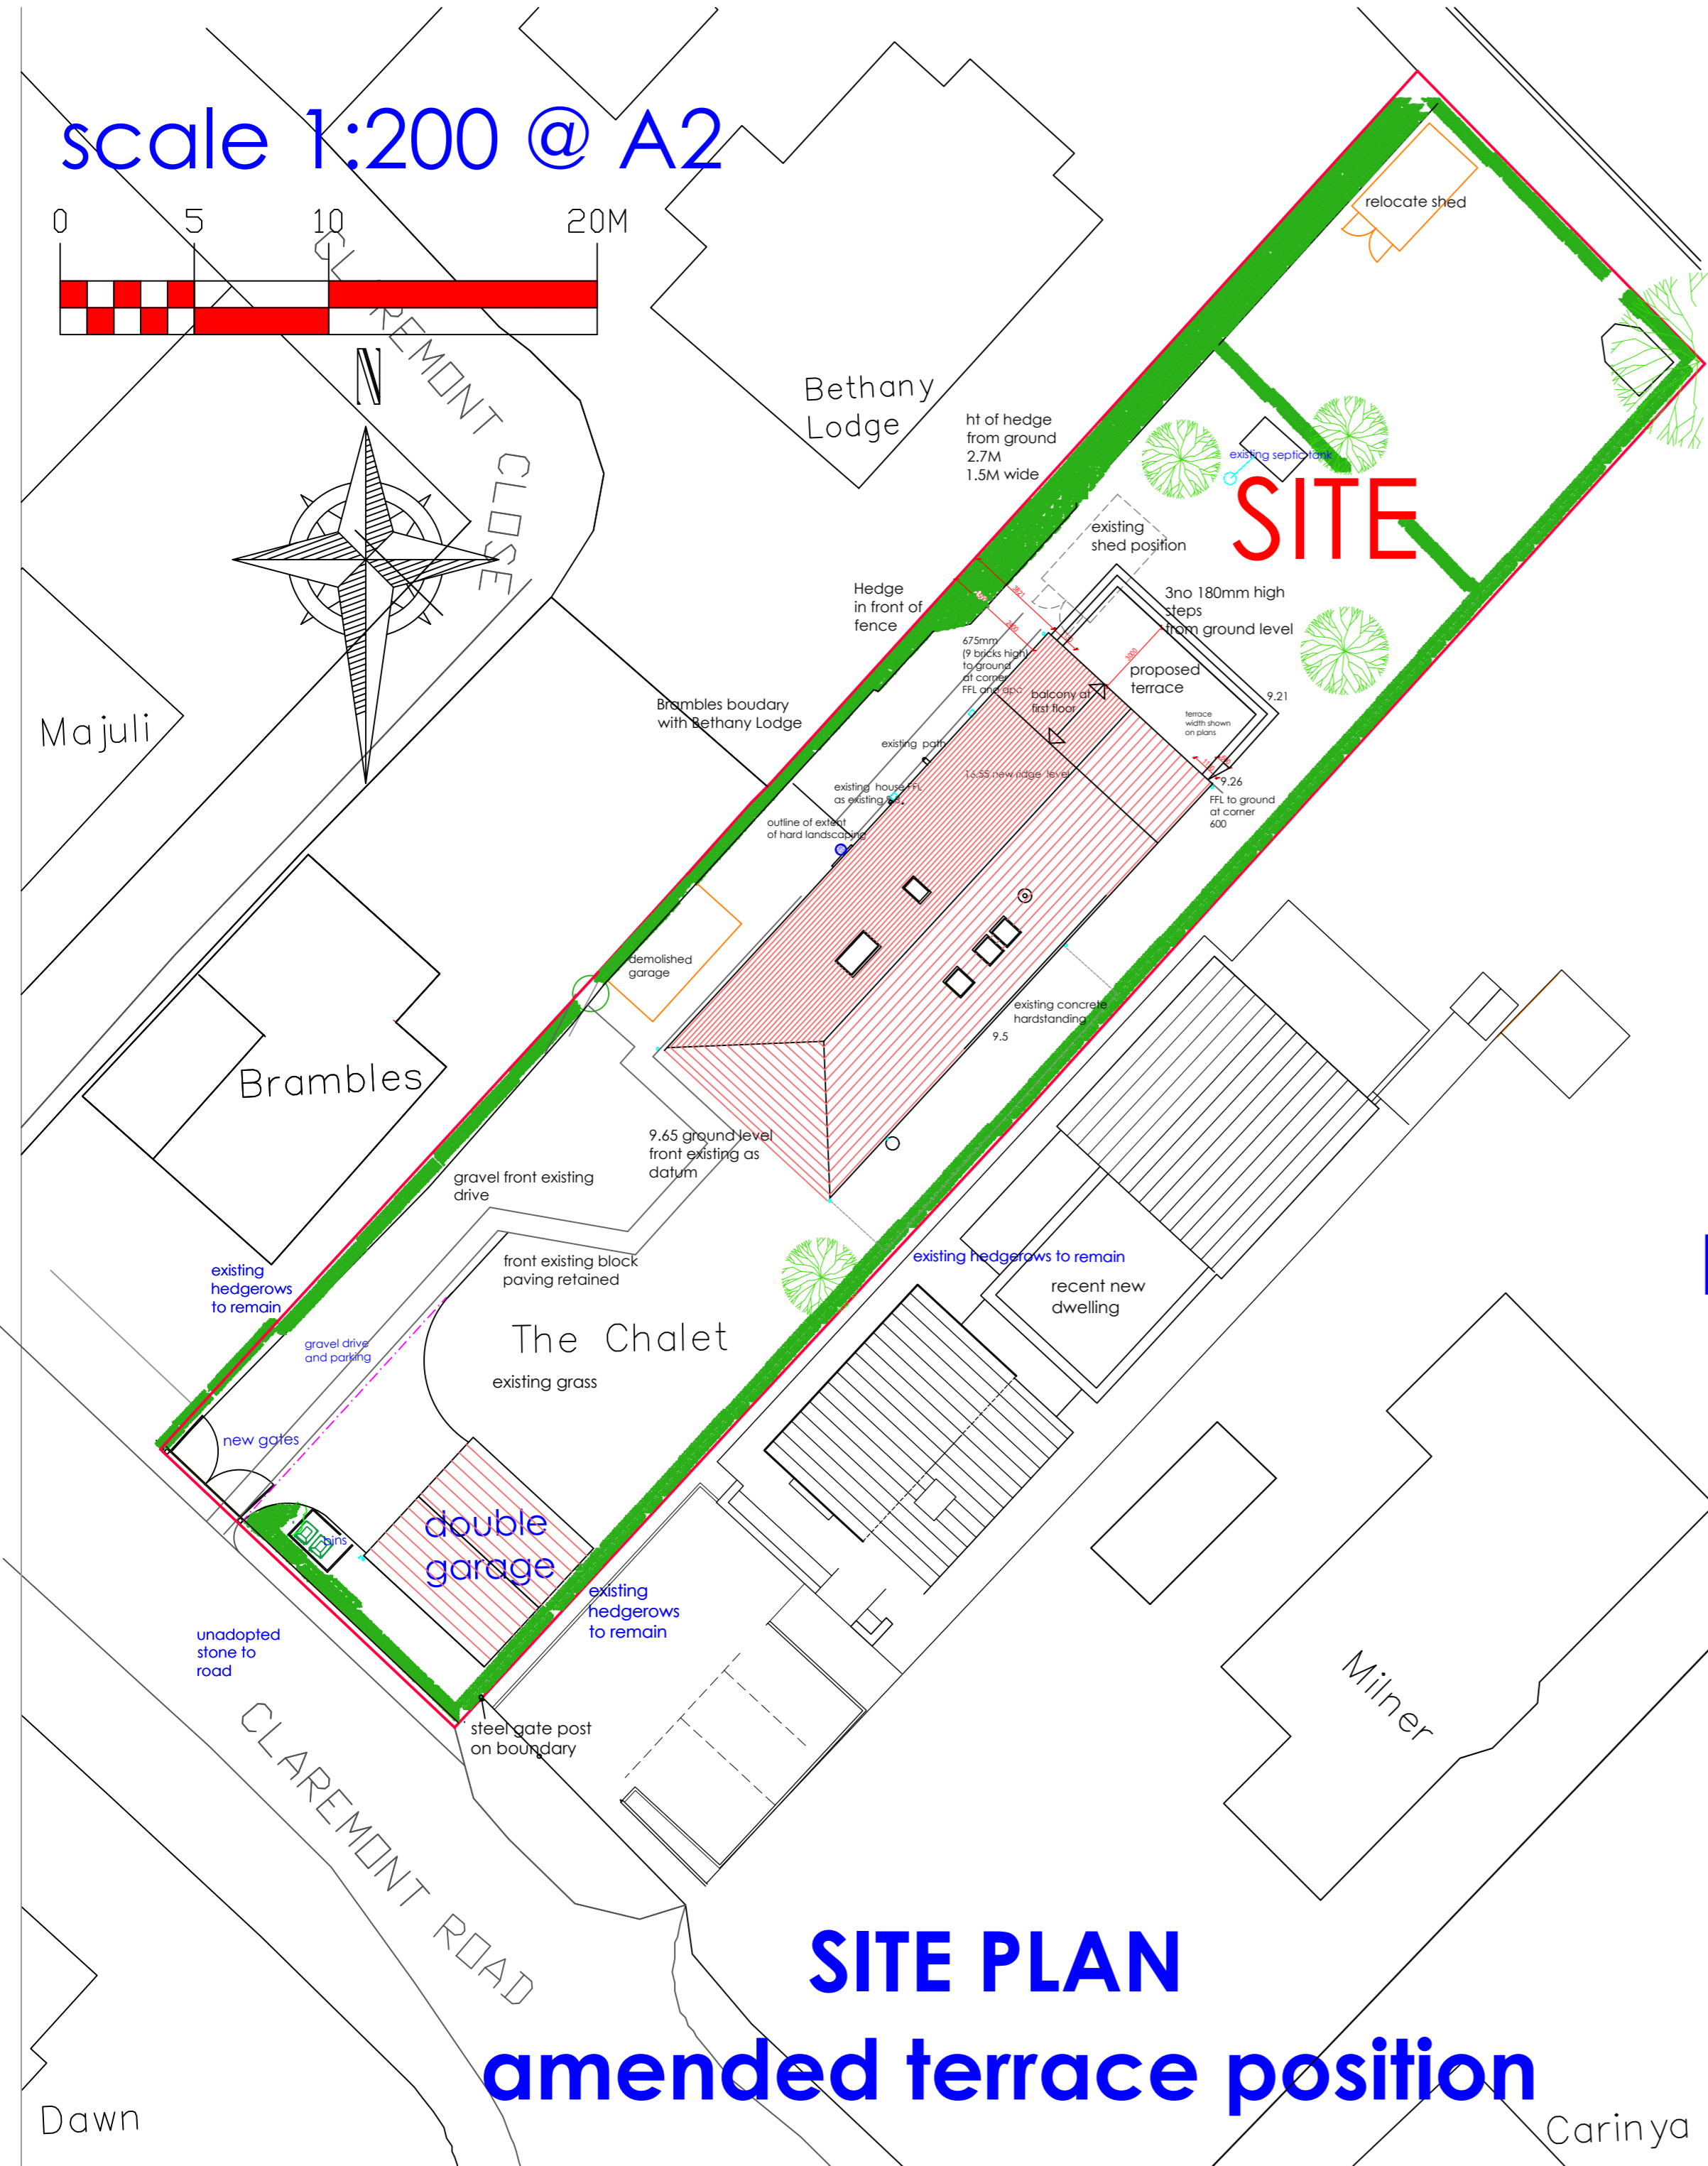



scale 1:200 @ A2

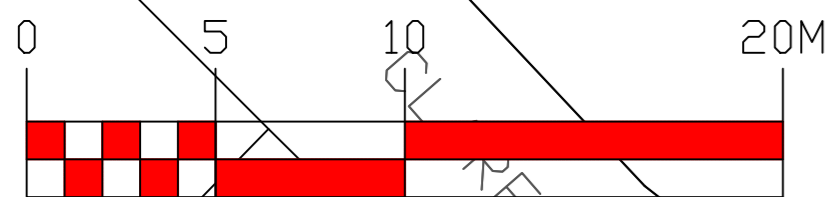


SITE PLAN
amended terrace position

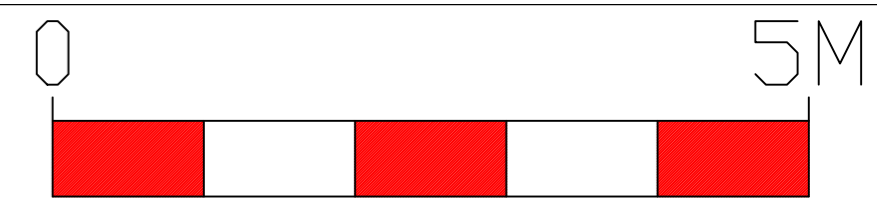

scale 1:50 @ A2

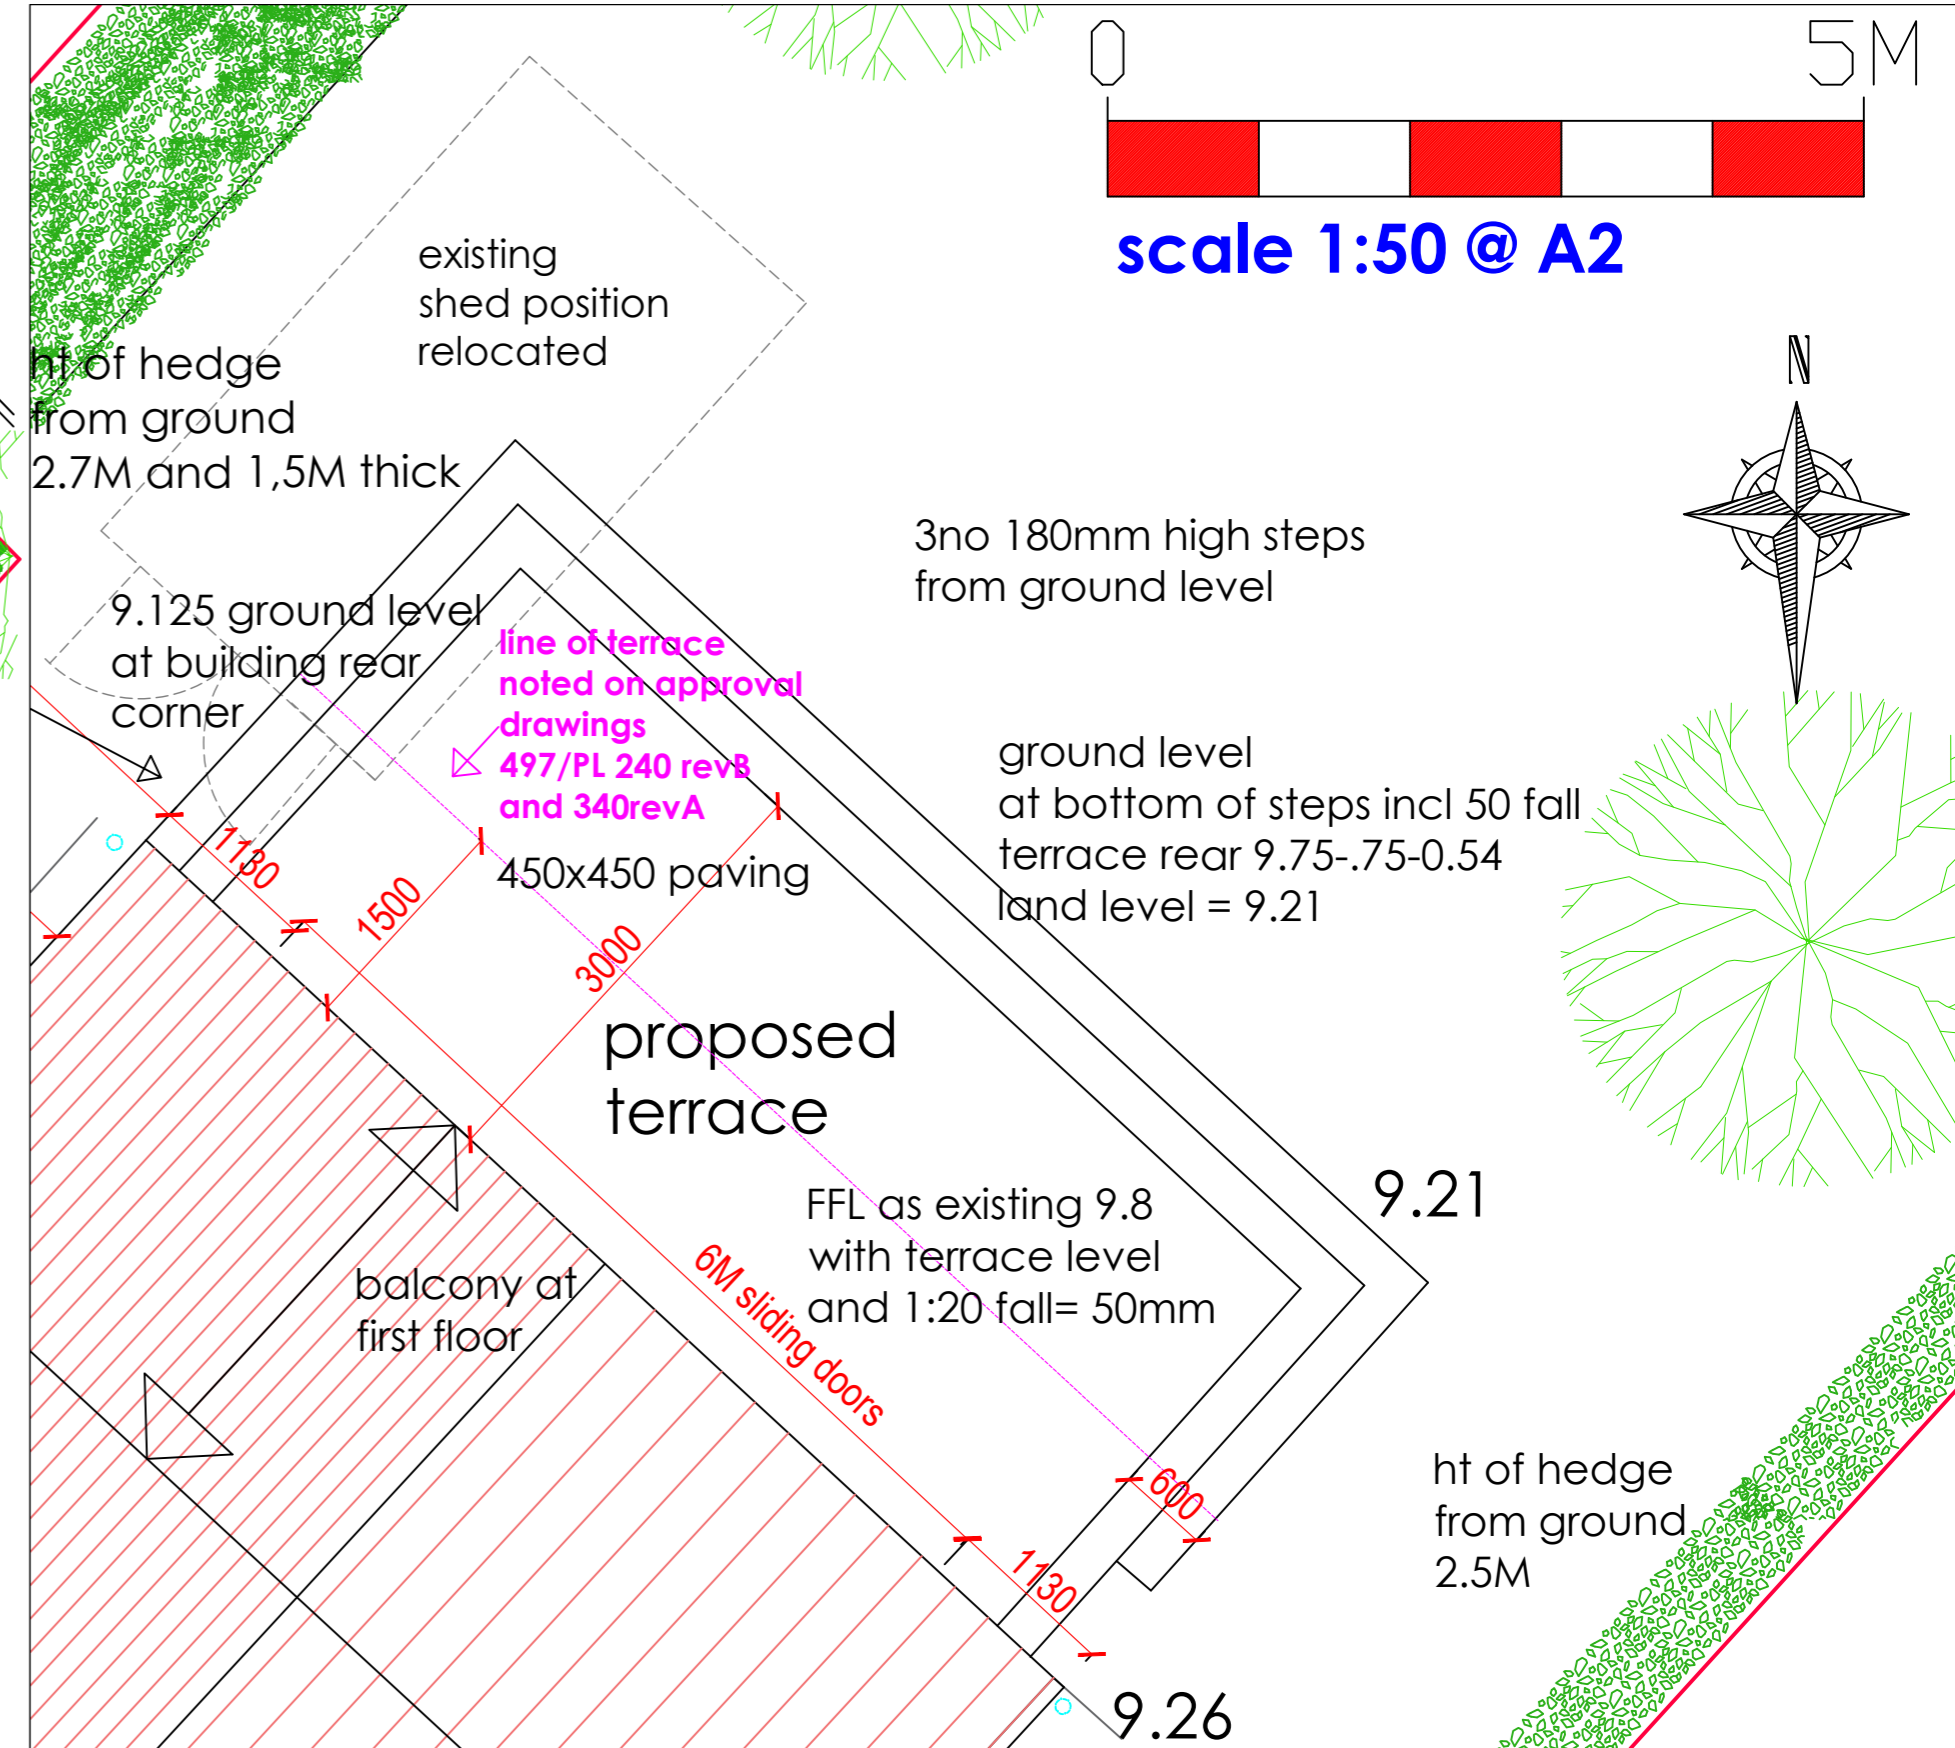

PLAN AT TERRACE 1:50

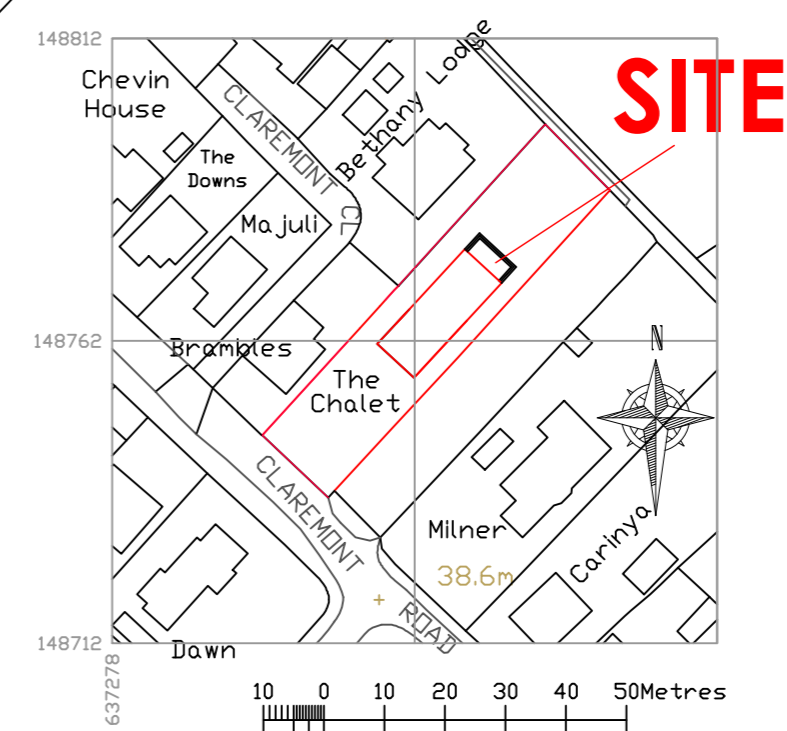

scale 1:1250 @ A2
LOCATION PLAN

Client Mr. & Mrs. B. Whalley
Project formation of a rear terrace
The Chalet
Claremont Road
Kingsdown
Deal CT14 8BU
Drawing Title new site plan
showing proposed
revised rear terrace
Drawing Number 497/PL/247revA
Date February 2024

Portfolio
Design Consultancy

Tonbridge Farm,
St. Mary in the Marsh,
Romney Marsh, Kent. TN29 0DD
Tel 01797 364662