





Proposed Front Elevation - North  
Scale:1/100

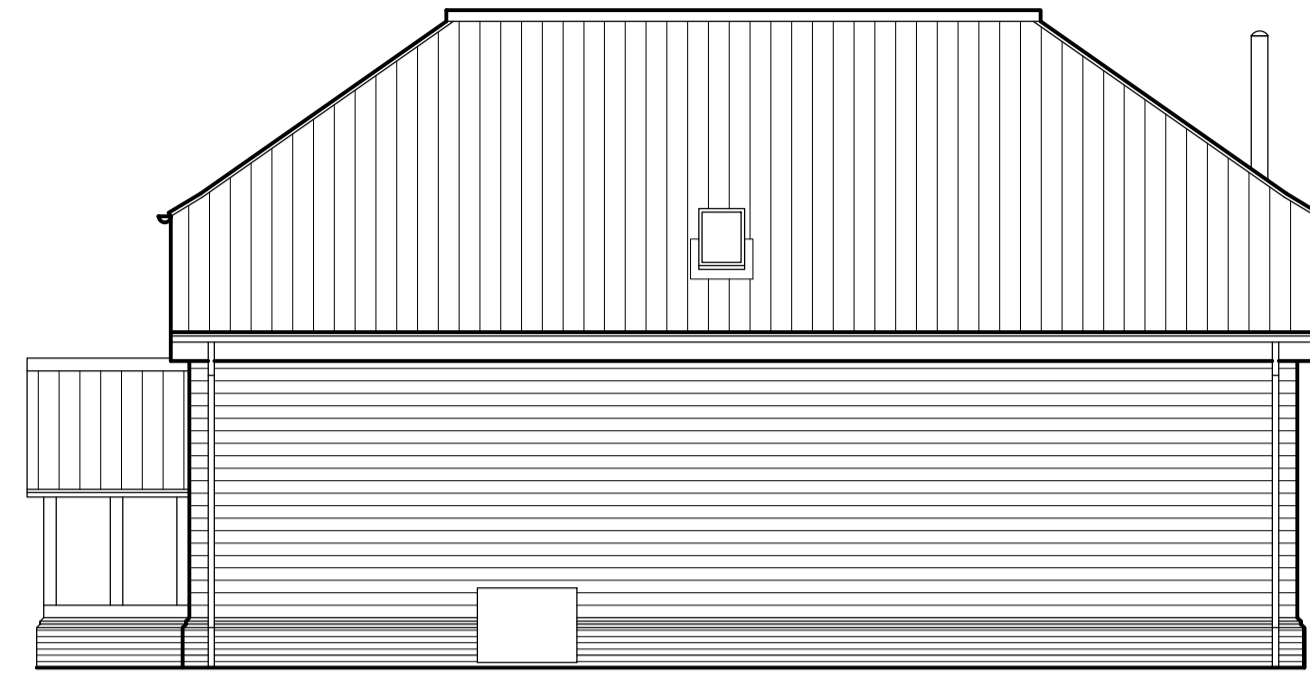


Proposed Side Elevation - West  
Scale:1/100





Proposed Rear Elevation - South  
Scale:1/100

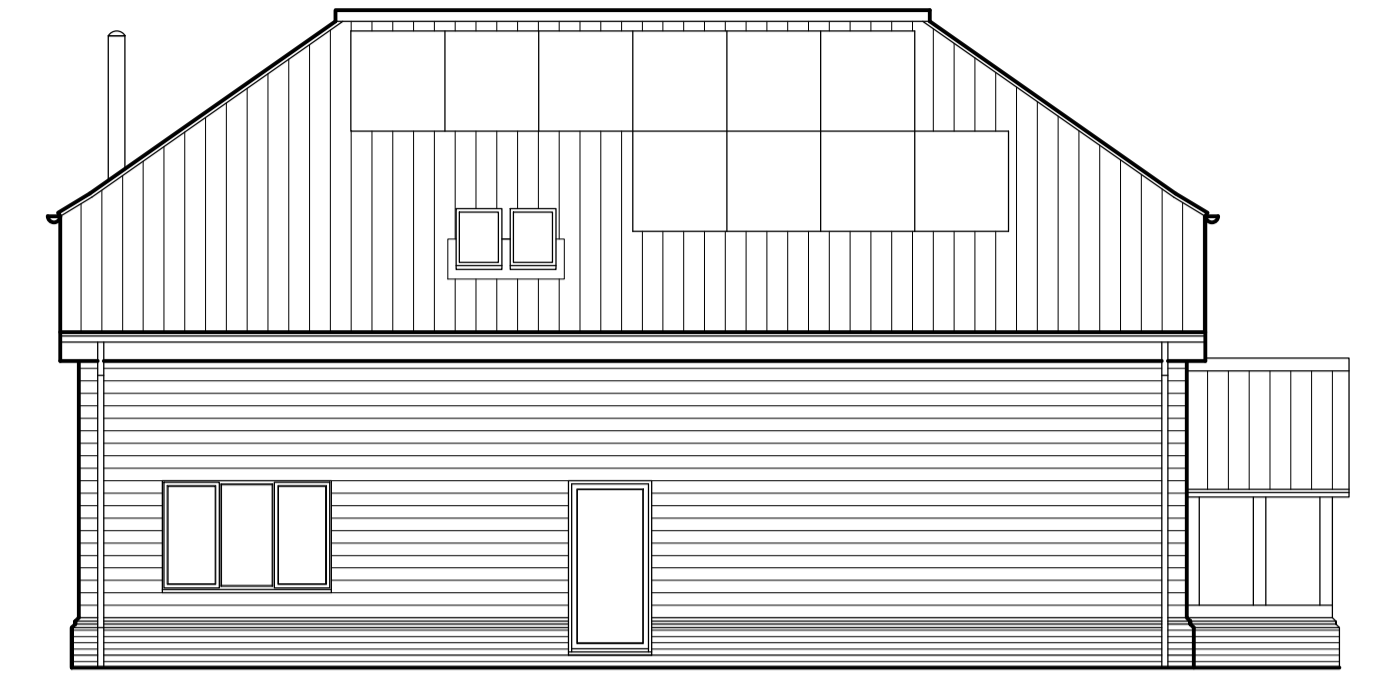

Proposed Side Elevation - East  
Scale:1/100

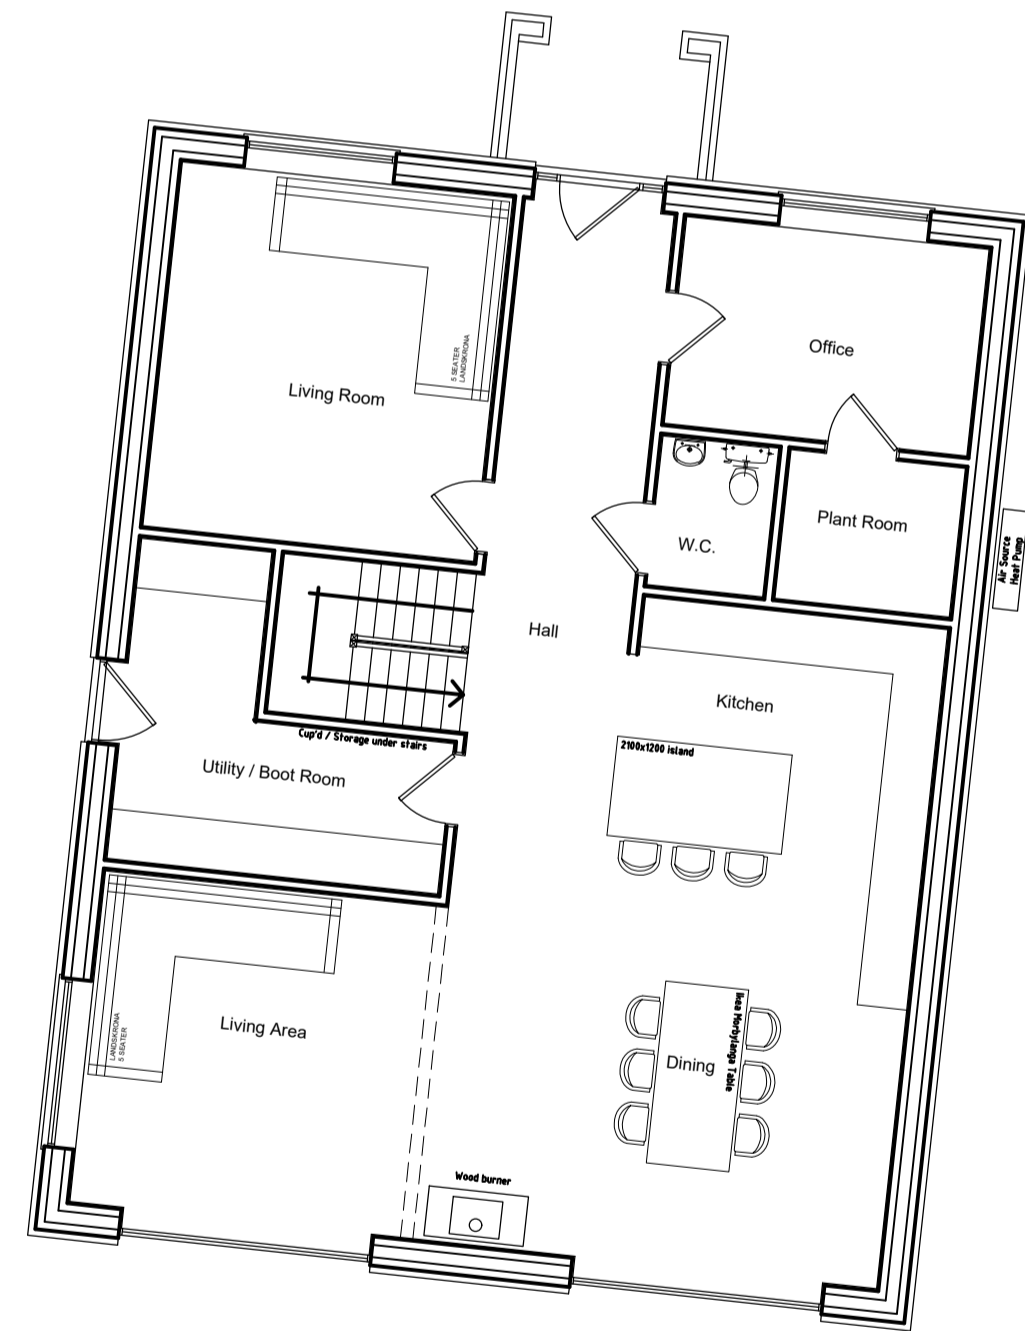


Proposed Ground Floor Plan  
Scale:1/100

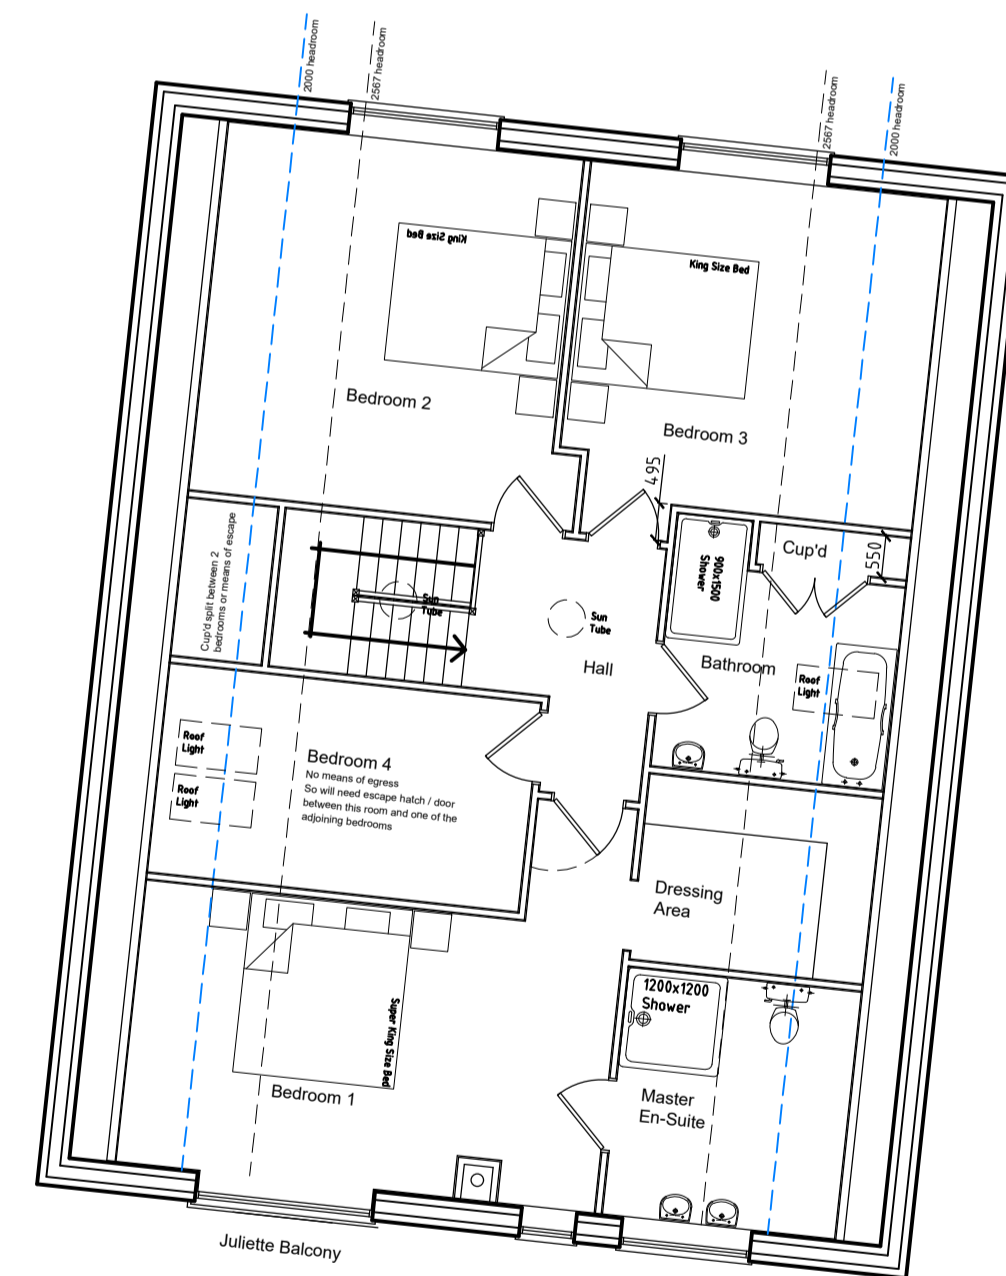 


Proposed First Floor Plan  
Scale:1/100



Proposed Materials	
Walls	- Brickwork - Red Brickwork - Multi / Barn Stock - Black cladding above red plinth
Roof	- Roof Tiles - Terracotta Plain Tiles
Windows	- Black / Anthracite - upvc / aluminium
Doors	- Black / Anthracite - upvc / aluminium / composite

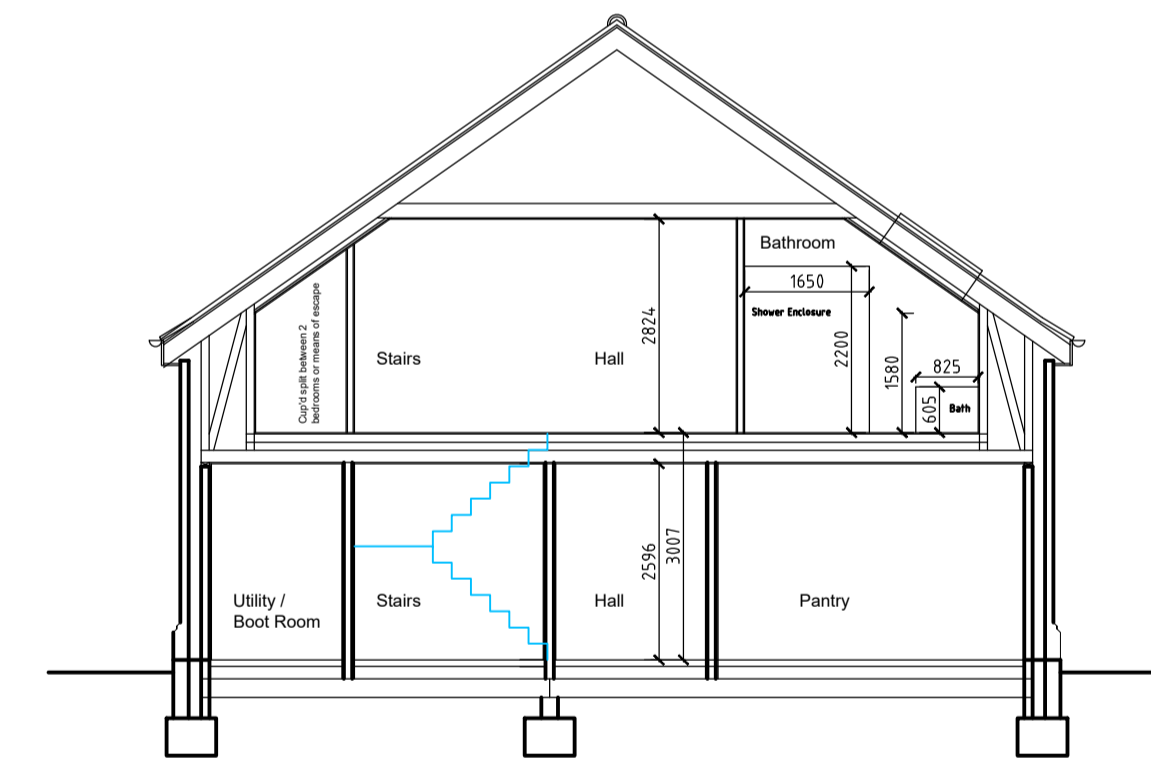

Proposed Section  
Scale:1/100

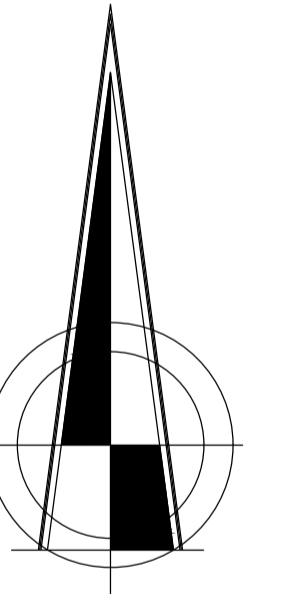

Revisions:	
Dated	Description
26.2.24	Drawing updated
2	
3	

Land - 36 Jackson Road  
Newbourne  
Woodbridge  
Suffolk  
IP12 4NR

Client:  
Mr & Mrs South

Proposed Plans and Elevations

Drawing no: 3109.24.10A

Date: February 2024  
Scale: 1:100

**Ian Garrett**

Building Design and  
Surveying Consultants  
Ian Garrett Building Design Limited  
The Store,  
4 Oakwood Mews  
LOWESTOFT,  
Suffolk,  
NR32 2LS.  
T: 01502-511821  
E: ian@iangarrettdesign.co.uk  
W: www.garrettdesign.co.uk  
Company Reg no. 07140861