



Proposed View A  
East Elevation / Section  
Scale:1/200

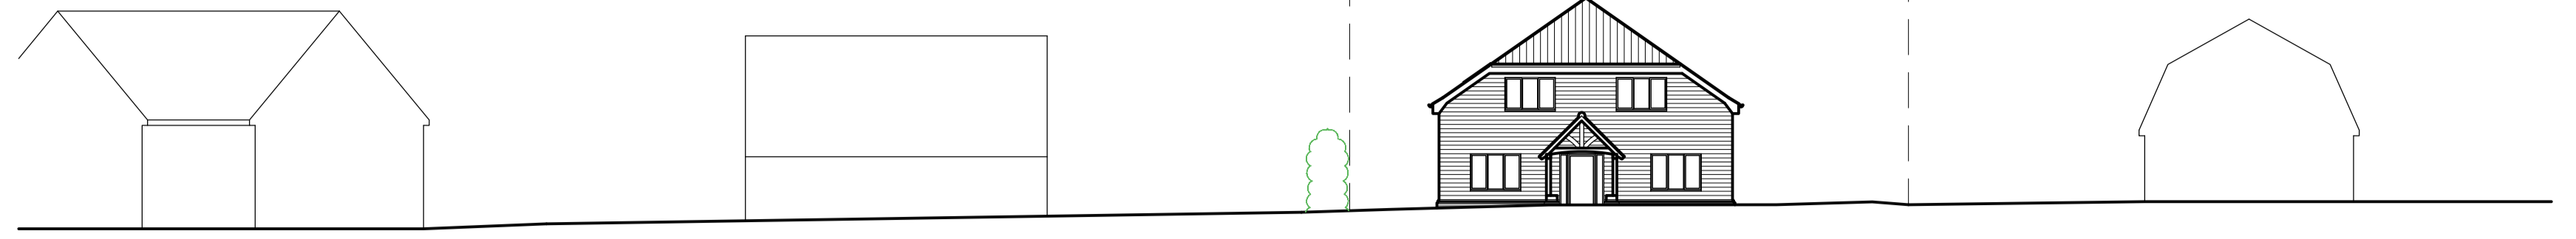


Proposed View B  
North Elevation / Section  
Scale:1/200

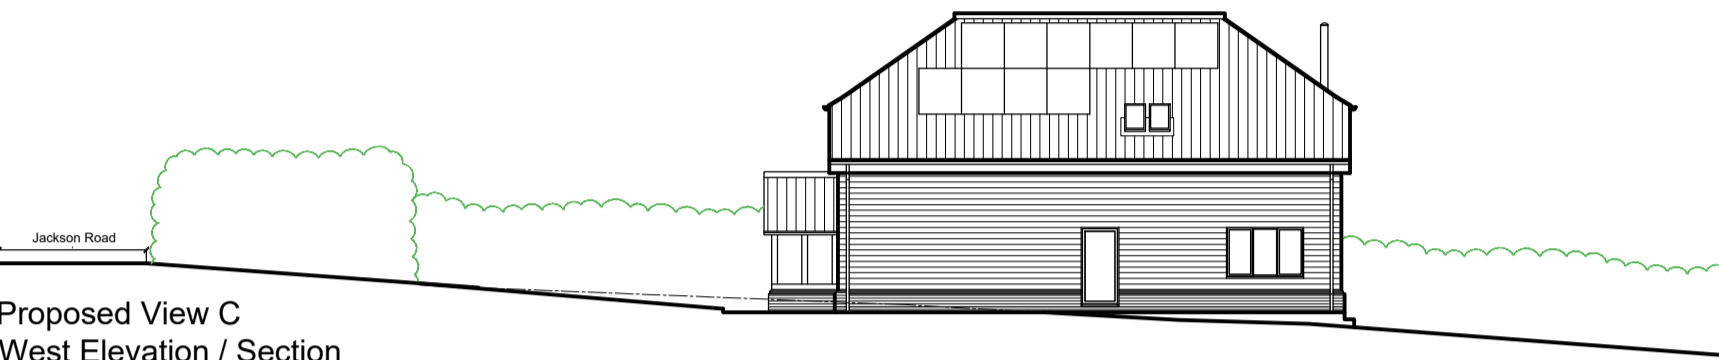


Proposed View C  
West Elevation / Section  
Scale:1/200




Proposed View D  
South Elevation / Section  
Scale:1/200

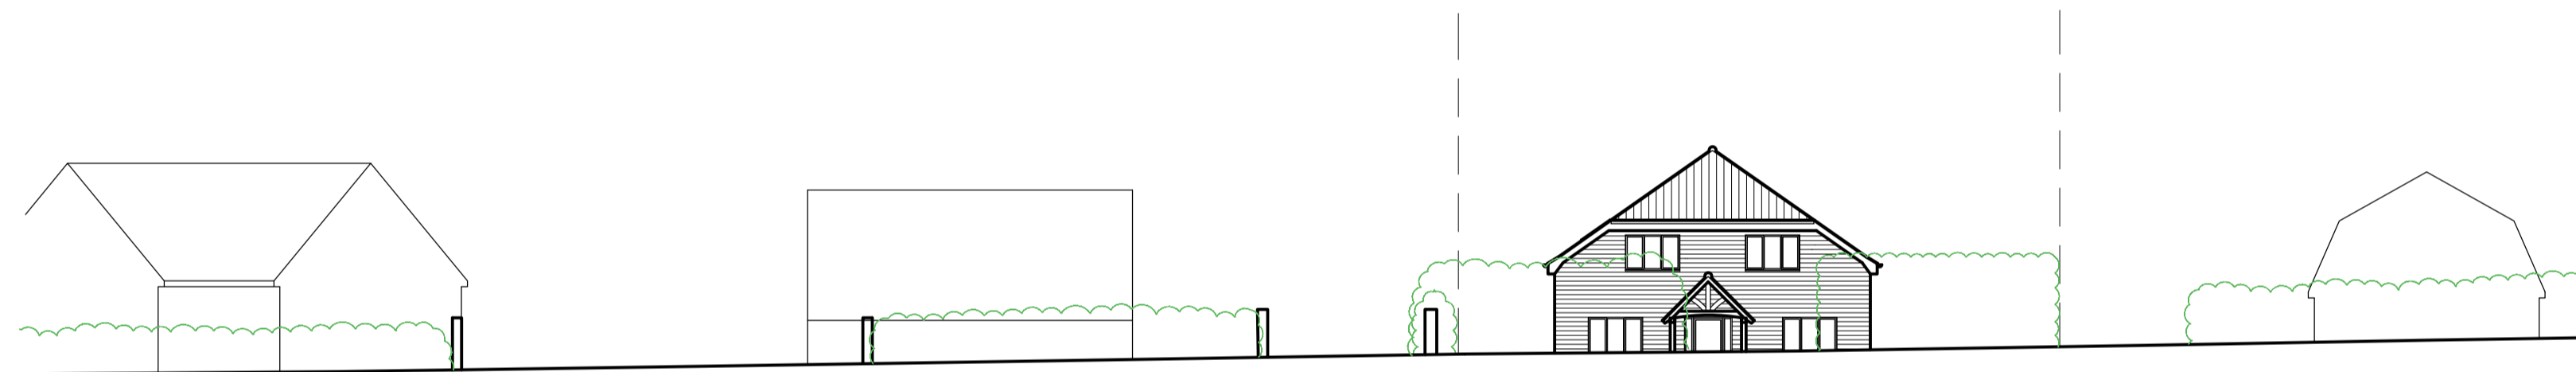

Proposed View E  
North Elevation / Section - view from Jackson Road  
Scale:1/200

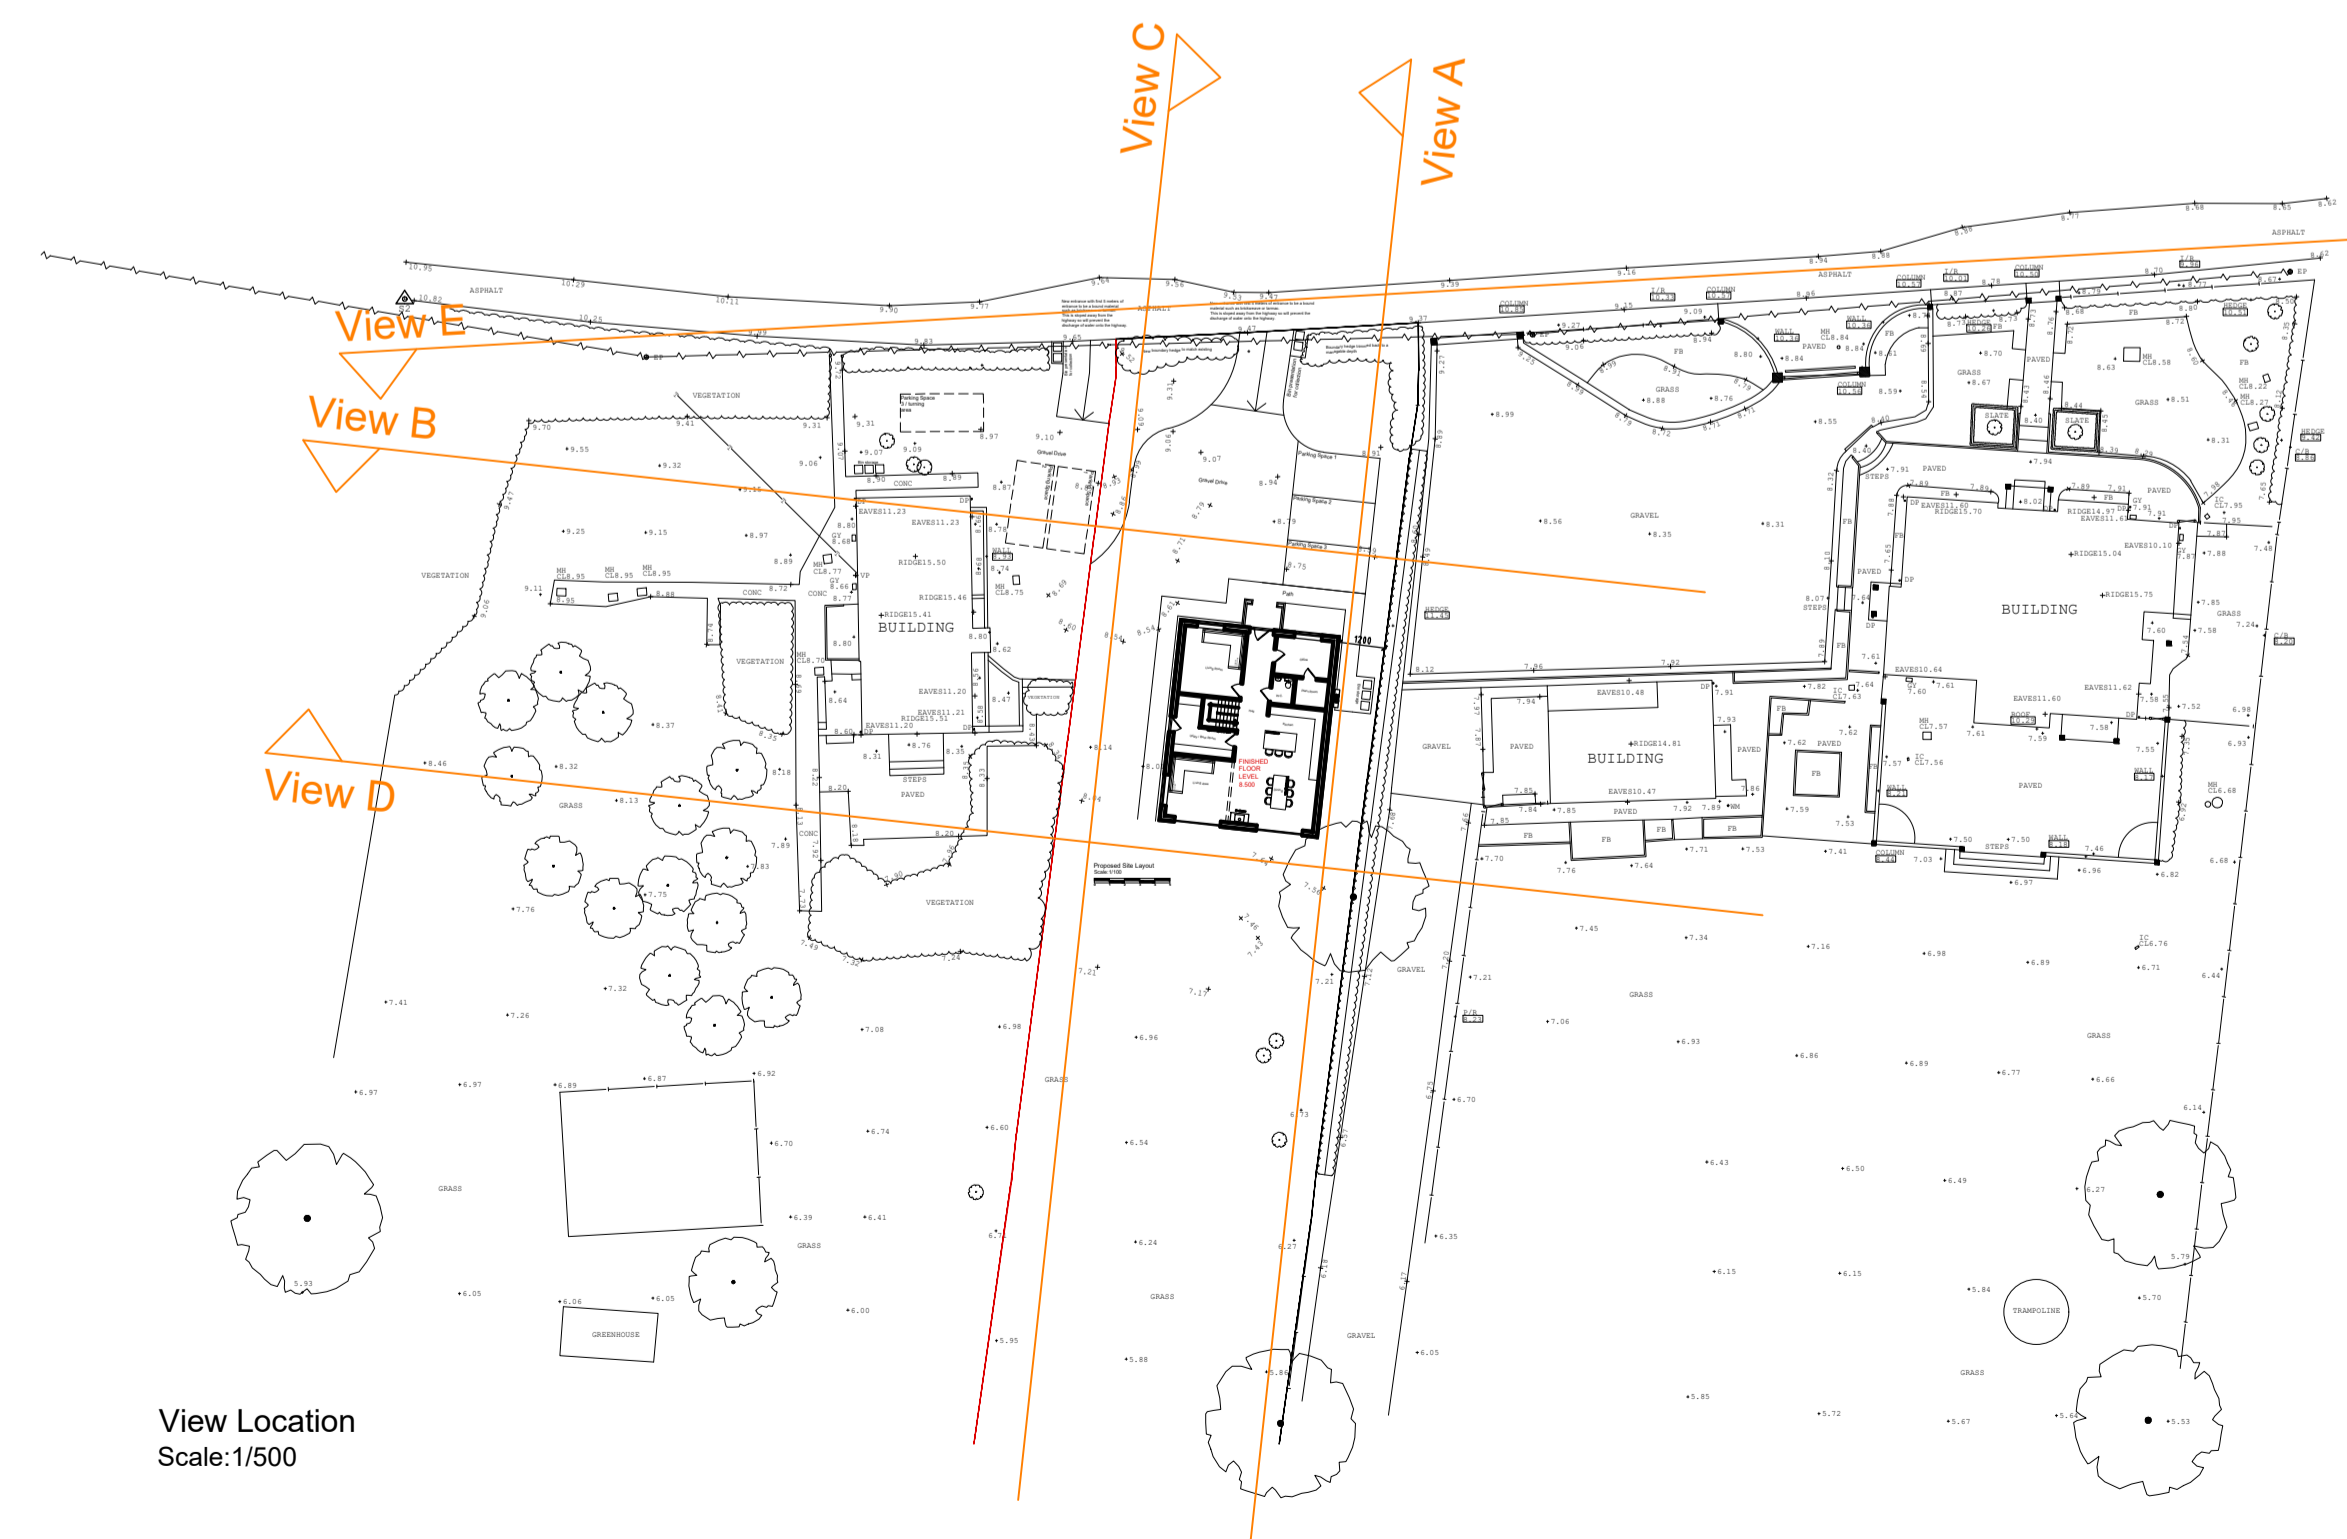

View Location  
Scale:1/500

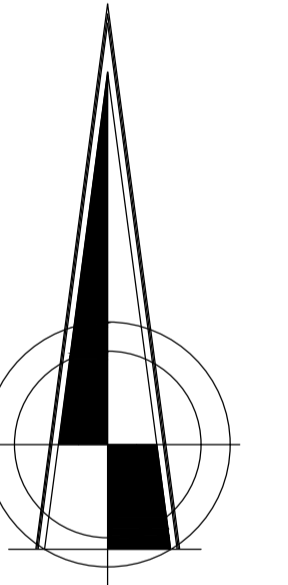

Revisions:	
Dated	Description
26.02.24	Drawing updated
2	
3	

Land - 36 Jackson Road  
Newbourne  
Woodbridge  
Suffolk  
IP12 4NR

Client:  
Mr & Mrs South

Proposed Site  
Sections / Elevations

Drawing no: 3109.24.12A

Date: February 2024  
Scale: 1:200

**Ian Garrett**

Ian Garrett Building Design Limited  
The Studio,  
4 Oakwood Mews  
LOWESTOFT,  
Suffolk,  
NR32 2LS.  
T: 01502-911821  
E: ian@iangarrettdesign.co.uk  
W: www.garrettdesign.co.uk  
Company Reg no. 07140861