



Existing View A
East Elevation / Section
Scale:1/200

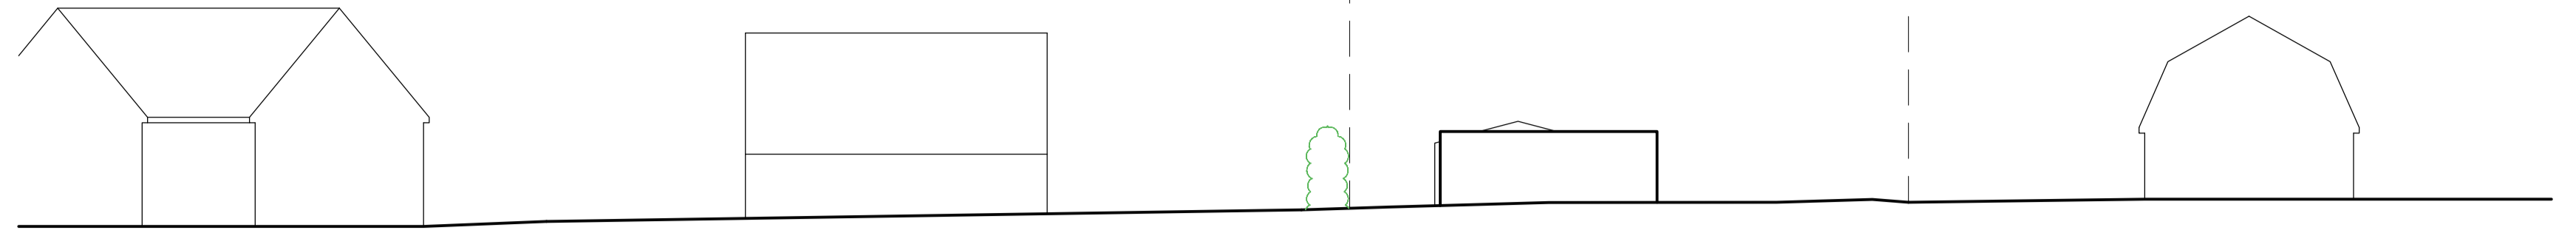


Existing View B
North Elevation / Section
Scale:1/200

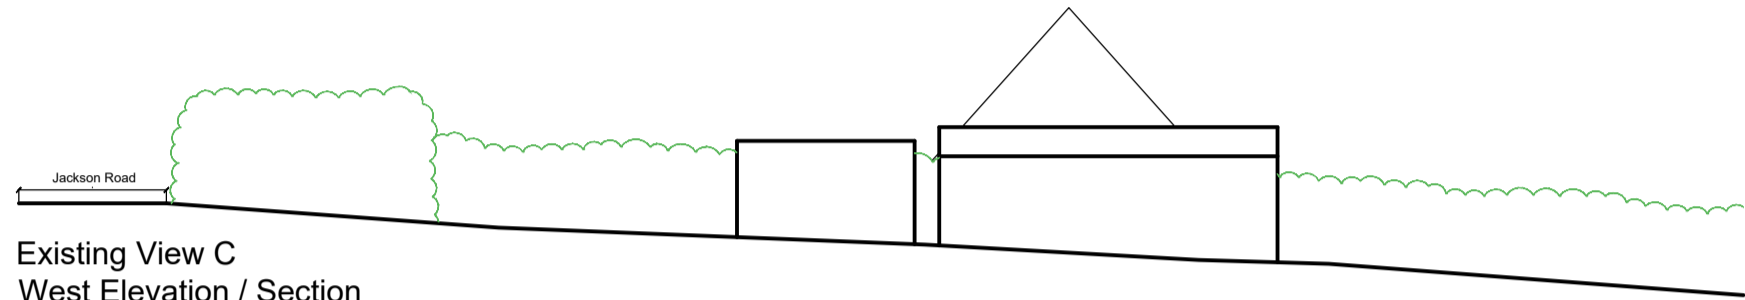


Existing View C
West Elevation / Section
Scale:1/200




Existing View D
South Elevation / Section
Scale:1/200

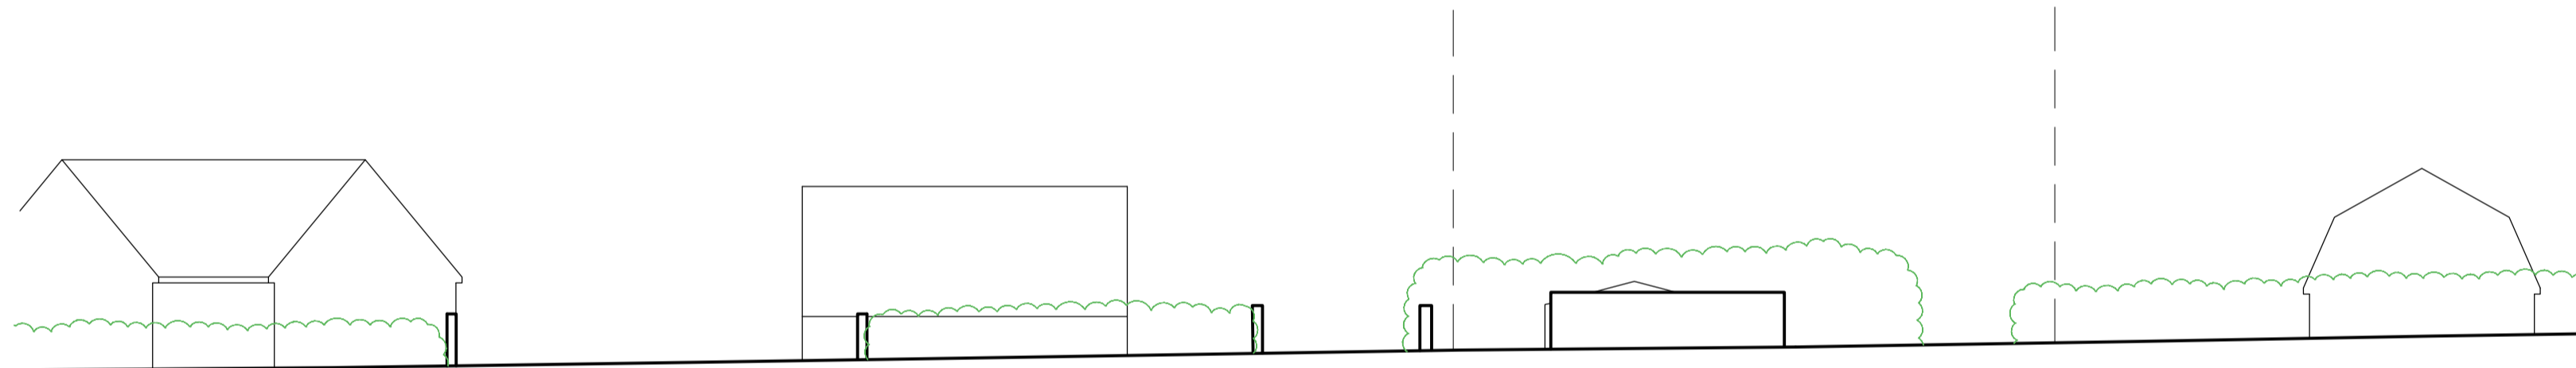

Existing View E
North Elevation / Section - view from Jackson Road
Scale:1/200

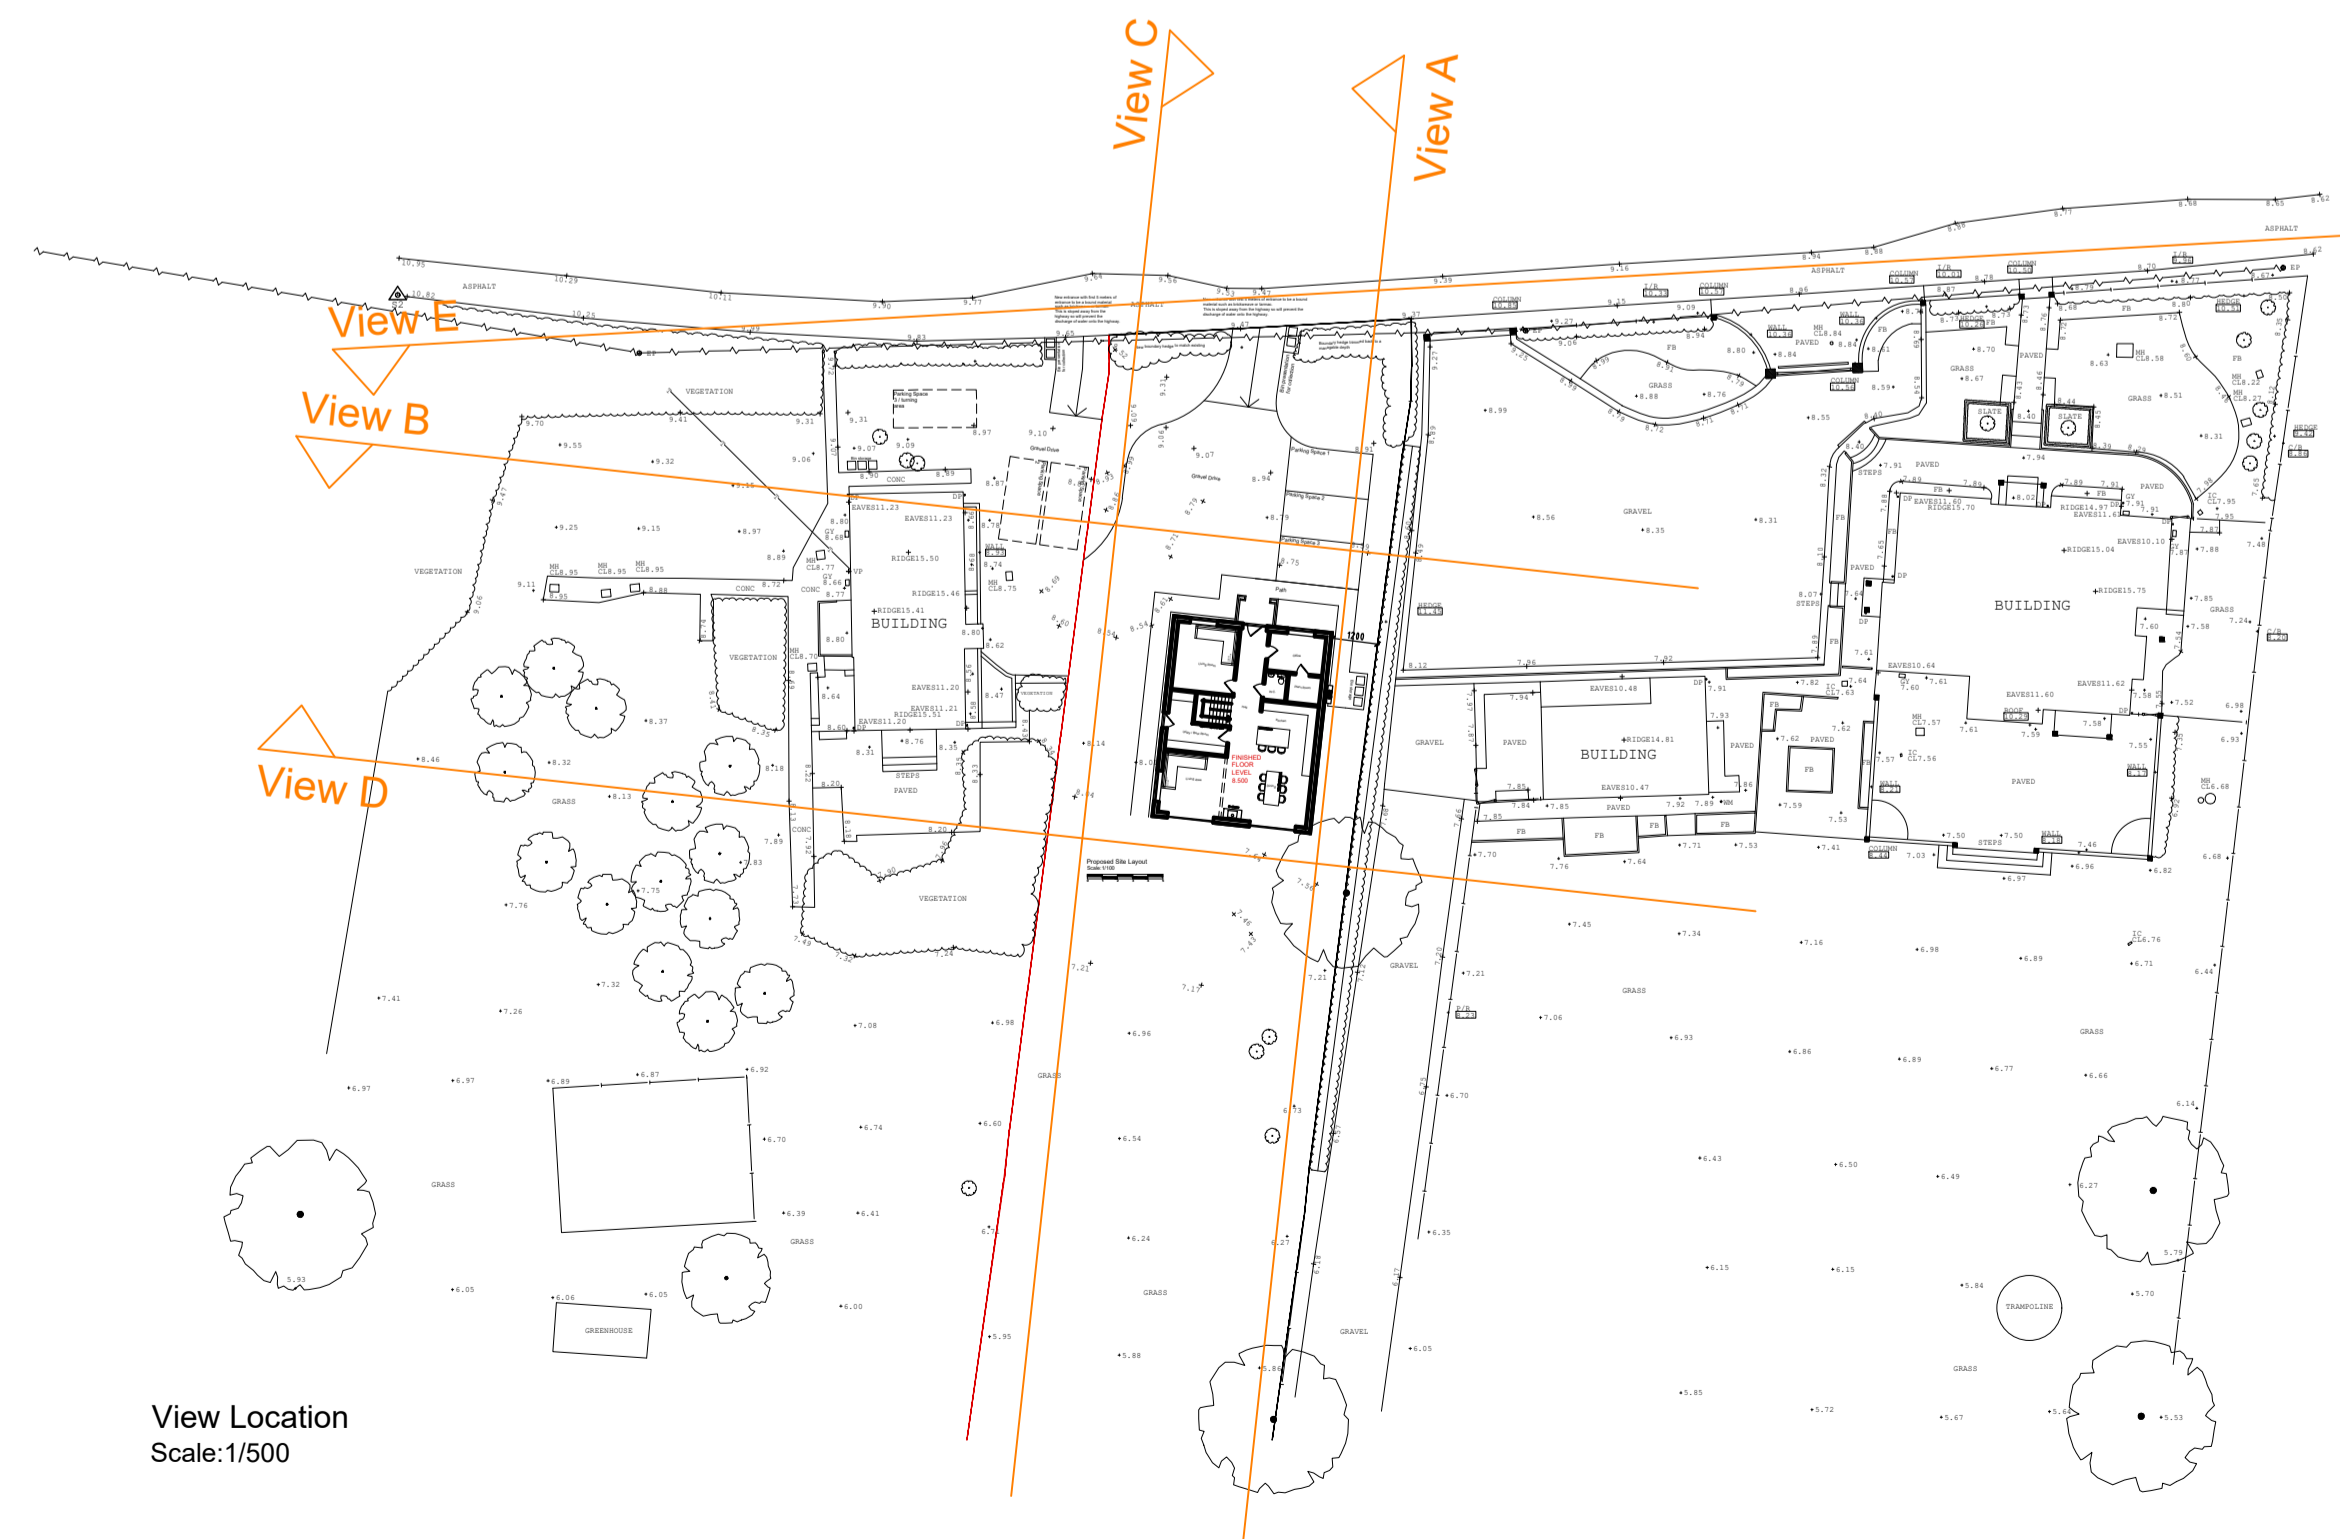

View Location
Scale:1/500

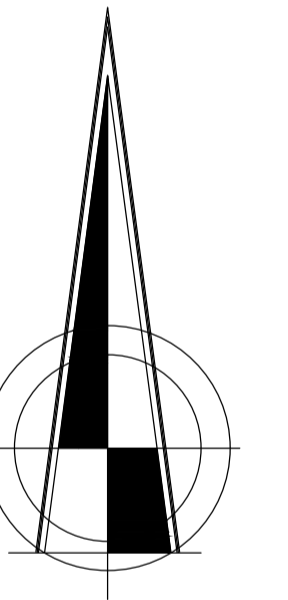

Revisions:	
Dated	Description
26.02.24	Drawing updated
2	
3	

Land - 36 Jackson Road
Newbourne
Woodbridge
Suffolk
IP12 4NR

Client:
Mr & Mrs South

Existing Site Sections / Elevations

Drawing no: 3109.24.11A

Date: February 2024
Scale: 1:200

Ian Garrett

Ian Garrett Building Design Limited
The Studio,
4 Oakwood Mews
LOWESTOFT,
Suffolk,
NR32 2LS.
T: 01502 911821
E: ian@iangarrettdesign.co.uk
W: www.garrettdesign.co.uk
Company Reg no. 07140861