




North Elevation 1:100

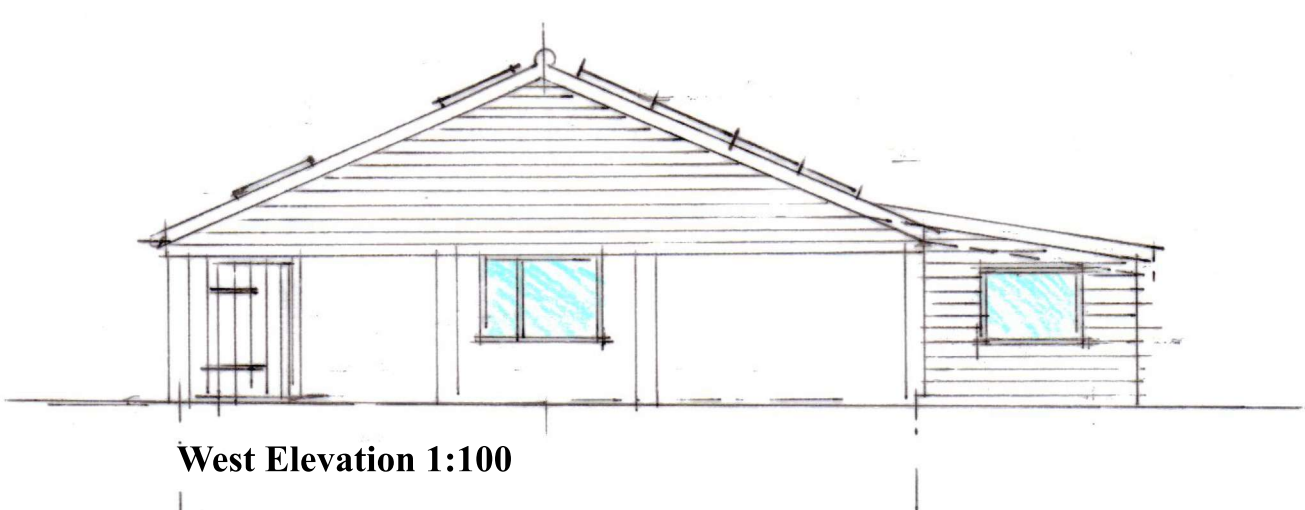


West Elevation 1:100

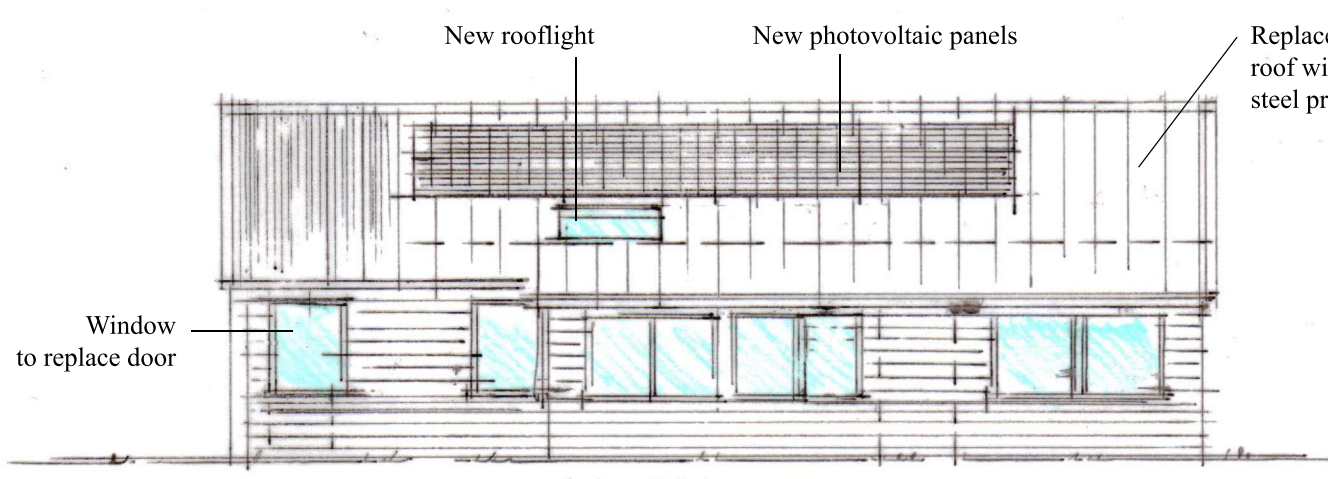


South Elevation 1:100

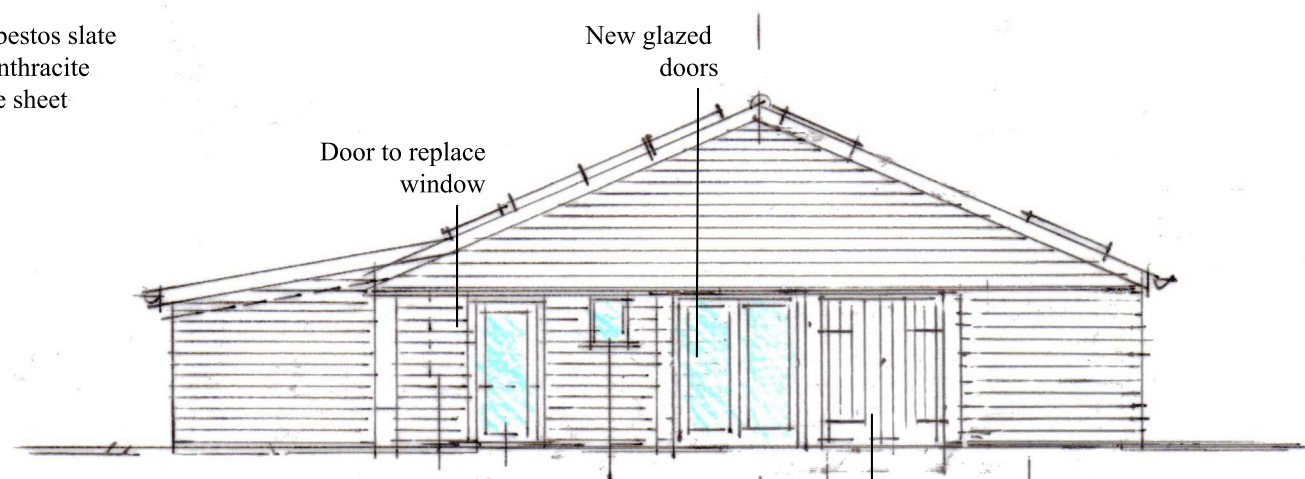


East Elevation 1:100

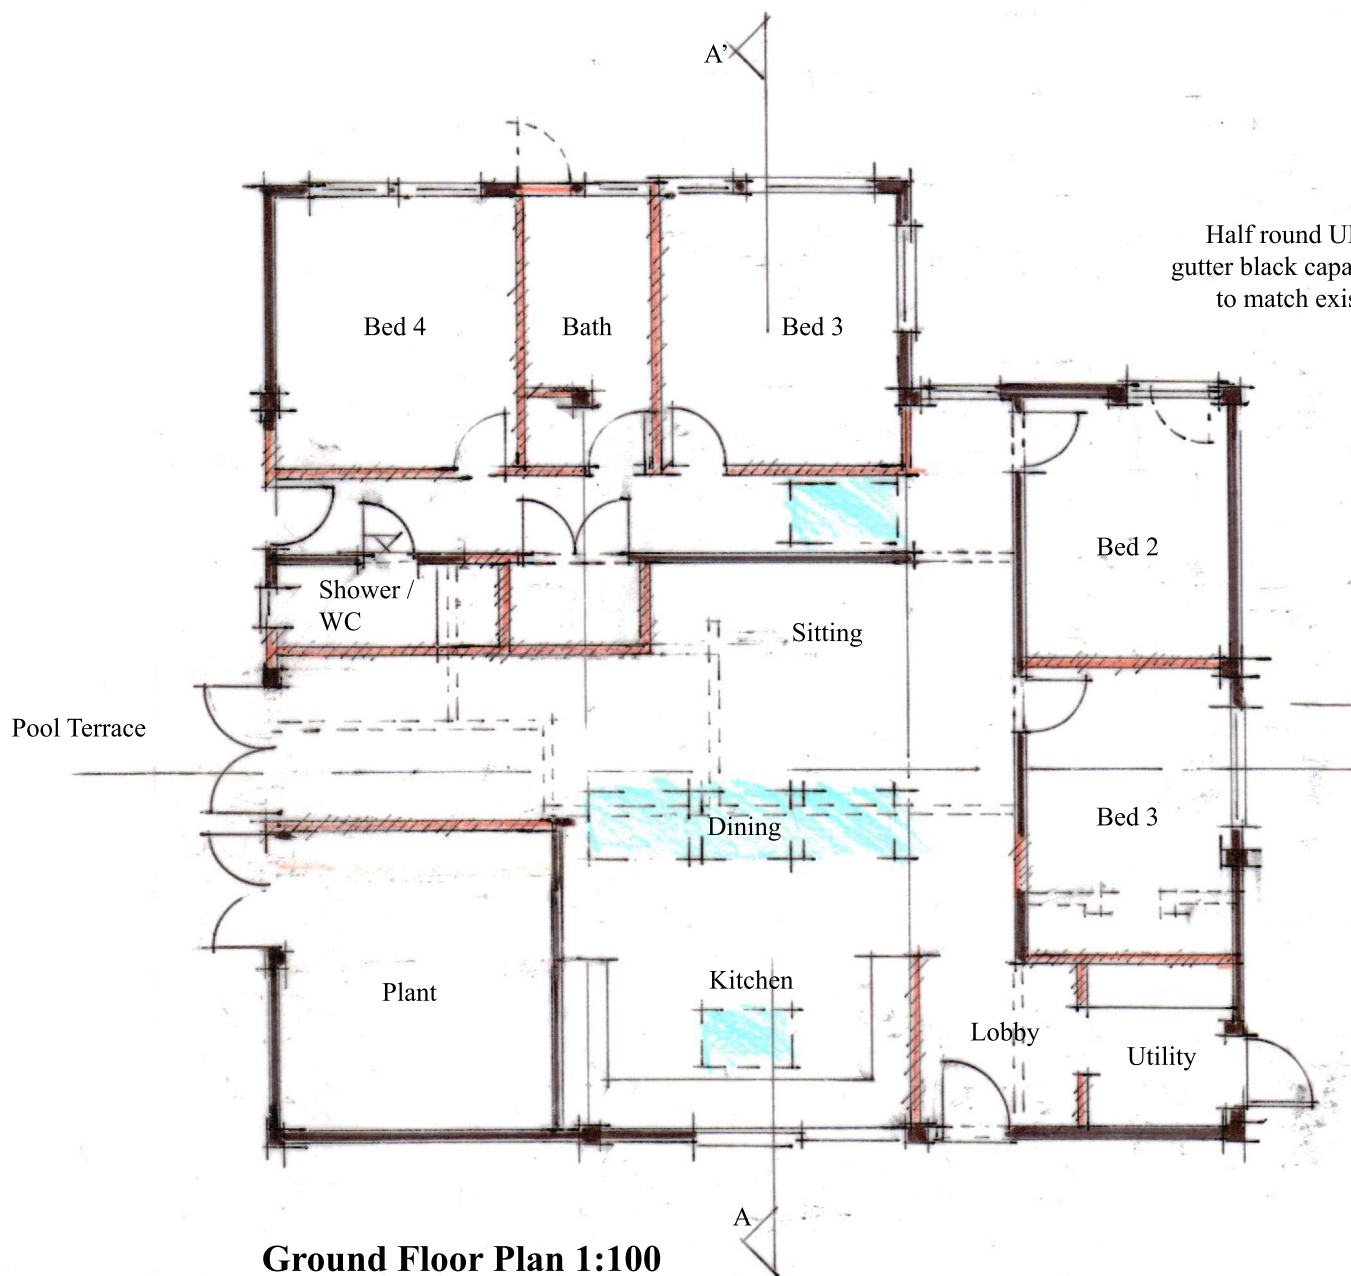

Ground Floor Plan 1:100

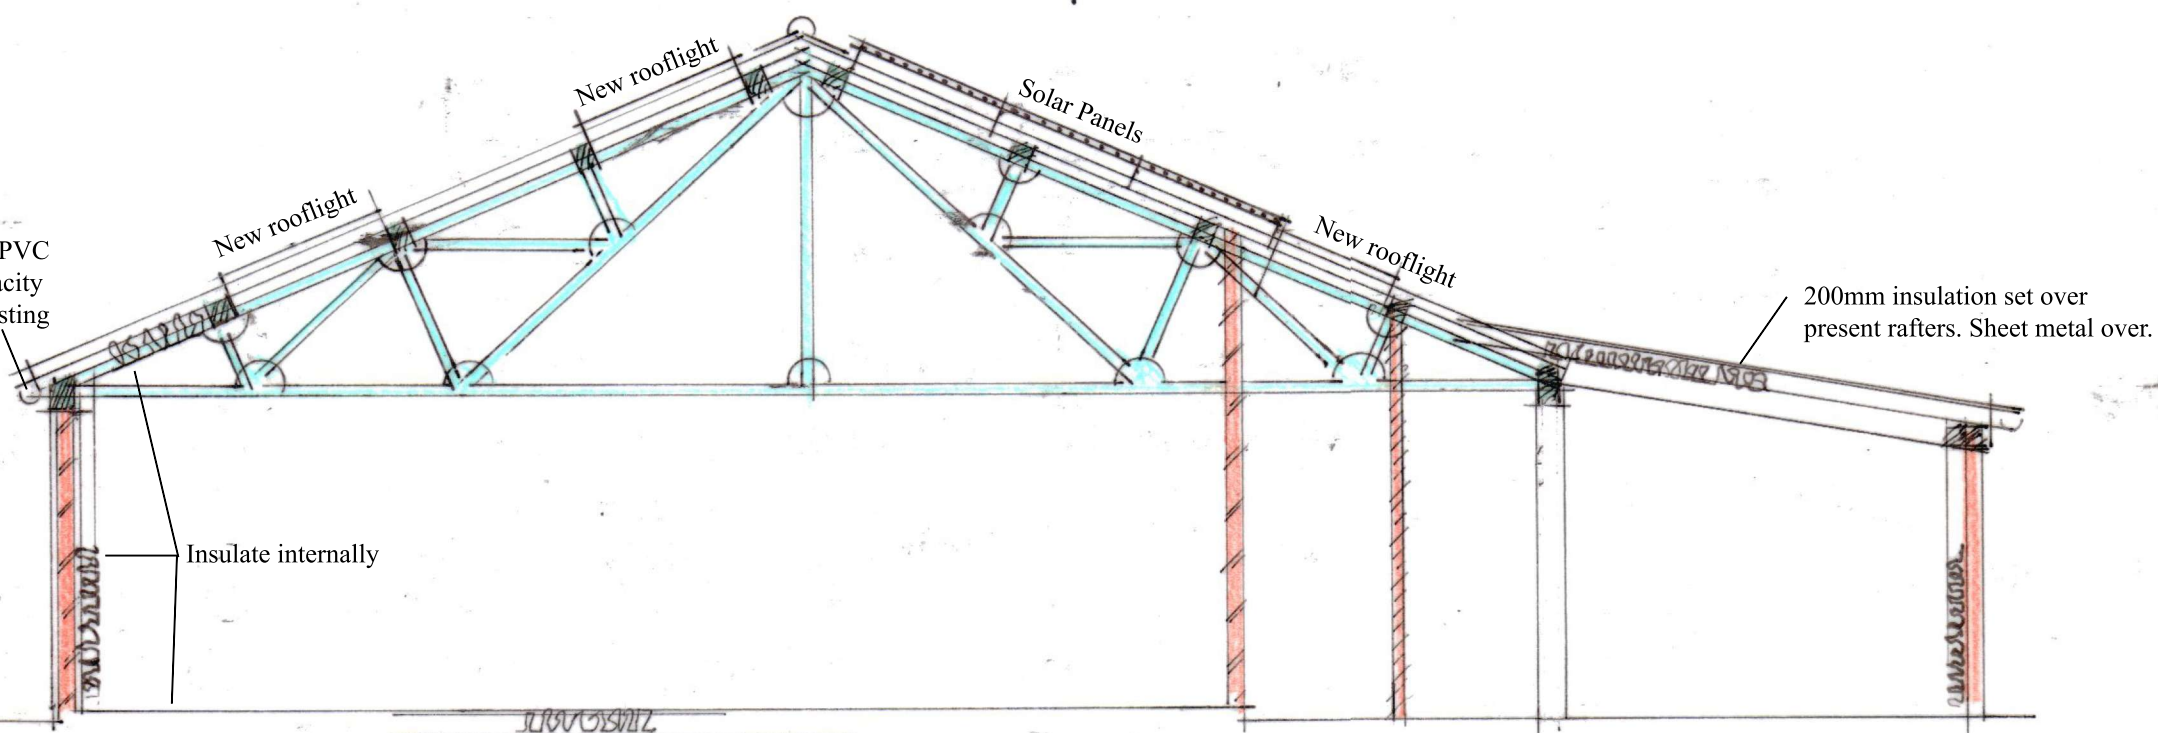

Section A-A' 1:100

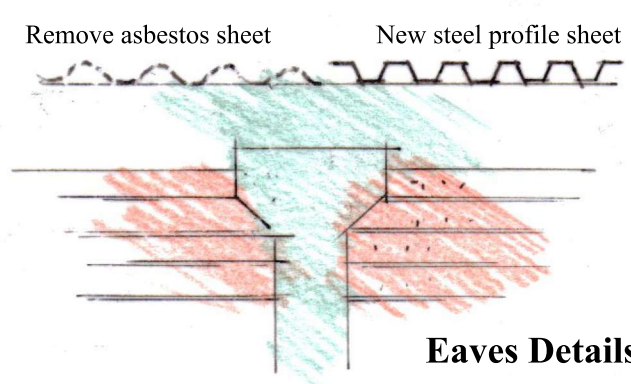

Eaves Details 1:20

Martyn Goodwin Architect
 Mart's INK Ltd
 martynjgoodwin@yahoo.co.uk
 07709 798160

Project
 Proposed alterations to garden barn
 Church Farm, Uggheshall

Client
 Mr & Mrs E. Cullen

Title
 Floor Plan and Elevations as Proposed

Scale: 1:100, 1:50 & 1:20 @ A2

Drawing Ref: 002/02 Feb 2024