



North Elevation 1:100

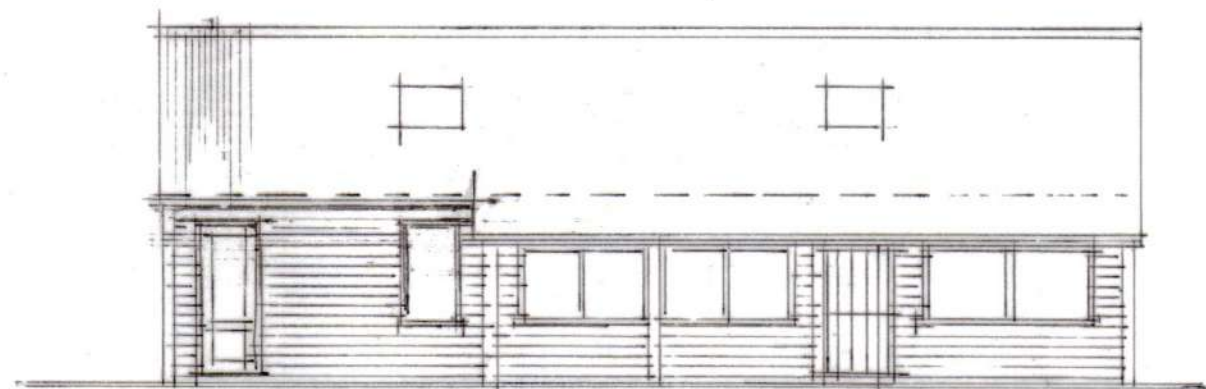


West Elevation 1:100



South Elevation 1:100

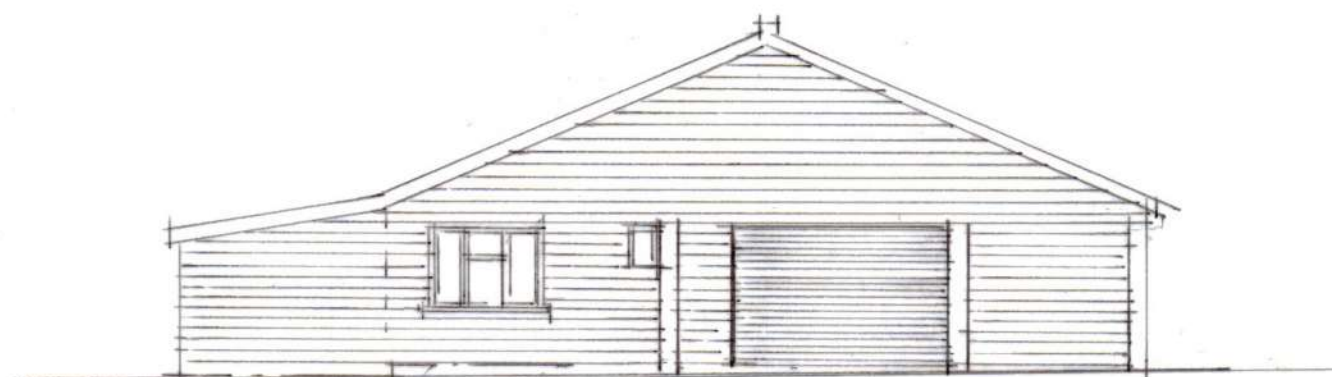


East Elevation 1:100

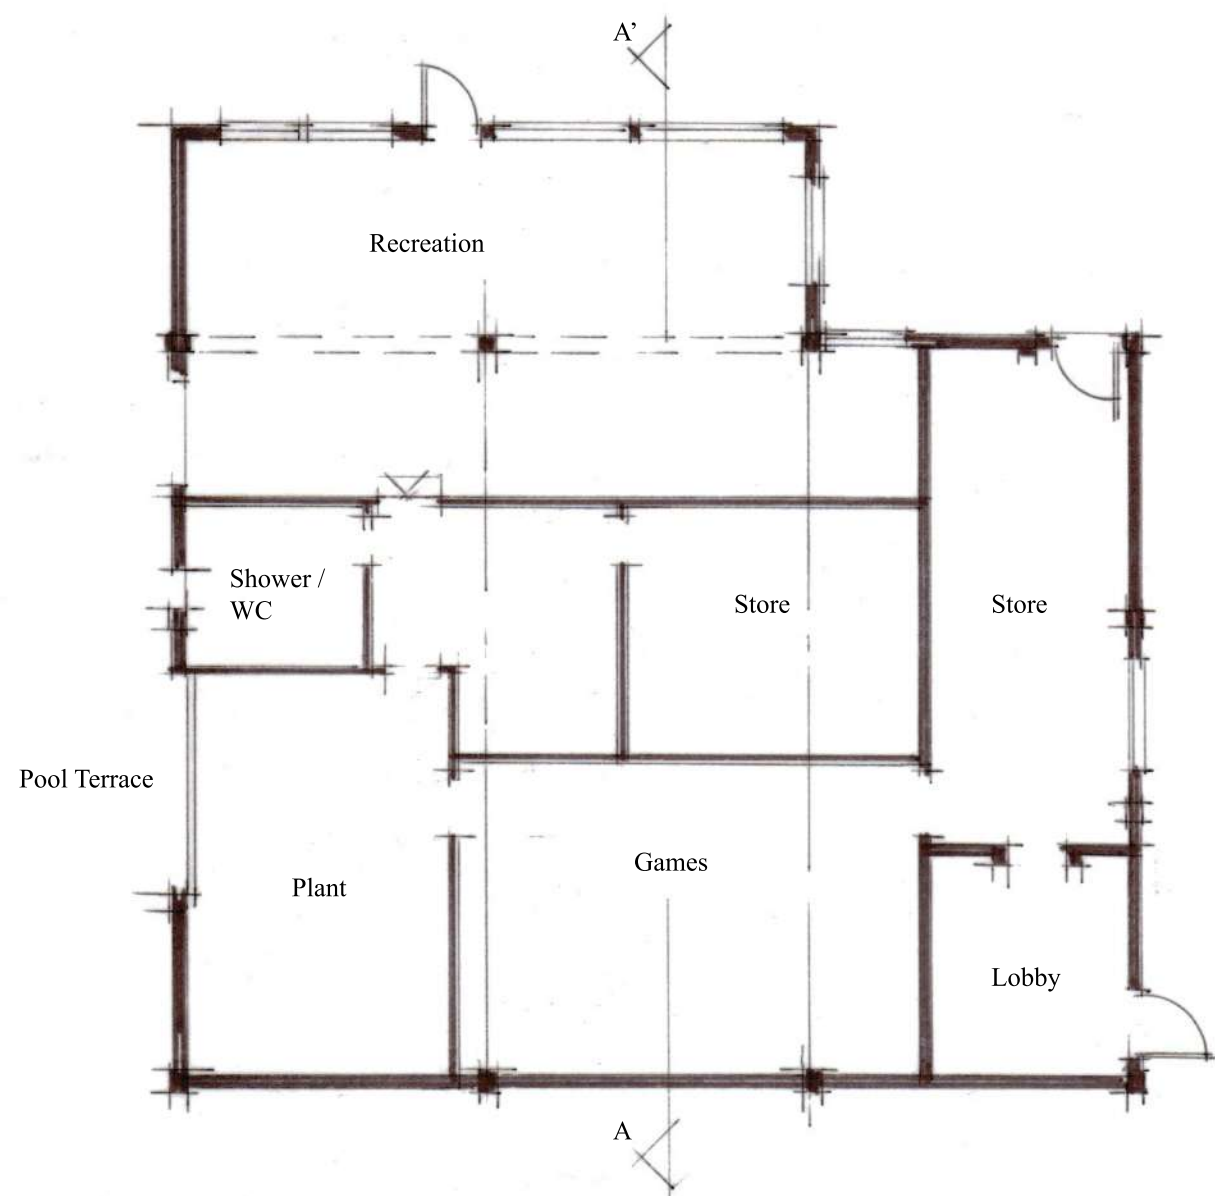


Ground Floor Plan 1:100

0 1 2 3m

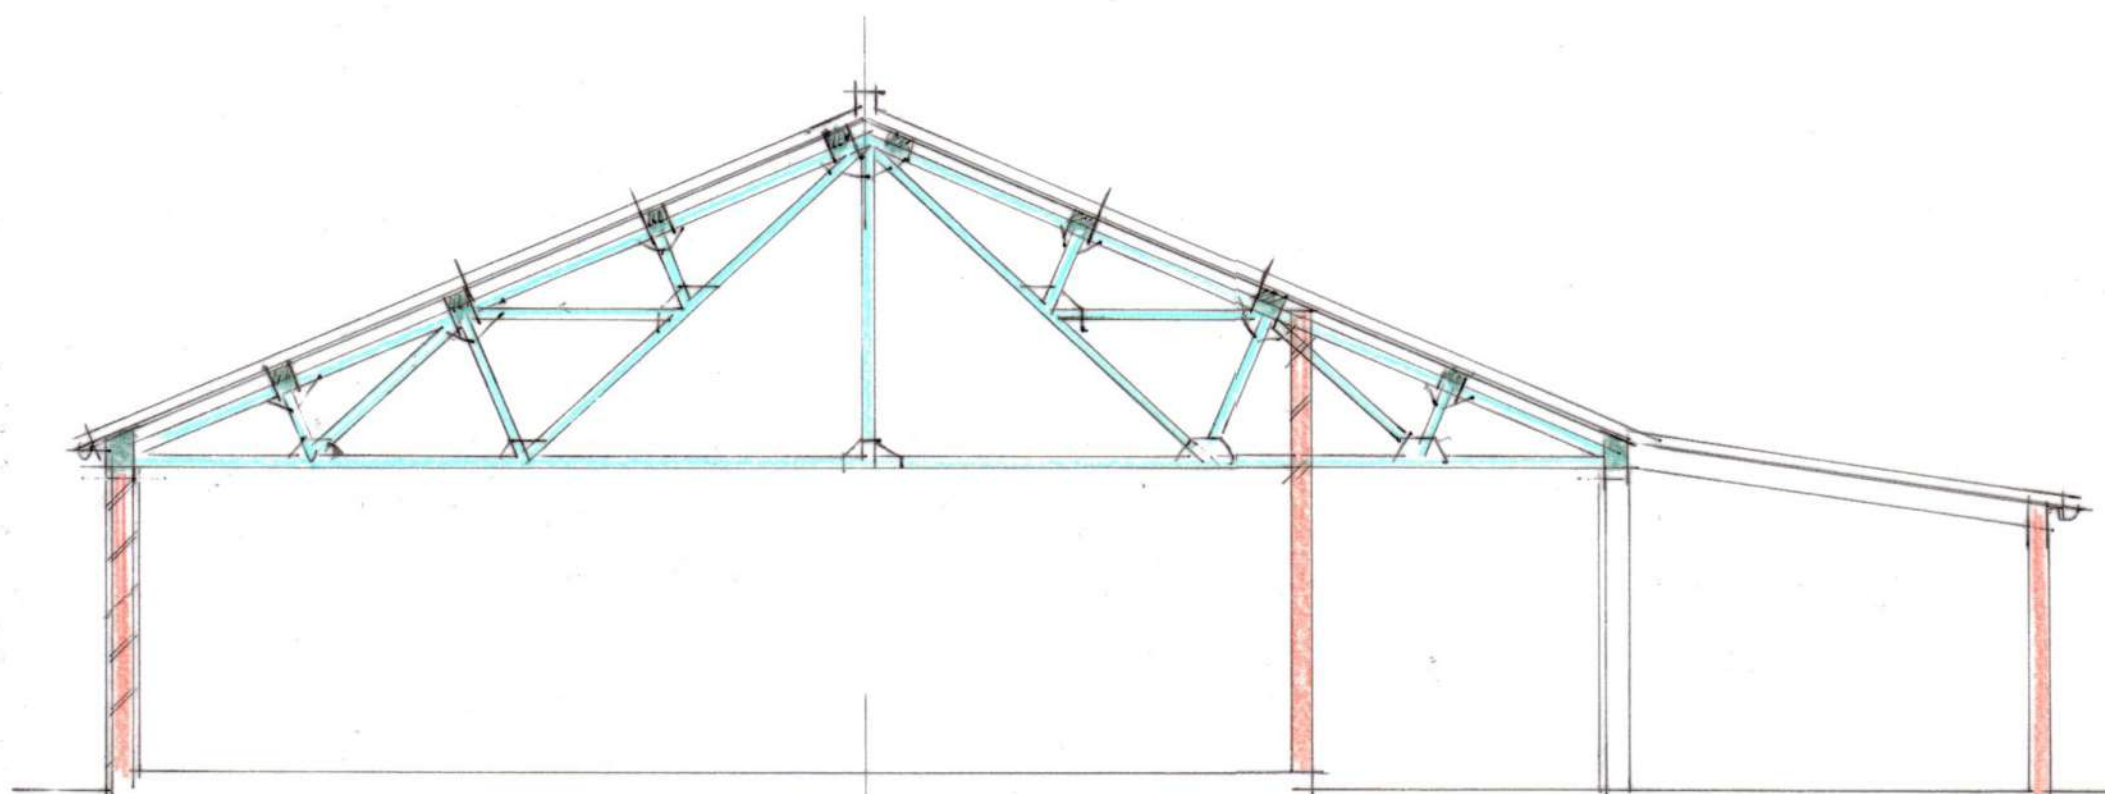


Section A-A' 1:100

0 1 2m

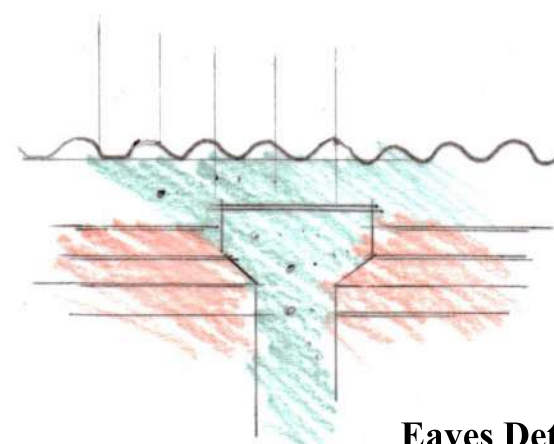

Eaves Details 1:20

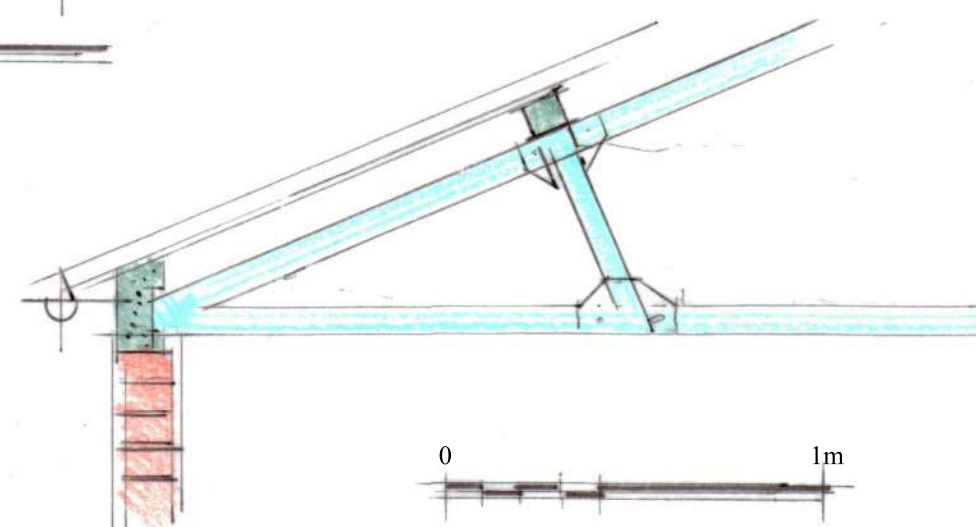

0 1m

Martyn Goodwin Architect
Mart's INK Ltd
martynjgoodwin@yahoo.co.uk
07709 798160

Project
Proposed alterations to garden barn
Church Farm, Uggeshall

Client
Mr & Mrs E. Cullen

Title
Floor Plan and Elevations as Existing

Scale: 1:100, 1:50 & 1:20 @ A2

Drawing Ref: 002/01 Feb 2024