


GROUND FLOOR PLAN



LOWER GROUND FLOOR PLAN

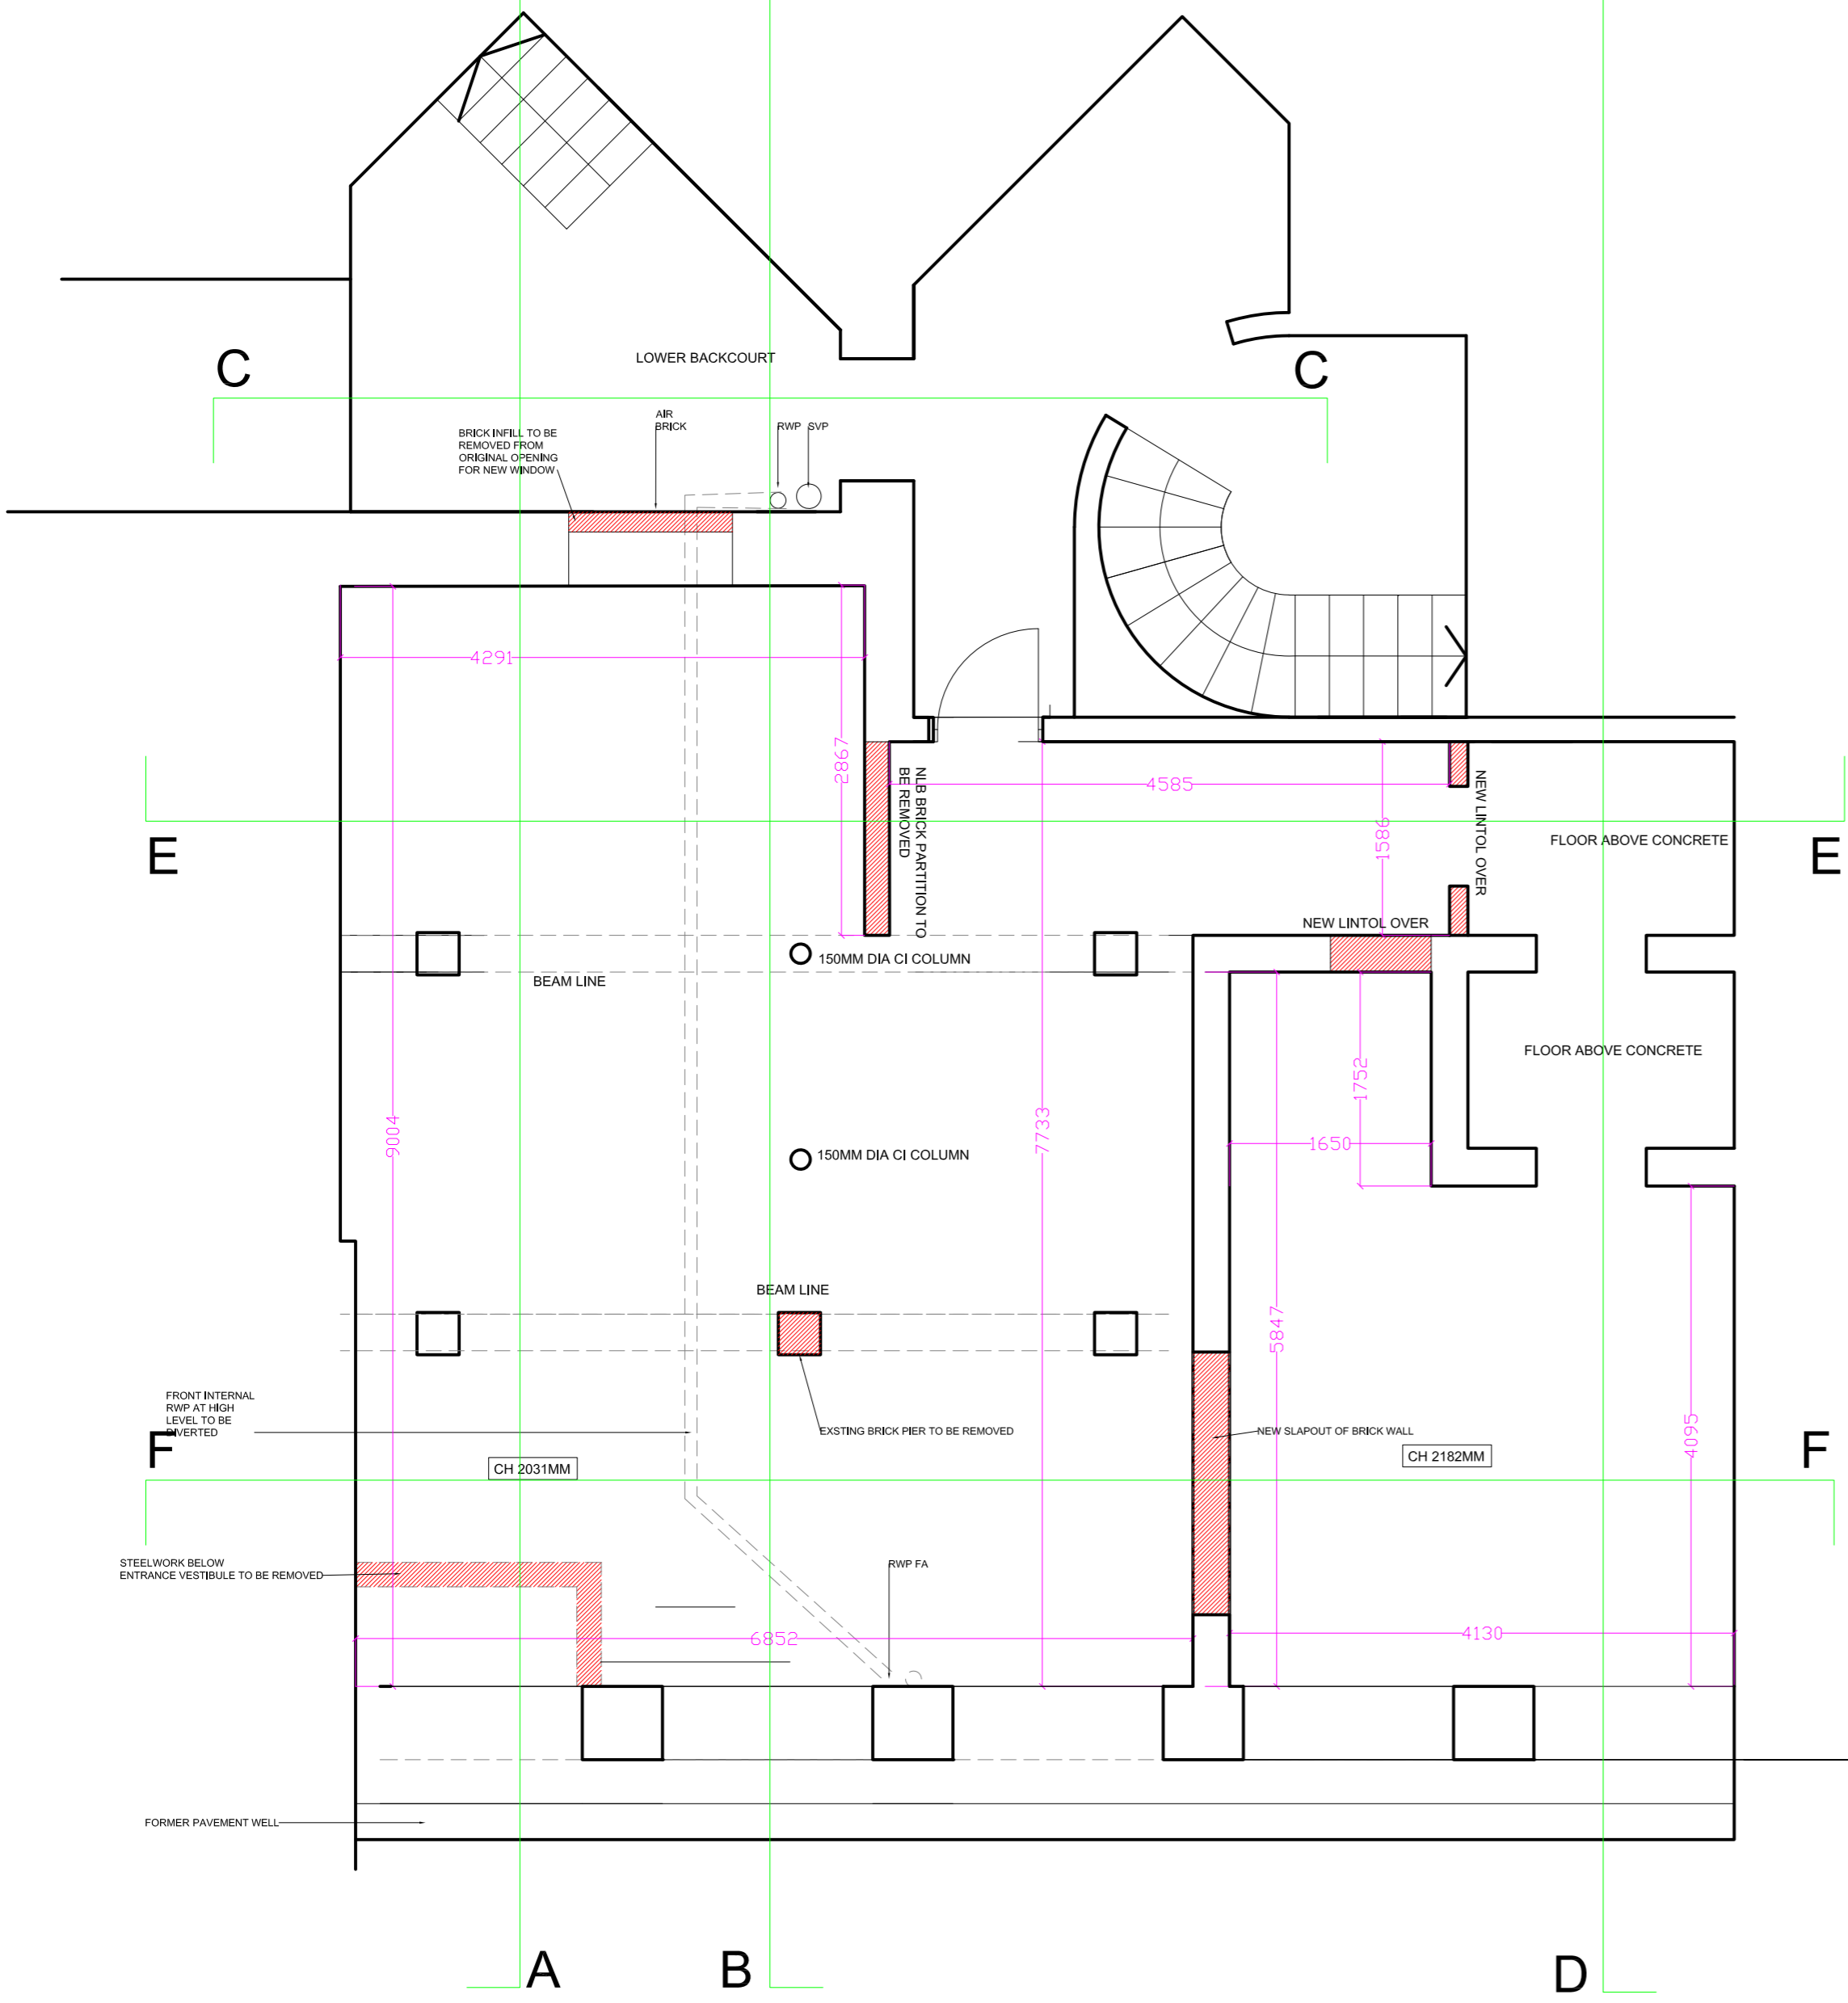

client ACORN PROPERTY GROUP	
project 8 MINERVA STREET, GLASGOW, G3 8LD	
drawing title EXISTING FLOOR PLANS	
drawing no. 02	scale 1:50 AT A1
date DEC 23	drawn bc
revision	purpose PLANNING WARRANT

COATS
architecture

e: bob@coatsarchitecture.com
t: 07941 545139
www.coatsarchitecture.com