




SECTION CC- REAR ELEVATION

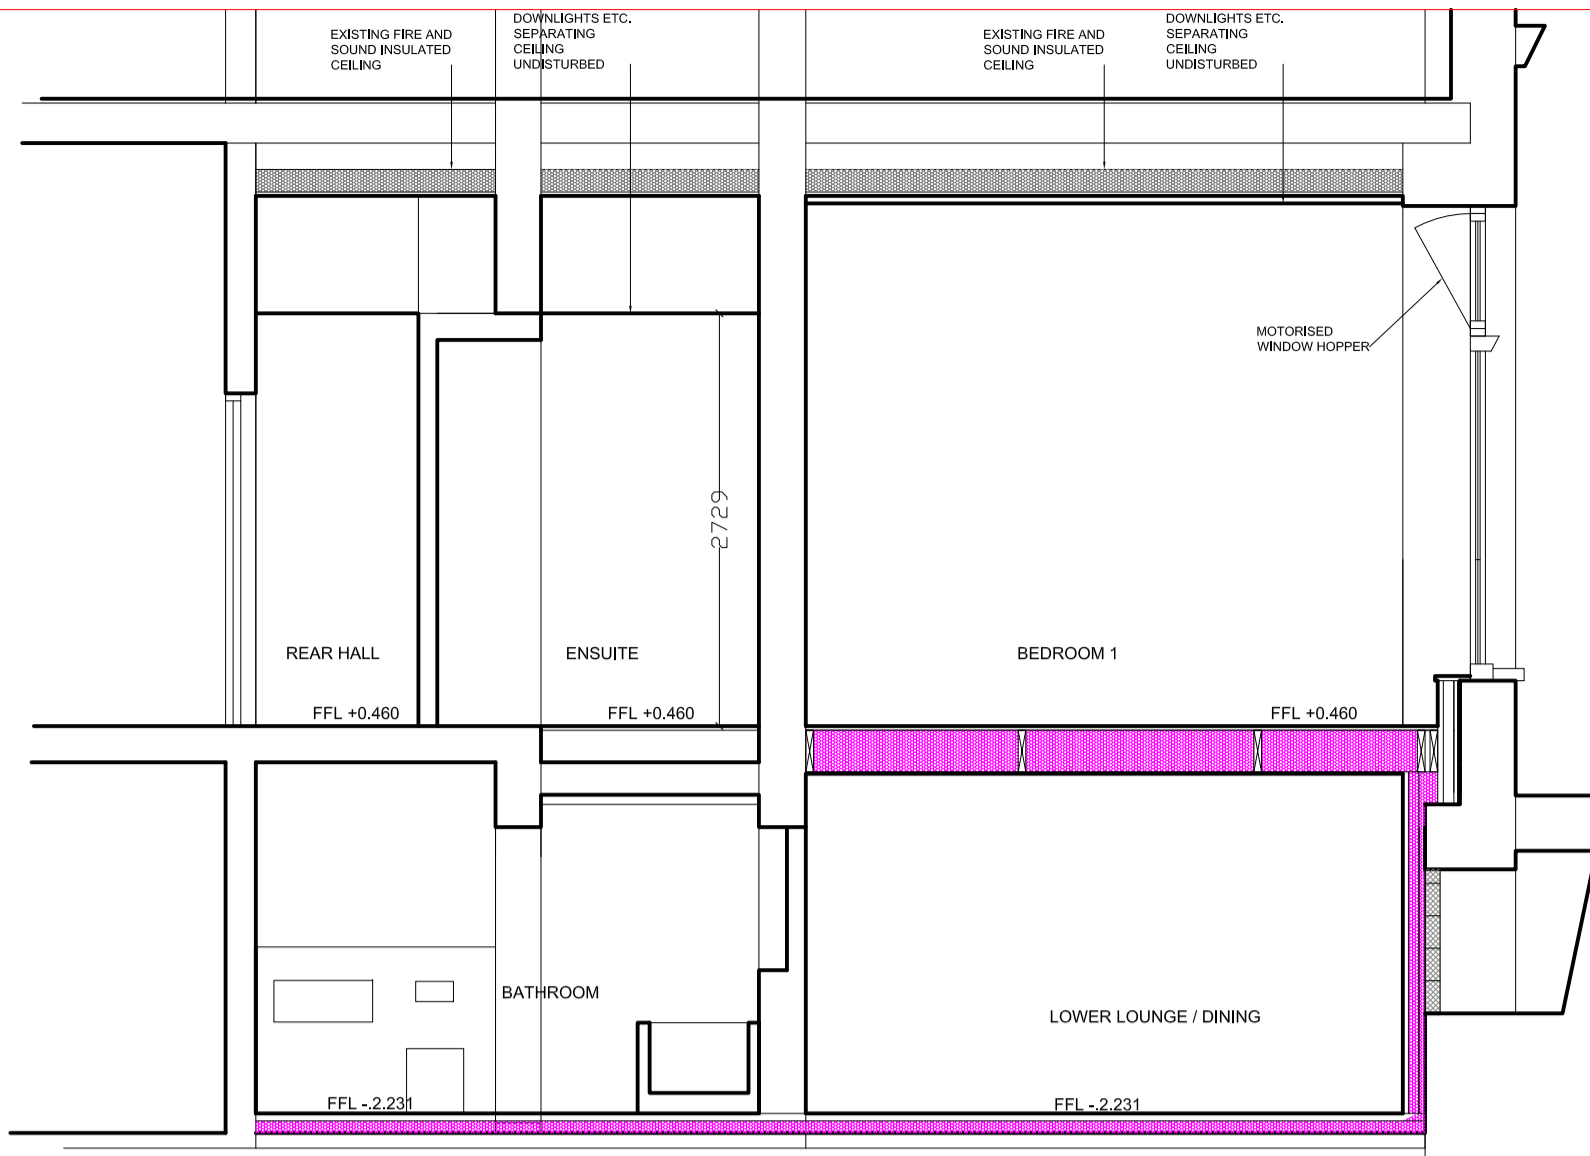


SECTION DD- THROUGH REAR ENTRANCE

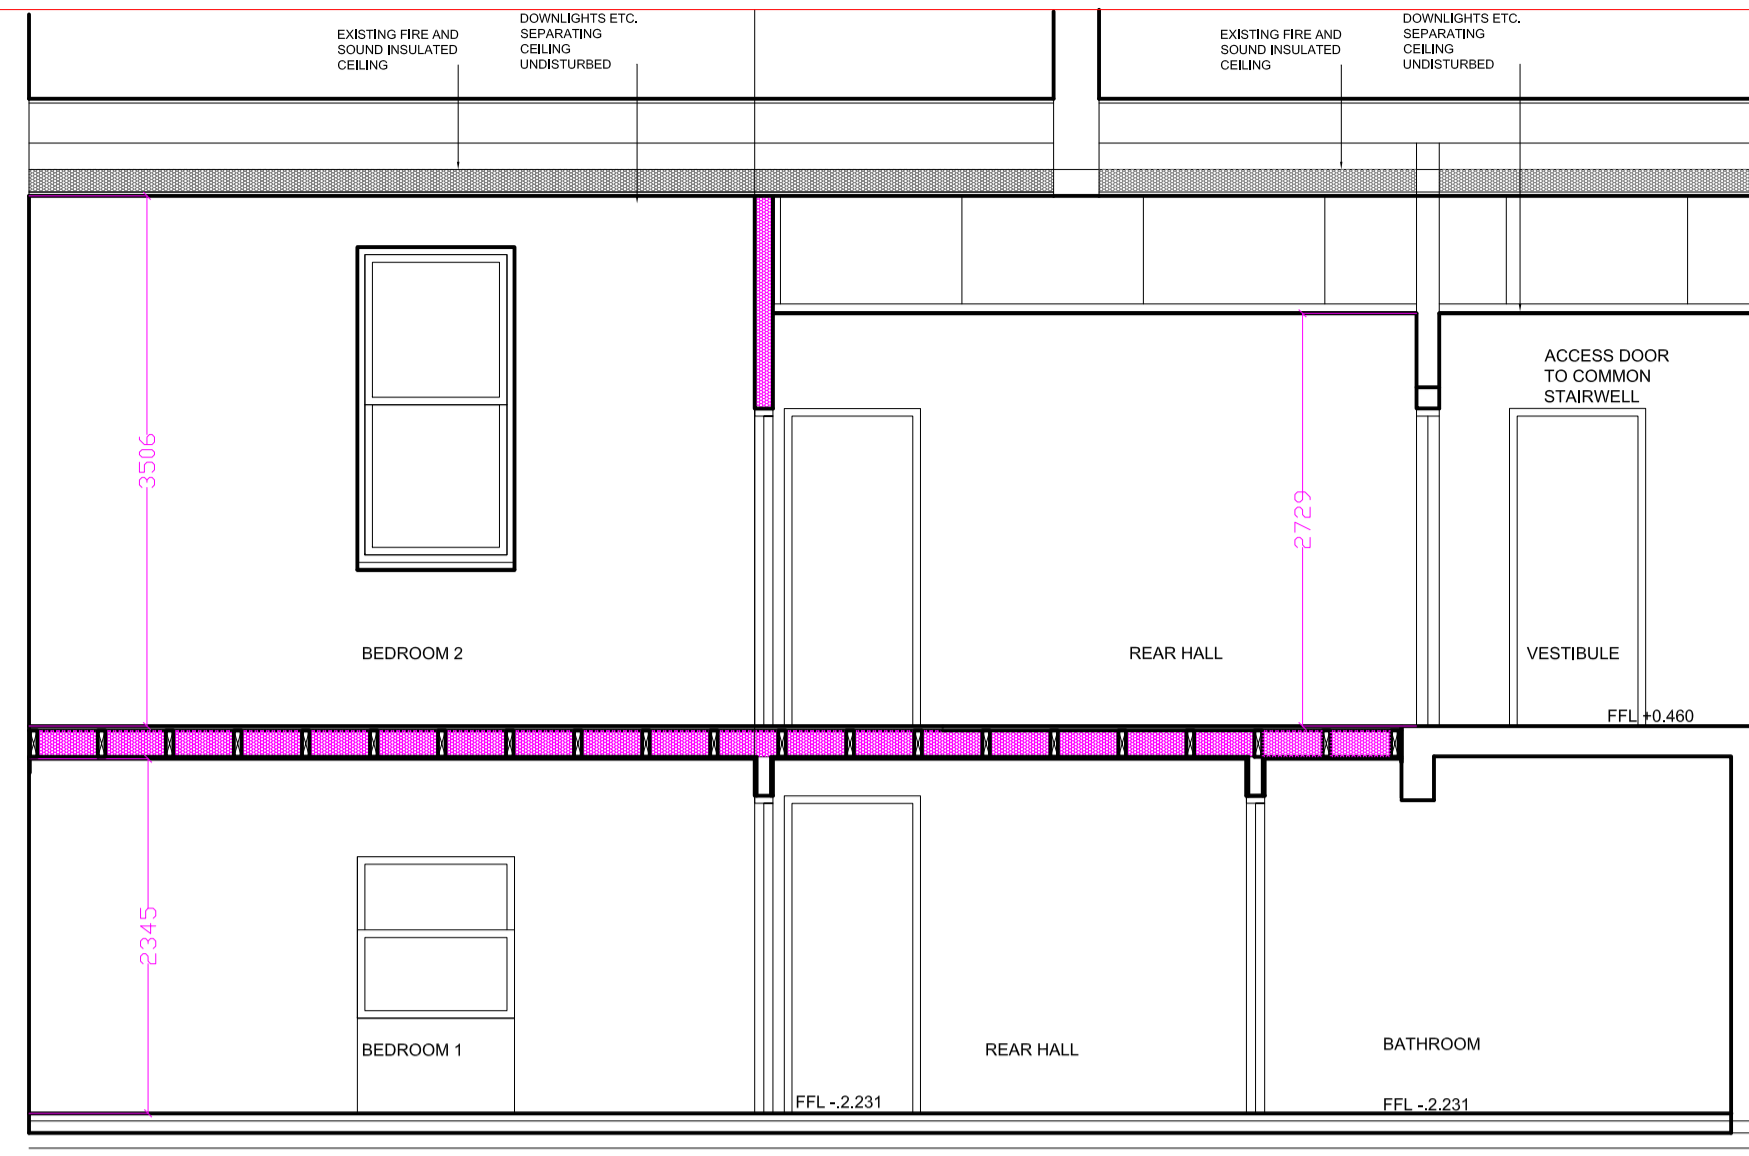


SECTION EE- LONG SECTION LOOKING NORTH

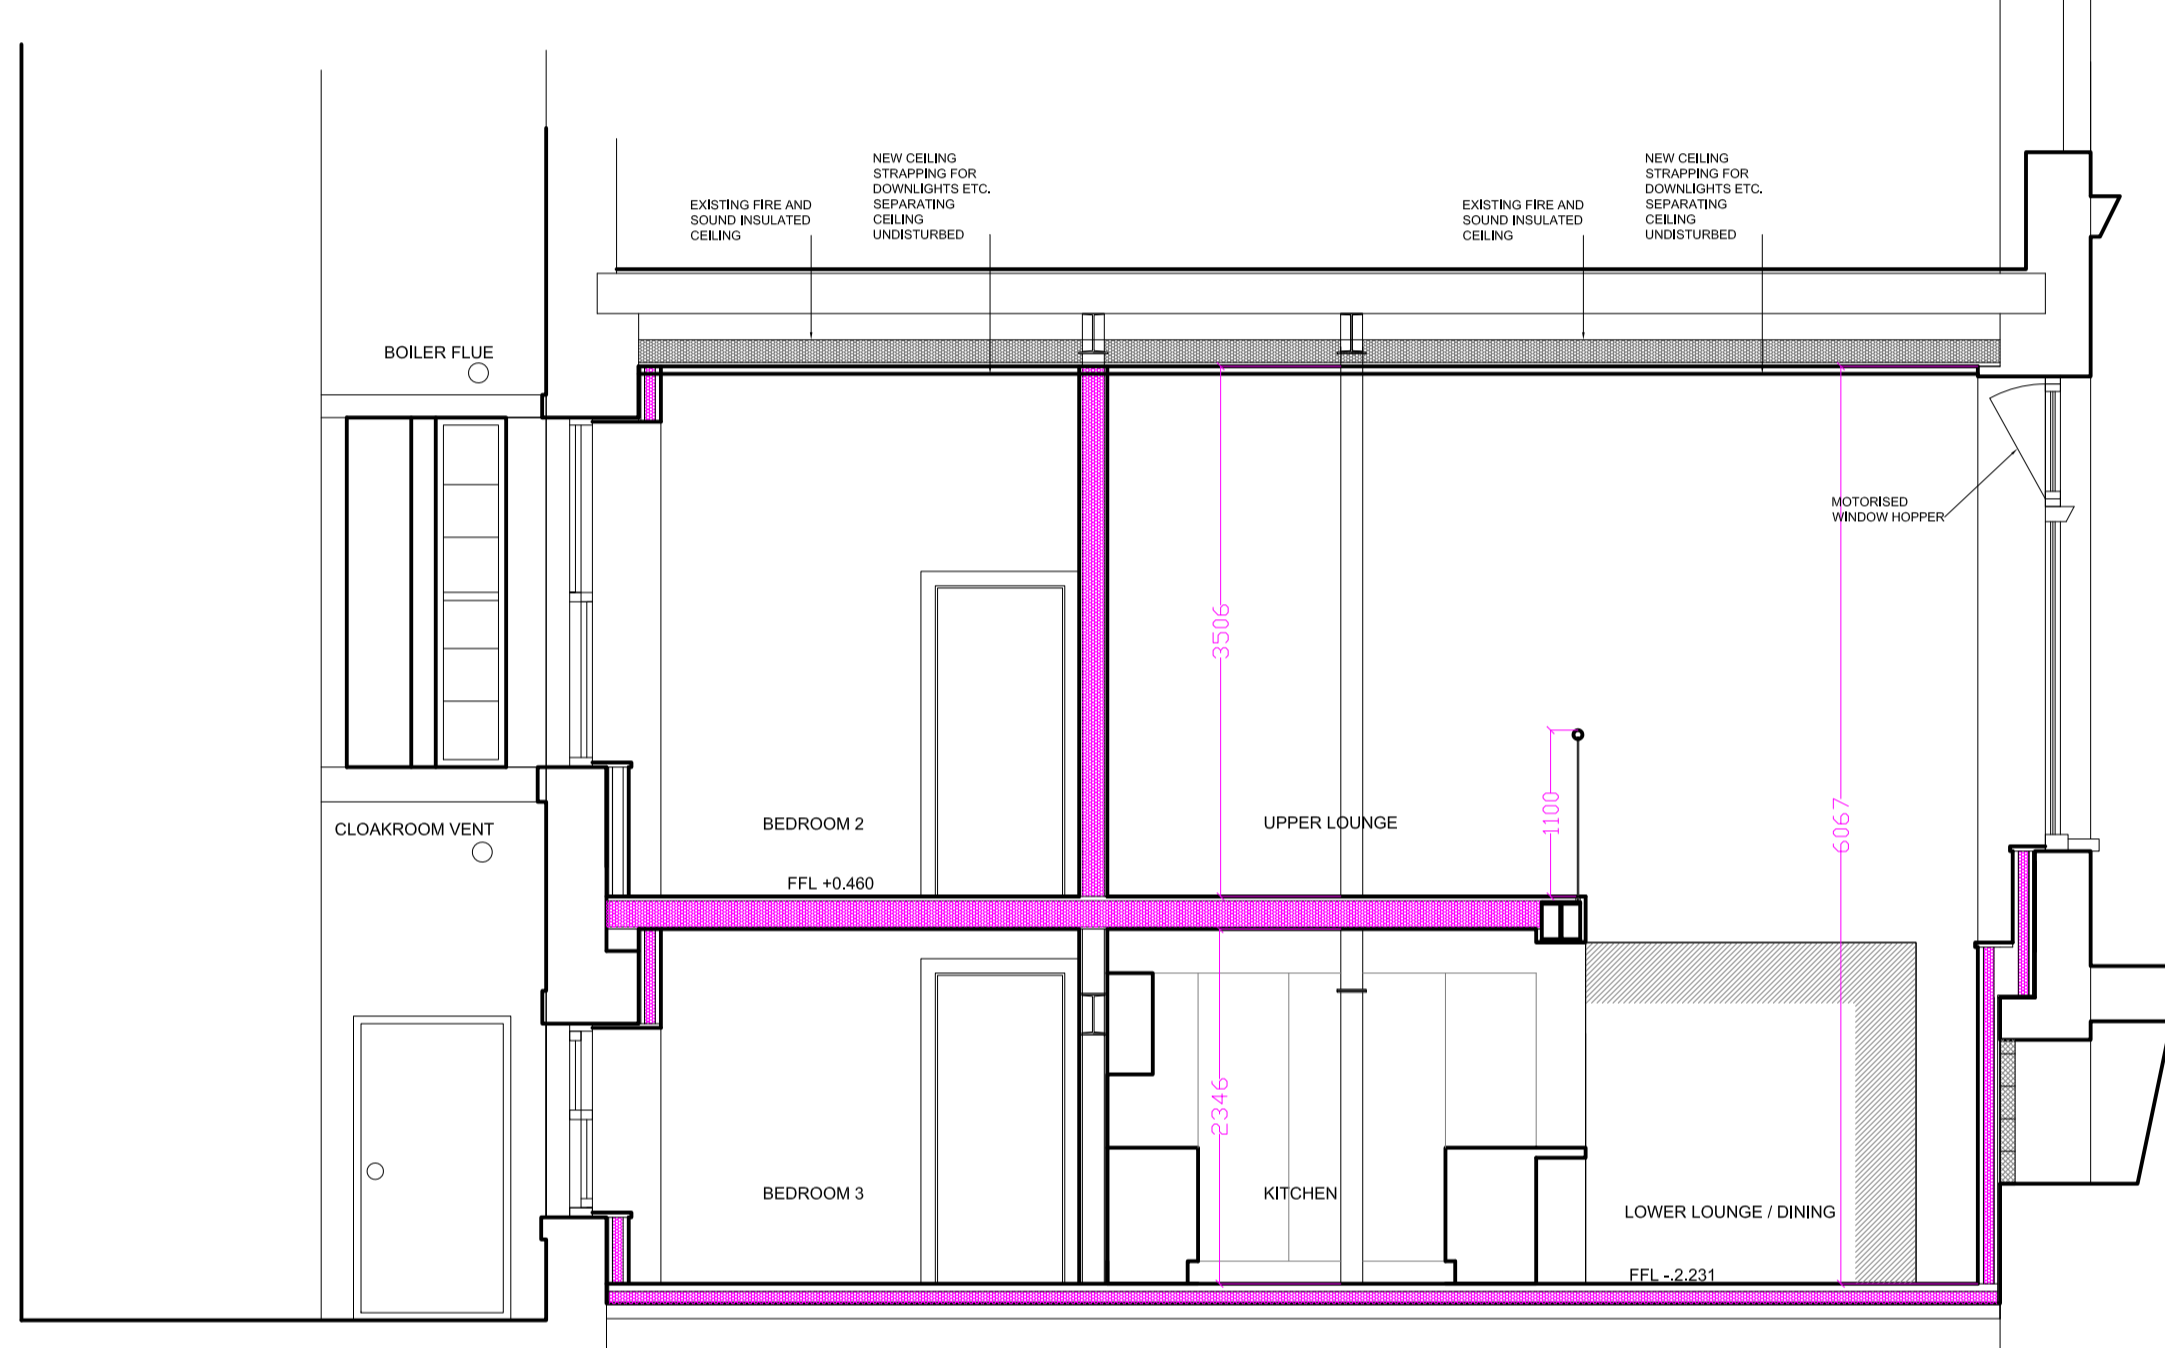


SECTION BB - THROUGH MAIN HALL

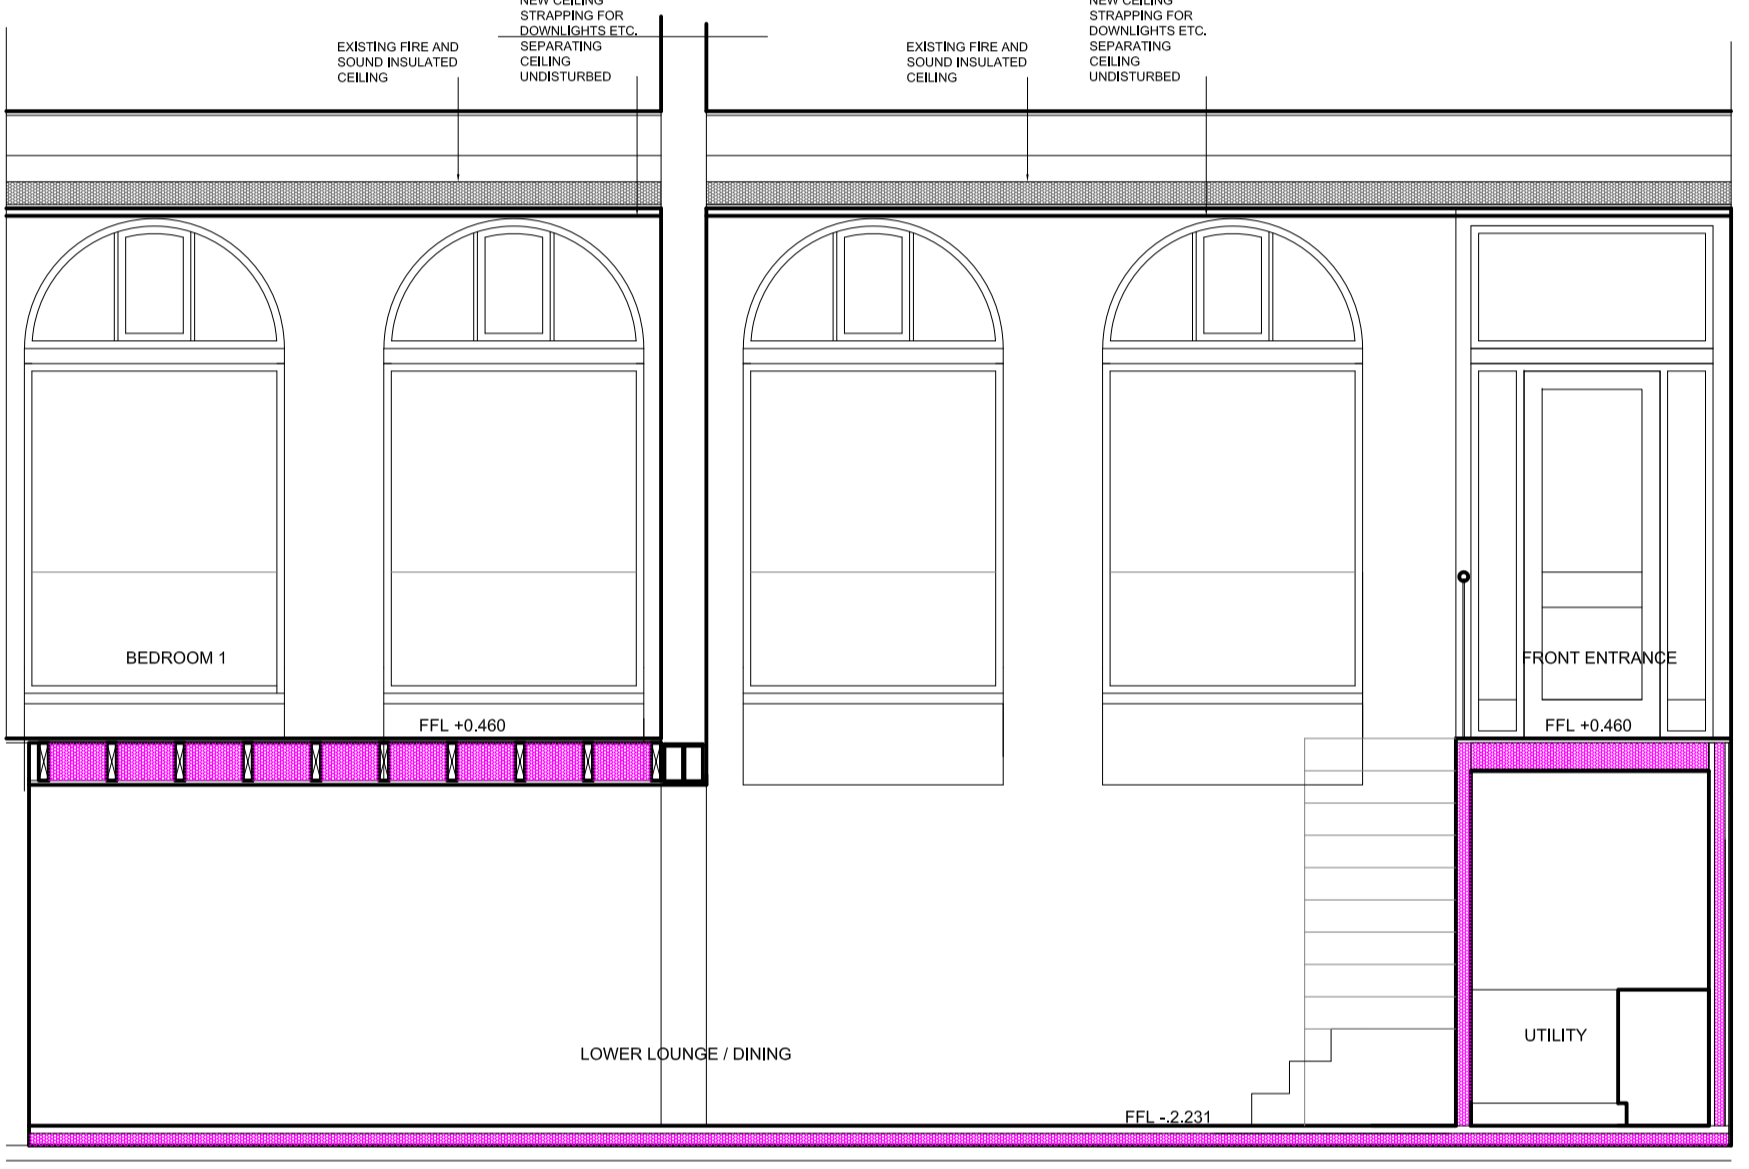


SECTION FF- LONG SECTION LOOKING SOUTH

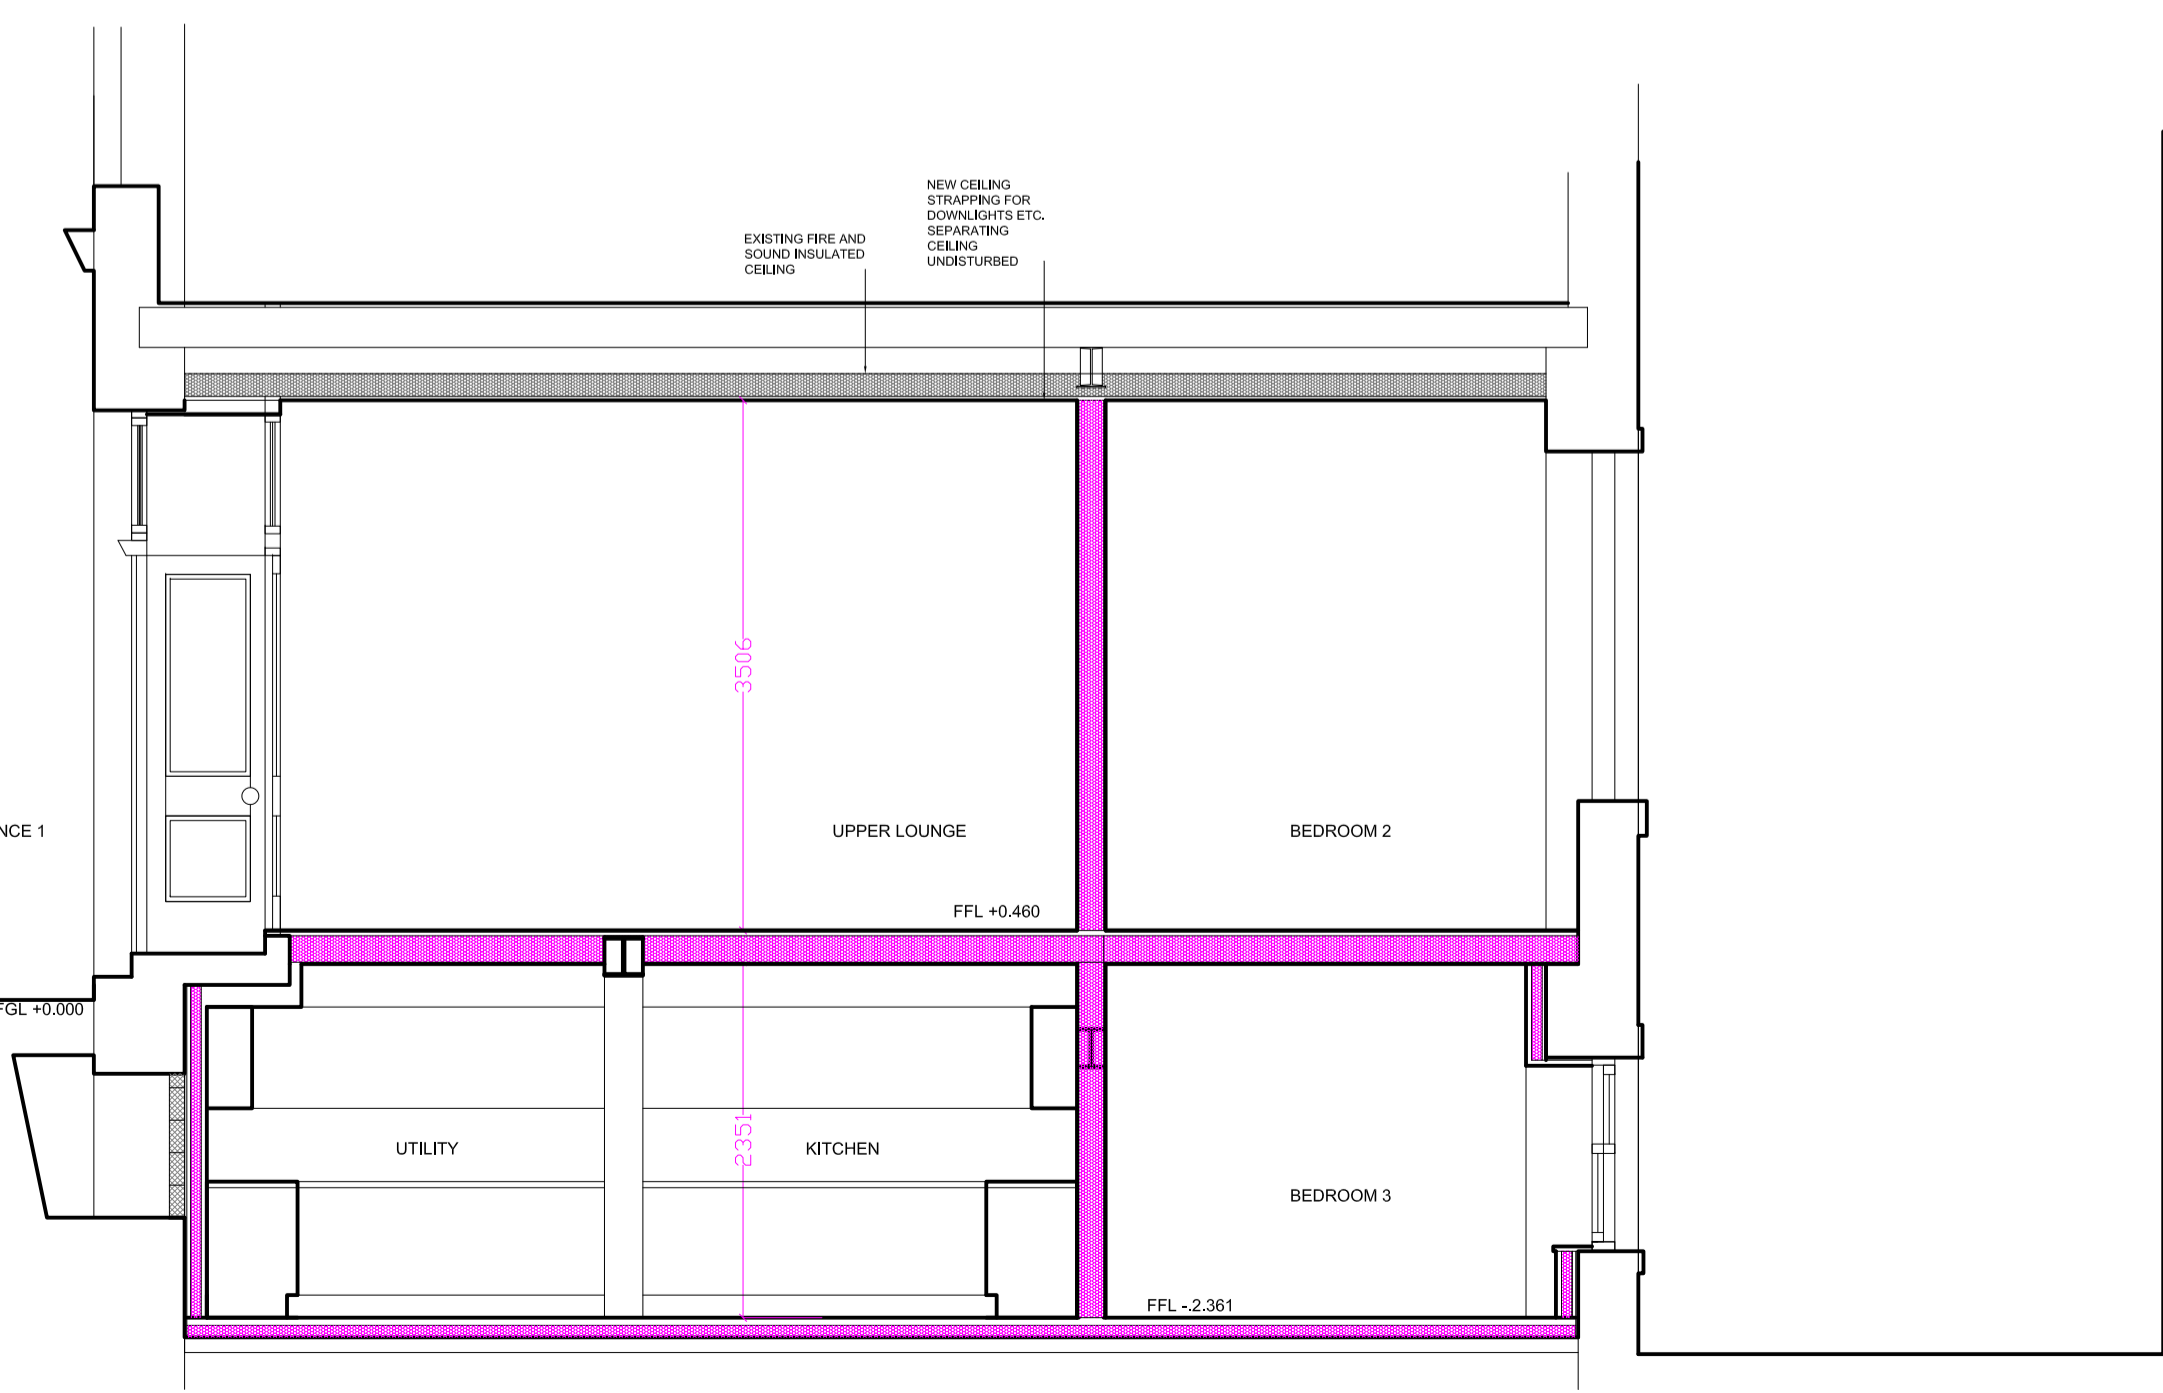

SECTION AA - THROUGH FRONT ENTRANCE

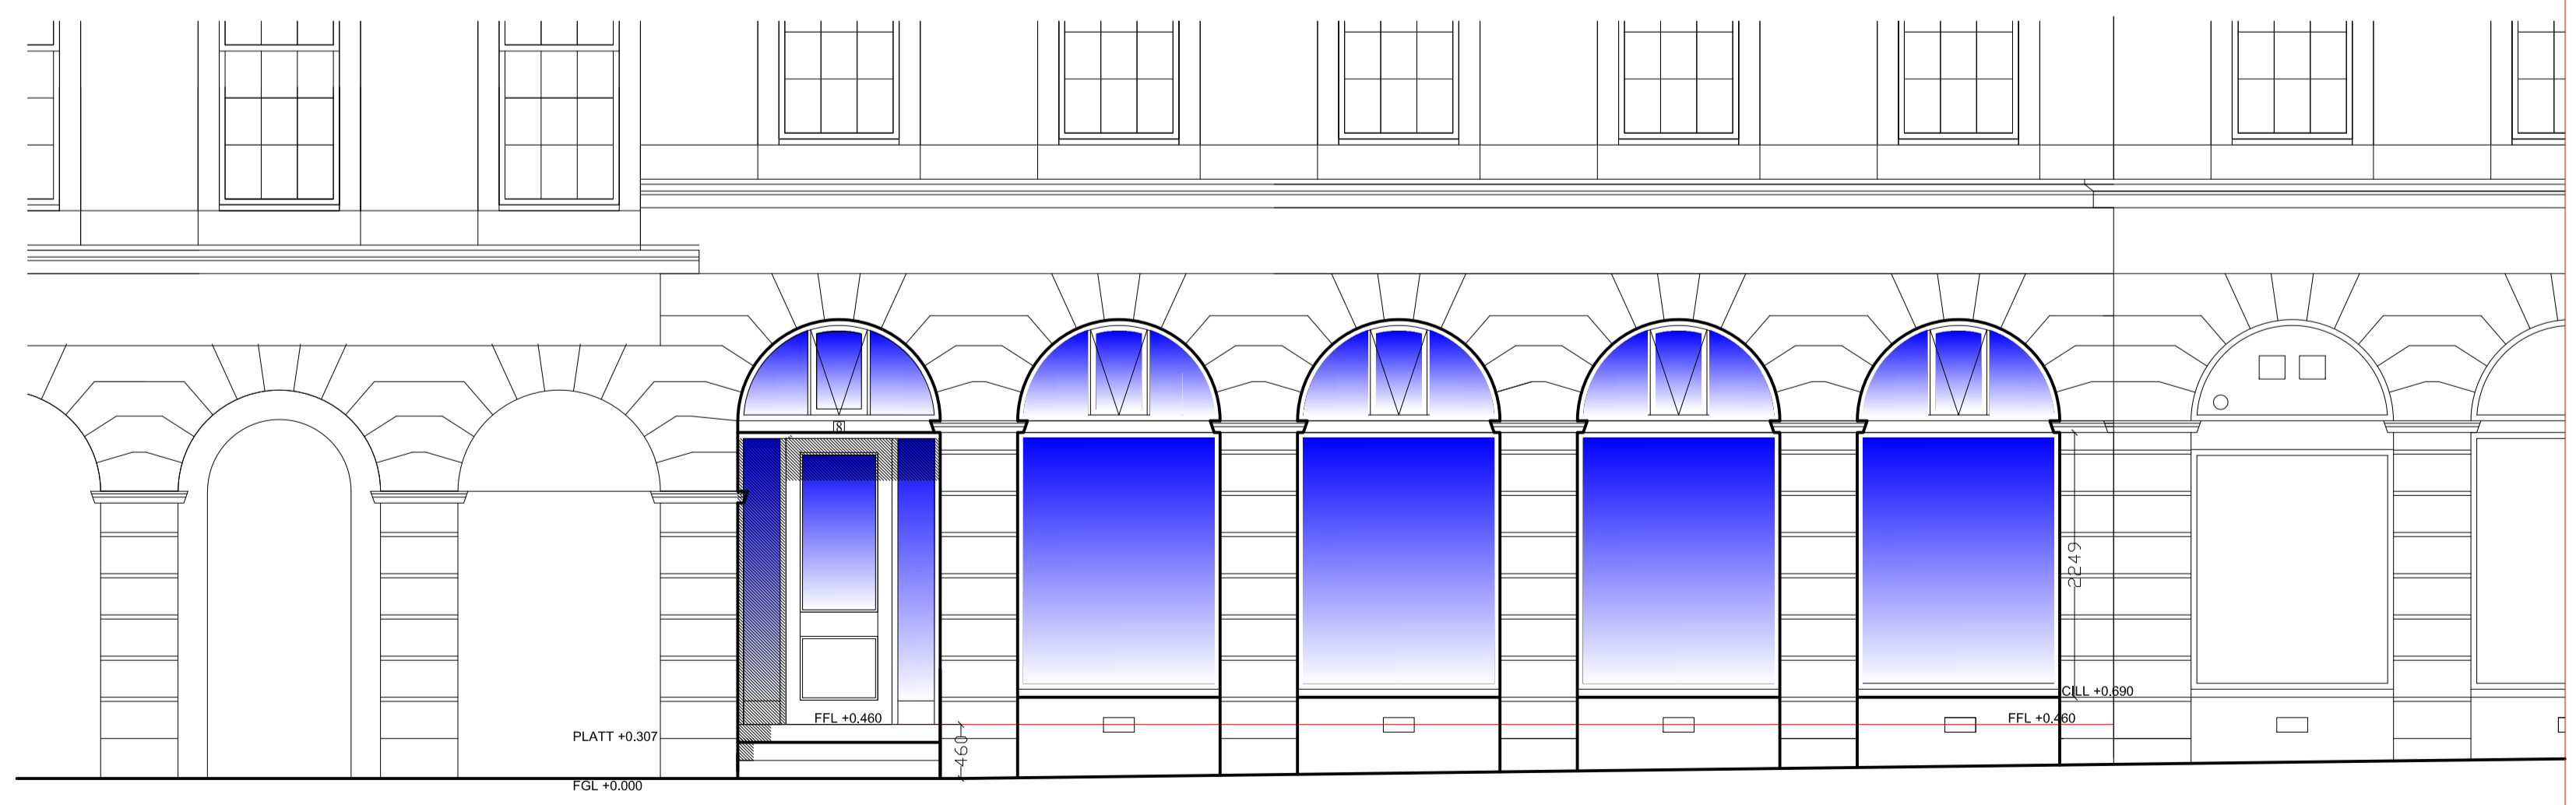

FRONT ELEVATION

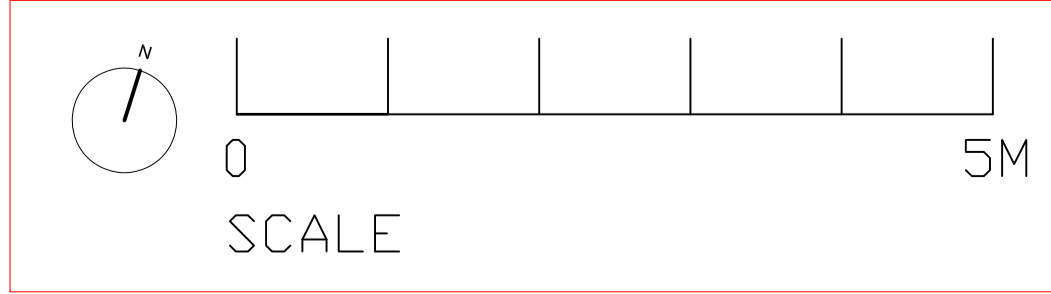

COATS architecture		client ACORN PROPERTY GROUP project 8 MINERVA STREET, GLASGOW, G3 8LD drawing title PROPOSED ELEVATIONS AND SECTIONS drawing no. 03 scale 1:50 AT A1 date DEC 23 drawn bc revision purpose MANNING
e: bob@coatsarchitecture.com t: 07941 545139 www.coatsarchitecture.com		MANNING ARCHITECTURE