
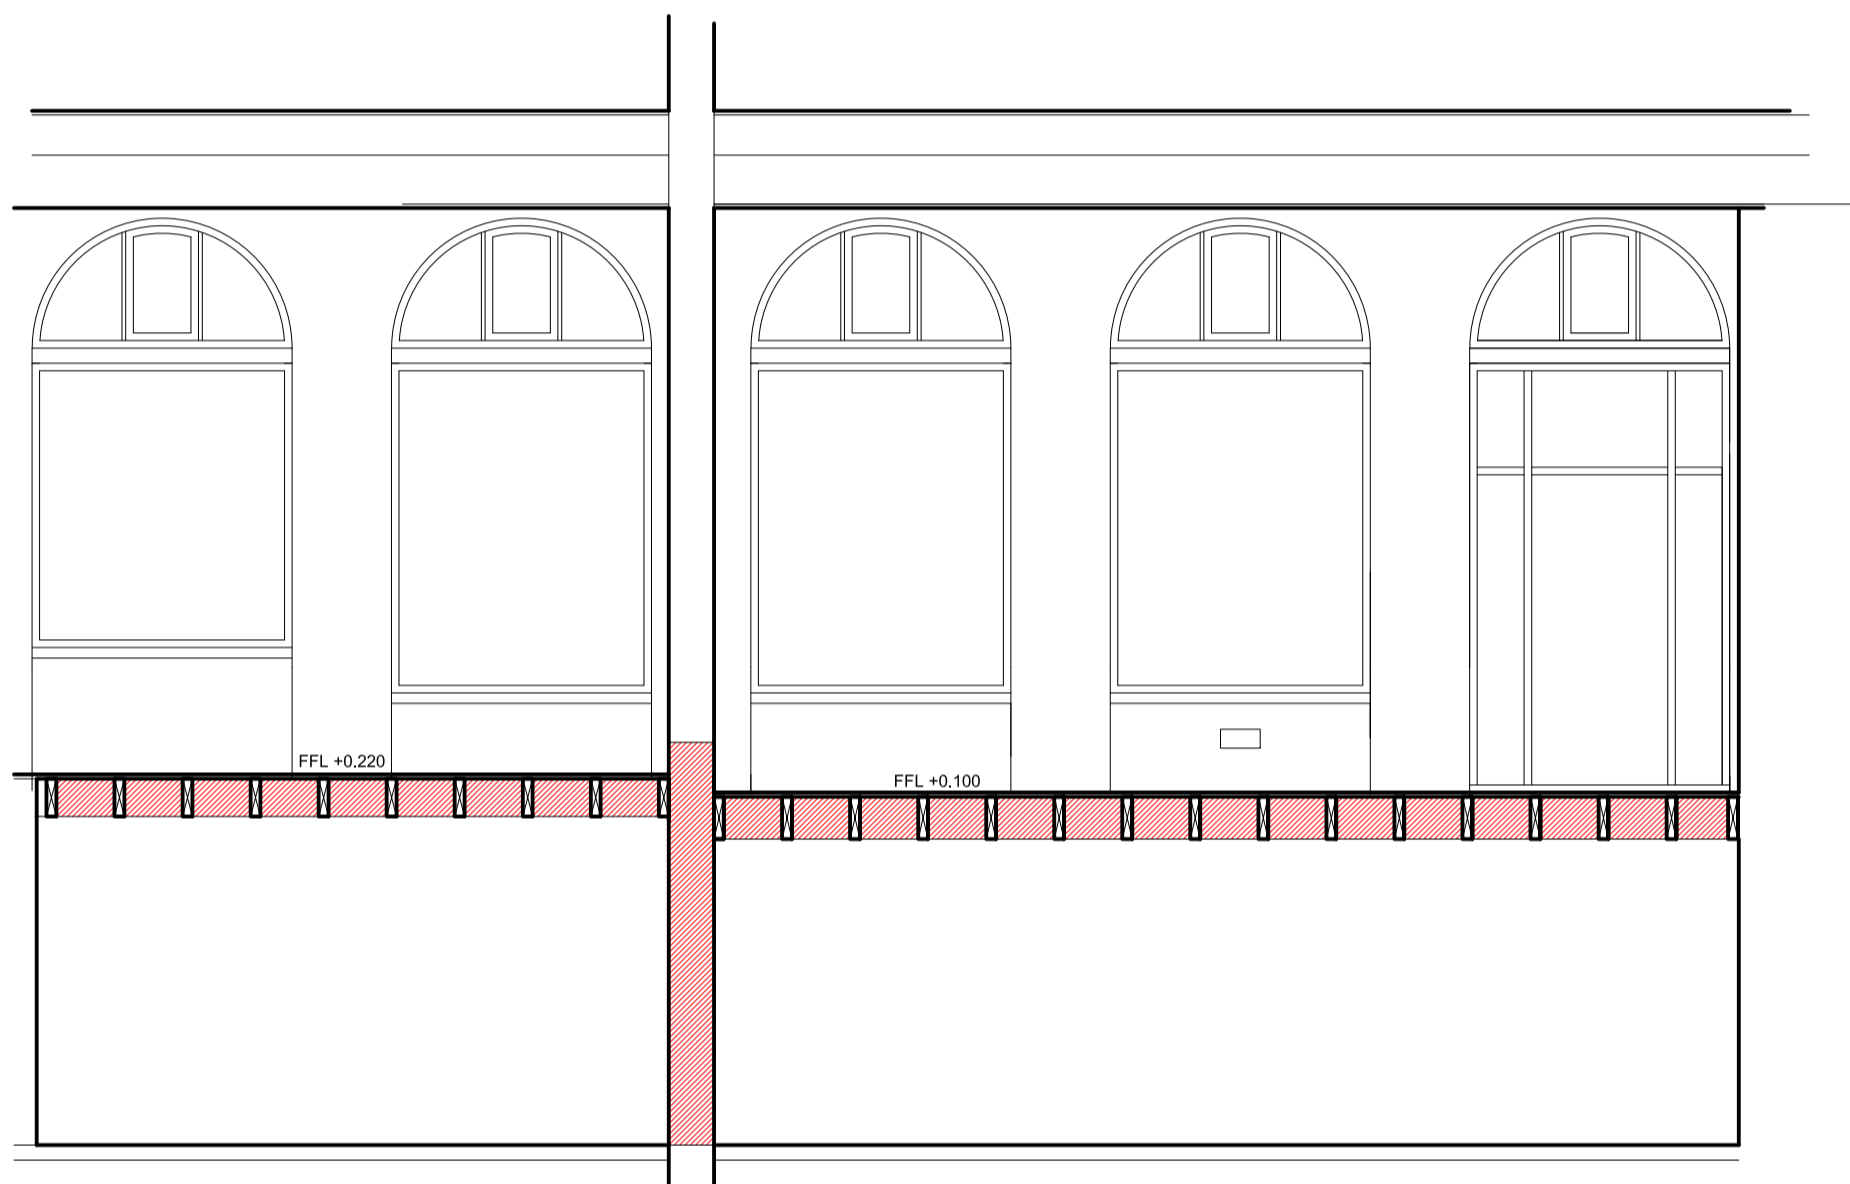


SECTION CC- REAR ELEVATION


SECTION DD- THROUGH REAR ENTRANCE

SECTION EE- LONG SECTION LOOKING NORTH

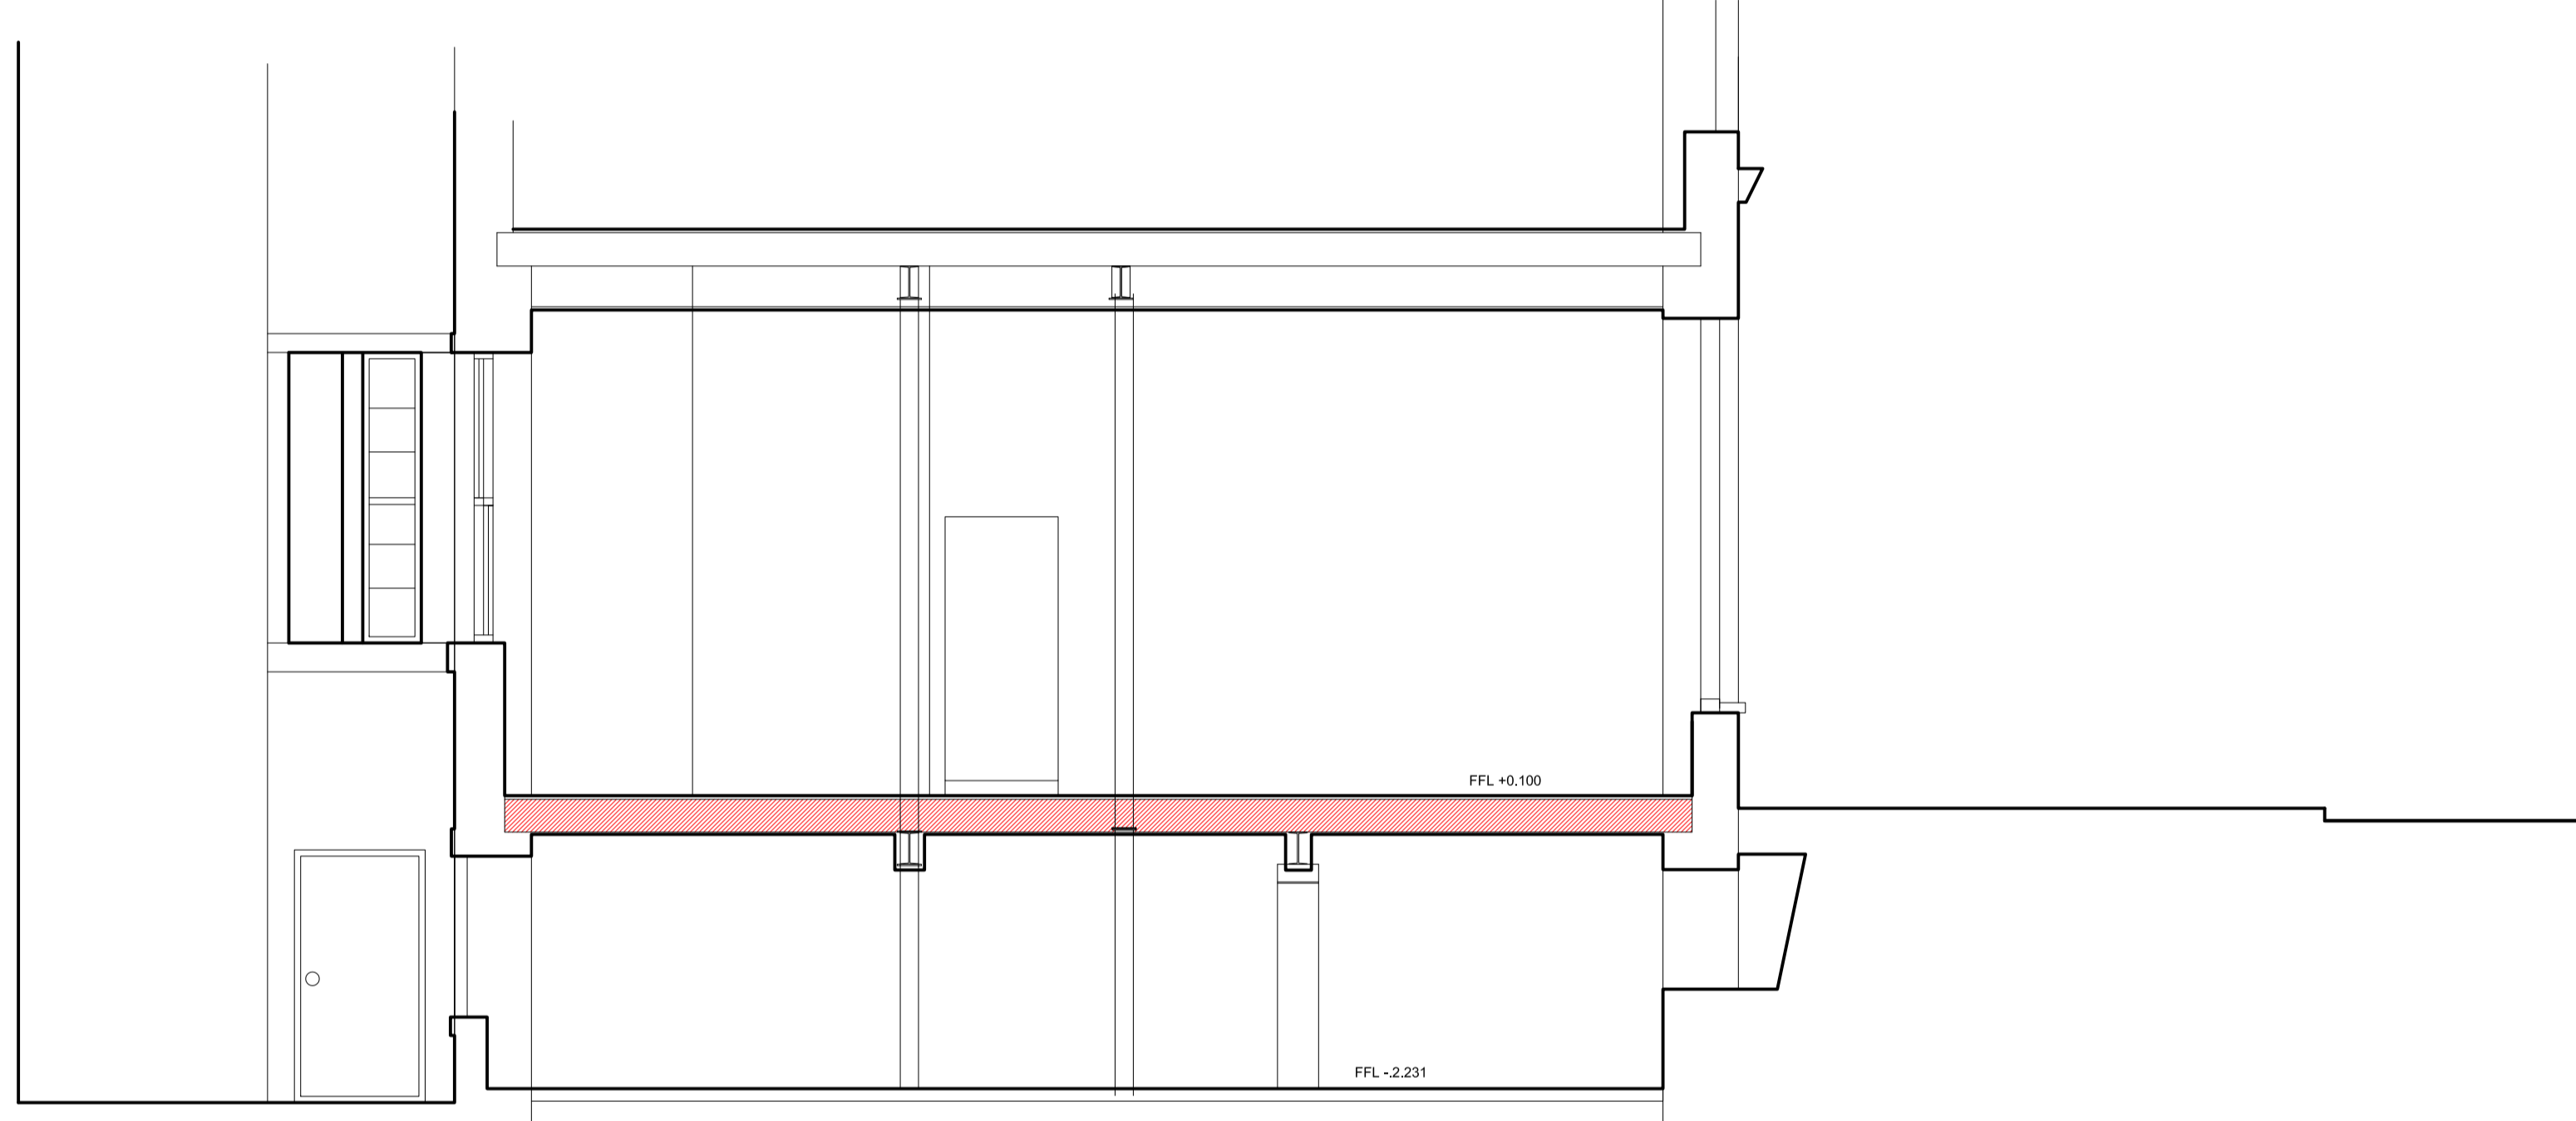


SECTION BB - THROUGH MAIN HALL

SECTION FF- LONG SECTION LOOKING SOUTH

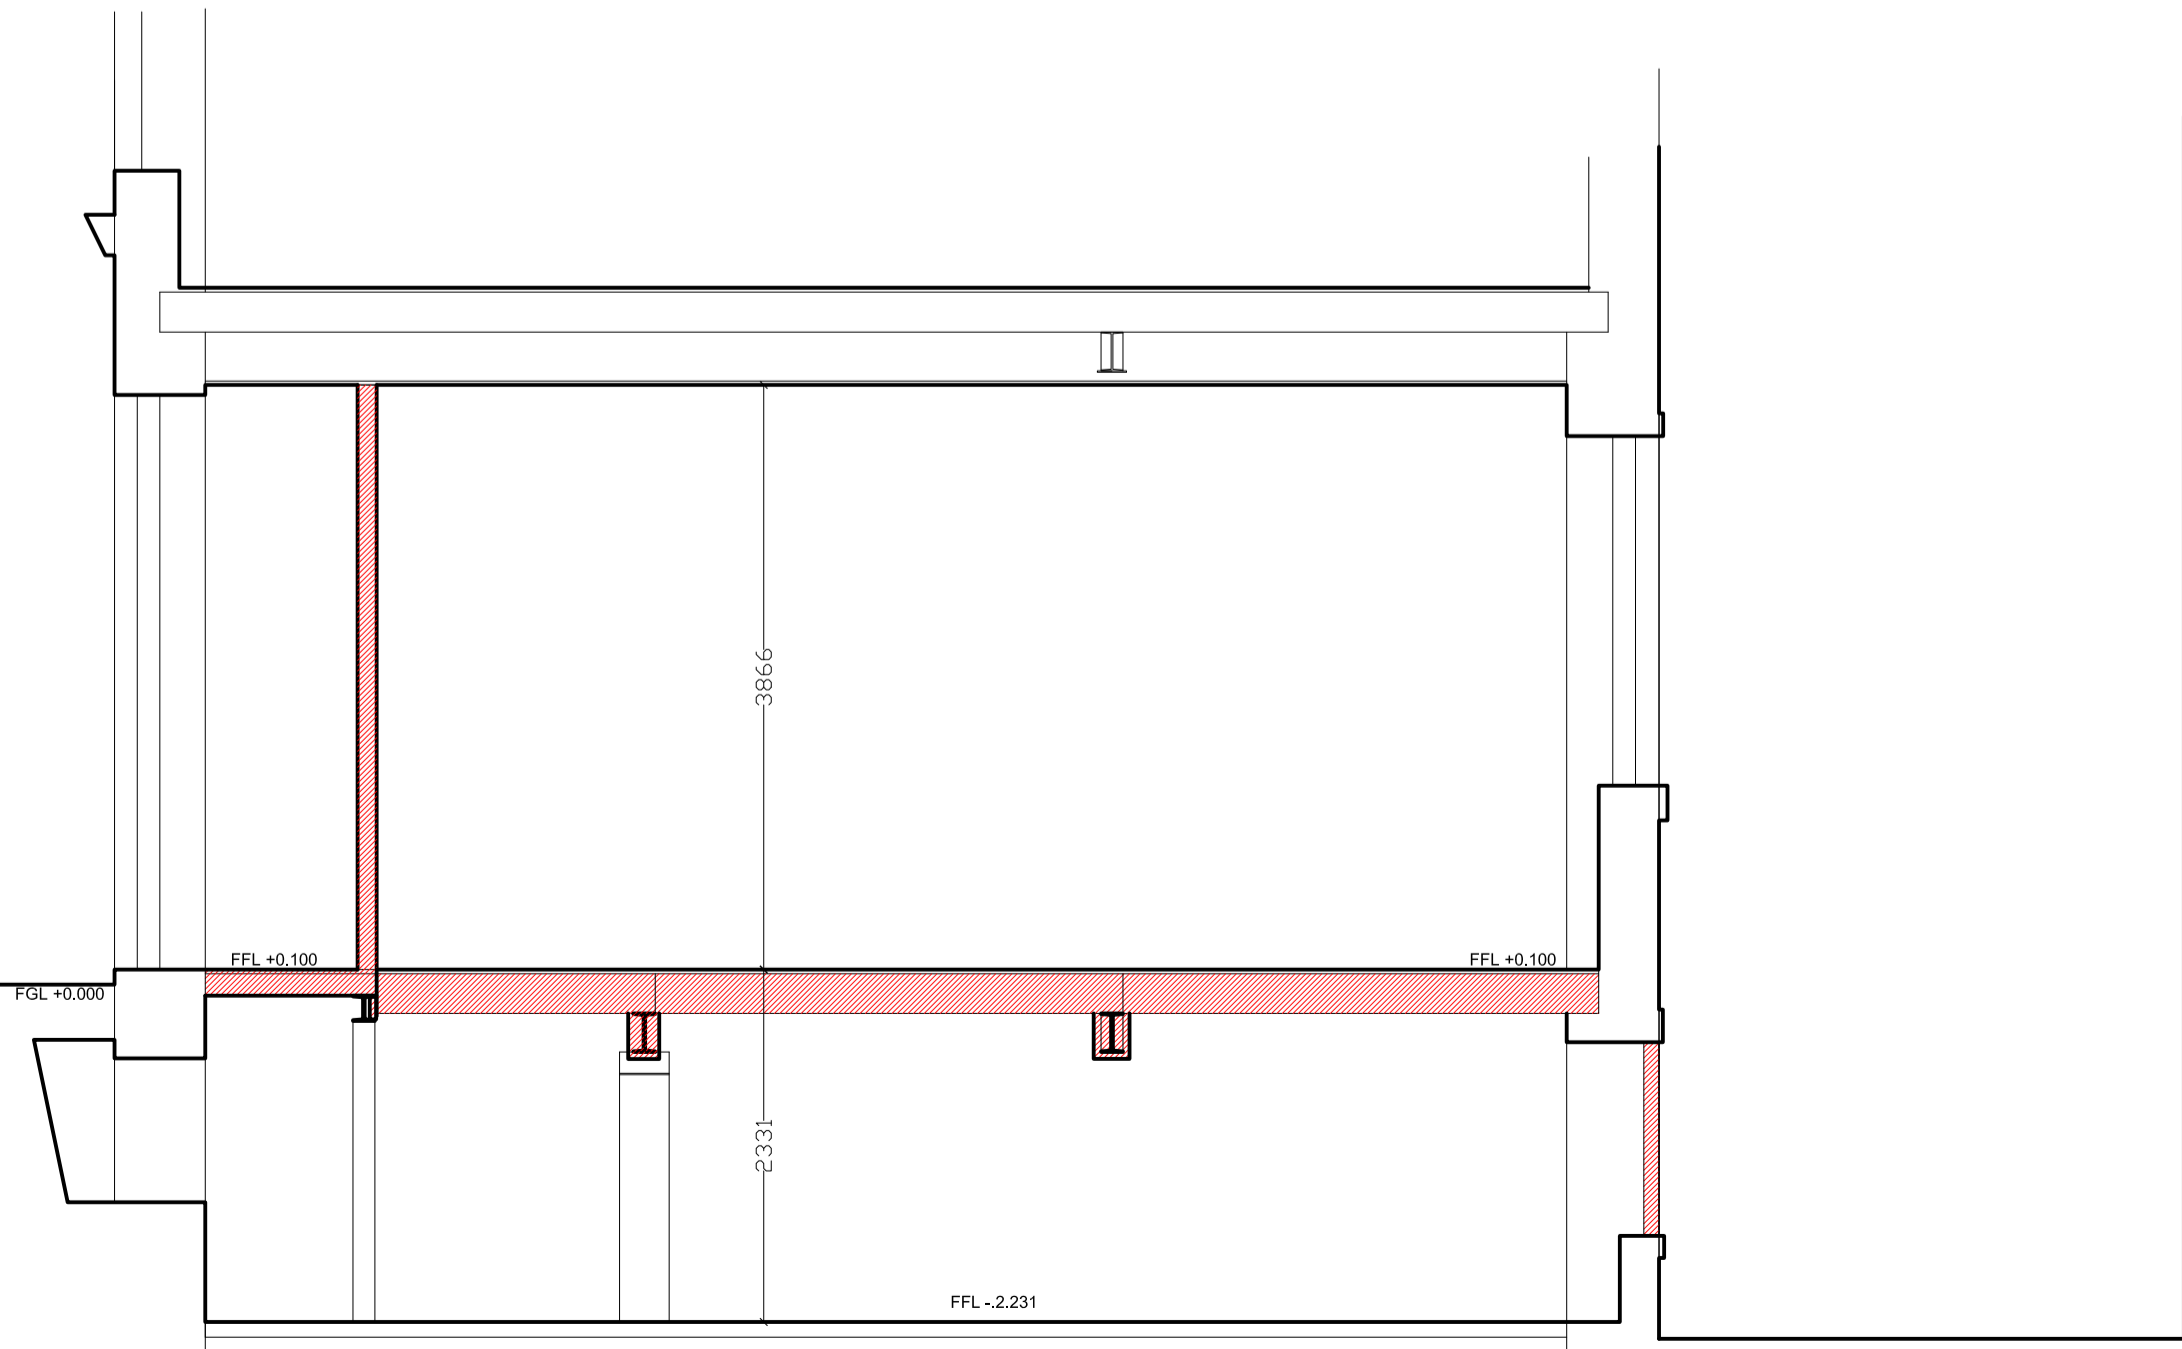

SECTION AA - THROUGH FRONT ENTRANCE

FRONT ELEVATION

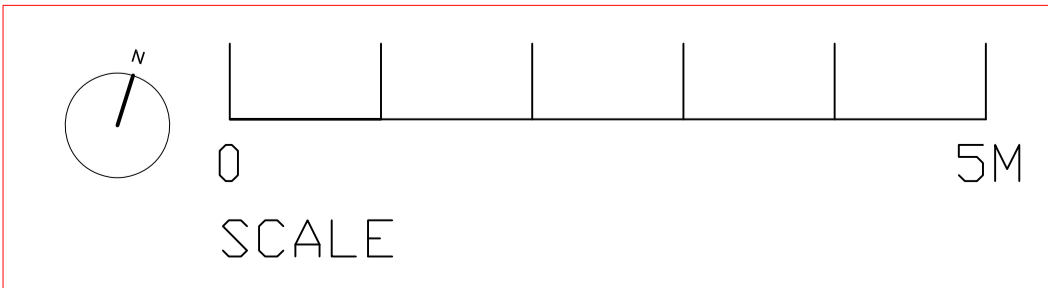

client <b>ACORN PROPERTY GROUP</b>			
project 8 MINERVA STREET, GLASGOW, G3 8LD			
drawing title <b>EXISTING ELEVATIONS AND SECTIONS</b>			
drawing no	01	scale	1:50 AT A1
date	DEC 23	drawn	bc
revision		purpose	PLANNING WARRANT
<small>e: bob@coatsarchitecture.com t: 07941 545139 www.coatsarchitecture.com</small>			