

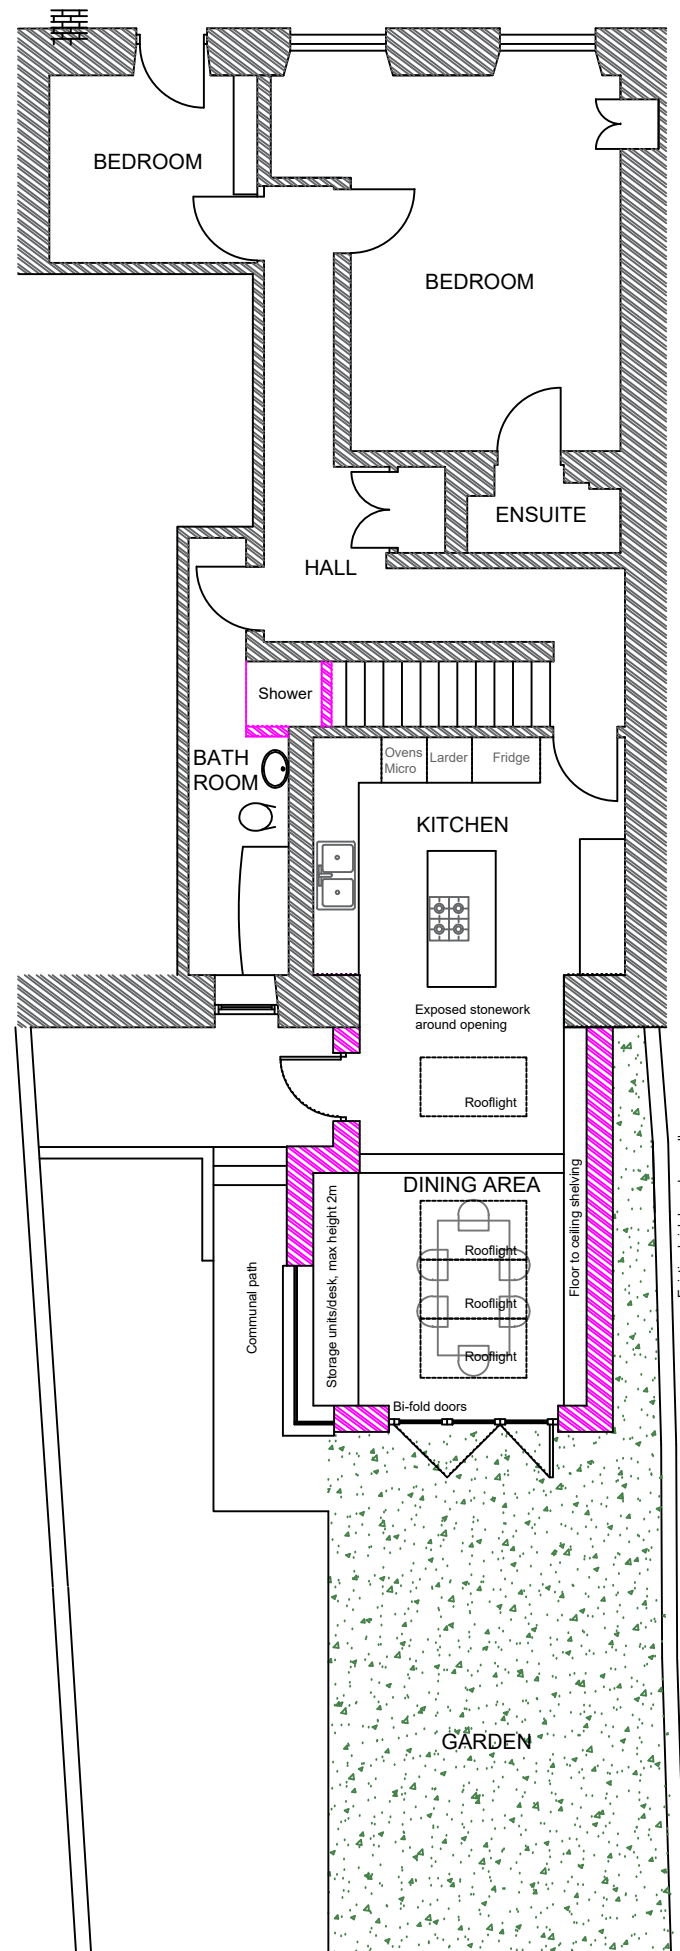


LOWER GROUND FLOOR

 

GROUND FLOOR

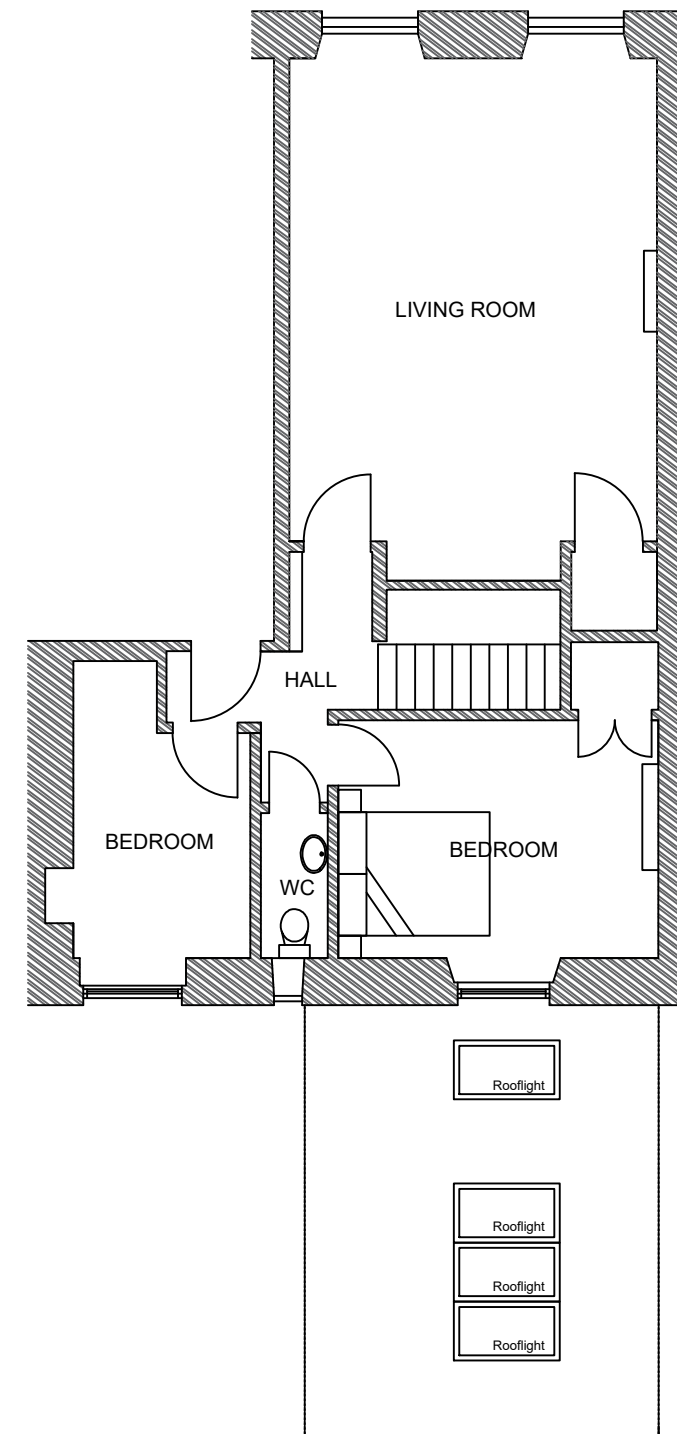

A Wall repositioned away from boundary
 Change of solid external door
 Exposed stone around opening Apr22
PLANNING APPLICATION

Revision Initials Date

KARA DESIGN

Kinmuir, 167 Mugdock Road, Milngavie, G62 8NB
 karen.reid.architect@gmail.com

JOB TITLE

Alterations to 5 Lansdowne Crescent
 for Carole Mooney & Guido De Groot

DRAWING TITLE

Proposed Floor Plans

SCALE DATE DRAWING/CHECKED

1/100@A3 APR21 KR

JOB NO. DRAWING NO. REVISION

699 GA02 A