



EXISTING SIDE ELEVATION
Scale 1:100

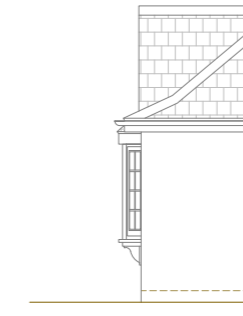



EXISTING REAR ELEVATION
Scale 1:100



EXISTING SIDE ELEVATION
Scale 1:100

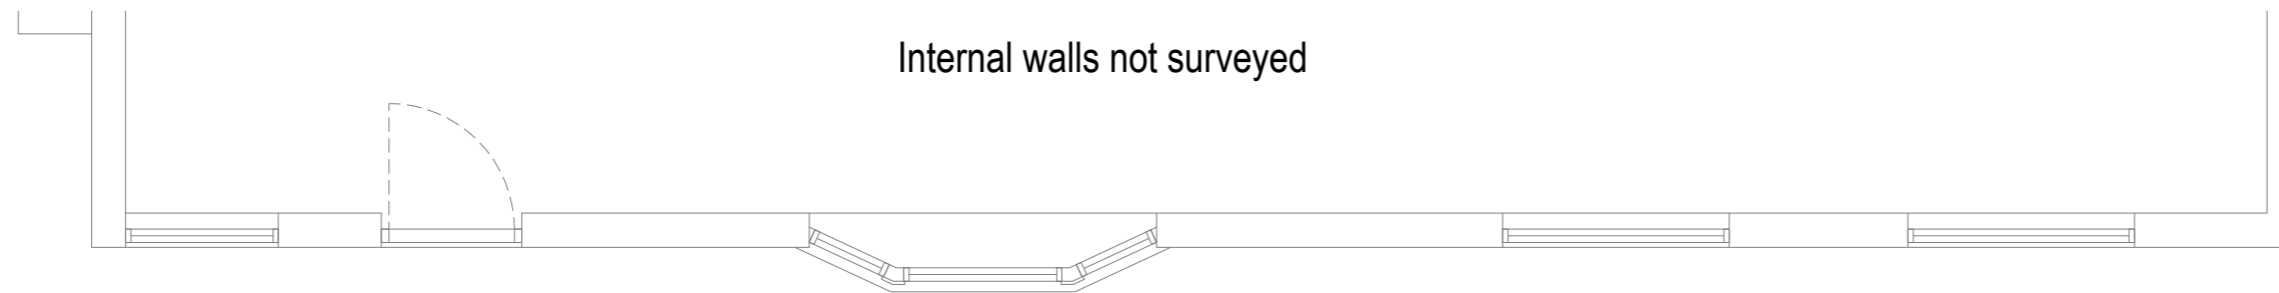

EXISTING FLOOR PLAN
Scale 1:50

  

REVISION	DATE	COMMENT

client		
Holm Oaks Cottage Bagwell Lane Winchfield, Hook Hampshire RG27 8DB		
Drawing:		
Existing Plans & Elevations		
scale: Varies@A2	dwg: 12850 /01	rev: -
date: January '24		



Bennett Road,
Isleport Business Park,
Highbridge, Somerset, TA9 4PW
Tel: 01278-764400 Fax:
01278-764422