




PROPOSED SIDE ELEVATION
Scale 1:100




PROPOSED REAR ELEVATION
Scale 1:100

New garden wall -
Brick with
Stretcher bond.

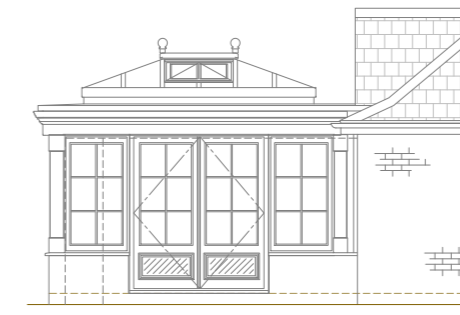


PROPOSED SIDE ELEVATION
Scale 1:100

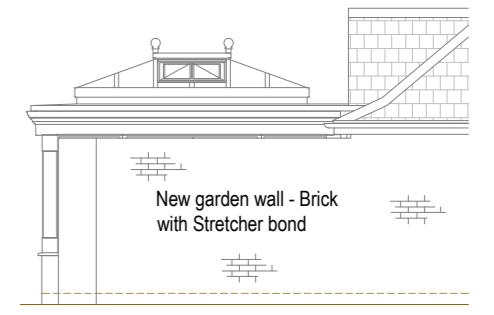

PROPOSED SIDE ELEVATION
(View of garden wall - Both elevations the same)
Scale 1:100

New garden wall - Brick
with Stretcher bond

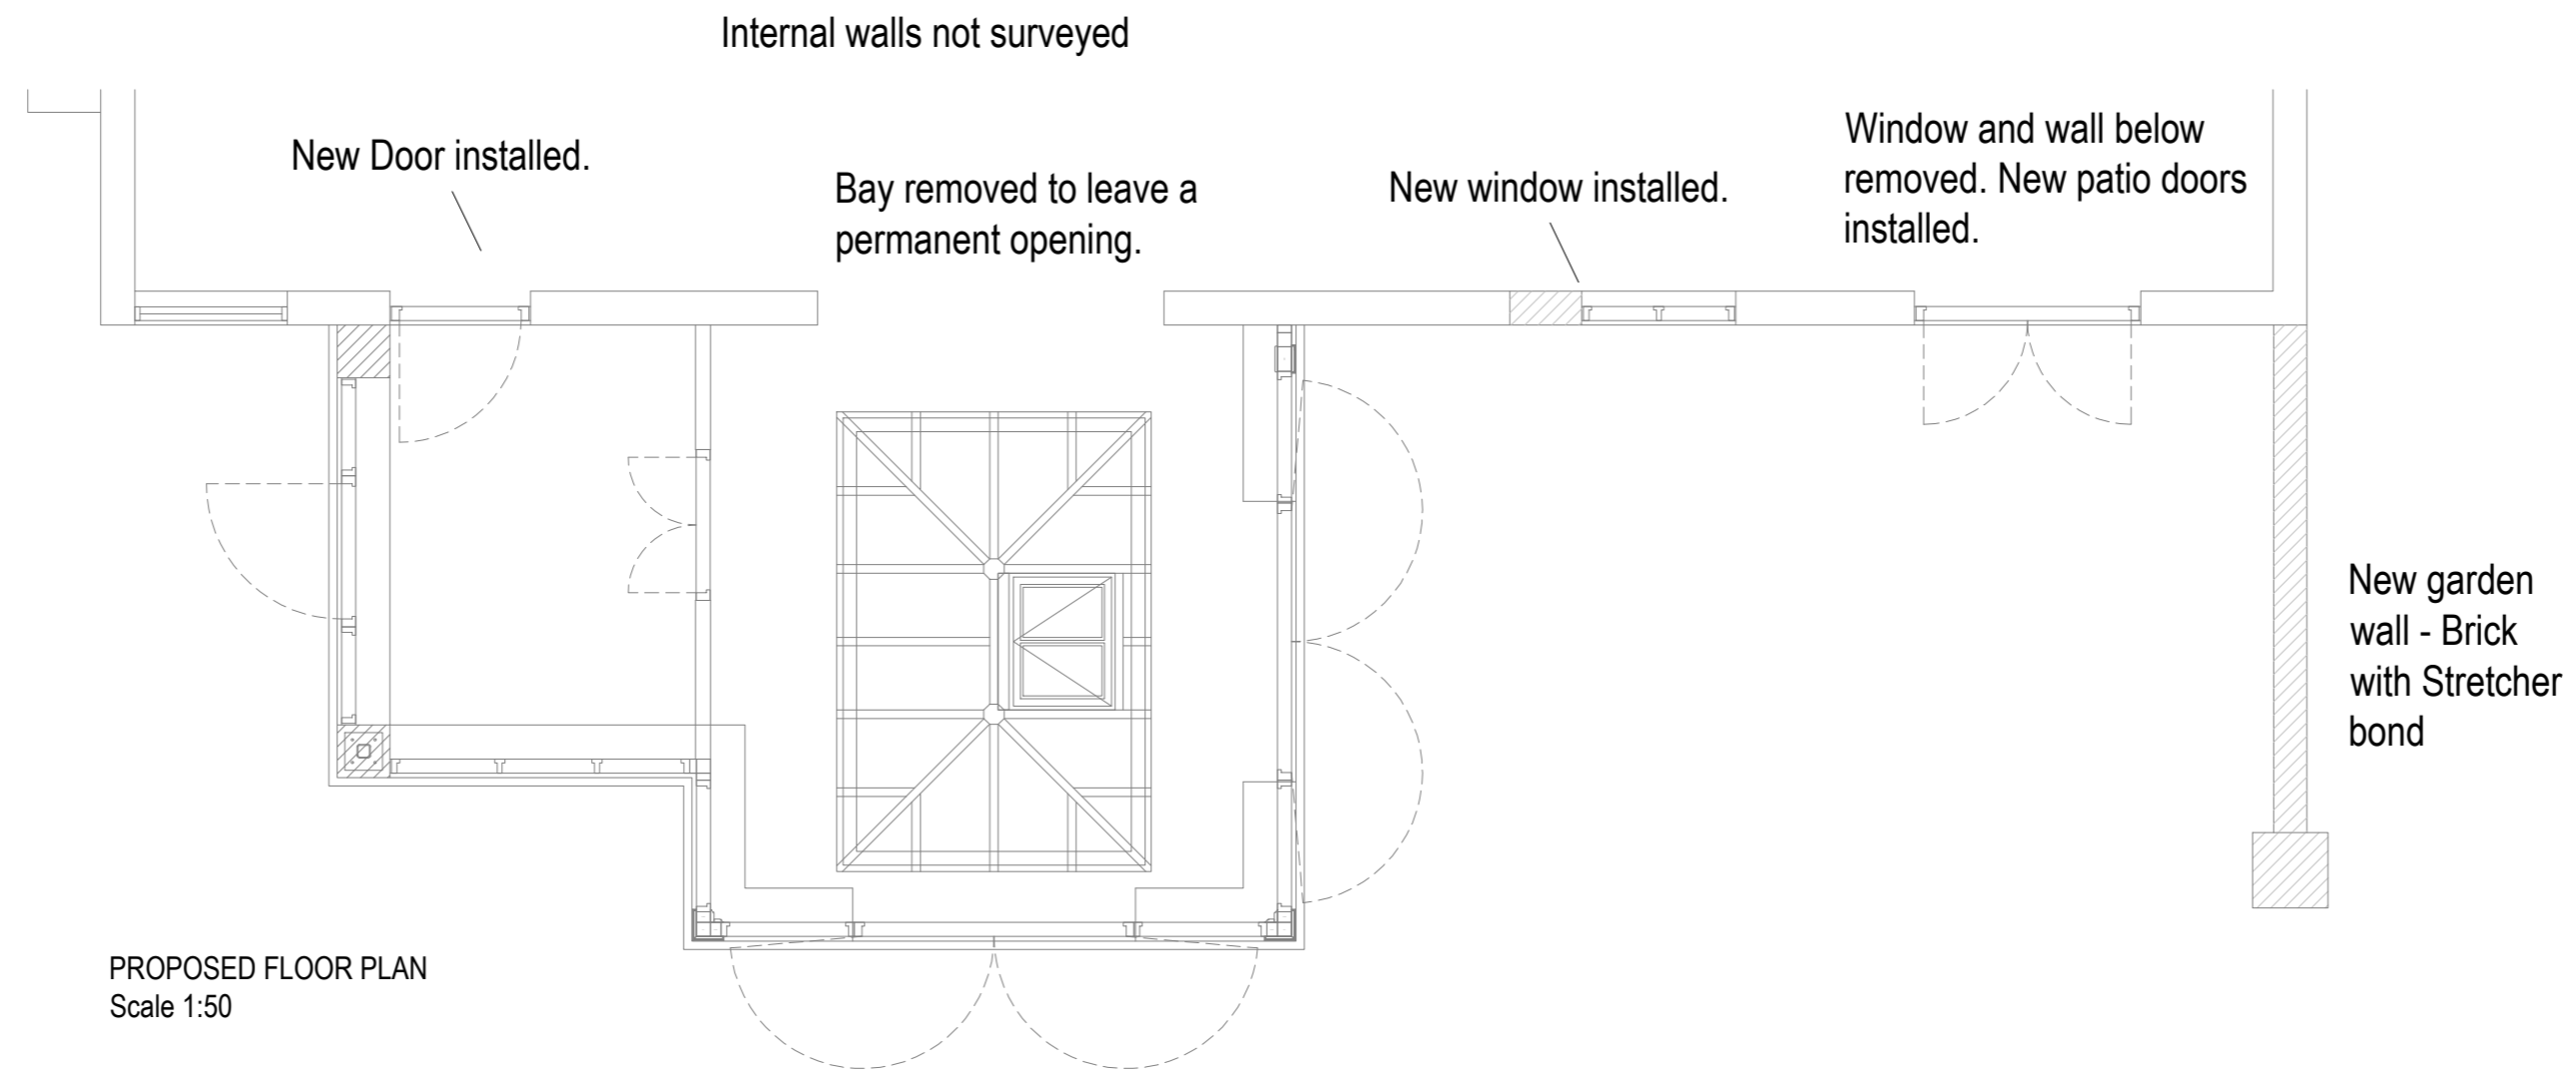

PROPOSED FLOOR PLAN
Scale 1:50

Internal walls not surveyed



New Door installed.

Bay removed to leave a
permanent opening.

New window installed.

Window and wall below
removed. New patio doors
installed.

New garden
wall - Brick
with Stretcher
bond

  

REVISION	DATE	COMMENT
A	04.03.24	Added garden wall details

client		
Holm Oaks Cottage Bagwell Lane Winchfield, Hook Hampshire RG27 8DB		
Drawing:		
Proposed Plans & Elevations		
scale: Varies@A2	dwg: 12850 /02	rev: A
date: January '24		

David Salisbury

Bennett Road,
Isleport Business Park,
Highbridge, Somerset, TA9 4PW
Tel: 01278-764400 Fax:
01278-764422