

NOTES: THIS DRAWING IS THE COPYRIGHT OF MODH DESIGN LTD. IT MAY NOT BE COPIED, ALTERED OR REPRODUCED WITHOUT WRITTEN AUTHORITY. THE USE OF THIS DRAWING BY THIRD PARTIES IS ENTIRELY AT THEIR OWN RISK.


THE DRAWING MUST NOT BE SCALED. ALL LEVELS AND DIMENSIONS MUST BE CHECKED ON SITE. FIGURED DIMENSIONS MUST BE CHECKED ON SITE. FIGURED DIMENSIONS SHOULD BE TAKEN IN PREFERENCE TO SCALED DIMENSIONS.

FOR PLANNING APPLICATION  
SUBMISSION PURPOSES ONLY

 LINE DENOTES SITE APPLICATION BOUNDARY

 LINE DENOTES SITE OWNERSHIP BOUNDARY

SEE APPROVED SCHEME:  
23/01178/HOU FOR ALTERATIONS  
TO MAIN DWELLING

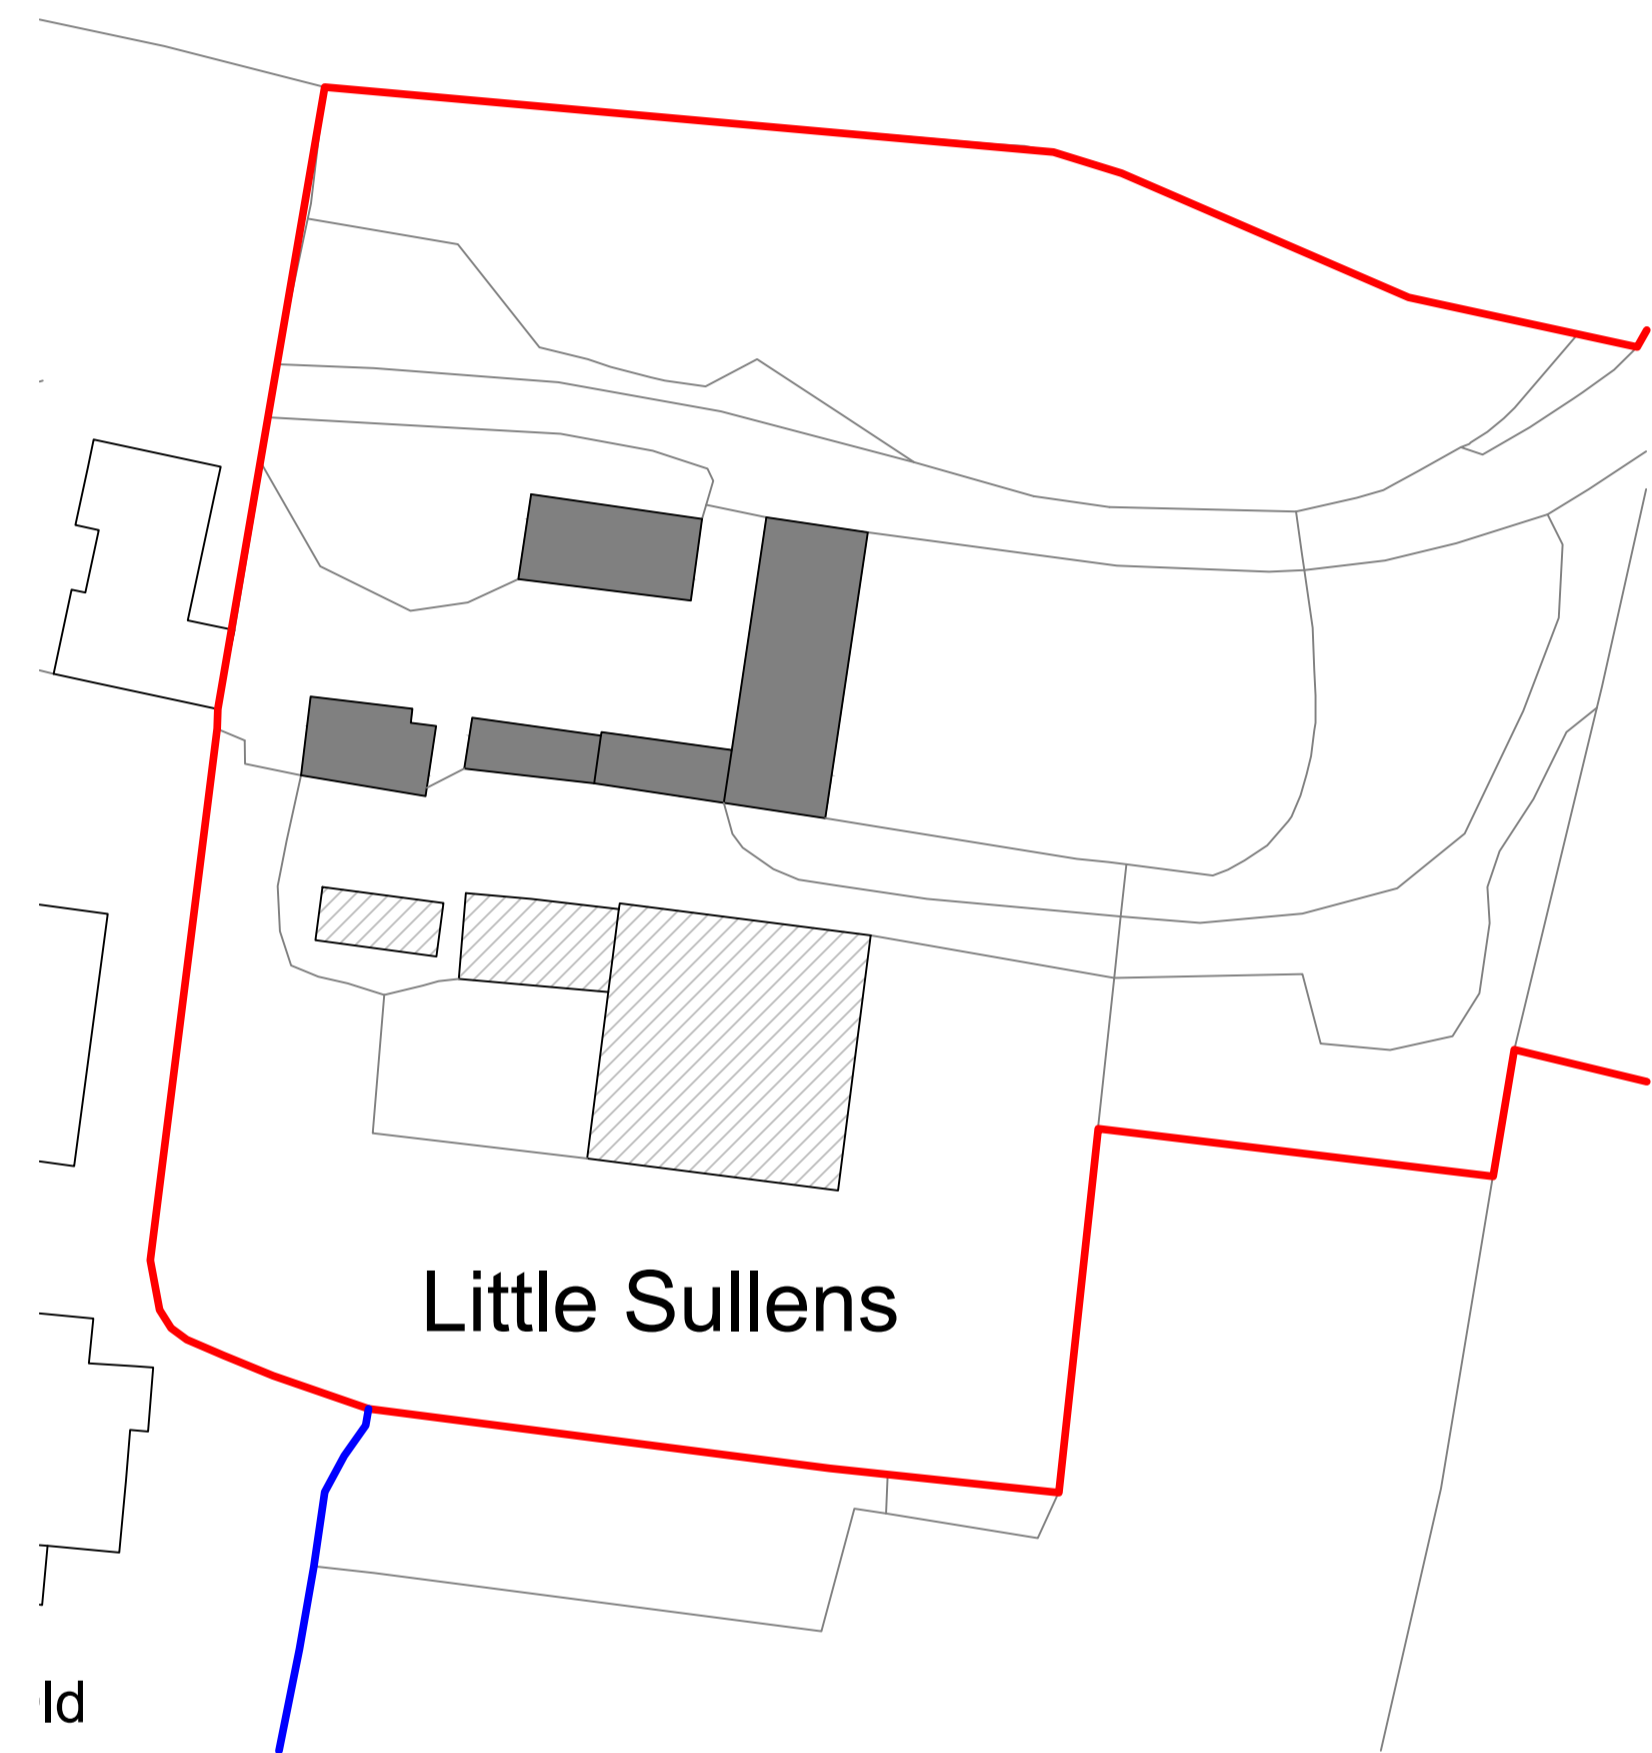

Little Sullens

EXISTING BLOCK PLAN

1:1000 @ A3 // 1:500 @ A1

0 10 20 30 40 50 METRES



EXISTING SITE PLAN

1:500 @ A3 // 1:250 @ A1

0 5 10 15 20 25 METRES

REVISIONS: DATE: NOTE:



A | STUDIO 1, NEW BARN FARM, SUN HILL, CALBOURNE, IDW P030 4JA  
T | 01983 555051  
W | WWW.MODHDESIGN.CO.UK  
E | HELLO@MODHDESIGN.CO.UK

CLIENT:  
DANIEL & SUZANNE WHITEHOUSE

PROJECT:  
CONVERSION OF BARN & STABLES TO ANNEXE:  
LITTLE SULLEN FARM, BURNT HOUSE LANE,  
NEWPORT, ISLE OF WIGHT, PO30 2PP

DRAWING TITLE:  
EXISTING SITE PLAN

SCALE: VARIES@A1 DATE: OCT 23 DRAWN: EF

STAGE: PLANNING APPLICATION CHECKED BY: CC

JOB NUMBER: MDA222.B DRAWING NUMBER: PL 02 REVISION: .