
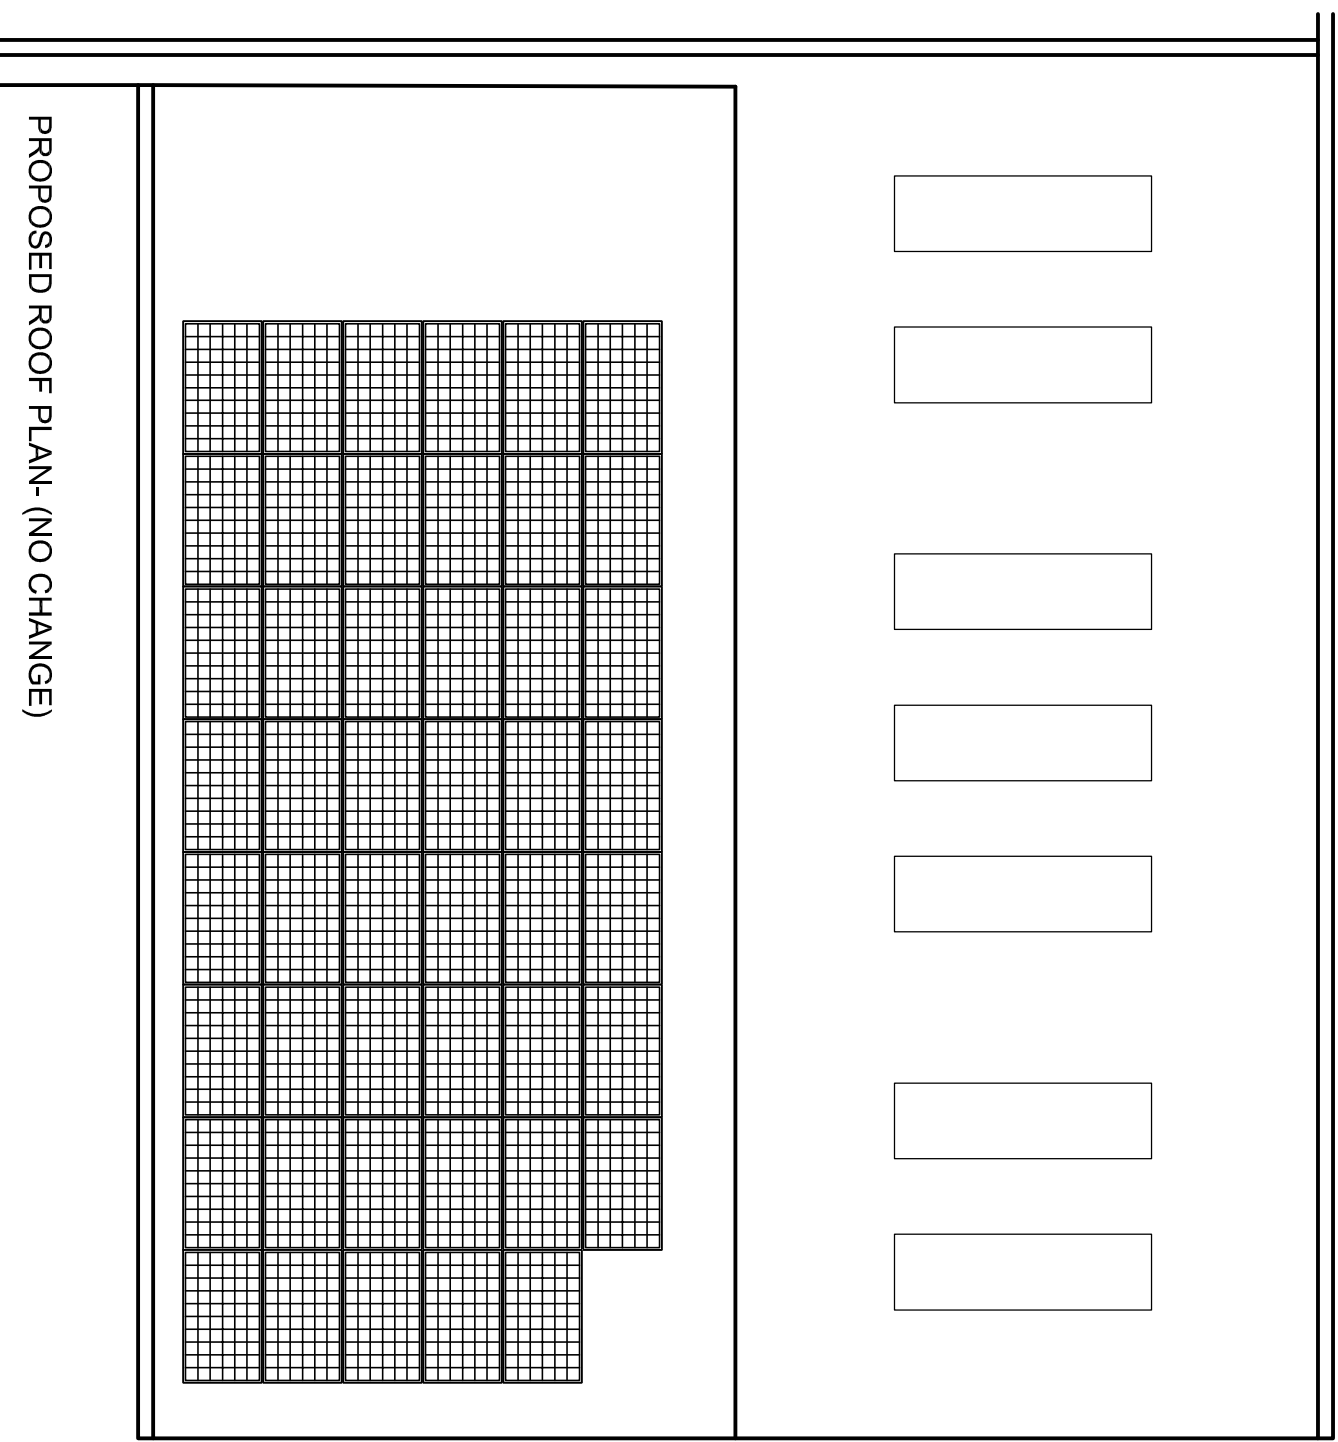


The Contractor is to check all dimensions on site and report any discrepancies to the Contract Administrator. This drawing is to be read in conjunction with all other standard documentation.

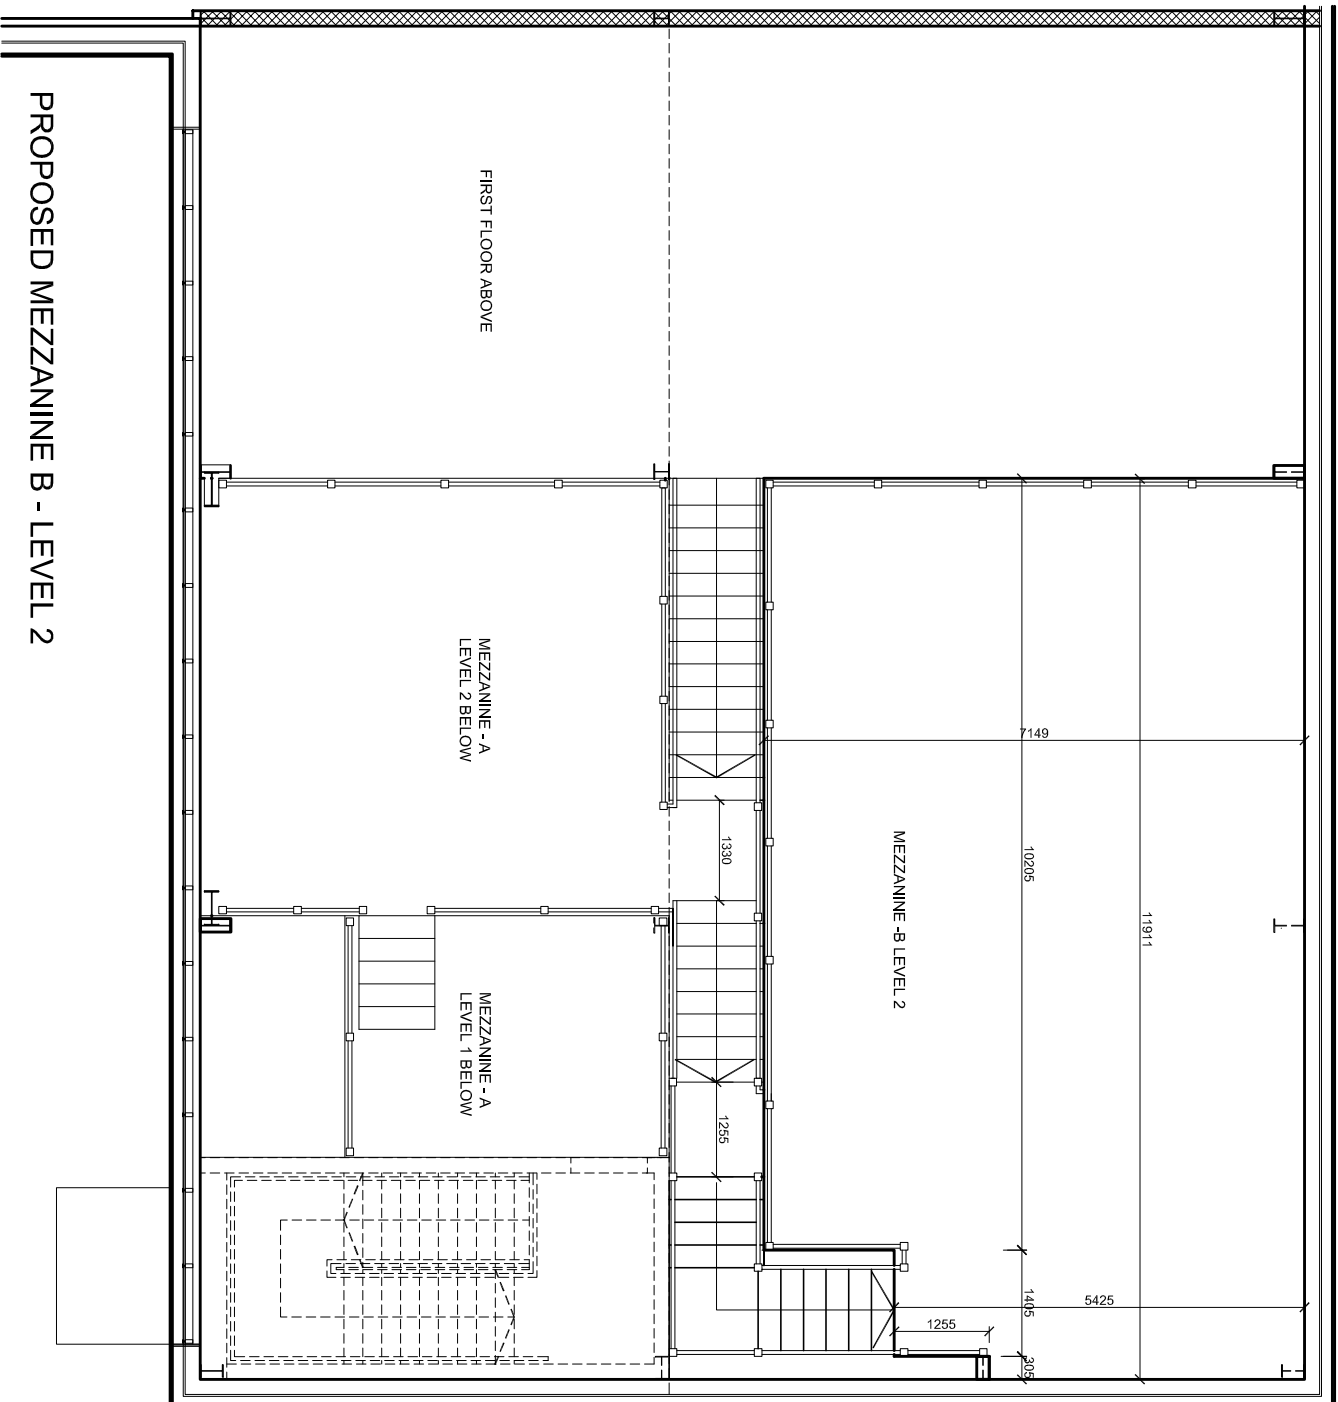

rev.	description	date	chkd.
	93 Colmandene Crescent, Orpington, Kent BR5 2RA		
	020 3004 9238		
	07931 931 035		
	s.nagpal@dapconsultants.co.uk		
	www.dapconsultants.co.uk		

project : Unit 4 Sidcup Logistic Park, Sandy Lane
Sidcup

drawing title :
Proposed Floor Plans

drawn: SN	chkd : SS	date:26.09.2023
Planning		
status:	scale: 1:100@A3	
proj no : 2474	drg no: 06	rev no: B