

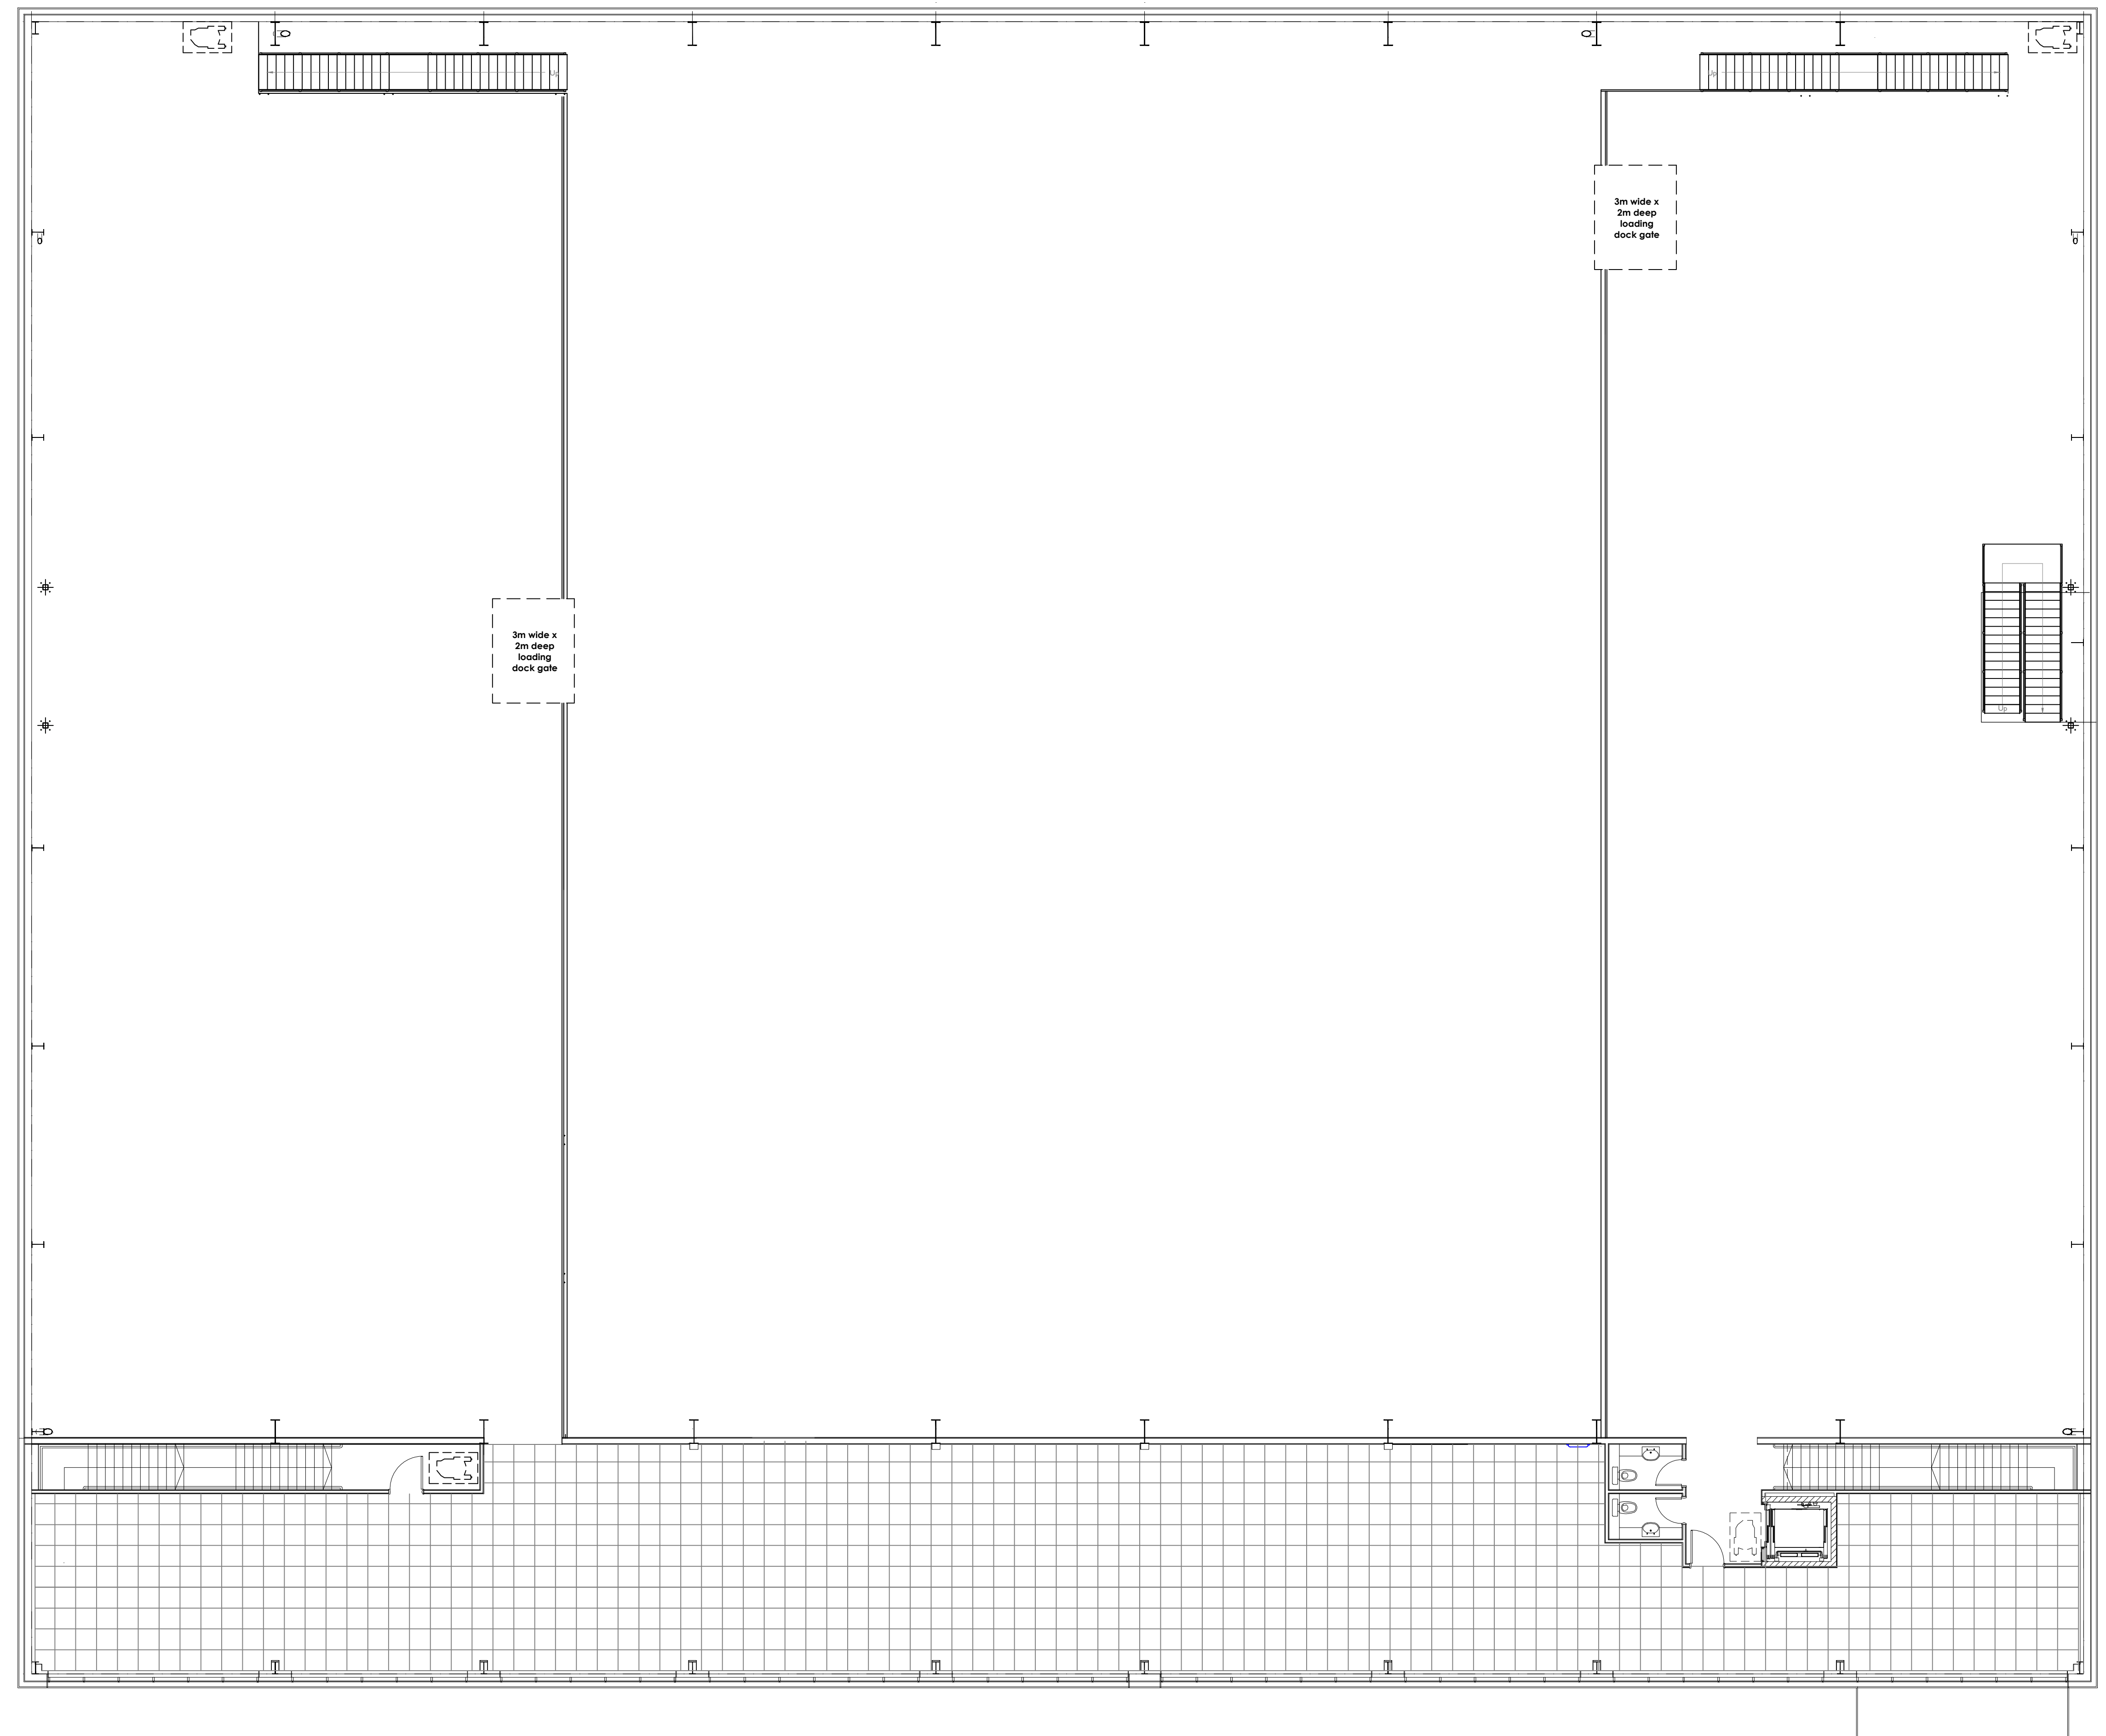


1. Do not scale from the drawings.
2. Site verify all dimensions prior to construction.
3. Report all discrepancies to BEH Interiors Limited immediately.
4. This drawing is to be read in conjunction with all relevant documents and drawings.
5. Not for construction or for ordering.
6. No works to be carried out based on the information contained on this drawing.
7. Please refer to the construction drawing issued for the scheme.

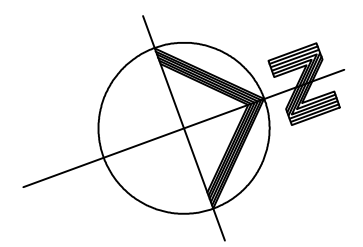

# Existing First Floor Plan

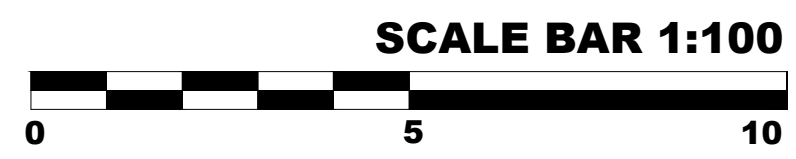

Rev.	Date	Description	Drawn
<b>Revisions:</b>			



BEH Interiors Limited  
 Unit 2, The Piano Works  
 117 Farringdon Road  
 London, EC1R 3BX

Tel: +44 (0) 20 3781 7472  
 Email: info@behinteriors.co.uk

Project Title:  
**KINGSWAY GROUP  
 UNIT 1, HELIX  
 EDGINGTON WAY, SIDCUP**

Drawing Title:  
**FIRST FLOOR  
 EXISTING LAYOUT**

Drawn By: EM Date: 19.08.23

Scale: 1:100@A1 Checked By: MH

Job No	Des type	Level	Revision
1437	EX	01	