


**Ground Floor Plan - Existing**  
1 : 50

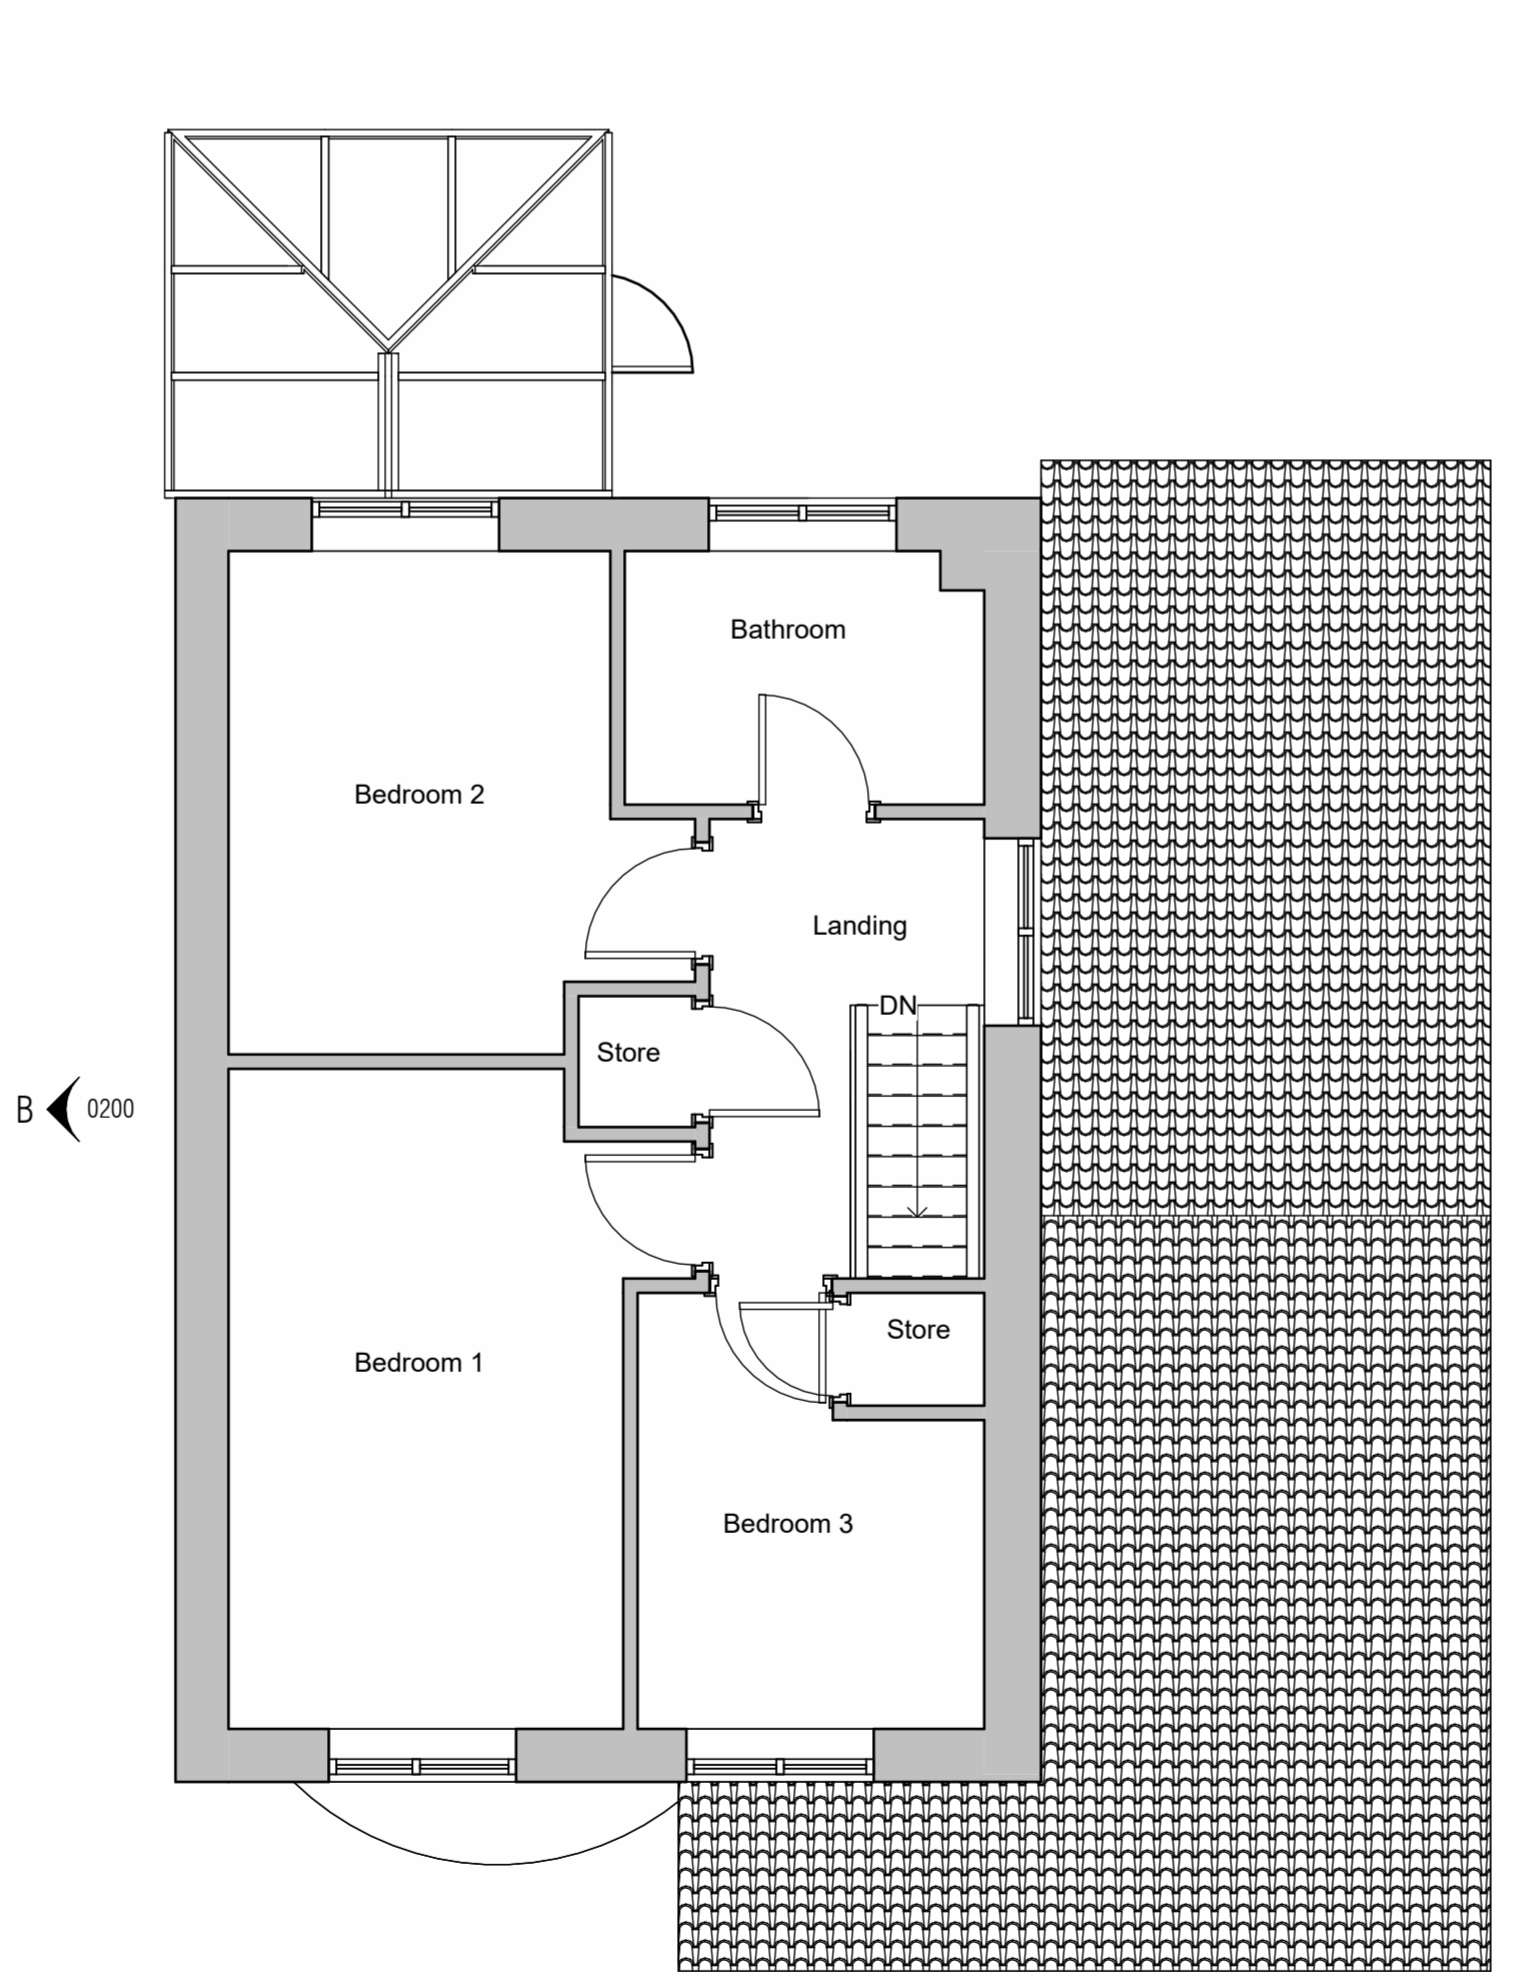

**First Floor Plan - Existing**  
1 : 50

CLIENT  
Mr & Mrs Johnson

PROJECT  
Proposed Two Storey Side Extension and Single Storey Front Extension  
Washington

DRAWING TITLE  
Existing Information

SCALE @	DATE	DRAWN	CHECKED
A <sub>s</sub> indicated	07/02/2024	BRC	BC

DRAWING NUMBER	REVISION	SUITABILITY
P3500-0200	P01	S03