




**Proposed Front Elevation A**  
1 : 100

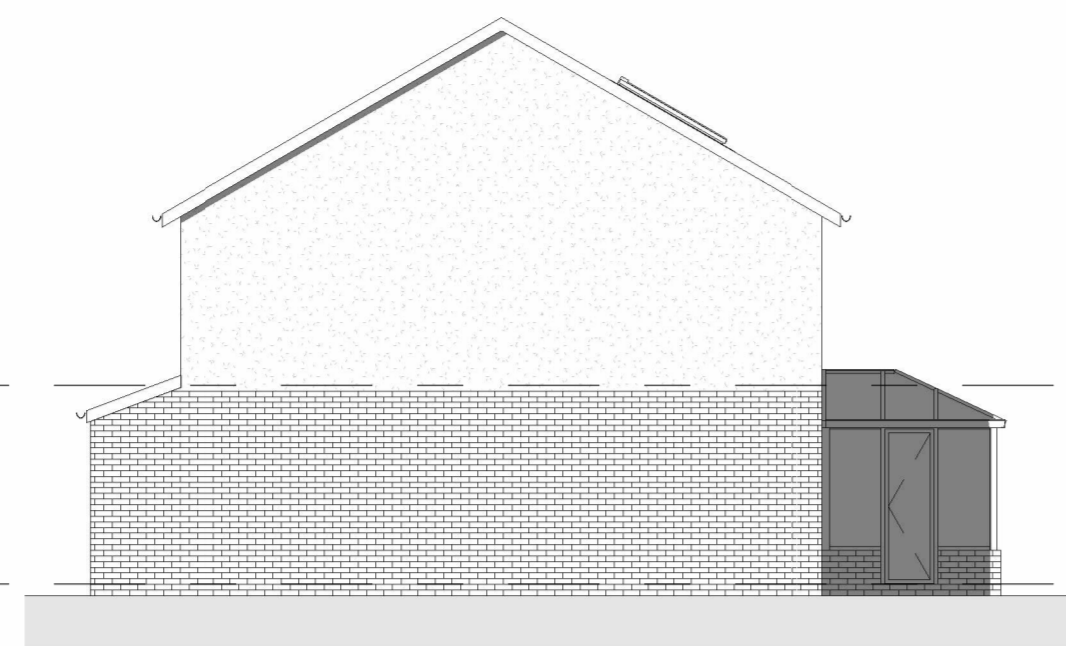


**Proposed Side Elevation B**  
1 : 100

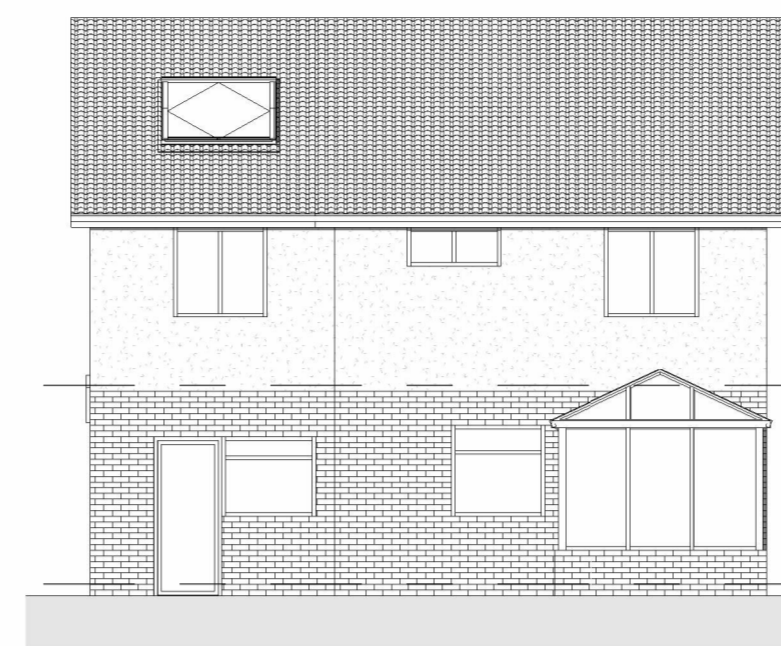

**Proposed Rear Elevation C**  
1 : 100

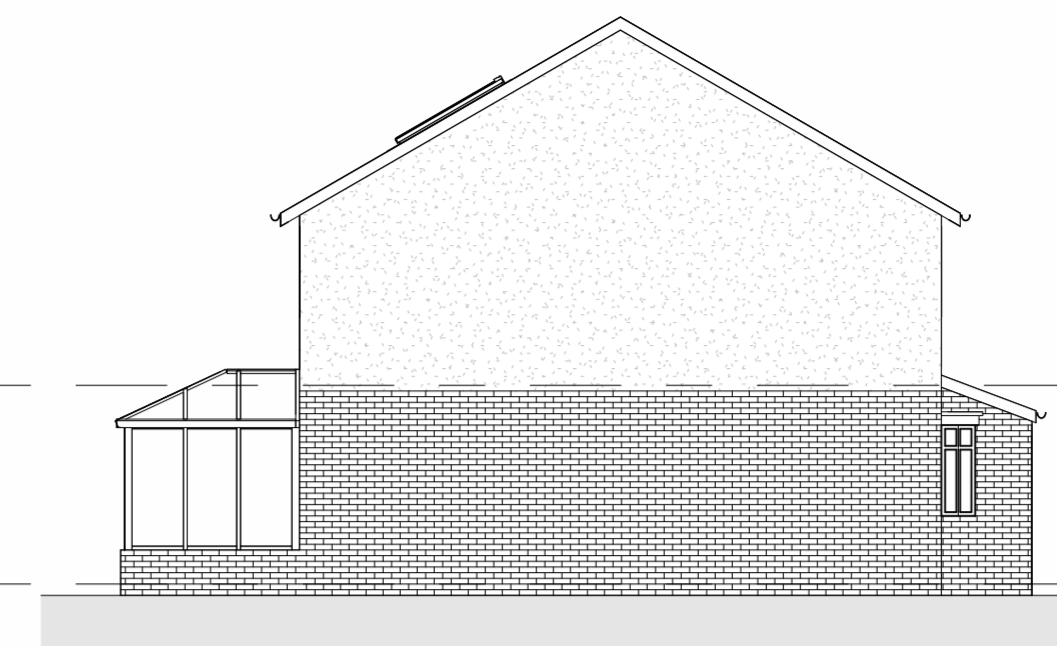


**Proposed Side Elevation D**  
1 : 100

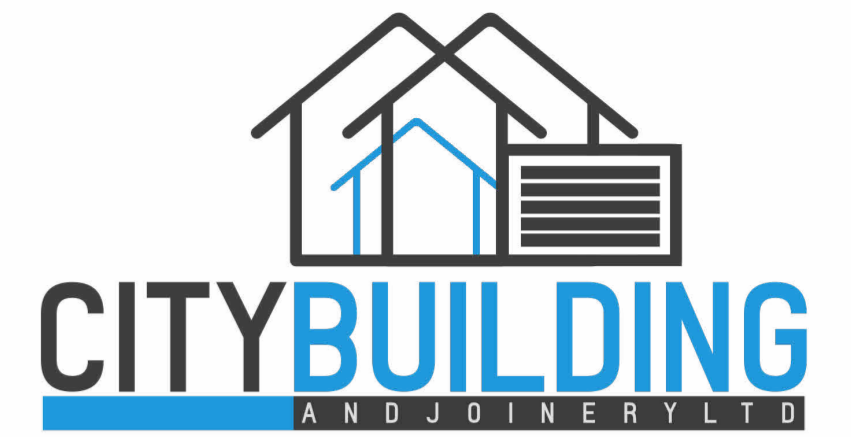


Email: citybuildingjoinery@gmail.com  
Phone: 0796099959

- Material:
- Roof - Tiles to match existing
  - Wall - Bricks and render to match existing
  - Window - PVCu to match existing
  - Rooflight - Timber velux rooflight
  - Door - PVCu to match existing
  - Garage door - To match existing

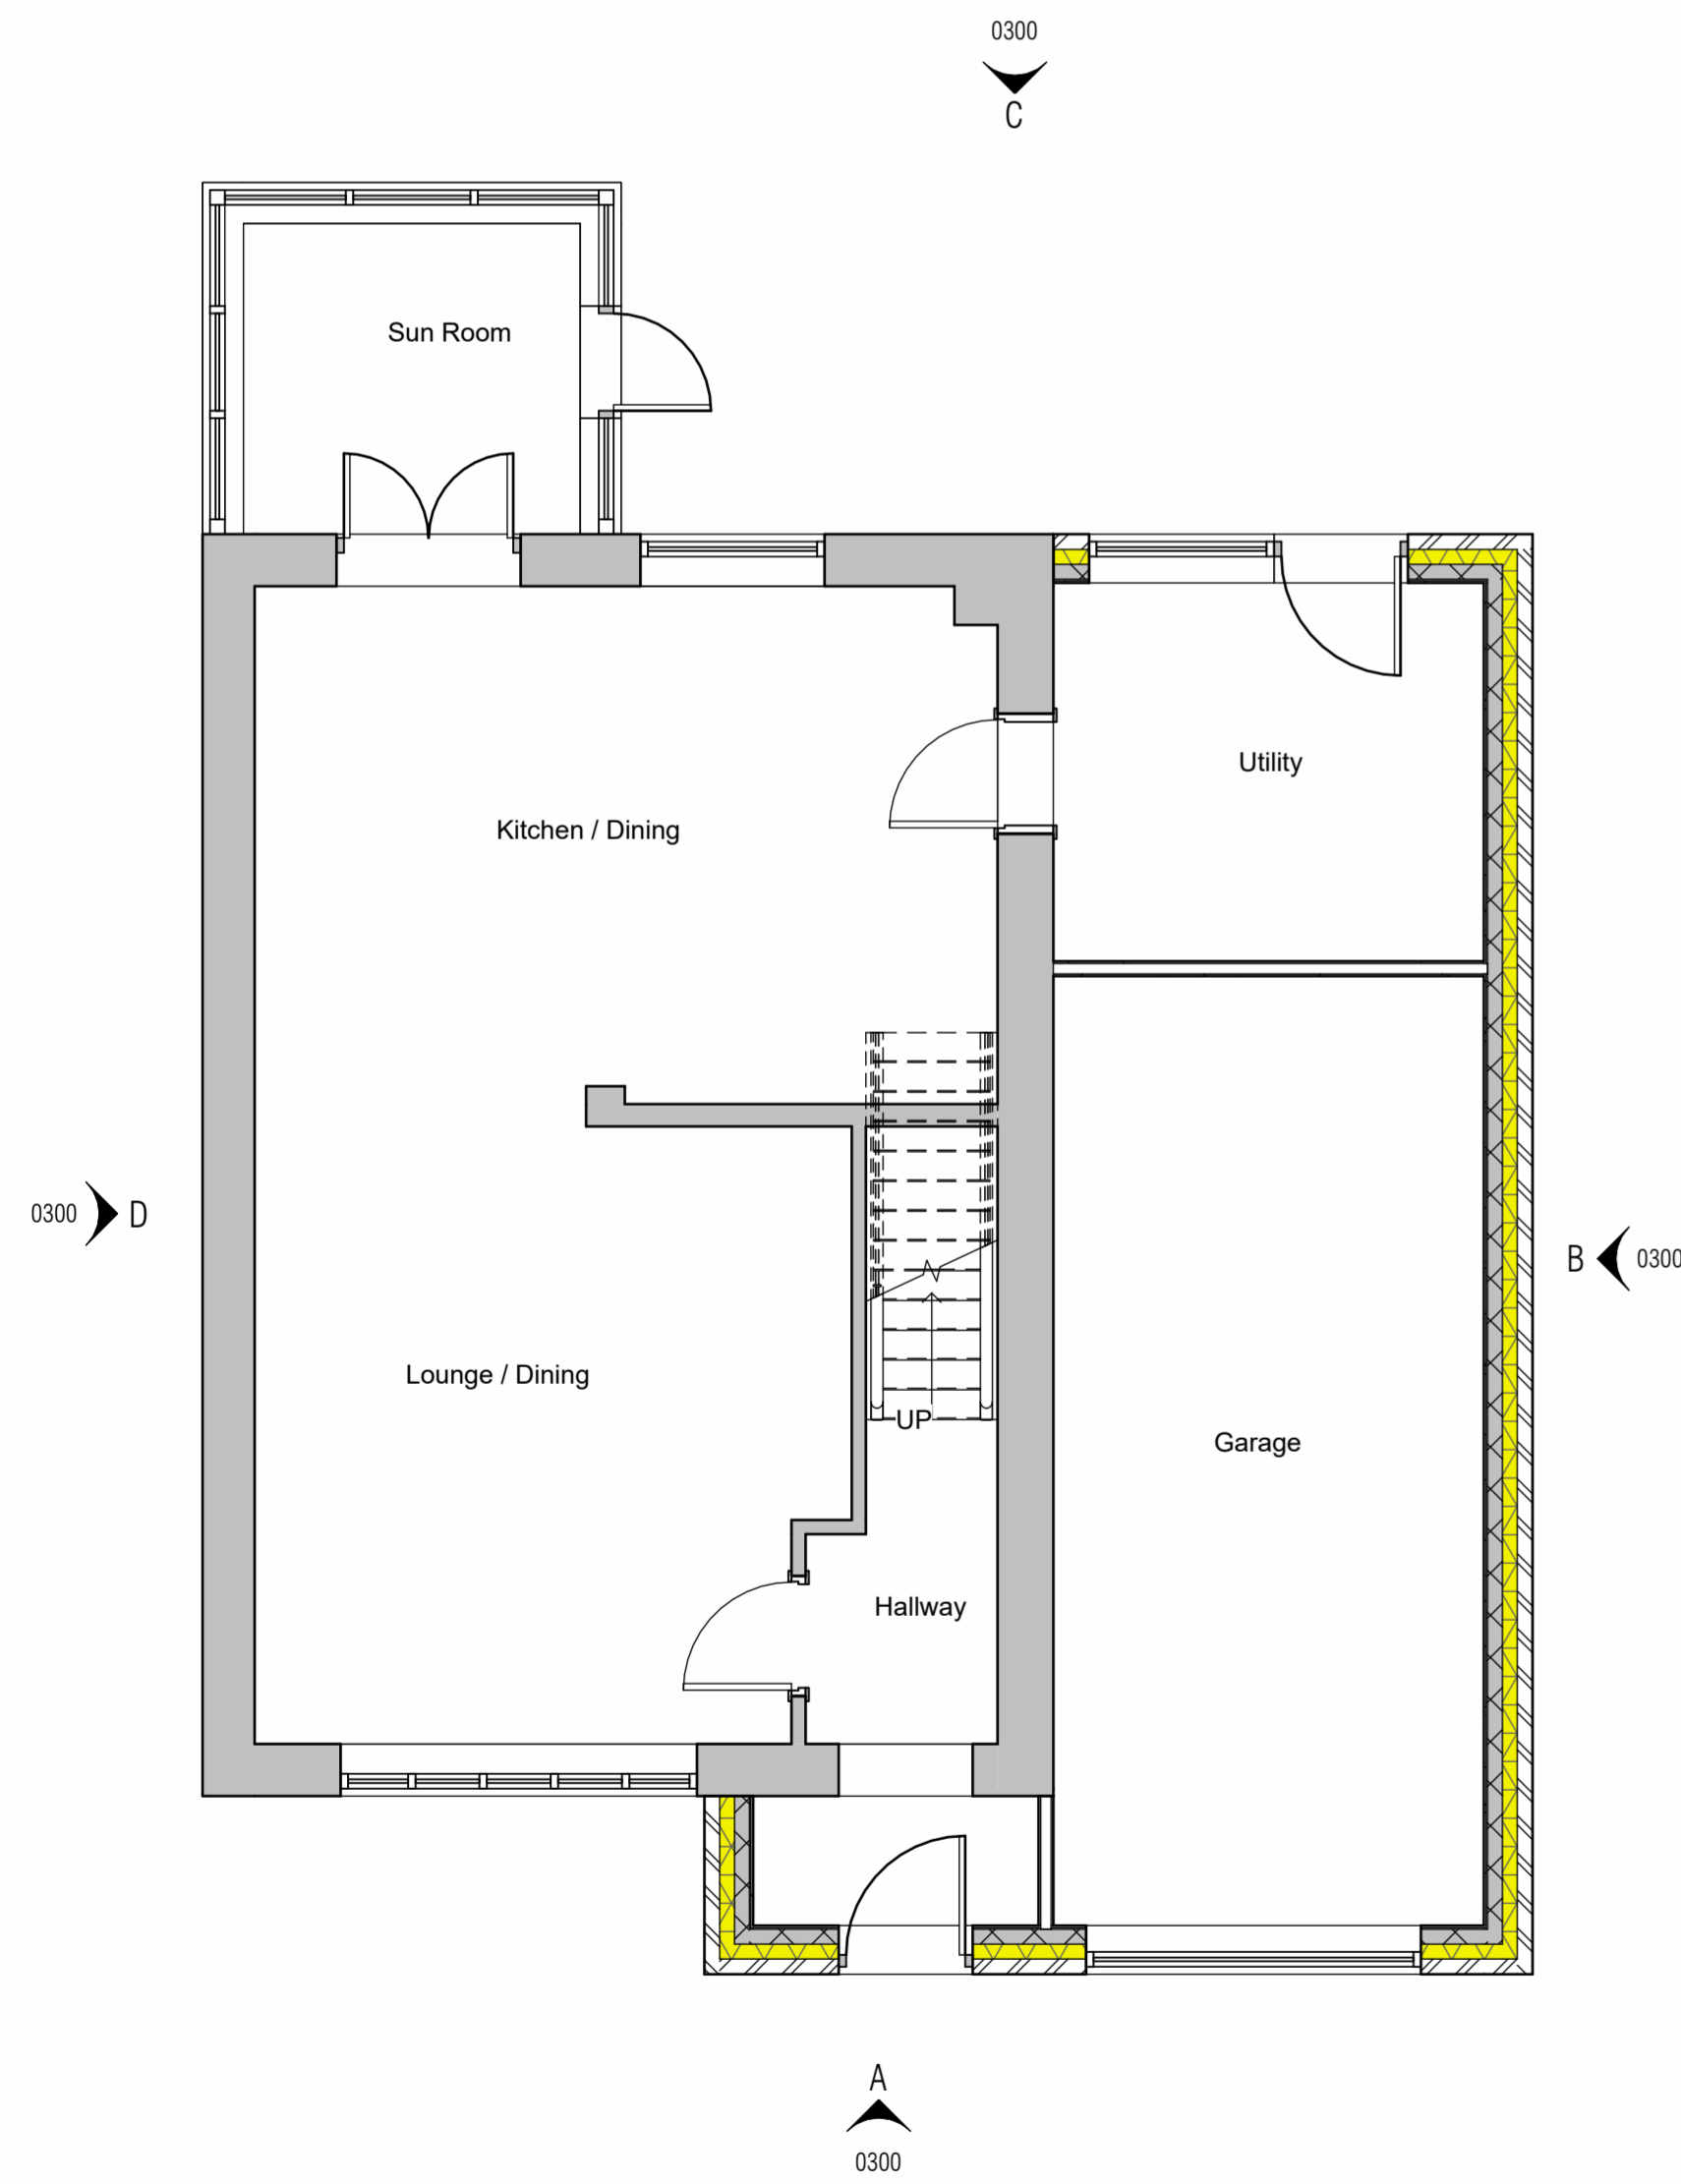

**Proposed Ground Floor Plan**  
1 : 50

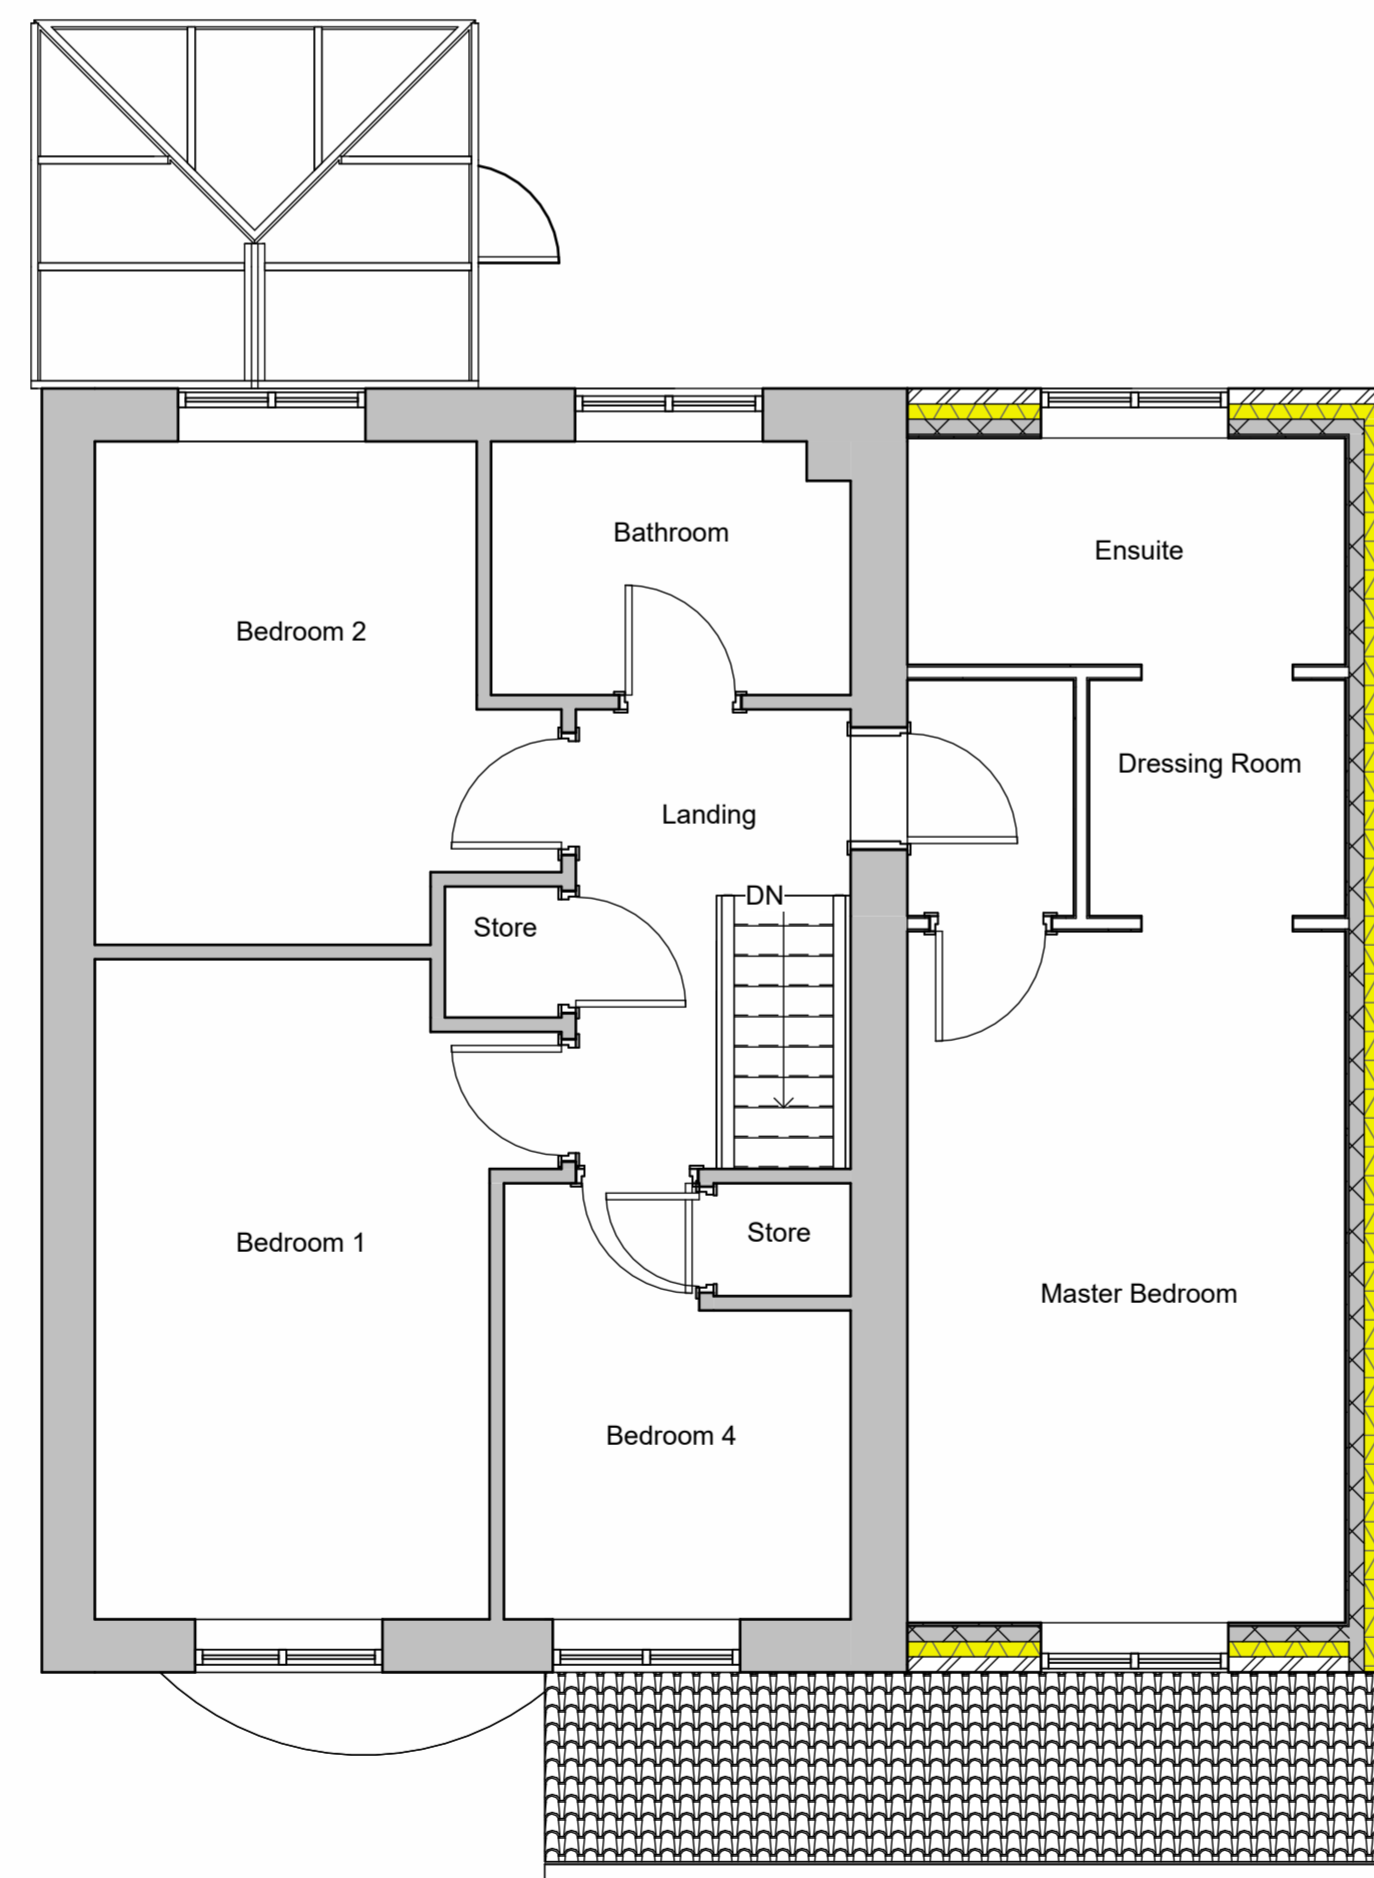

**First Floor Plan - Proposed**  
1 : 50

CLIENT  
Mr & Mrs Johnson

PROJECT  
Proposed Two Storey Side Extension and Single Storey Front Extension  
Washington

DRAWING TITLE  
Proposed Information

SCALE @	DATE	DRAWN	CHECKED
As indicated	07/02/2024	BRC	BC

DRAWING NUMBER	REVISION	SUITABILITY
P3500-0300	P01	S03