




Block Plan 1:200

1:500

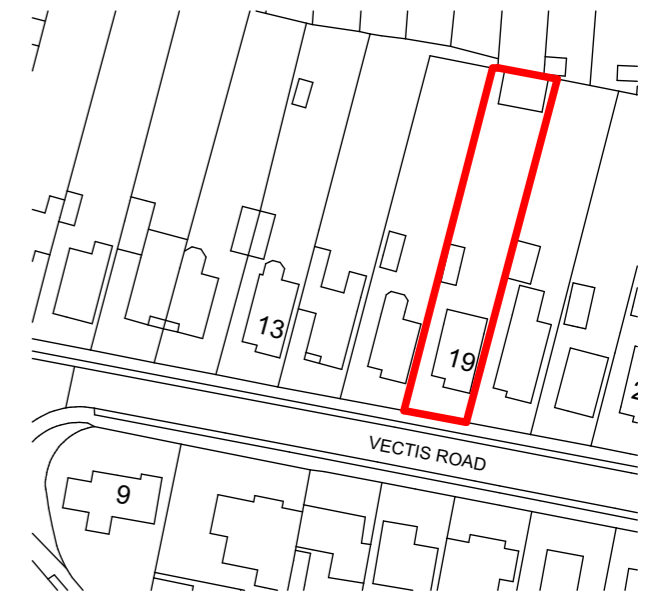

Scale 1:1250

Ordnance Survey, (c) Crown Copyright 2024. All rights reserved. Licence number 100022432

  

PLANNING APPROVAL

Revision	Description	Date	Drawn
P1	Planning Submission	10.01.24	MK

Designer :



Project :
19 Vectis Road, Gosport, PO12 2QD
 Proposed alterations

Drawing :
Site Plan

Date : Jan 2024	Scale : 1:200, 1:1250, 1:500 @ A1
Drawing No. : 17 / 001 / 101	Revision: PLANNING P1