




Proposals




South Elevation

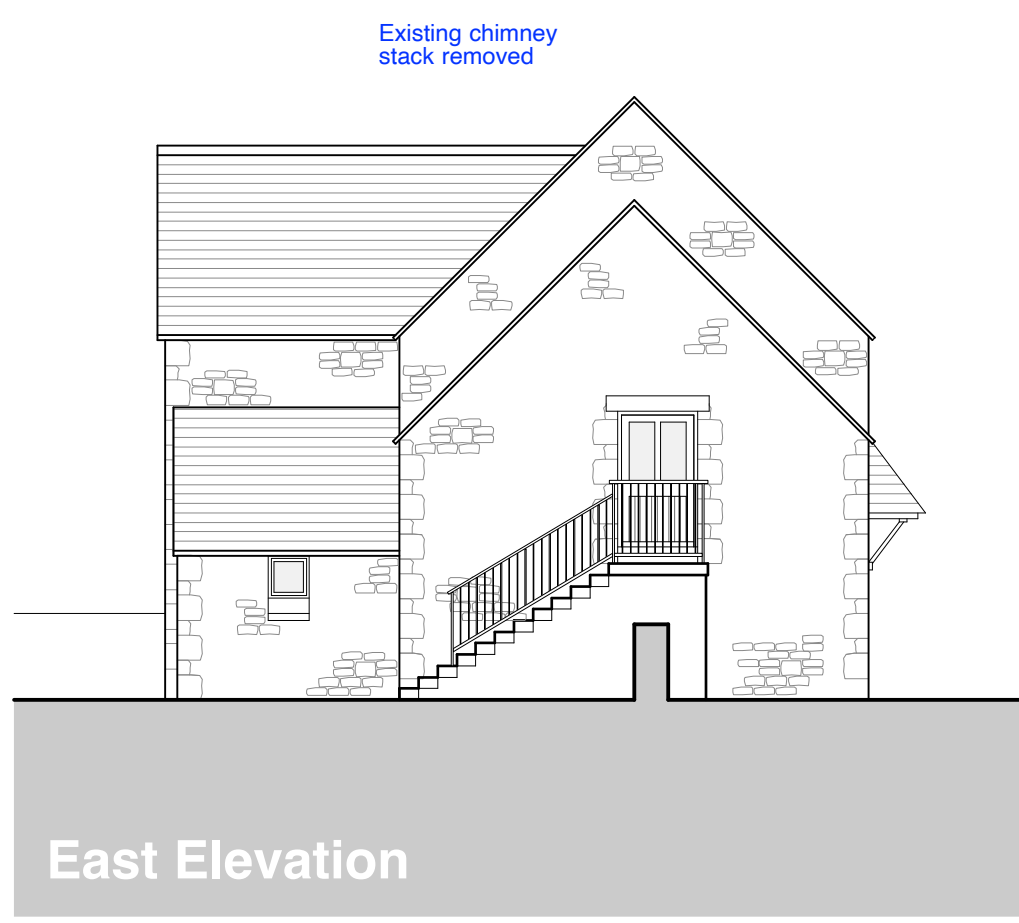


East Elevation

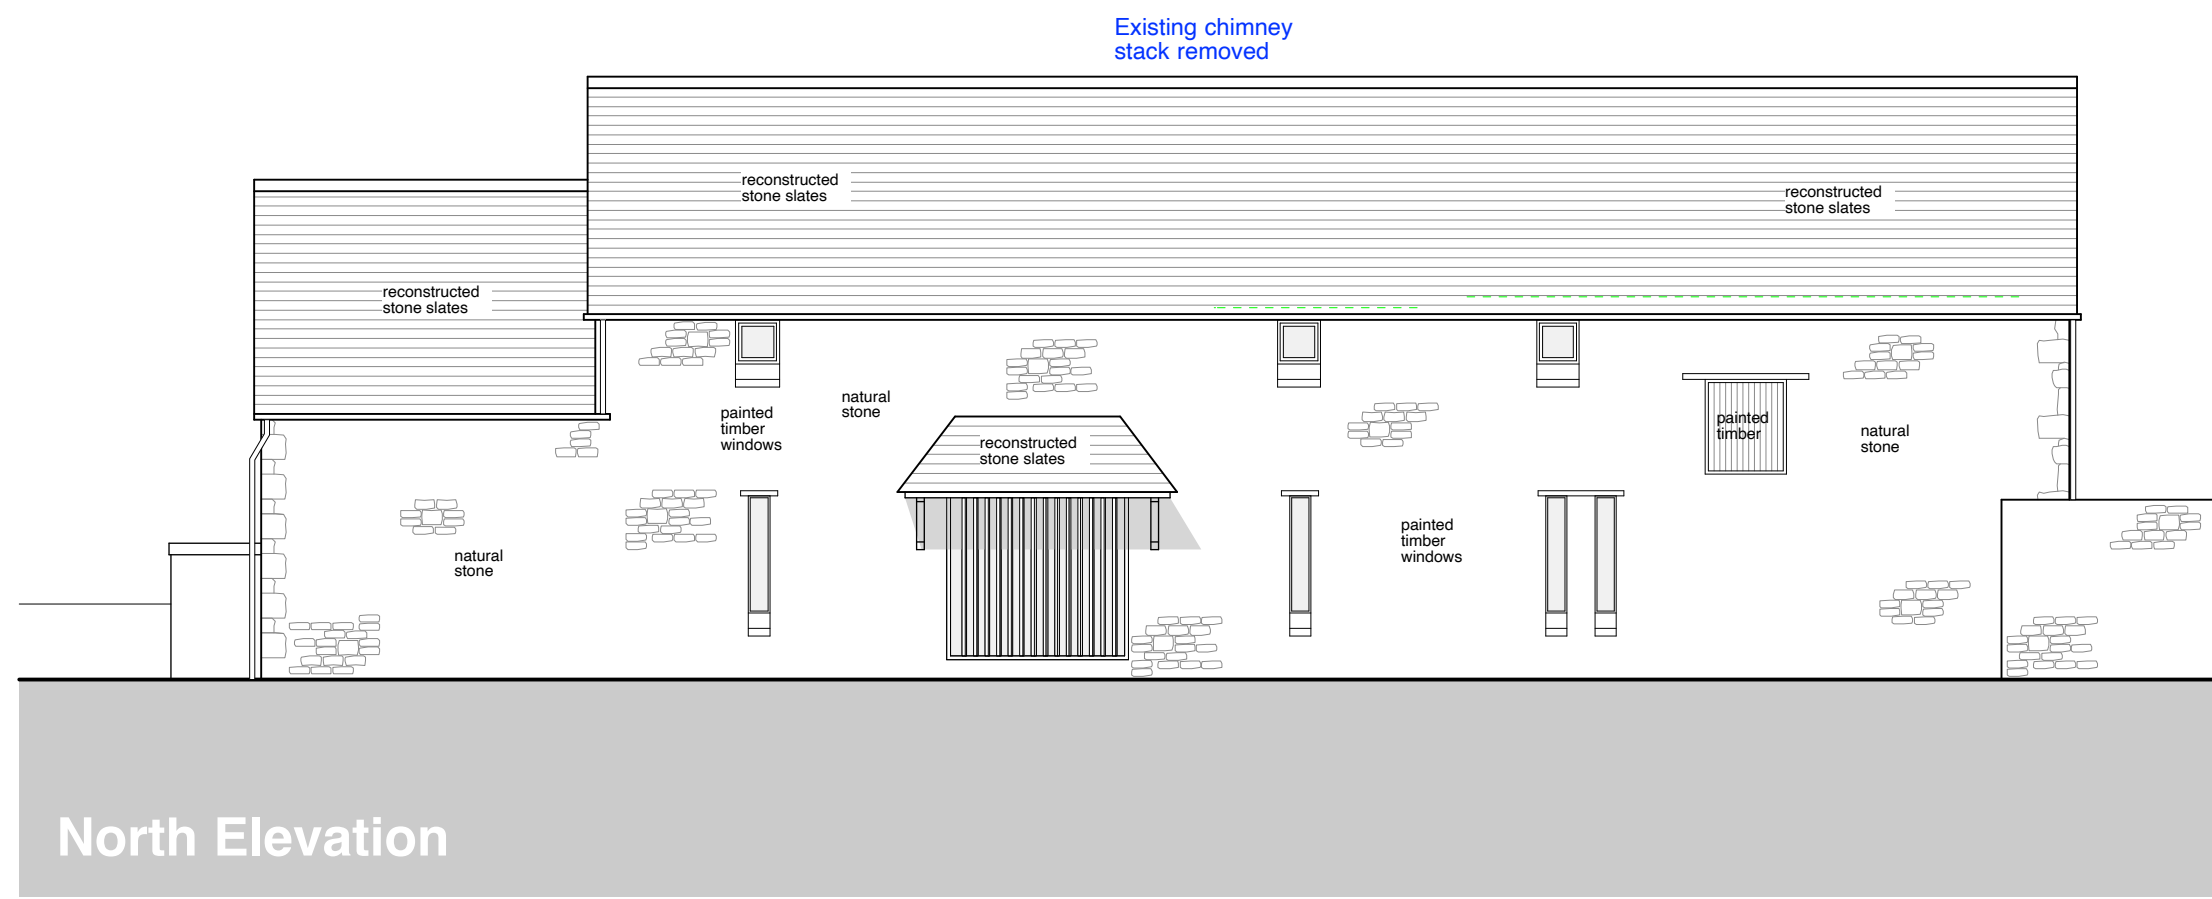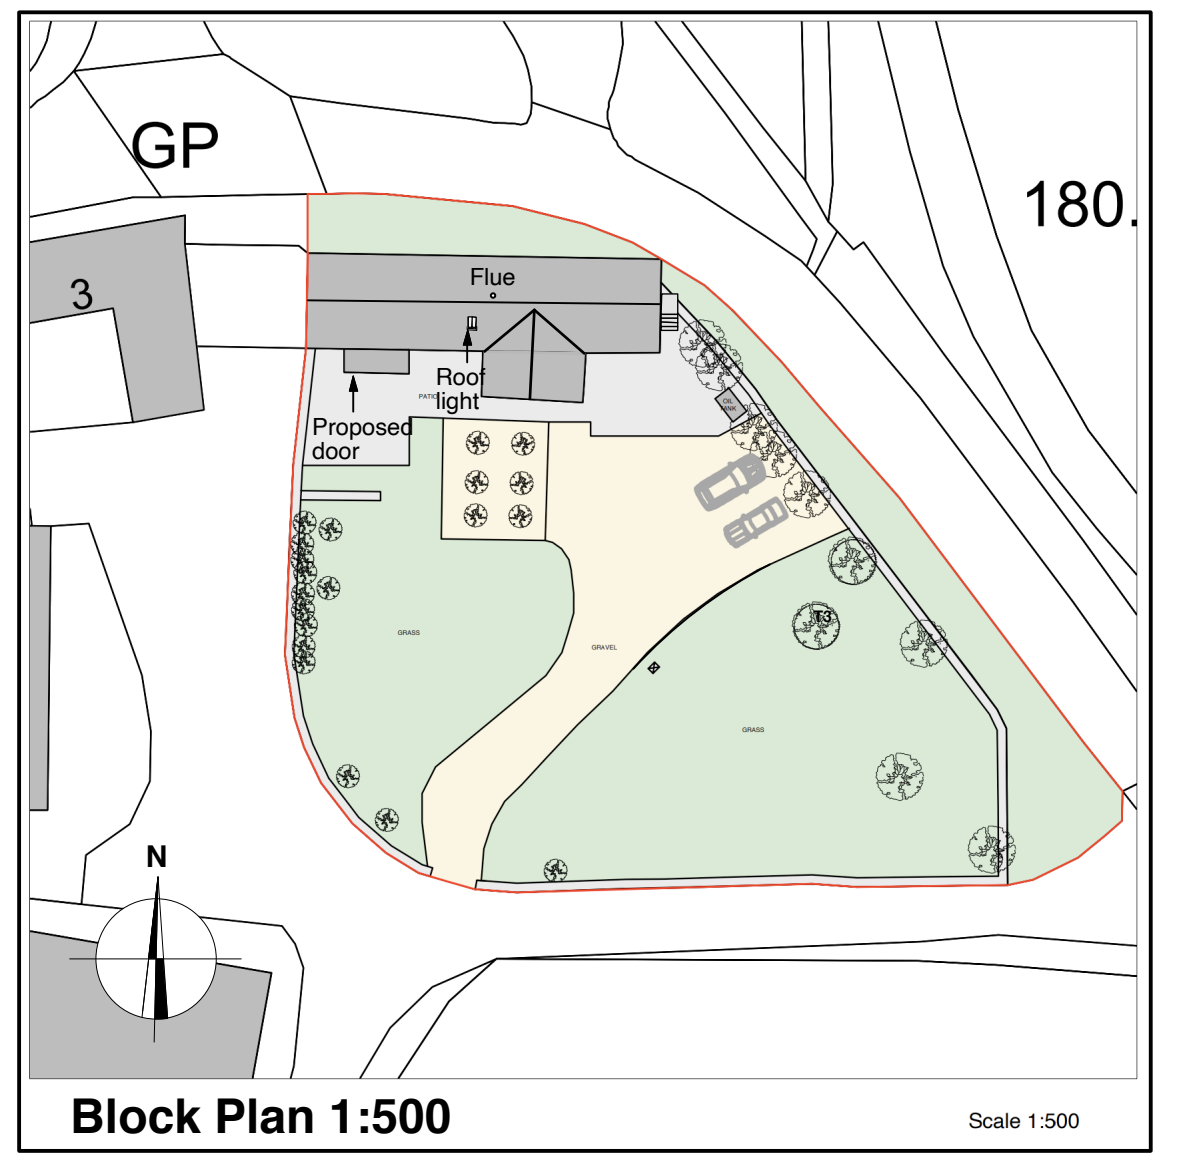


North Elevation

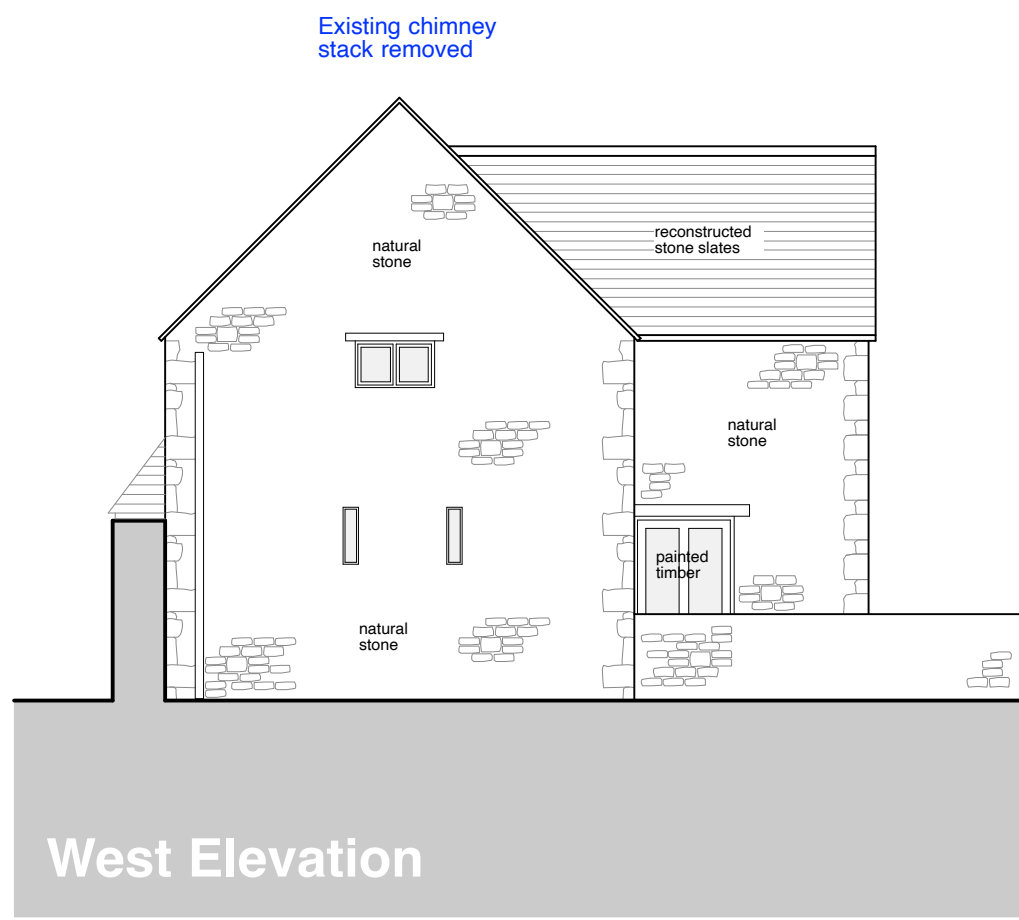


West Elevation

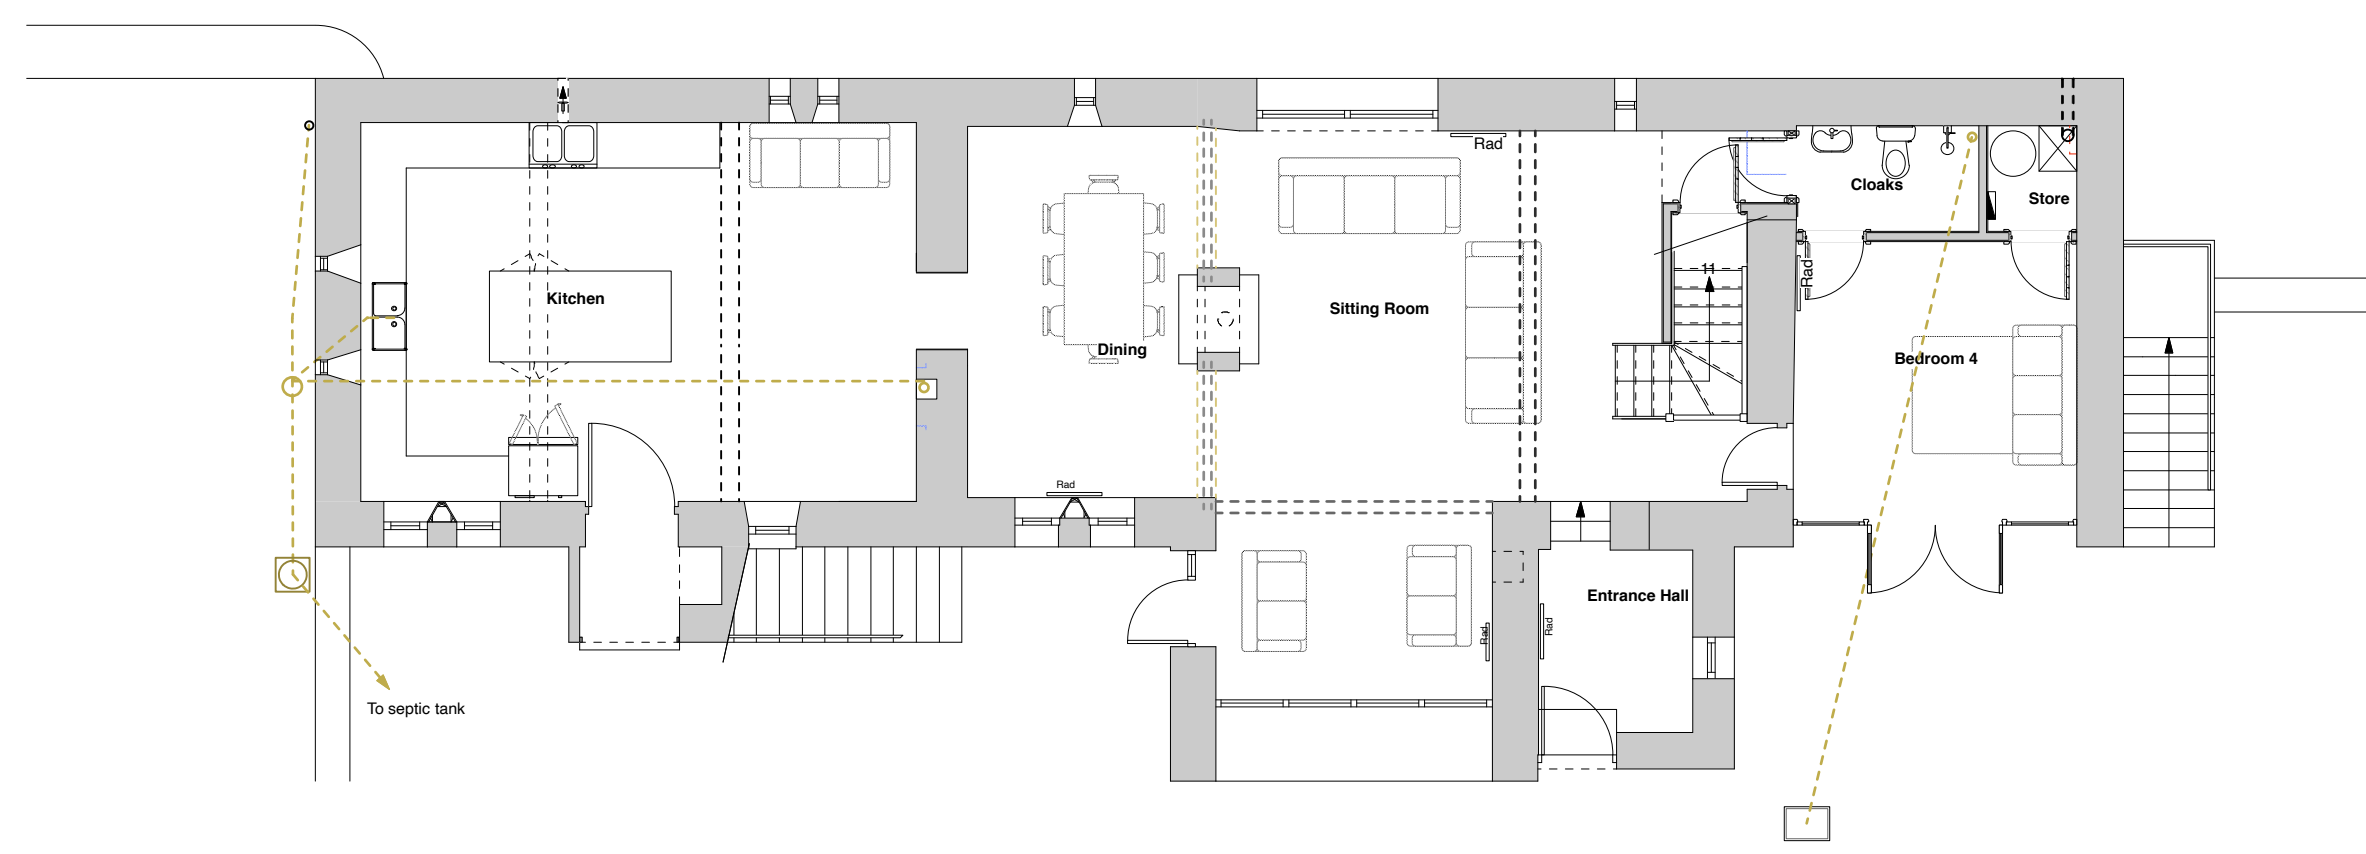

Ground Floor Plan

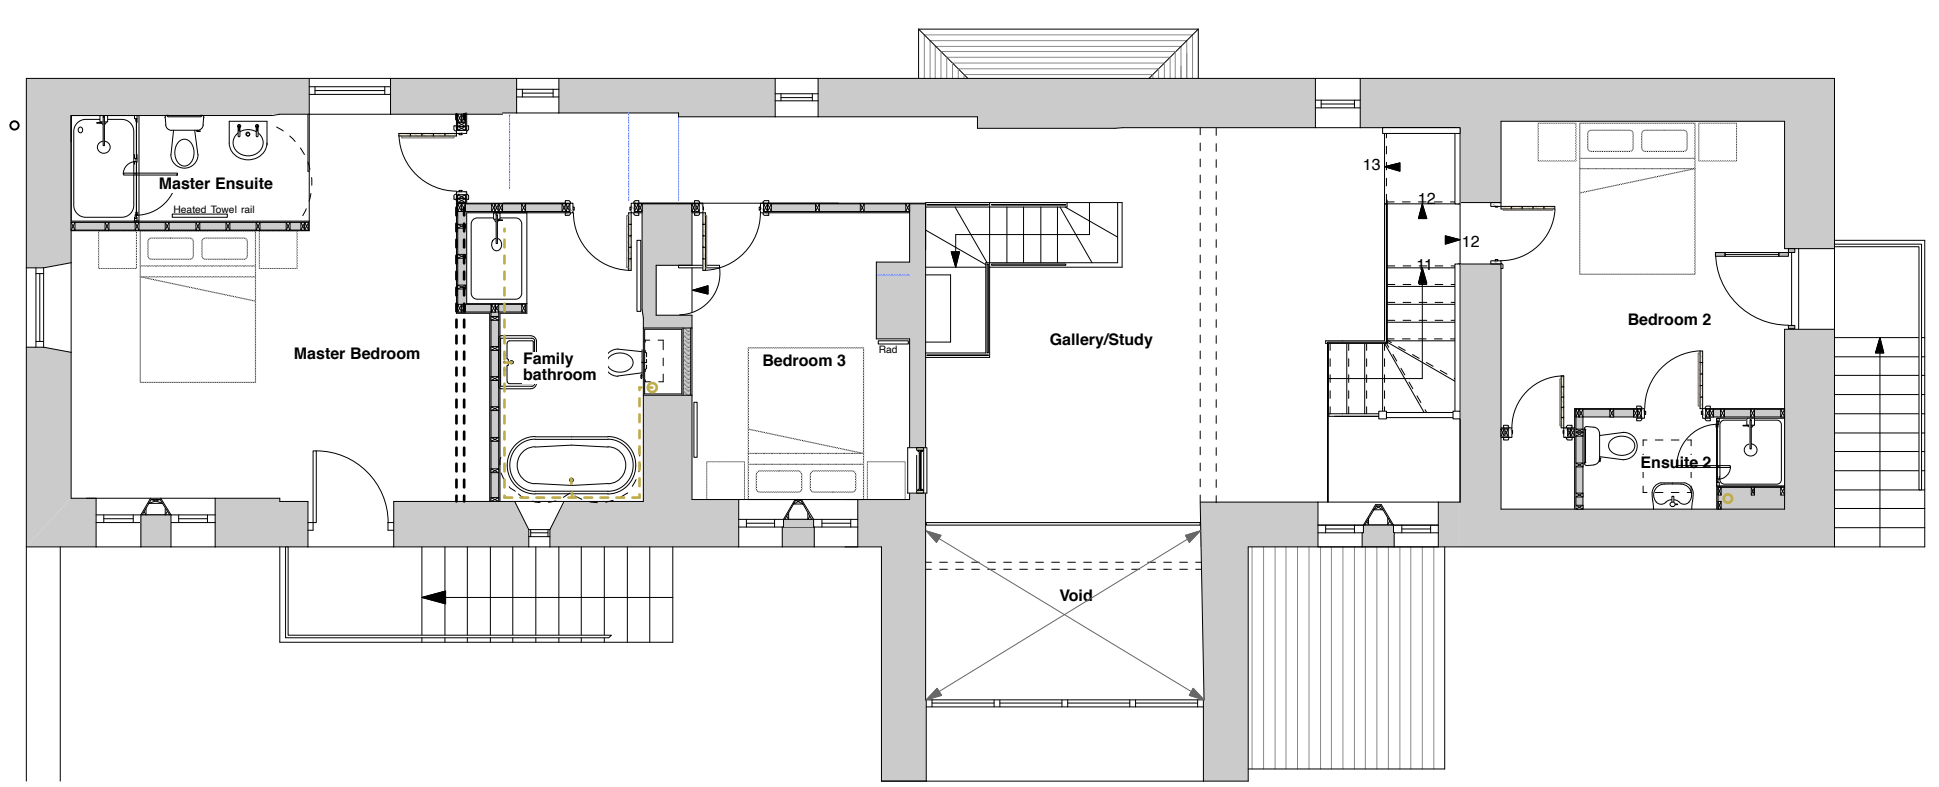

First Floor Plan

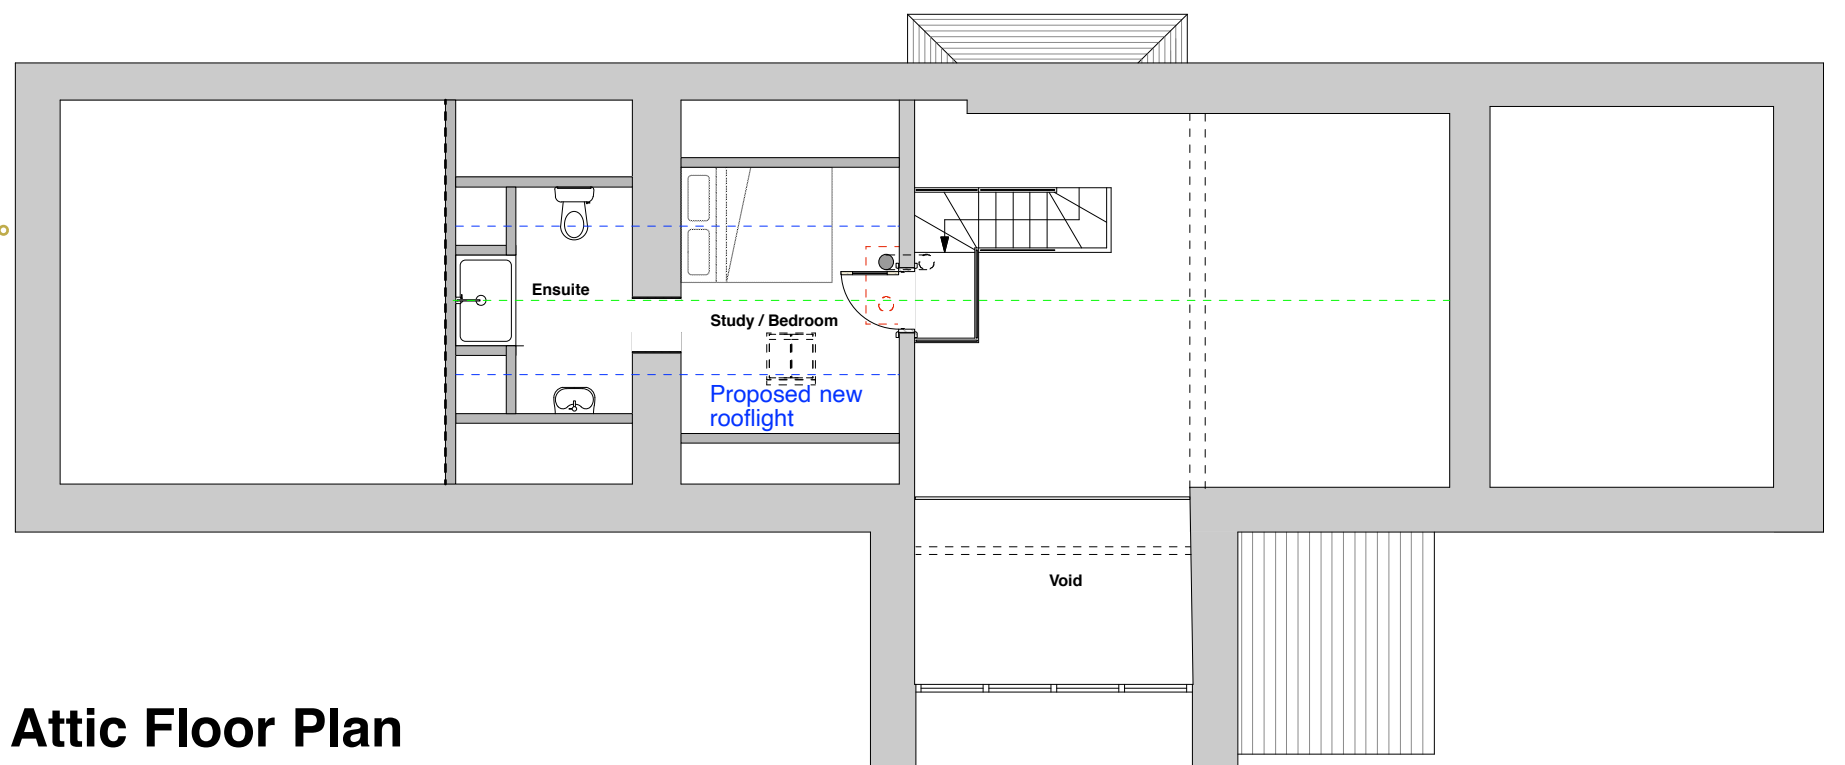

Attic Floor Plan

JACKSON
ARCHITECTS LTD

PROJECT: Mr & Mrs B. Walsh
The Stables
Denfurlong
Chedworth, Glos.
GL54 4NT

PROJECT NO: 750

DRAWING TITLE: Proposals
SCALE: 1:100

DRAWING NO: 002
REVISION: (E)
DATE: Sept 2011