

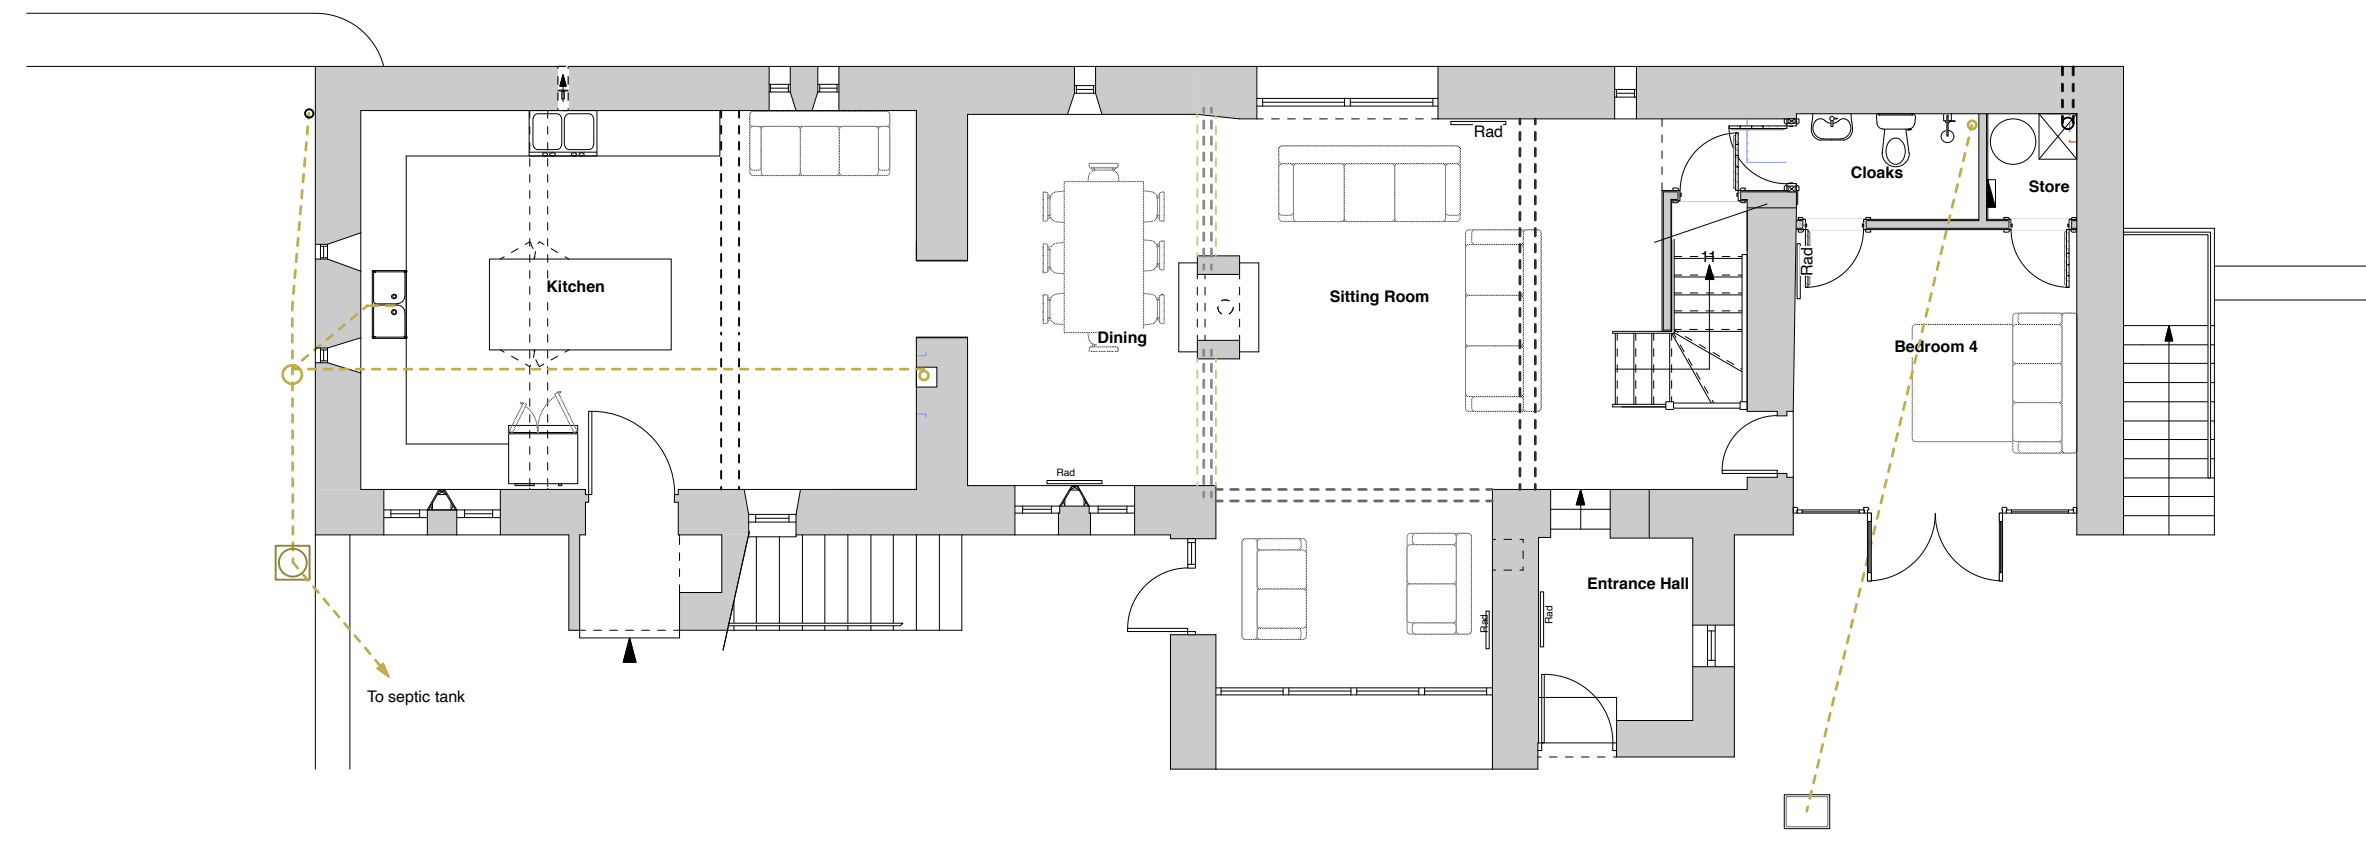



Location Plan 1:1250

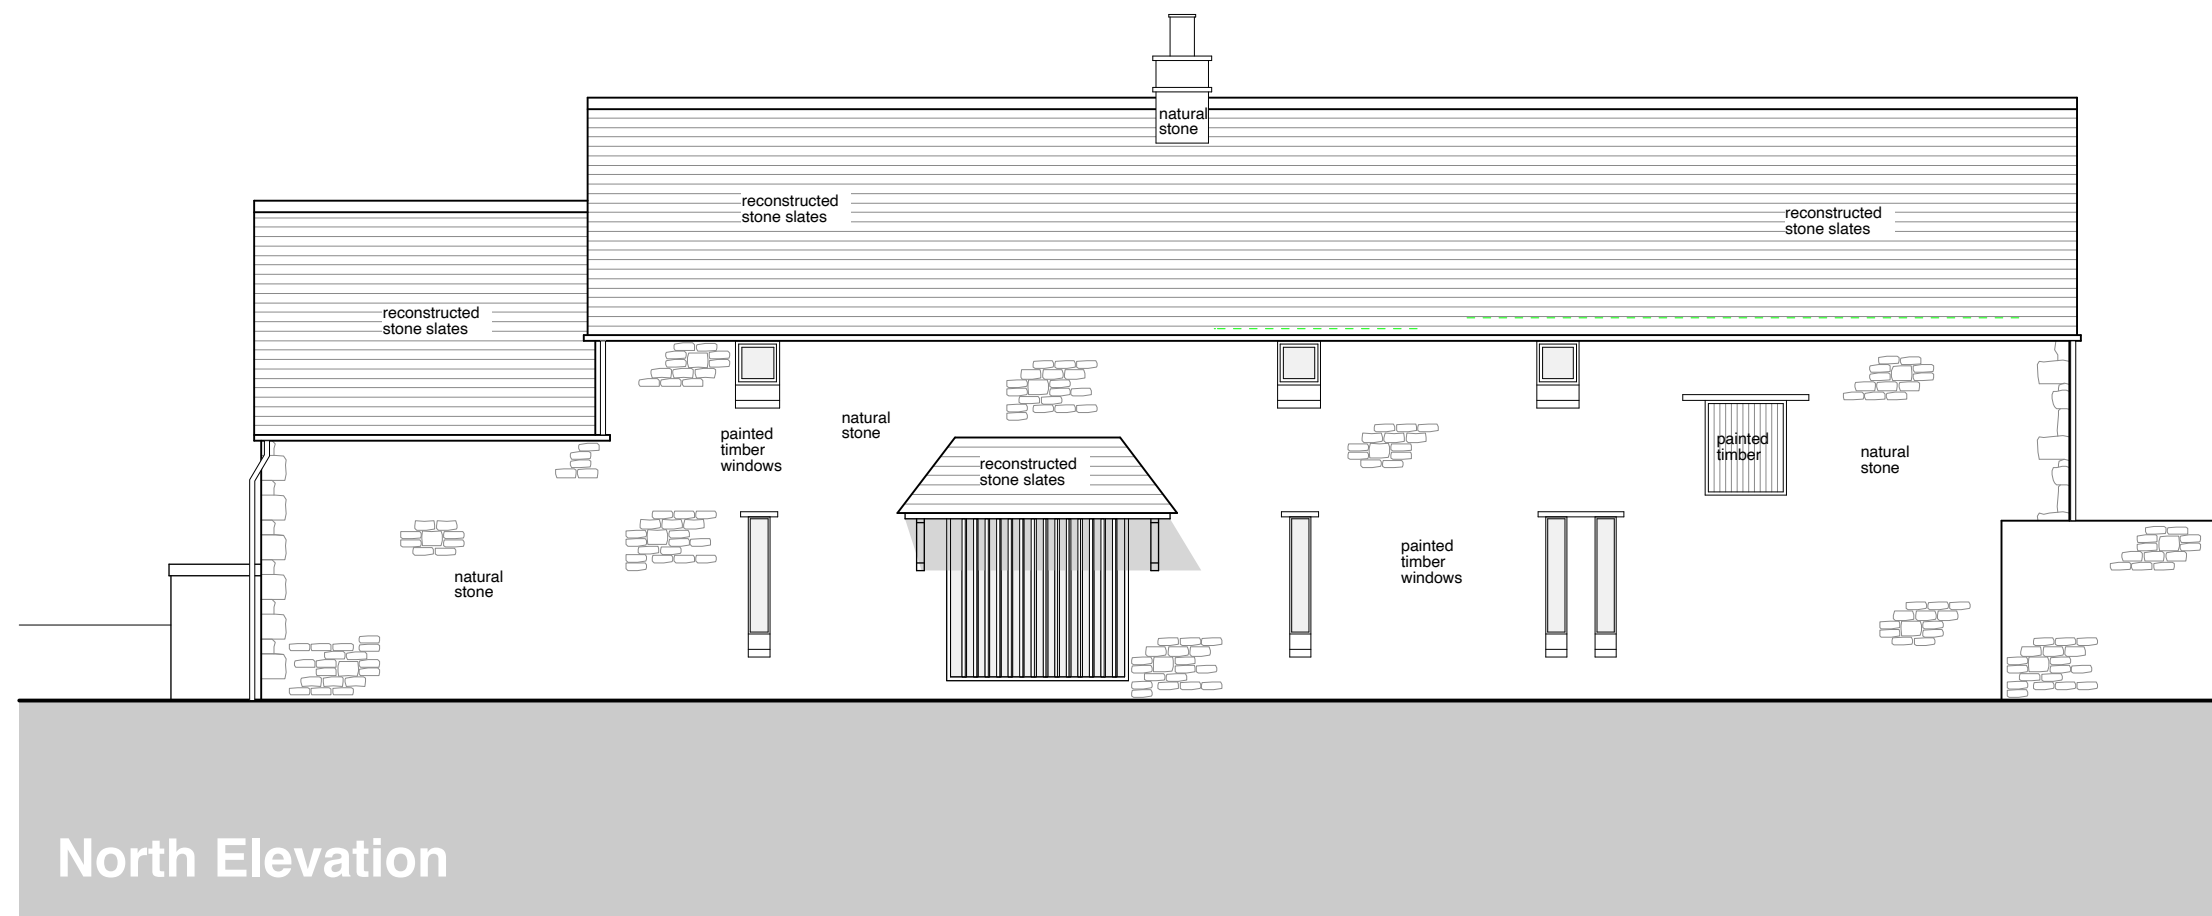

Ground Floor Plan

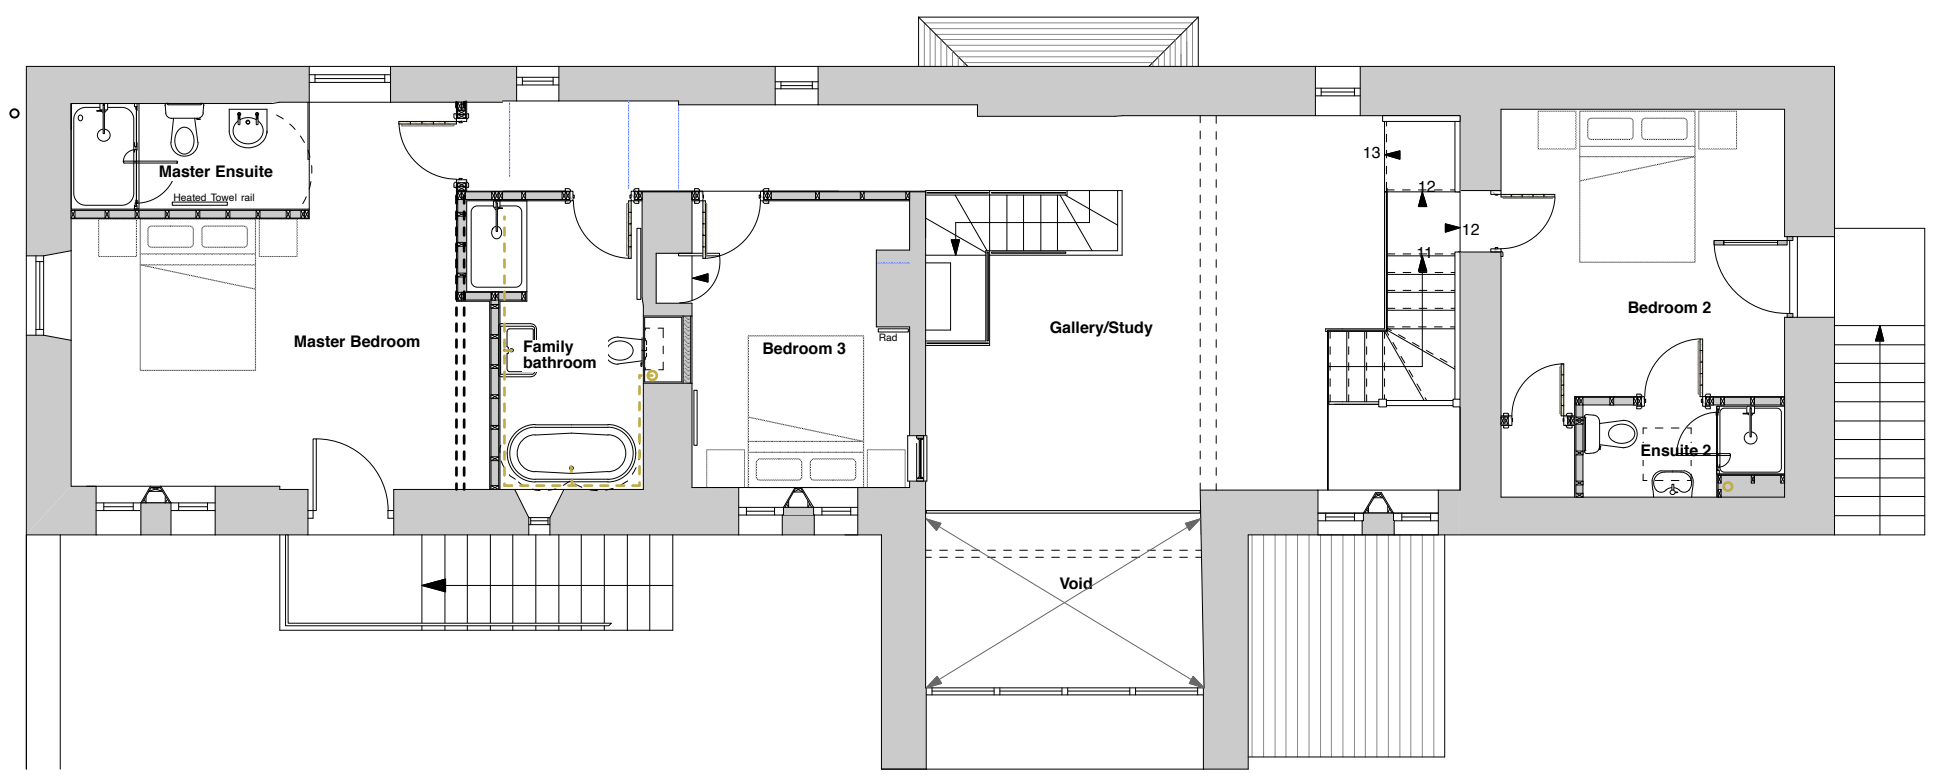

First Floor Plan

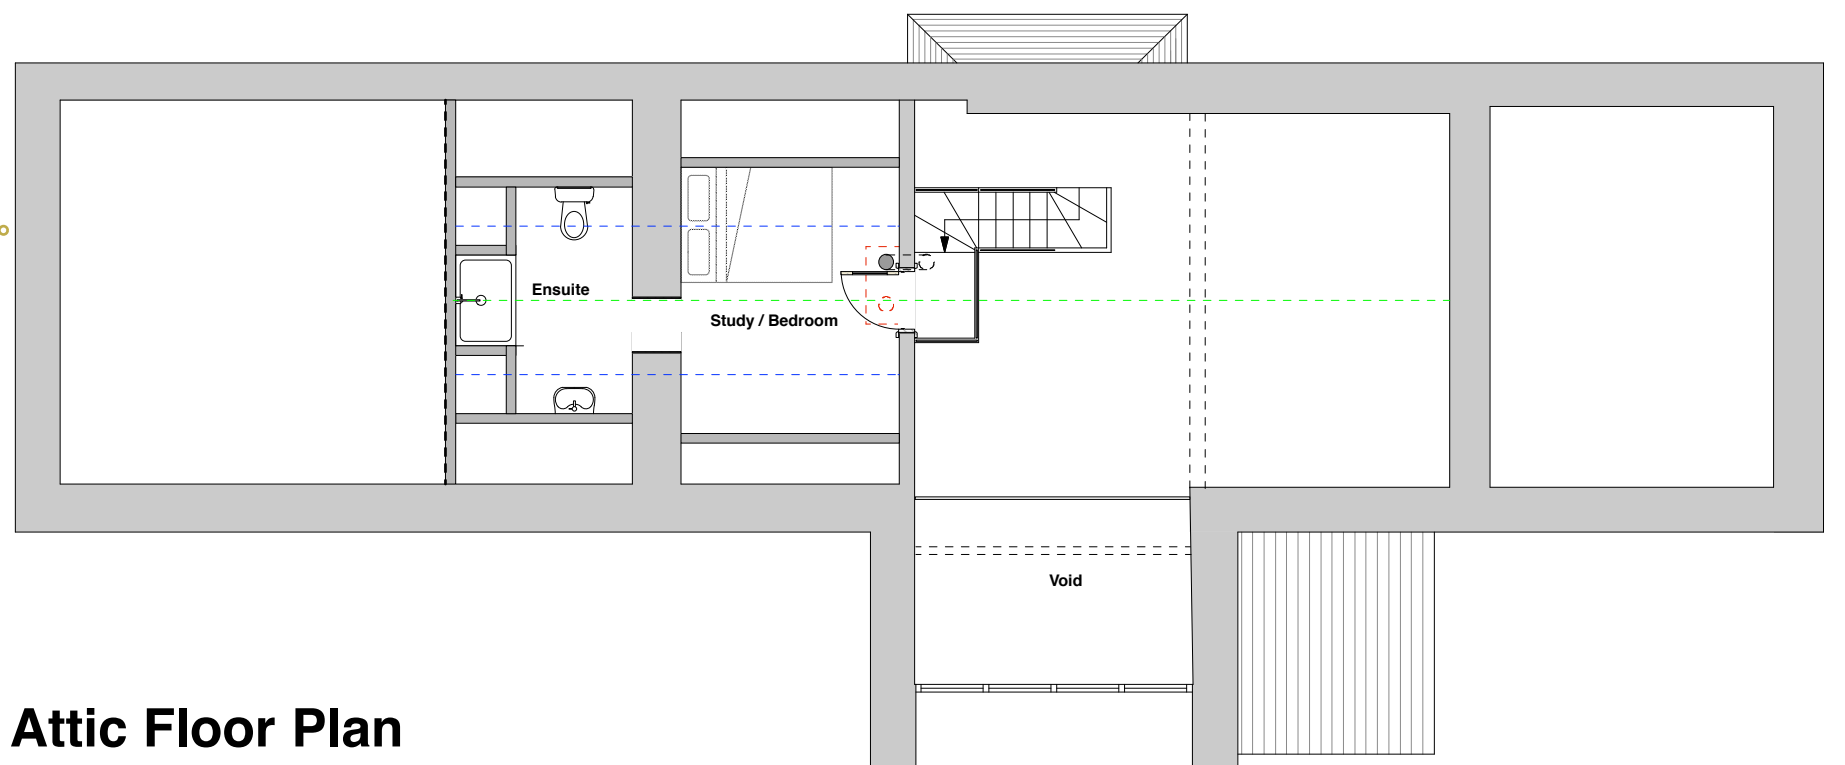

Attic Floor Plan

Rev A: Plans and elevations updated with completed work. 14th Feb 2024

JACKSON ARCHITECTS LTD

PROJECT
Mr & Mrs B. Walsh
The Stables
Denfurlong
Chedworth, Glos.
GL54 4NT

PROJECT NO.
750

DRAWING TITLE
Survey

SCALE
1:100

DRAWING NO. **001**

REVISION **(A)**

DATE **Sept 2011**

Jason Jackson, ARB, BA (Hons) Arch Dip (Arch) Dip (Urban Design)
Tilite House, Thurbeer, Nr Taunton, Somerset, TA3 5BW
Tel: 01823 443742 Fax: 01823 443856 Mobile: 07973 217820
e-mail: info@jacksonarchitects.co.uk
www.jacksonarchitects.co.uk