


NOTES

POTENTIAL AND VASEL SOUNDING SCREENING

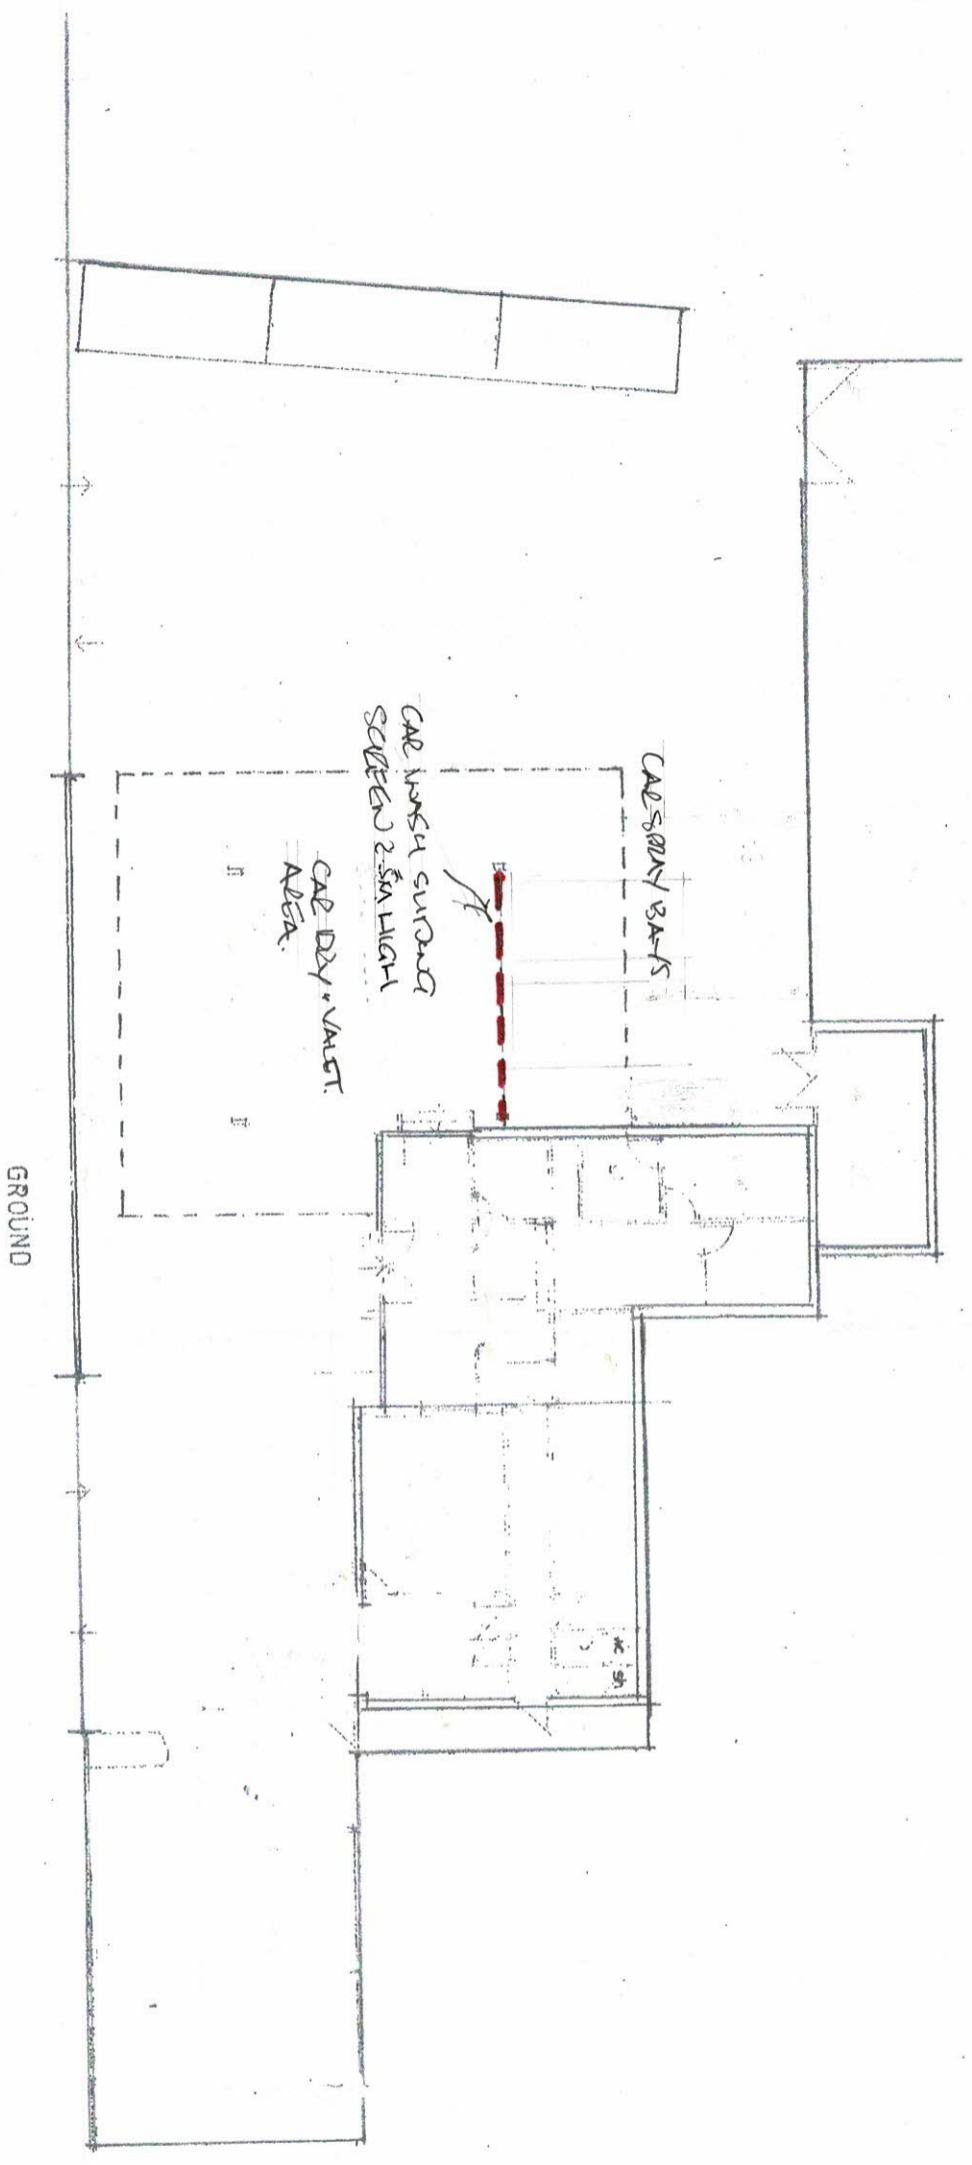

CLIENT
 MR A OMER
 366 WELLINGTON RD N
 STOCKPORT SK4 4QP

JOB TITLE
 PROPOSED SCREEN

DRG TITLE
 PROPOSED SITE PLAN

HOLBOROW +
 ORMESHER +
**architectural &
 Interior design**
 15 OVERTON CLOSE
 MIDDLEWICH
 CHESHIRE CW10 0PZ
 phone 07831 617754

ISSUE	ORIGINAL	1	2	3	4	5	6	7
REVISION								
DATE								
DRAWN								
CHECKED								
APPROVED								

SCALE 1:200 of A3

DRAWING NUMBER 2278/22/04