

DO NOT SCALE FROM THIS DRAWING.  
 This drawing is to be read in conjunction with all related drawings. All dimensions must be checked and verified on site before commencing any work, or material production. The originator should be notified immediately of any discrepancy.


**Ronson**  
 building design  
 Tel: 07928628016  
 craig@ronsonbuildingdesign.co.uk

Rev	Date	Description
Issued For INFORMATION PURPOSES ONLY		


Client  
 Mr Michael Gallagher

Project  
 358-362 Wellington Road North  
 Stockport SK4 4QP

Scale - Drawing Title  
 Location & Site Plan

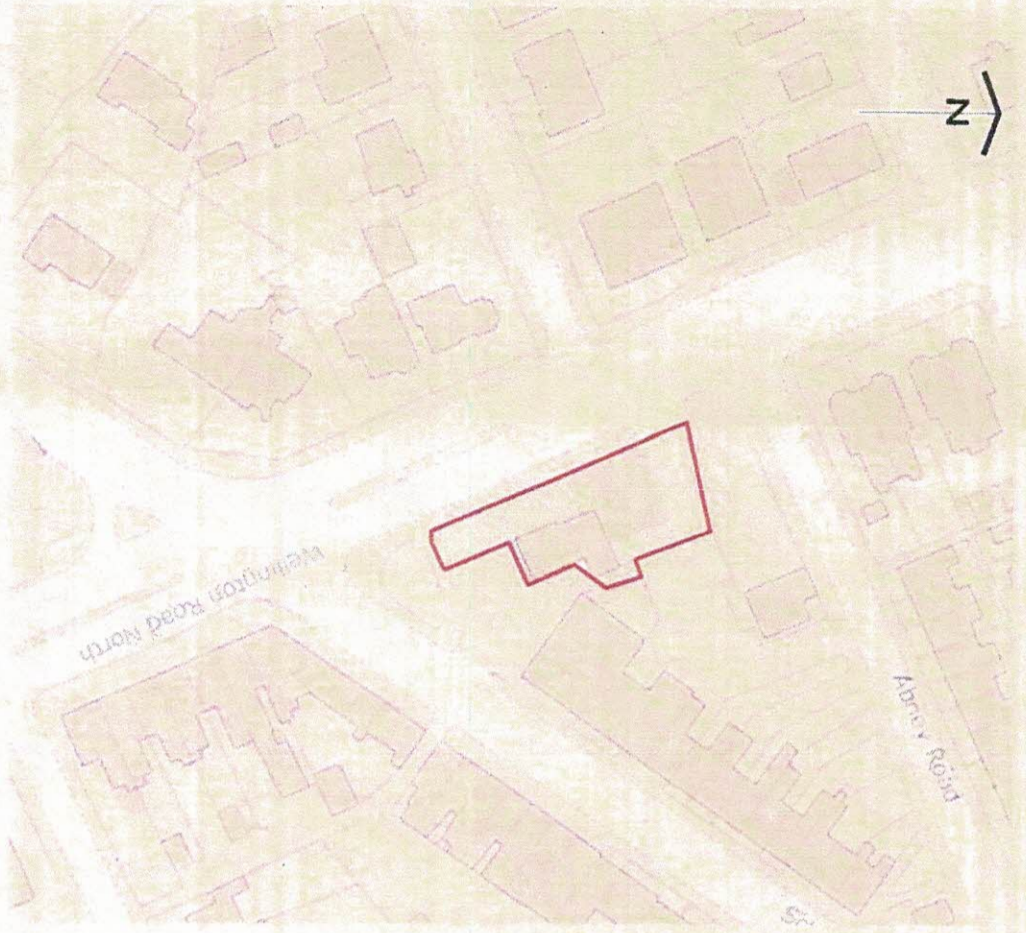

Location Plan (Scale - 1:1250)

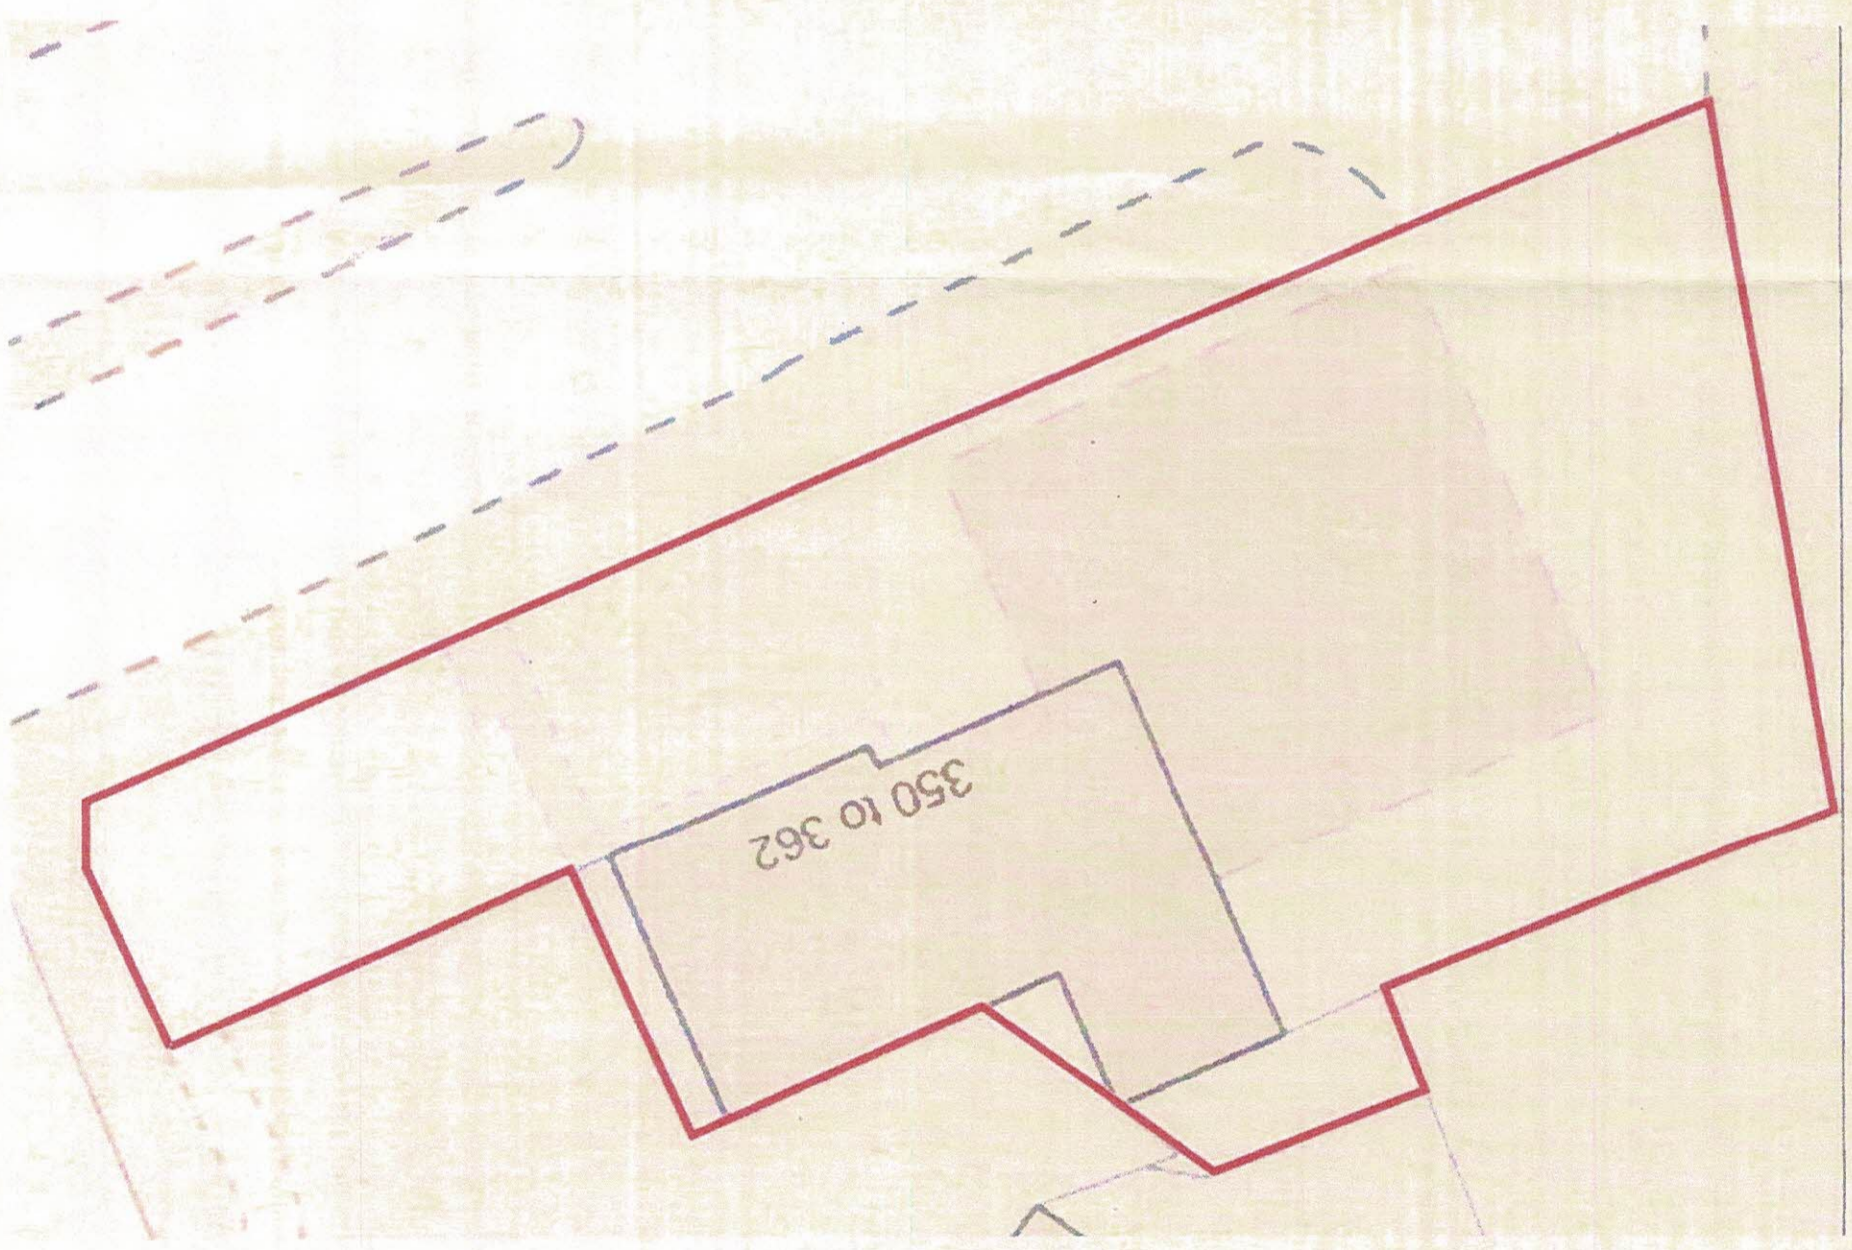

Existing Plan (Scale - 1:200)