
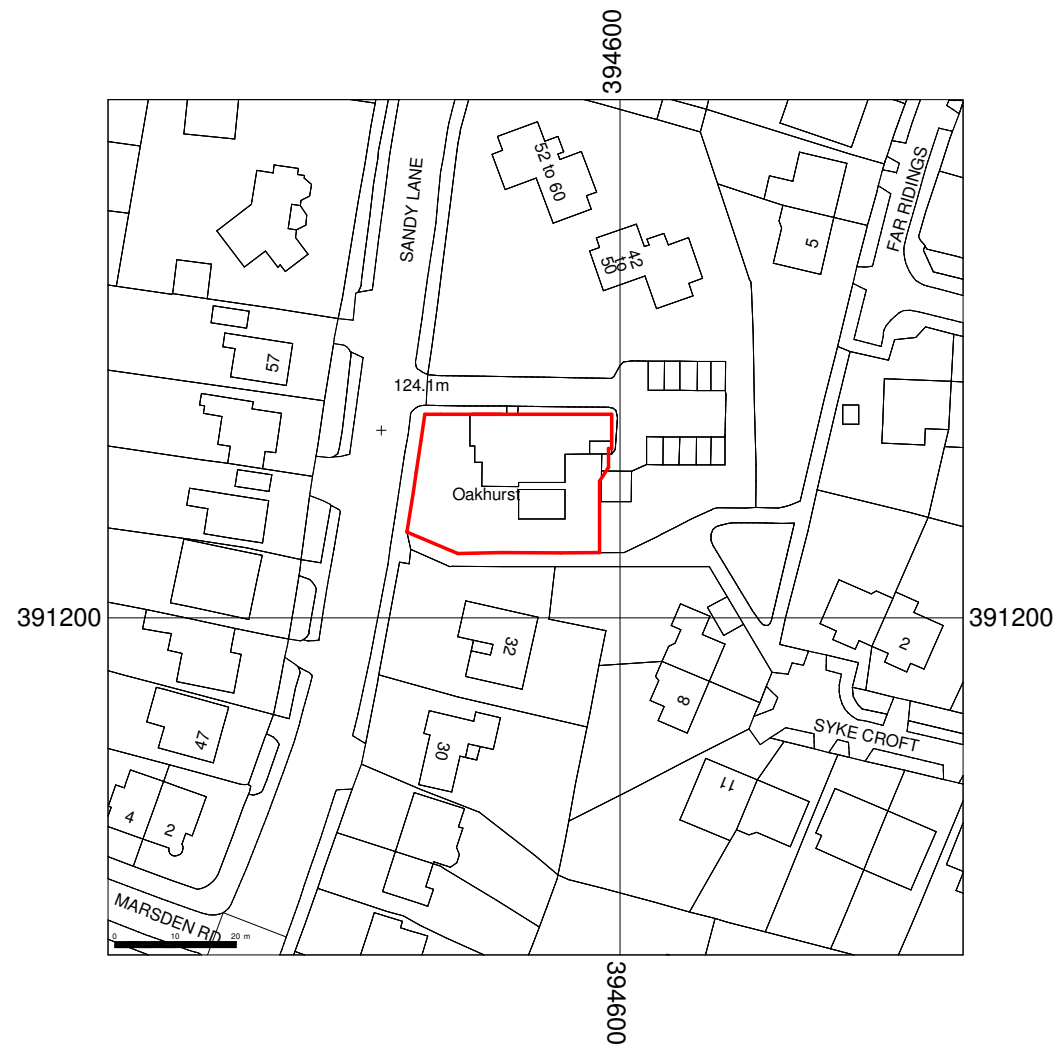



General Notes
 The Architect shall have no responsibility for any use made of this document other than for that which it was prepared and issued.
 All dimensions should be checked on site. Do not scale from this drawing.
 To be read in conjunction with all other Consultant's drawings.
 The Architect to be immediately notified of any discrepancies.
 Copyright on this drawing retained by the Architect.

LEGEND

 Site Boundary



1 Location Plan
 1:1250

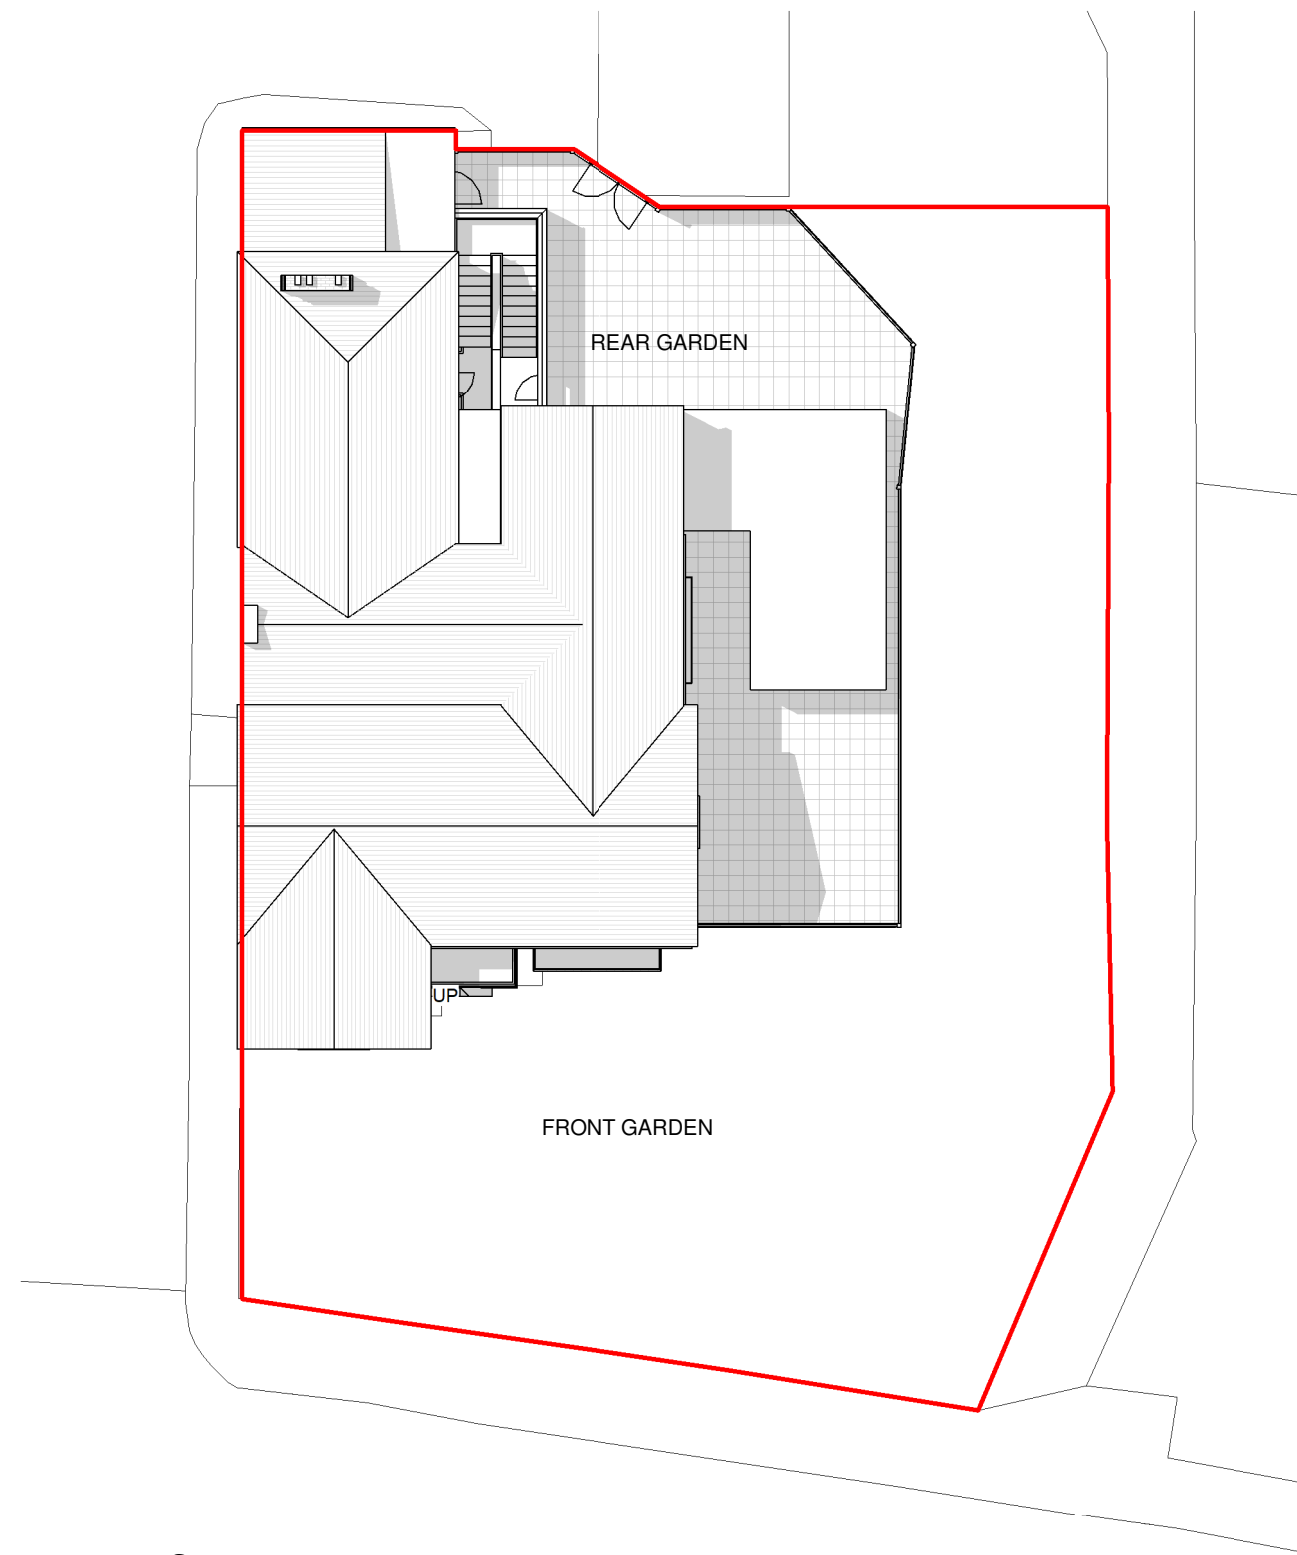

2 Existing Site Plan
 1:200

P1 25/01/23 SA SH Initial Issue
 No. Date Dwn Chk App Revision or reason for issue

Client
 Views

createit studios
 ...leave an impression
 Create It Studios (NW) Ltd
 Universal Square
 Devonshire Street North
 Manchester
 M12 6SH
 info@createitstudios.co.uk

Project Title
 34 Sandy Lane, Romiley, Stockport
 SK6 4NH

Scale / North Point
 As indicated

Drawing Title
 Location Plan & Existing Site Plan

Drawing Number
 A1474(01)AP001
 Drawing Status
 Preliminary
 Revision
 P1