

**SCALE 1:100**

Conway Architectural Design shall have no responsibility for any use made of this document other than for that which it was prepared and issued. This drawing should not be scaled. Work to figured dimensions only. All dimensions and levels to be checked on site. No building work is to be started until all relevant approvals are in place. Any discrepancies should be reported to Conway Architectural Design. This drawing should not be reproduced without written permission from Conway Architectural Design. **Standard Building Regs Notes are to be provided by Conway Architectural Design prior to a building regs application being submitted.**



**South Facing Front Elevation**

**Extension Materials**

**Brickwork below DPC**

**Cladding**

**Roof**

**Windows**

**Doors**

**Soffit**

**Fascia**

**Rainwater Goods**

**lbstock red to match existing**

**Grey powder coated aluminium vertical boards.**

**Tiles to match existing**


**Grey Upvc**

**Grey Upvc**

**Grey Upvc**

**GreyUpvc**


**Black Upvc**

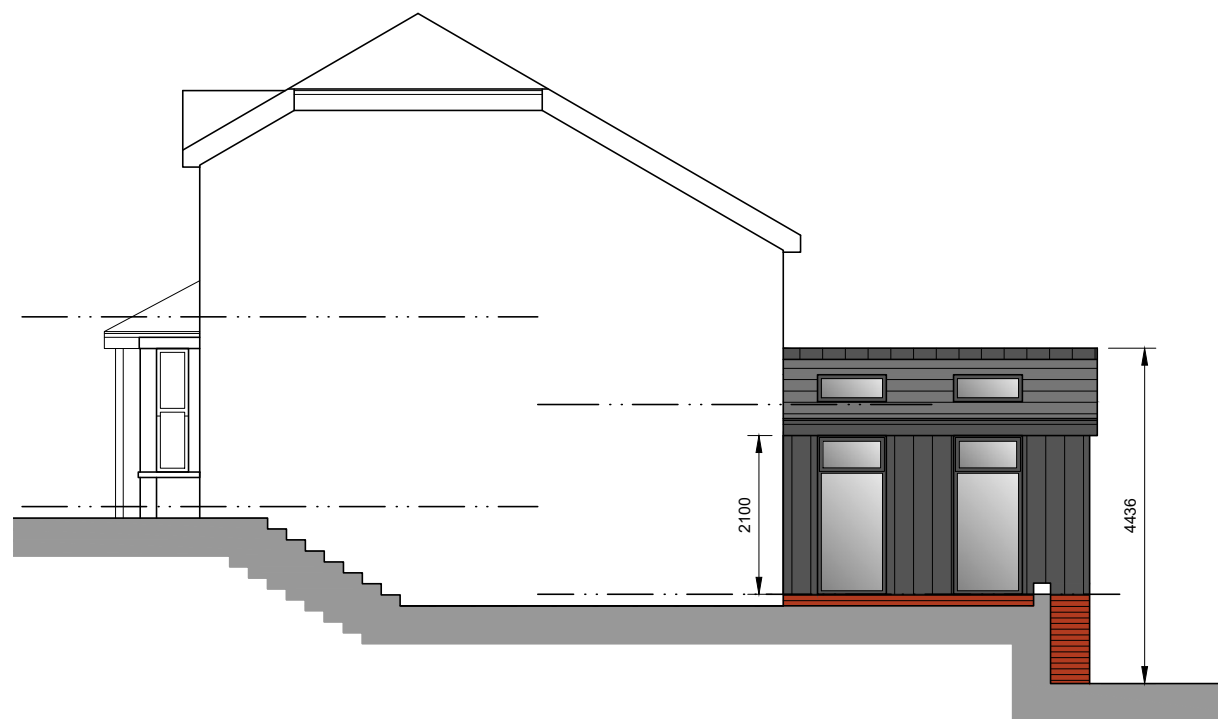

**East Facing Side Elevation**



**North Facing Rear Elevation**

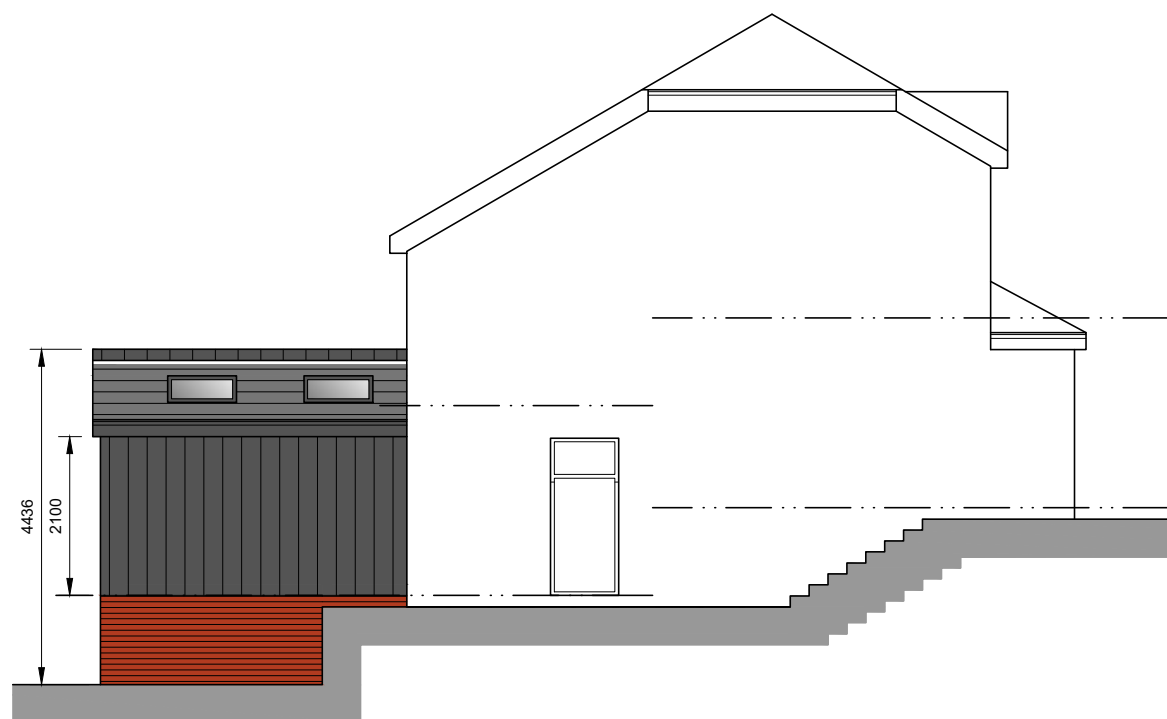

**West Facing Side Elevation**



6 Conway Close  
Alkington  
Middleton  
Manchester, M24 1EW

E: conway-design@outlook.com

JOB TITLE: Single Storey Rear Extension, Convert Garage  
ADDRESS: 21 Bonington Rise, Marple Bridge  
DRAWING TITLE: Proposed Elevations  
SCALE: 1:50 @ A3  
DRAWN: xxx DATE: 26.02.24

JOB NO./  
DWG NO.

**805-08A**