


Scale 1:50
 0 1 2 3 4 5




Existing Front Elevation

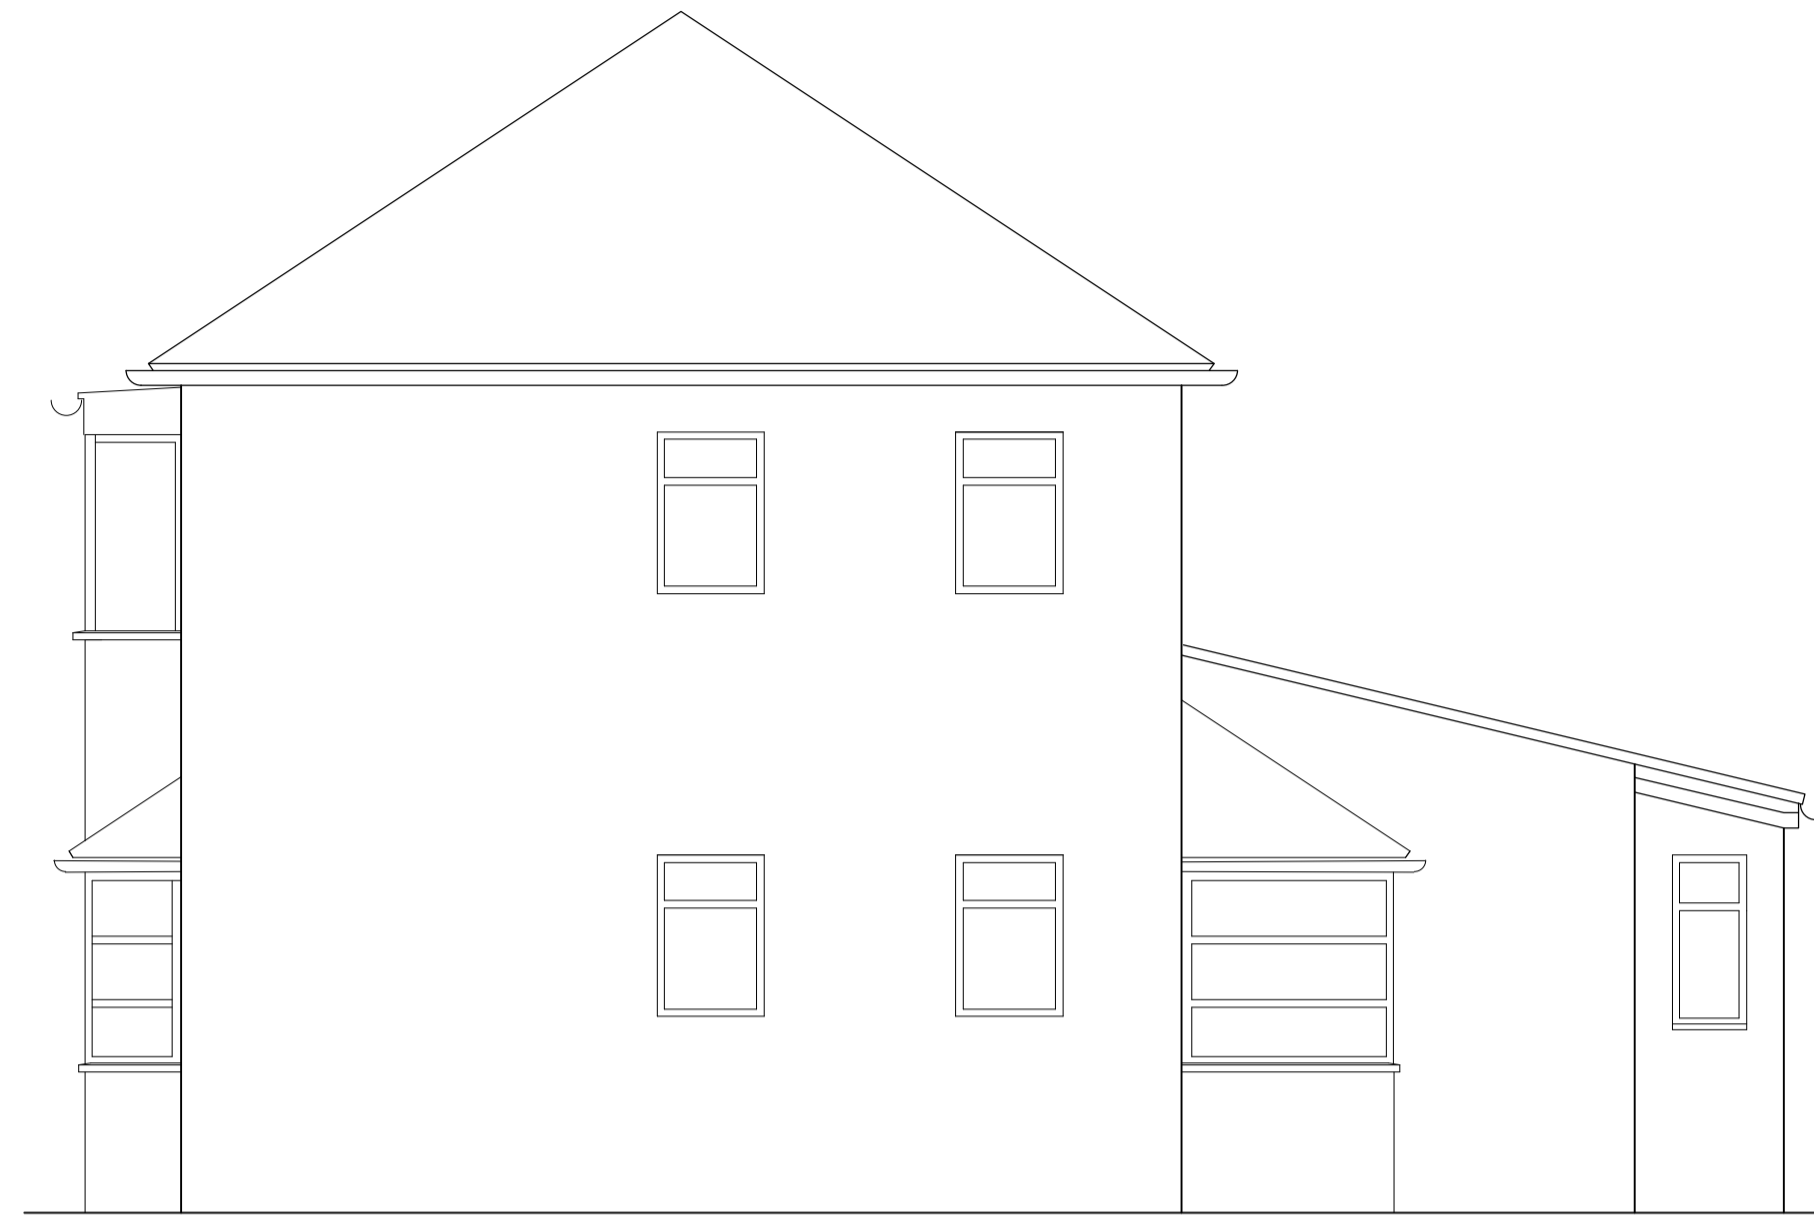

Existing Side Elevation



Existing Rear Elevation

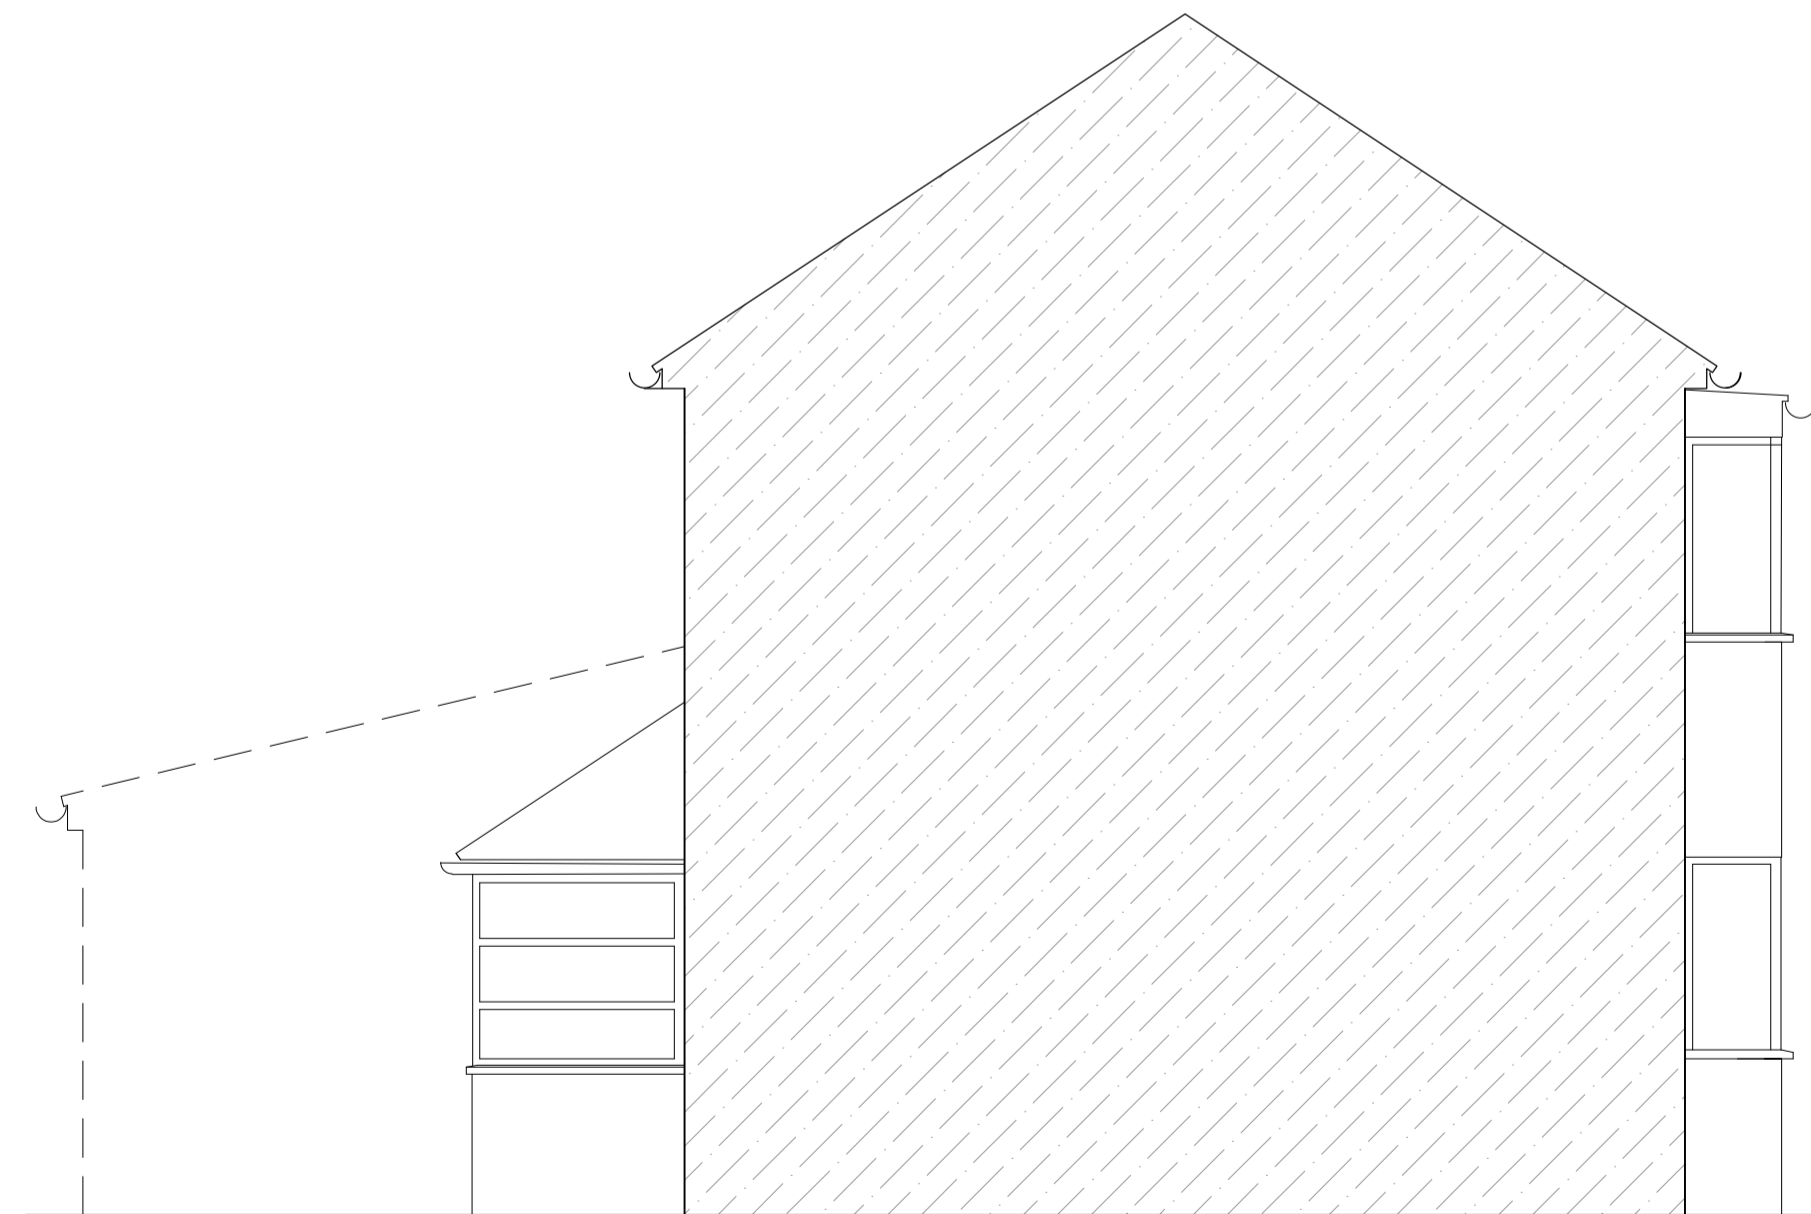

Existing Side Elevation

project
 18 Crescent Park
 Stockport
 SK4 2HS

scale
 1:50@A1
 1:100@A3
 drawn by
 klh
 drawing number
 KH846-002

revision	description	date
-	-	08.01.2024

Existing Elevations

kieranhibbsarchitecture
 27 Pioneer Road
 Macclesfield
 SK11 7ZB

kieranhibbs@gmail.com
 Mobile: 07584049322

kieranhibbsarchitecture

