





Proposed Front Elevation

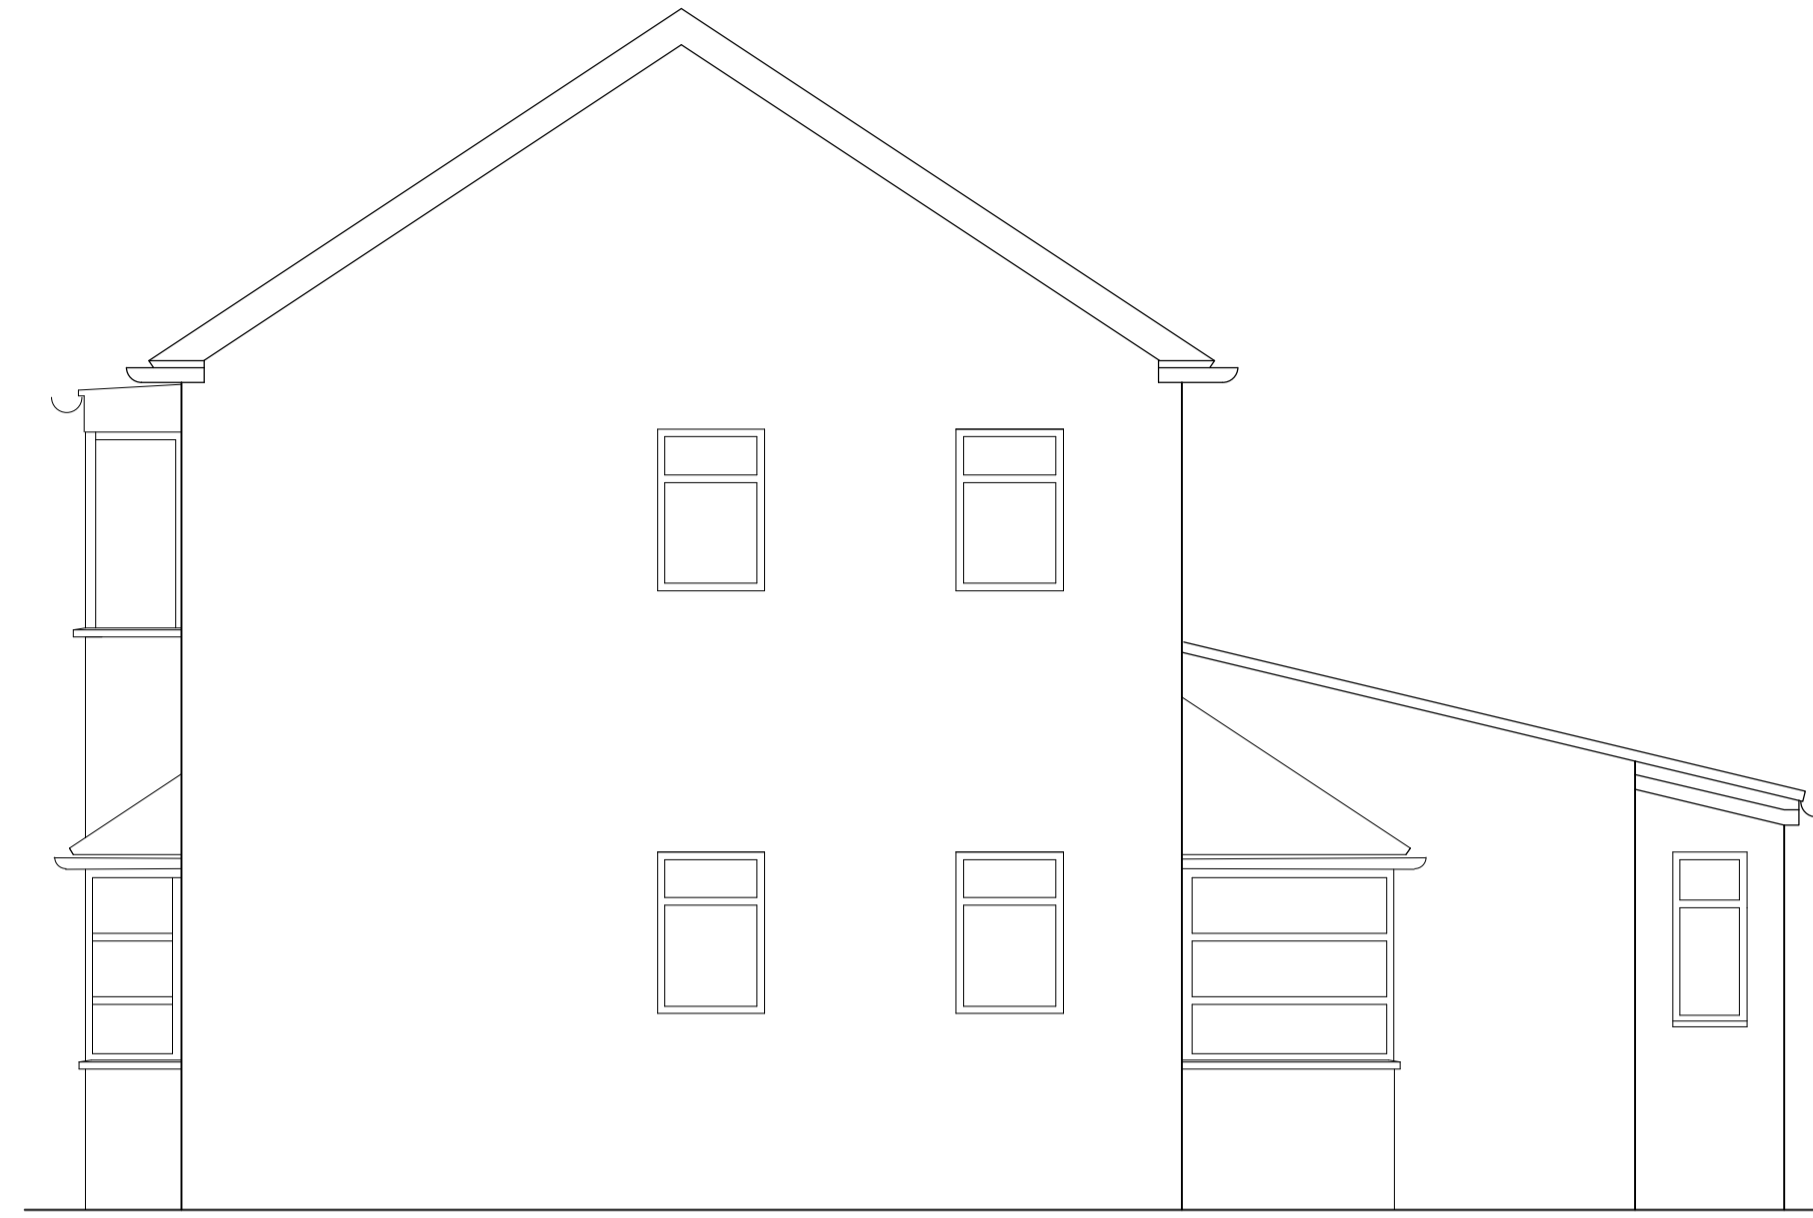

Proposed Side Elevation



Proposed Rear Elevation

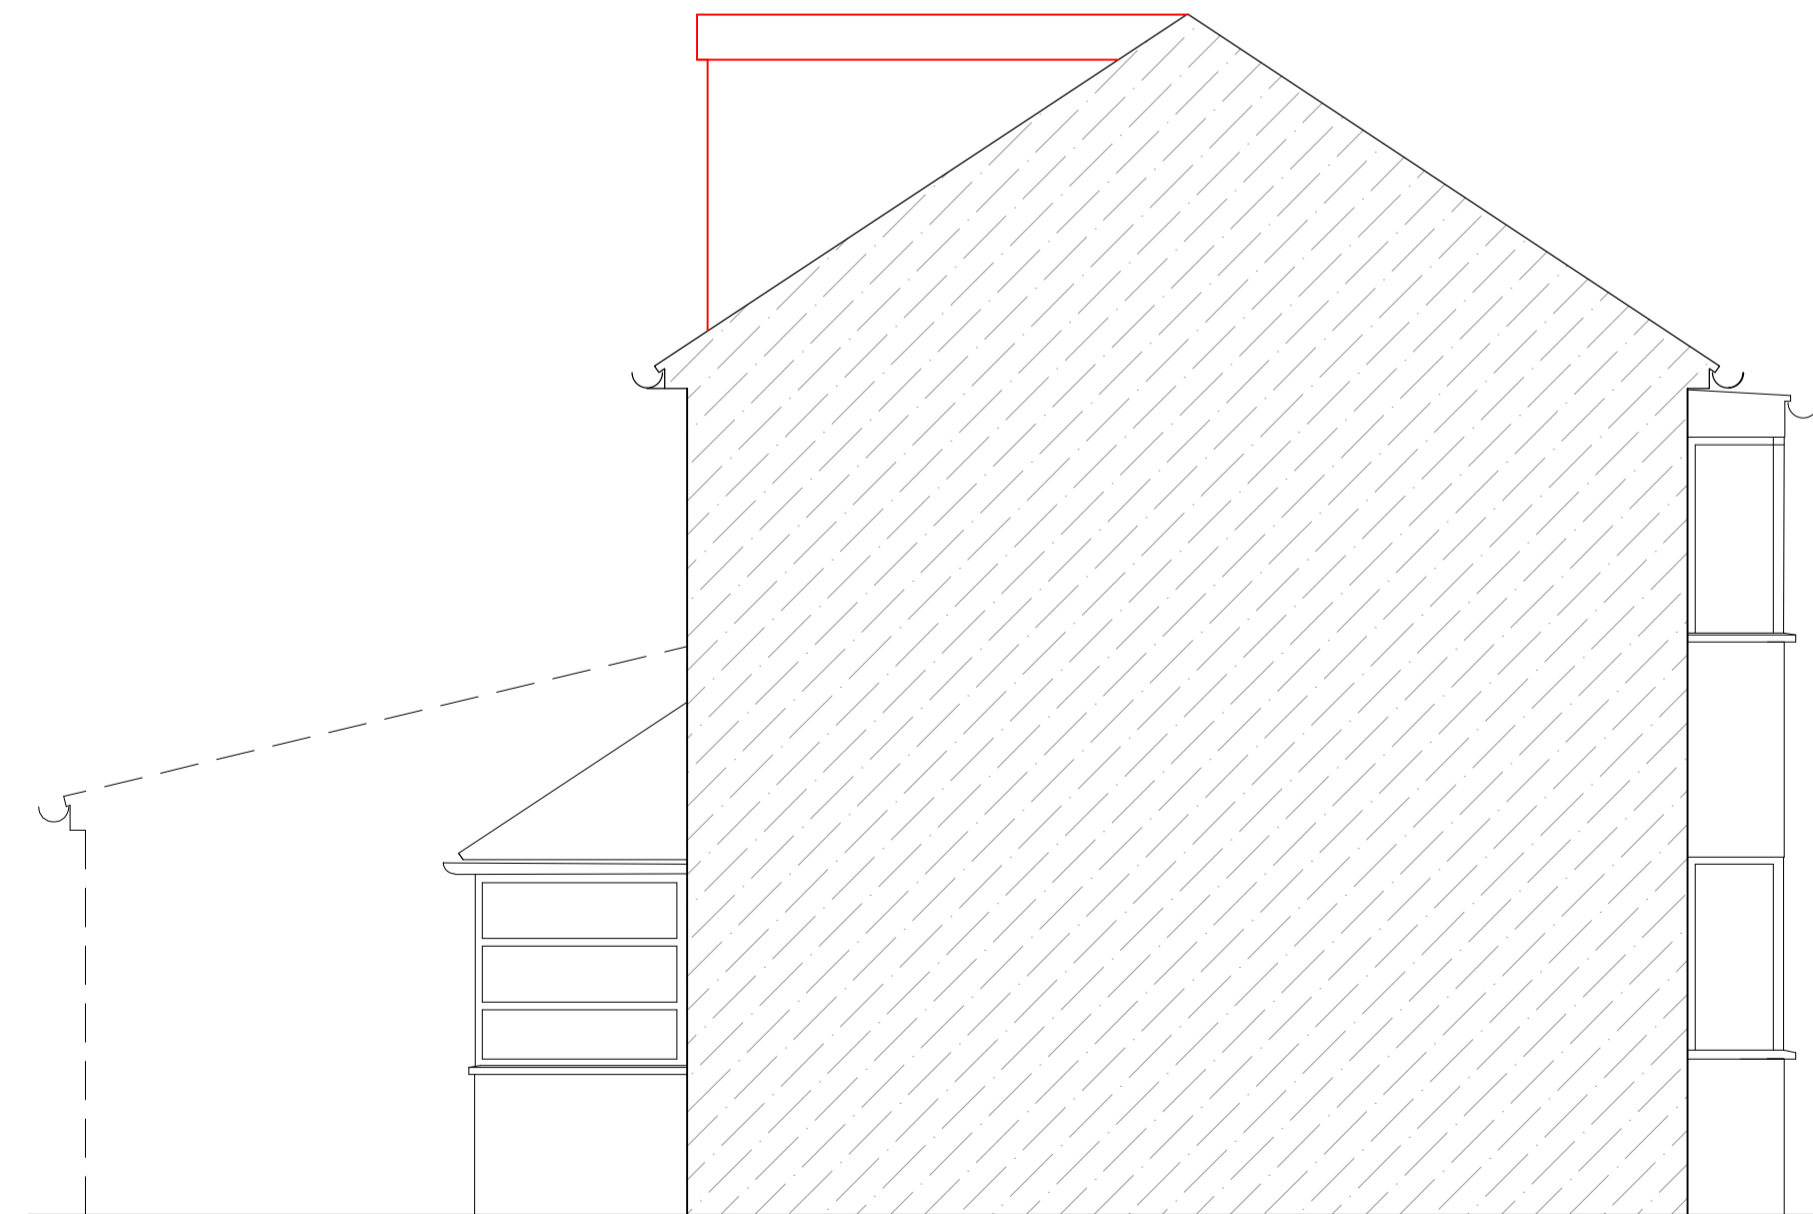

Proposed Side Elevation

project
 18 Crescent Park
 Stockport
 SK4 2HS

scale
 1:50@A1
 1:100@A3
 drawn by
 klh
 drawing number
 KH846-202

revision	description	date
-	-	04.03.2024

Proposed Elevations

kieranhibbsarchitecture
 27 Pioneer Road
 Macclesfield
 SK11 7ZB

kieranhibbs@gmail.com
 Mobile: 07584049322