

Contact 106 Micklegate  
York  
North Yorkshire  
YO1 6JX

01904 848 898  
admin@massarchitecture.com  
www.massarchitecture.com

Client  
**Brendan Hopkins**

Project Location  
**28 Gillygate, York**

Drawing Title  
**Existing & Proposed  
Site Plan**


Scale at A3  
**1:200**

First Issue Date	Author	Checker
<b>04/04/2023</b>	<b>SS</b>	<b>GM</b>

Drawing Name						
Project	Origin	Zone	Level	Type	Role	No.
<b>A407</b>	<b>MAS</b>	<b>XX</b>	<b>ZZ</b>	<b>DR</b>	<b>A</b>	<b>099</b>


Status	Suitability
<b>S2</b>	<b>For information</b>

Rev.	Description	Author	Date
<b>P1</b>	<b>Planning issue</b>	<b>SS</b>	<b>04/04/23</b>

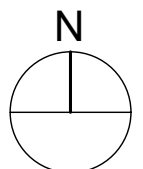

General Notes

- 1 Do not scale from this drawing.
- 2 All dimensions to be checked on site by the Contractor and such dimensions are their responsibility.
- 3 Report all drawing errors and omissions to the Architect.

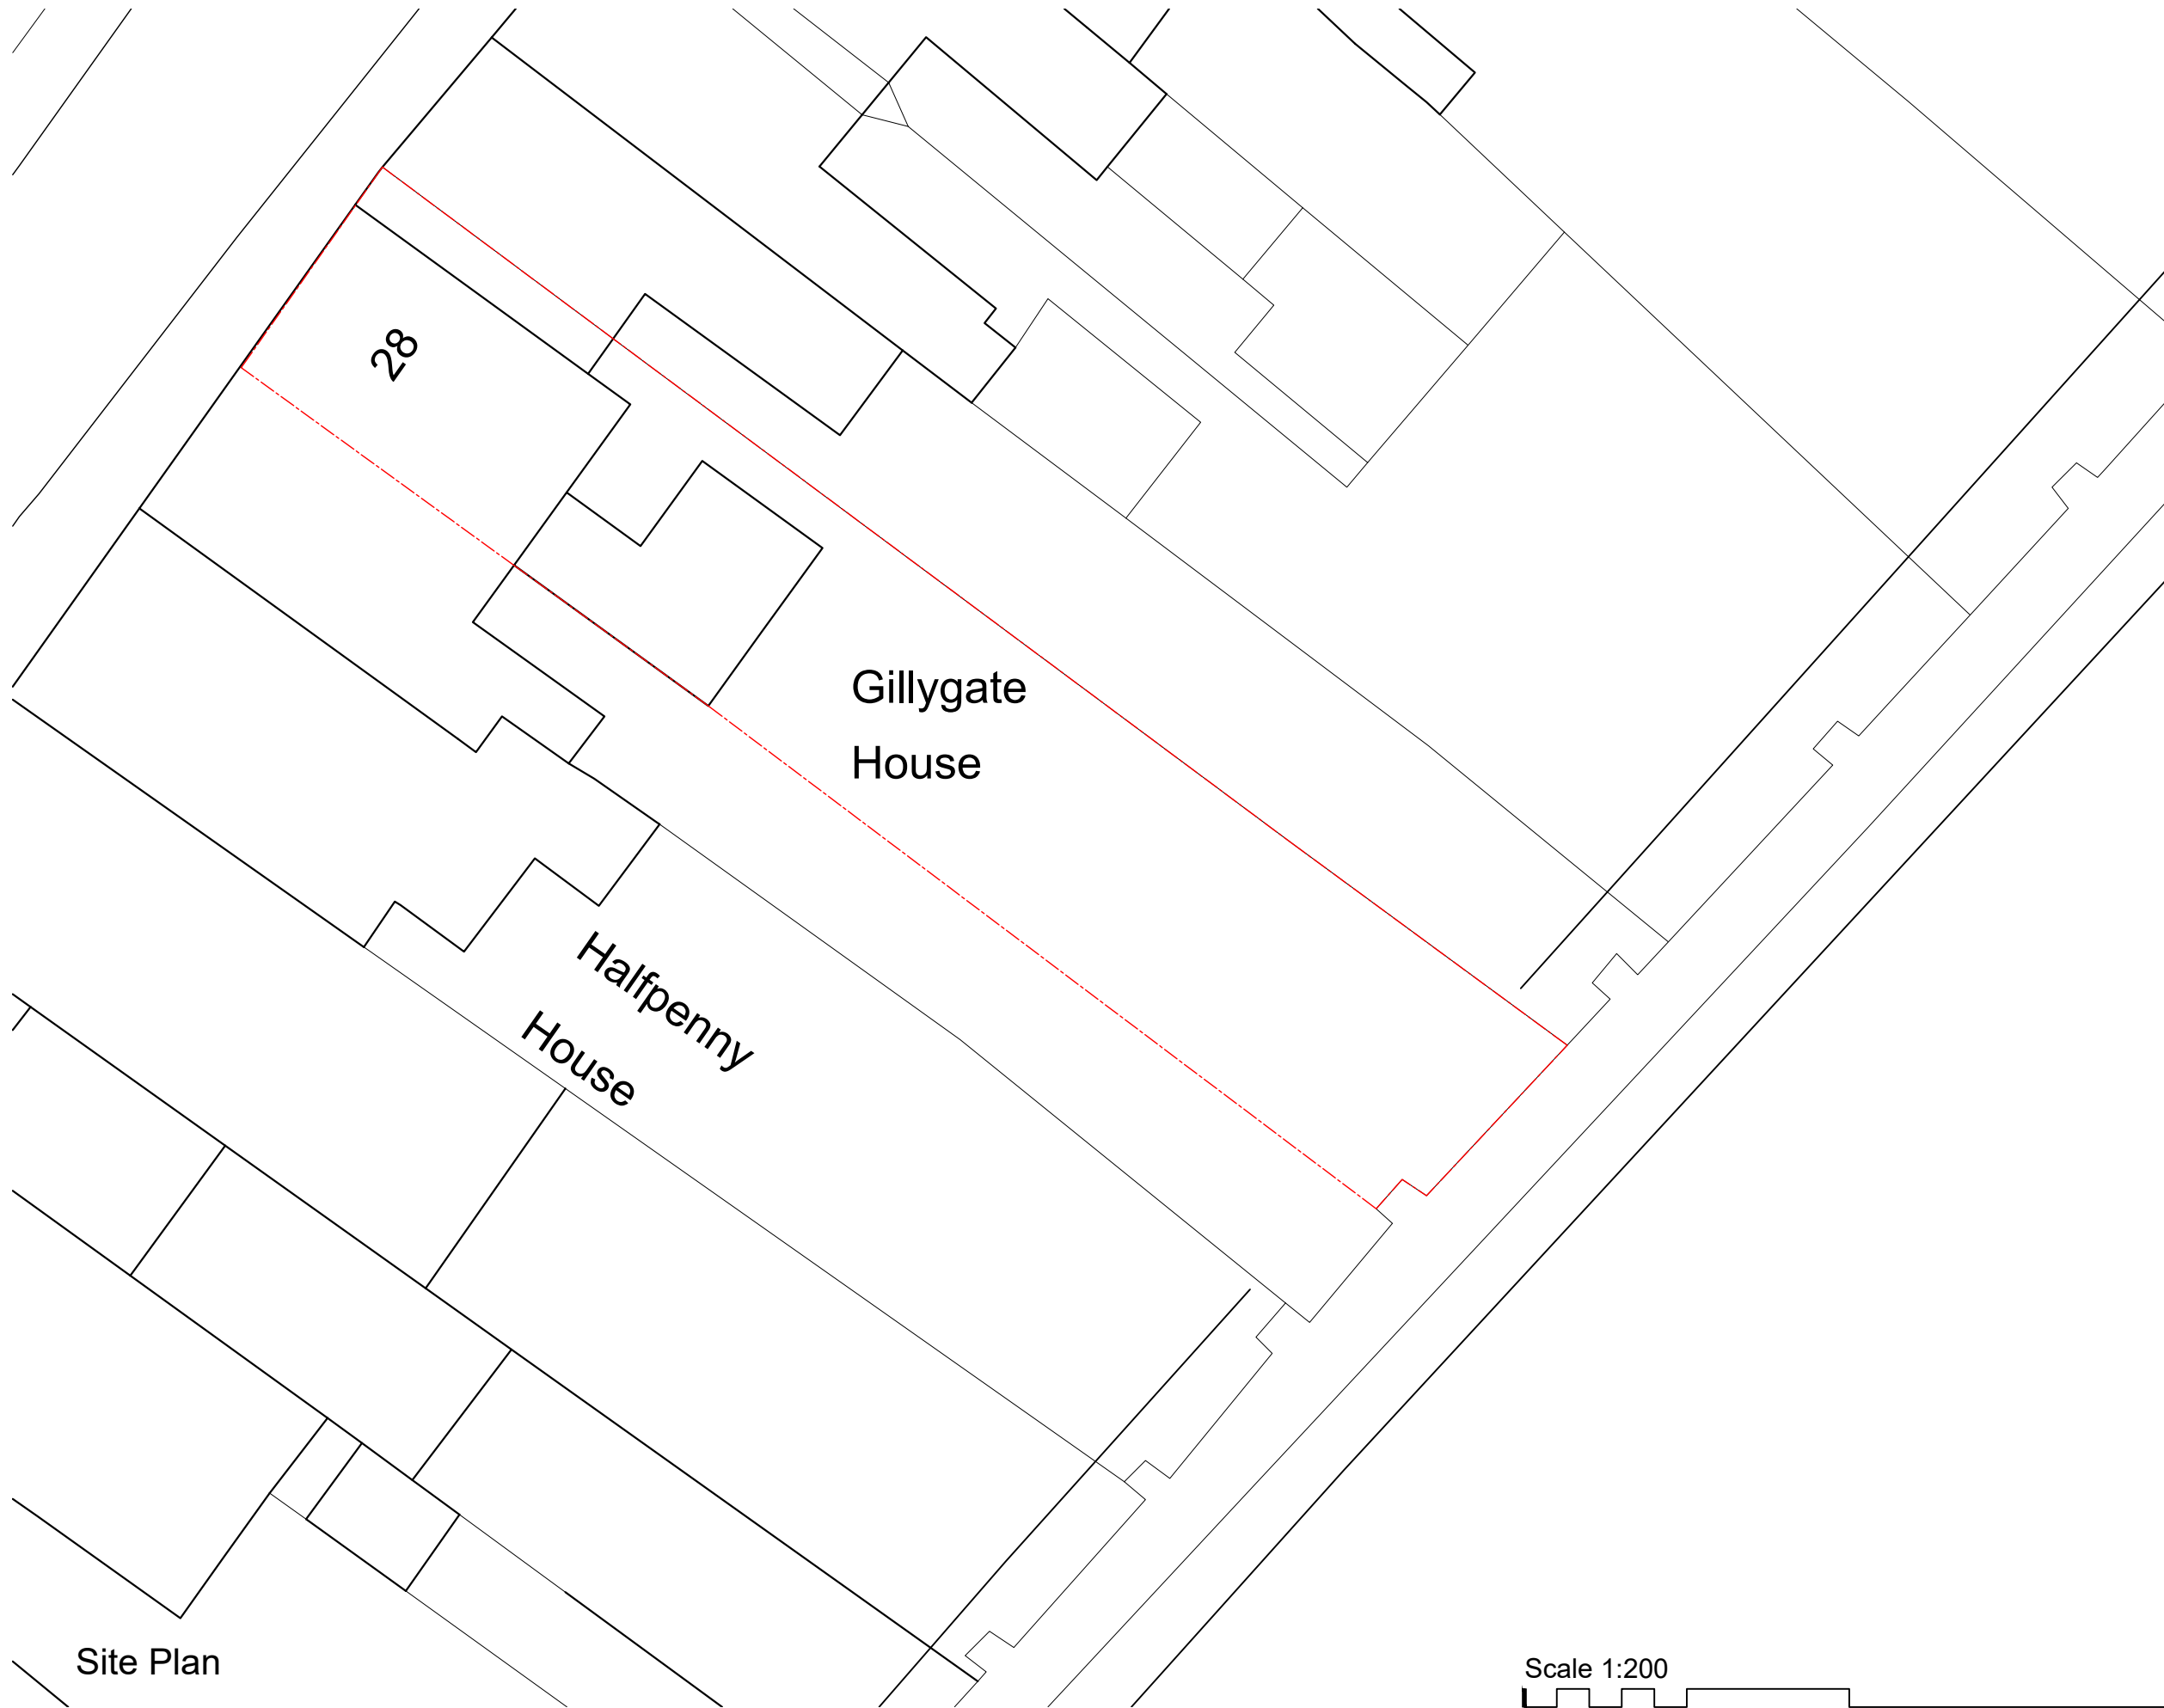

Site Plan

Scale 1:200

