



Wilstrop Farm Road

No. 23 Wilstrop Farm Road

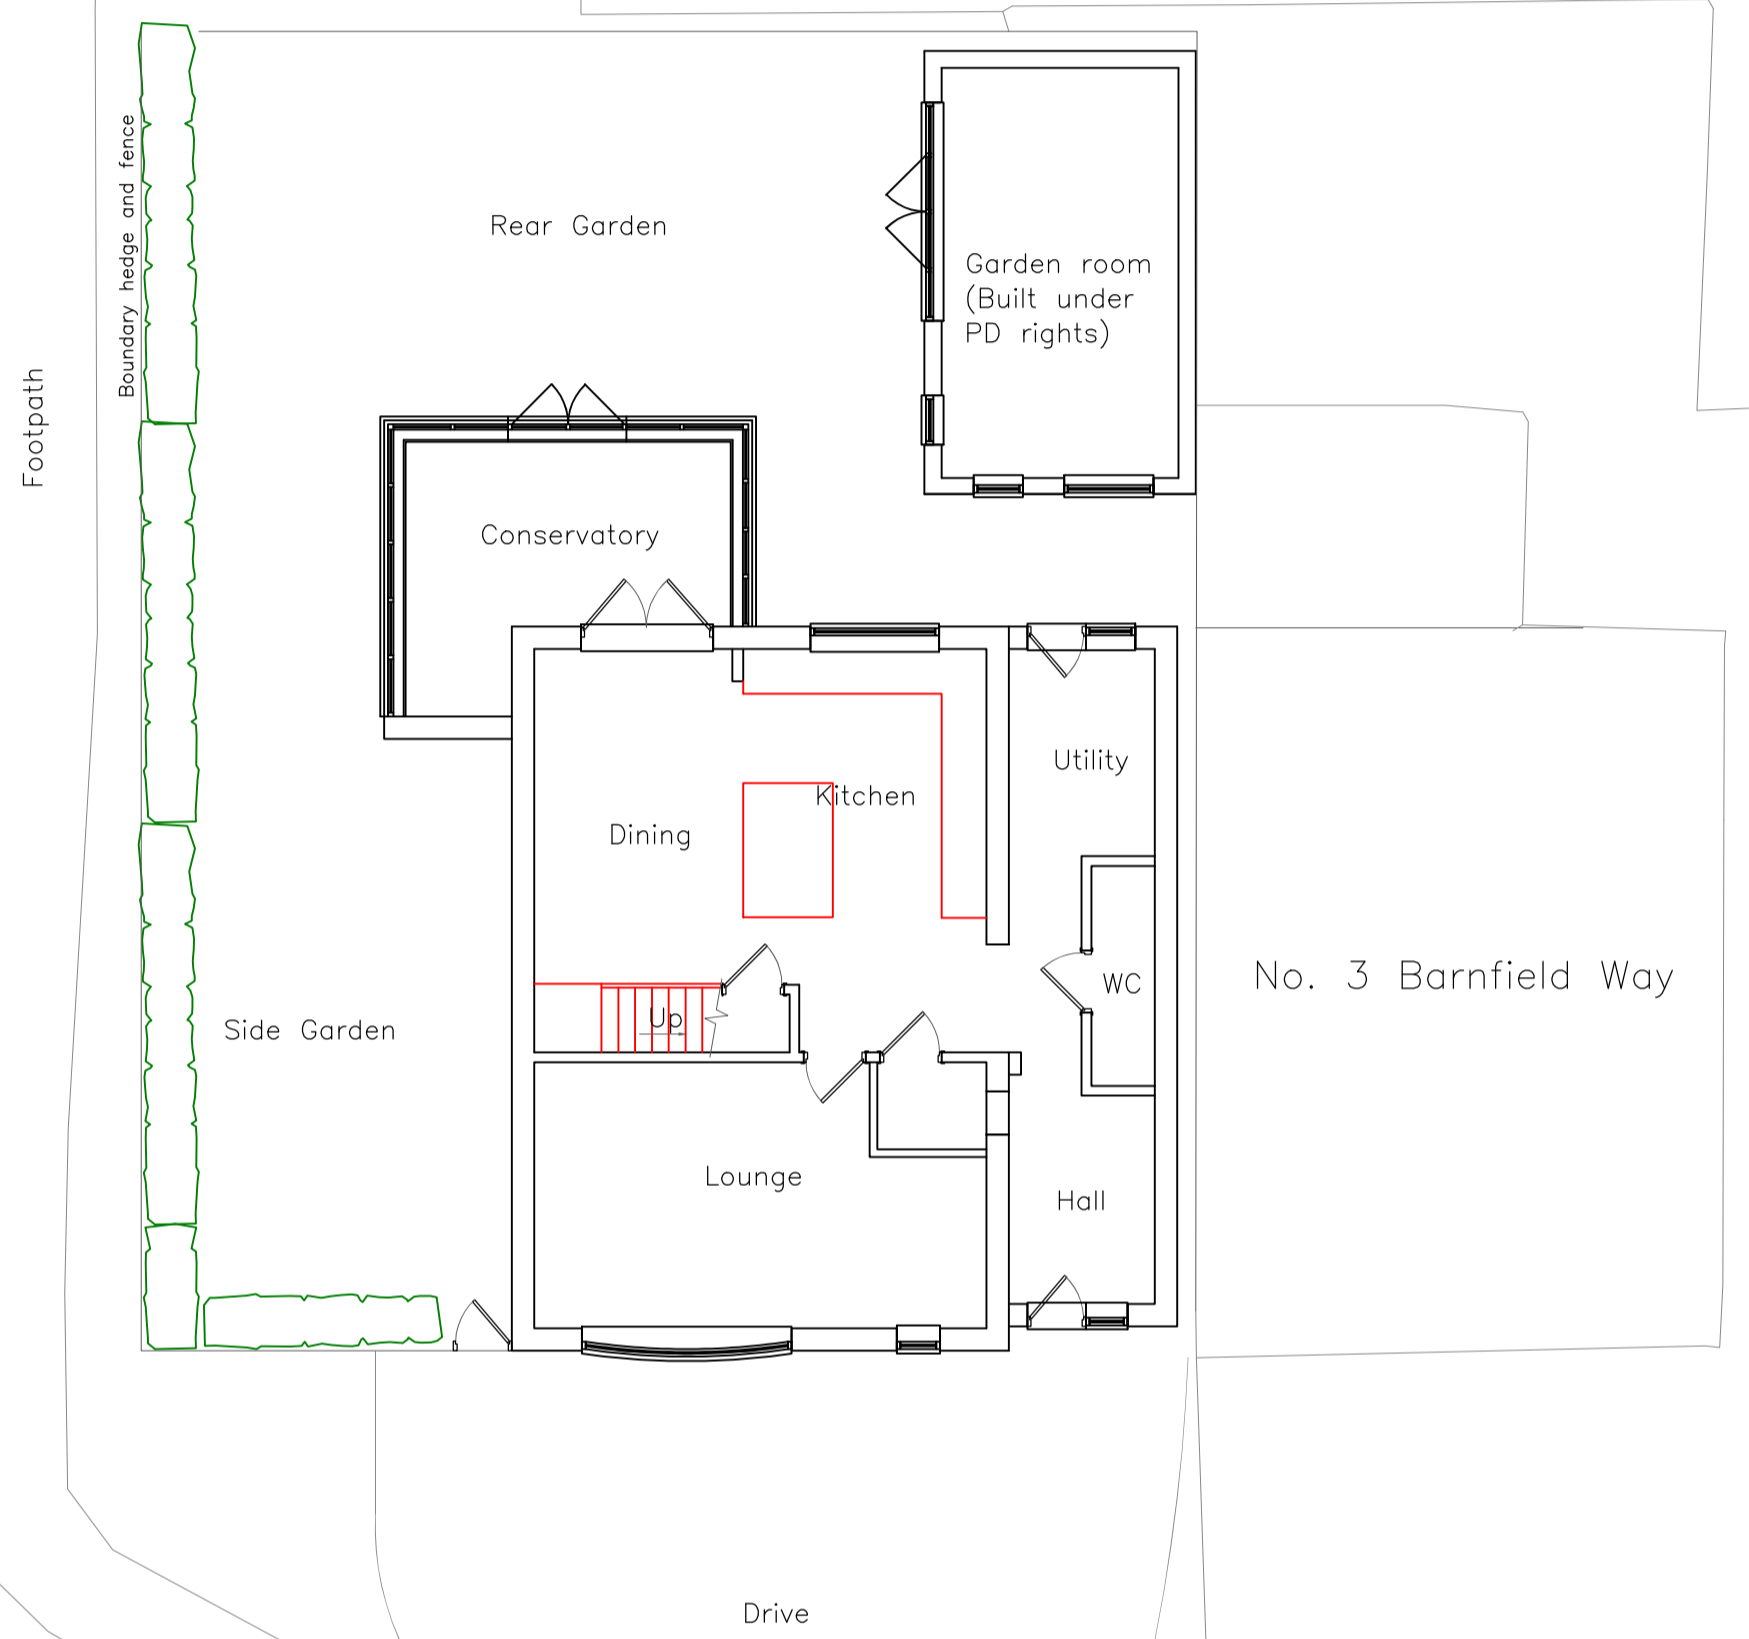


Proposed South Elevation (Front)

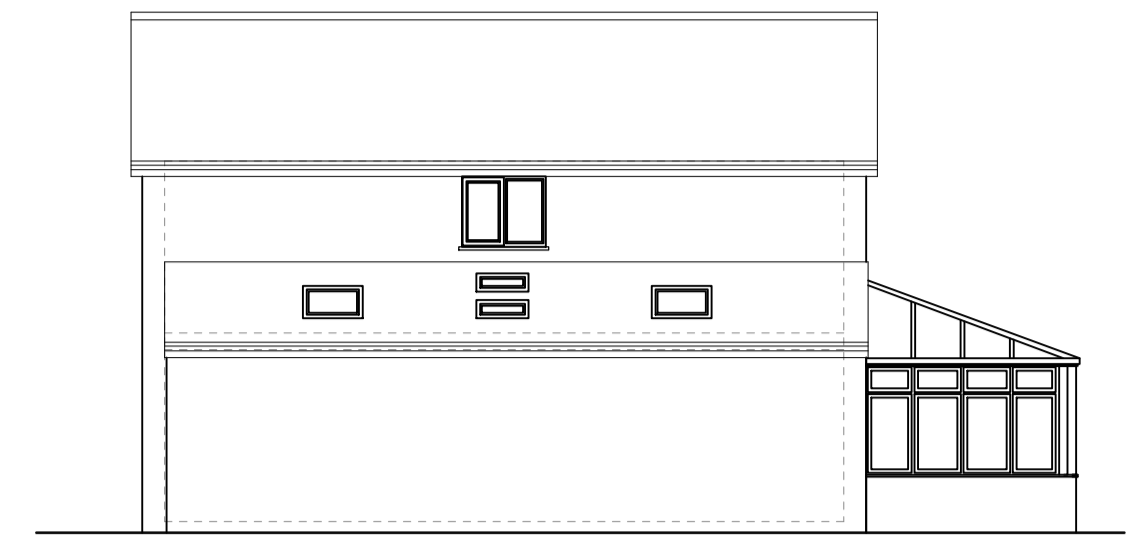


Proposed East Elevation (Side)




Proposed North Elevation (Rear)

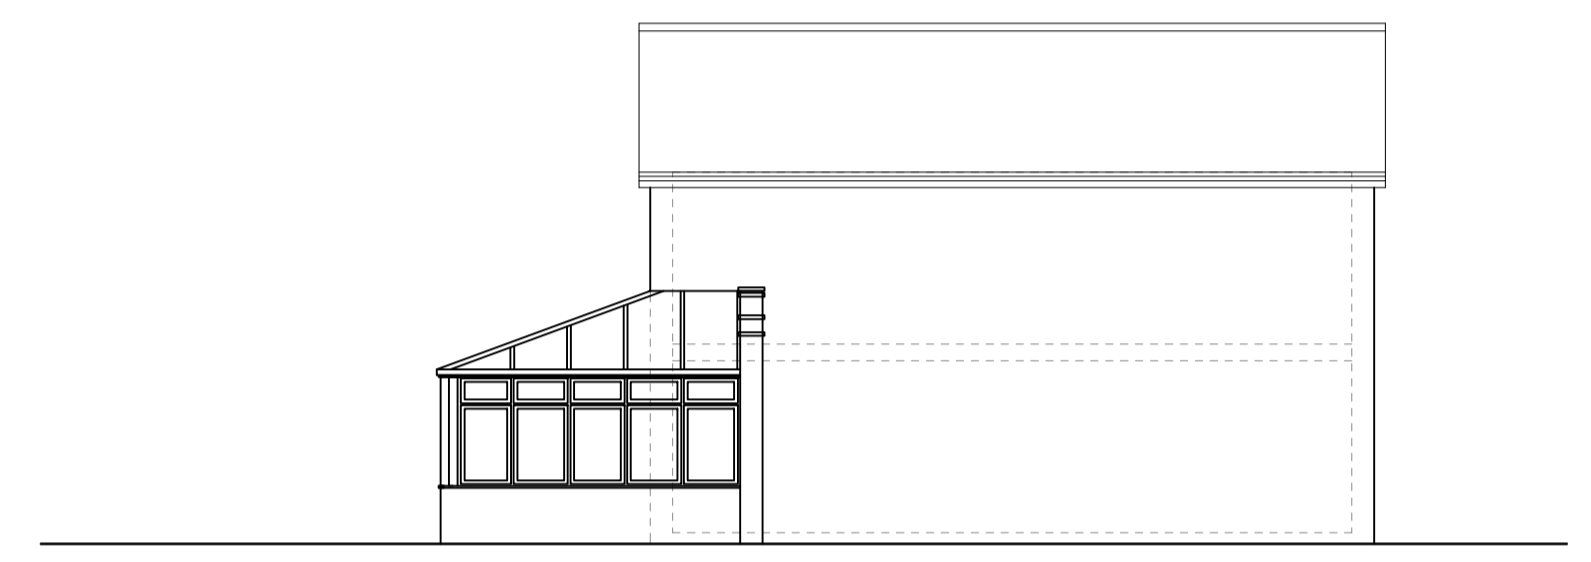

Proposed West Elevation (Side)

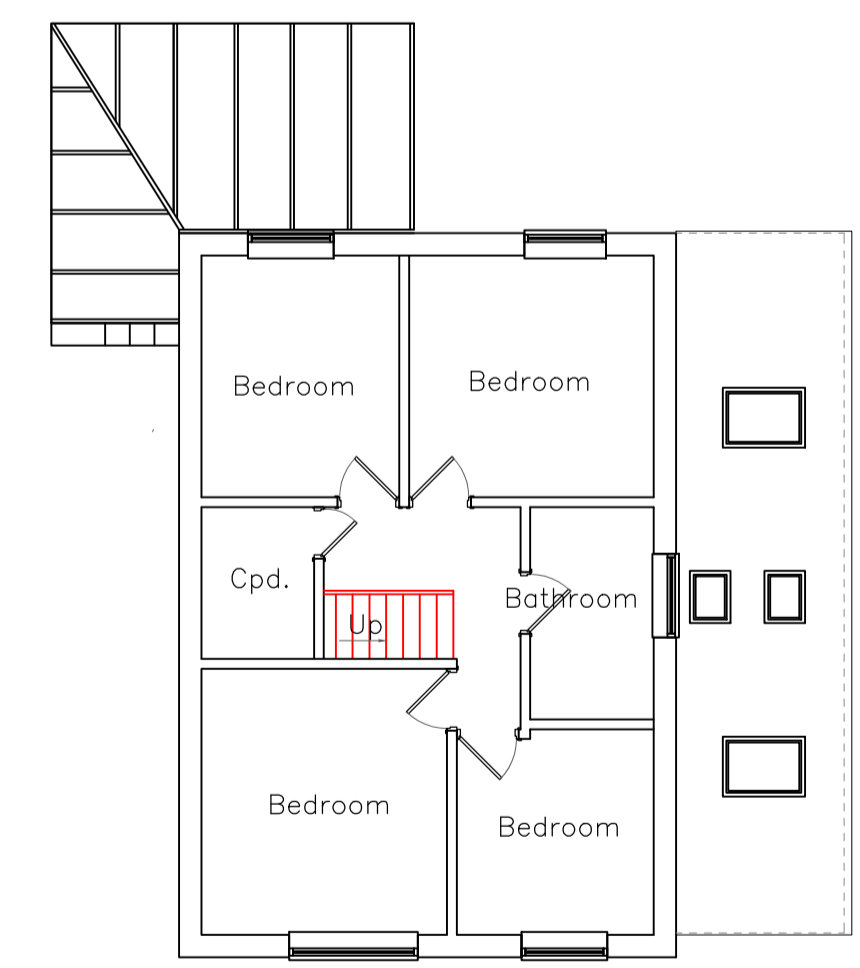

Proposed First Floor Plan

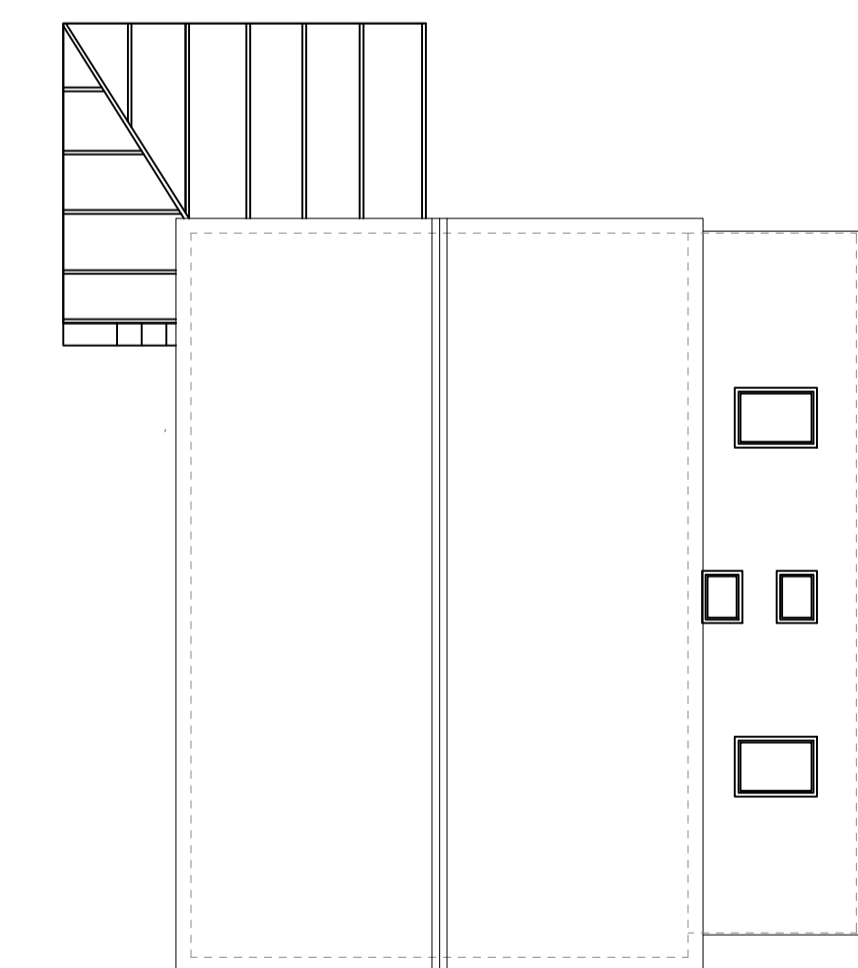

Proposed Roof Plan

- Notes:
1. Do not scale off this drawing.
 2. Drawing based on As Built information
 3. All boundaries shown have been assumed from site visit. Refer to Title Deeds for true boundary information.

Rev.	Date	Description
Proposed Arrangement		
Single storey side extension at detached dwelling (retrospective application), No. 1 Barnfield Way, Copmanthorpe, York YO23 3RT for Mr and Mrs Johnson		
Scale 1:100		Checked By:
Drawing No. 1/BARN/202		Rev -