



Existing Ground Floor Plan

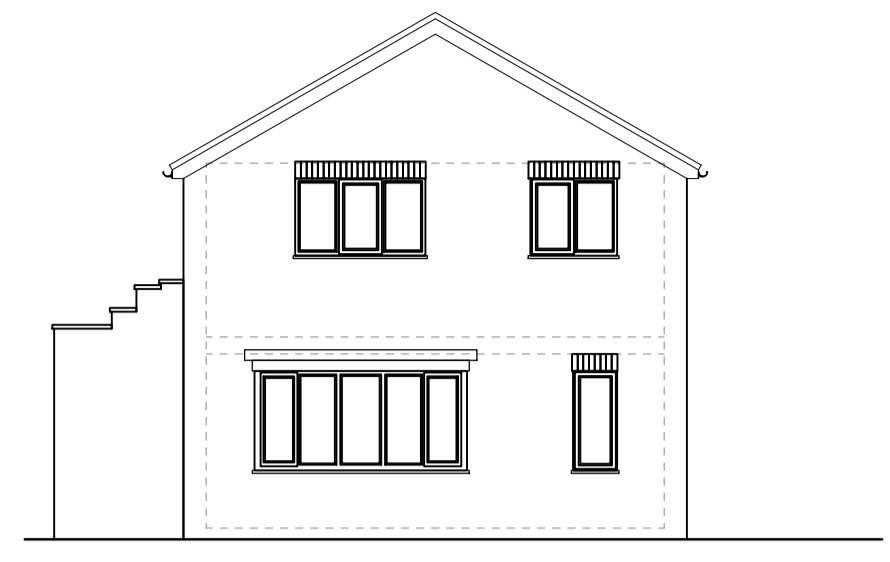


Existing South Elevation (Front)

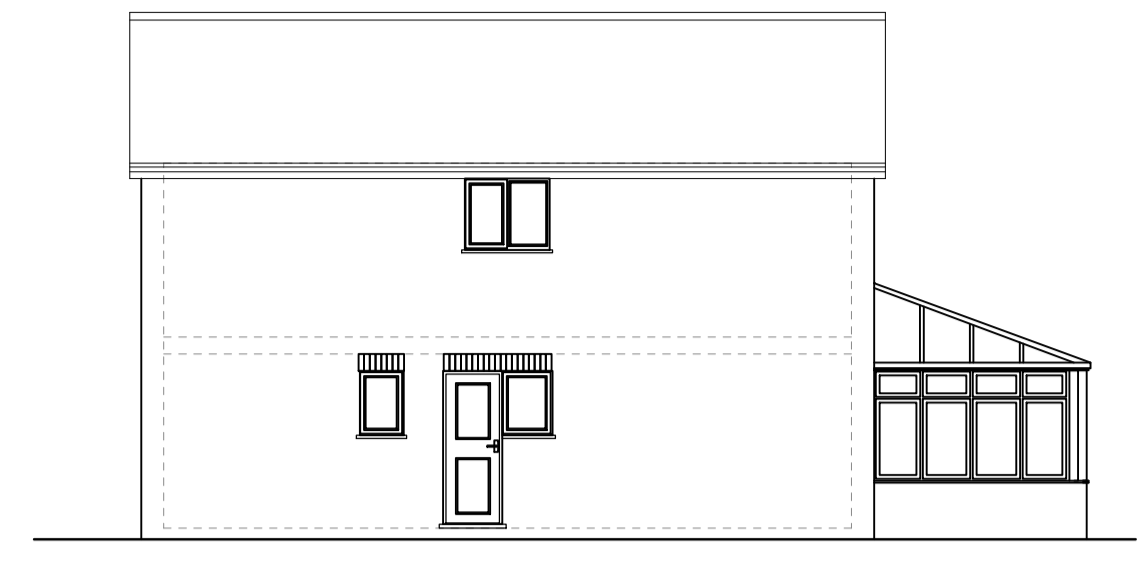


Existing East Elevation (Side)




Existing North Elevation (Rear)

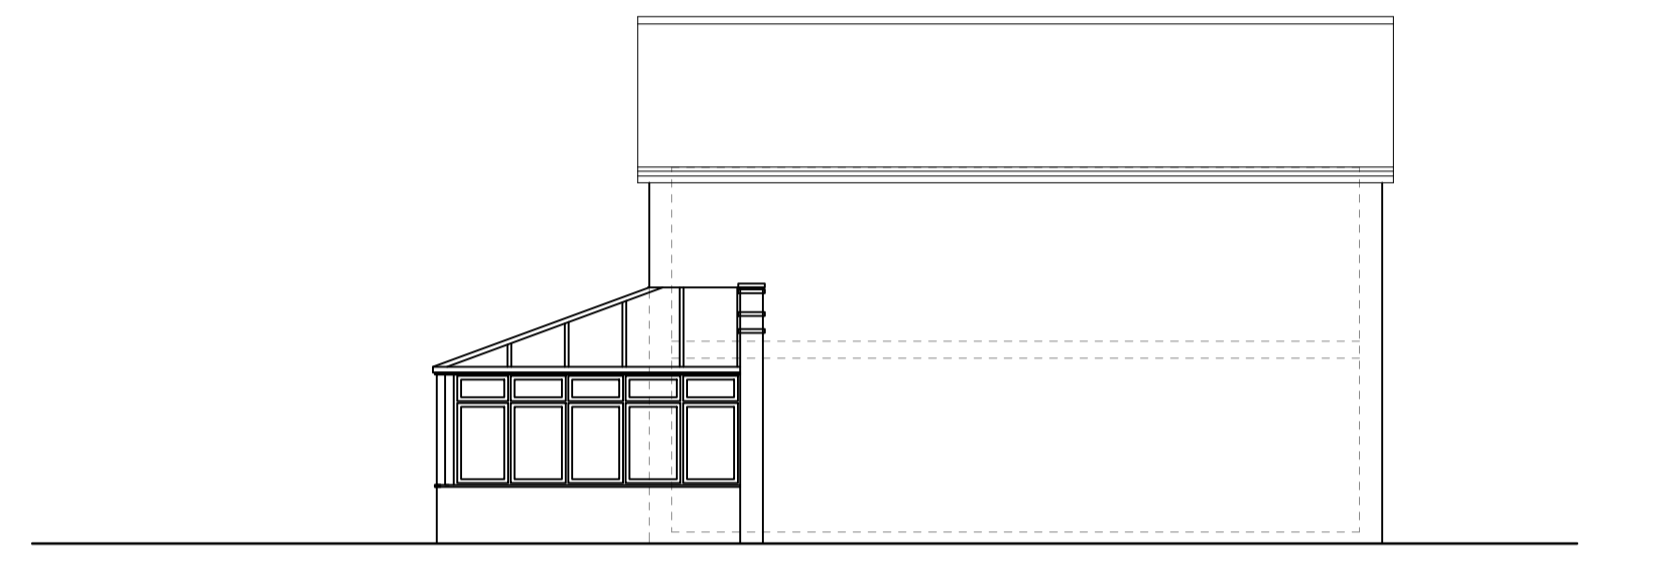

Existing West Elevation (Side)

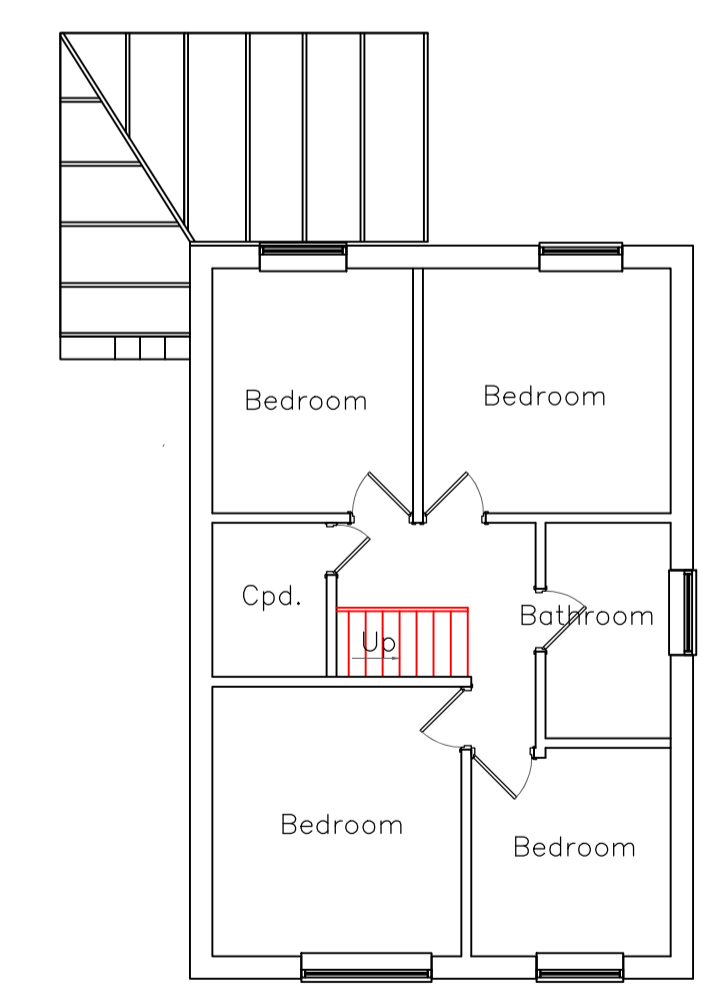

Existing First Floor Plan

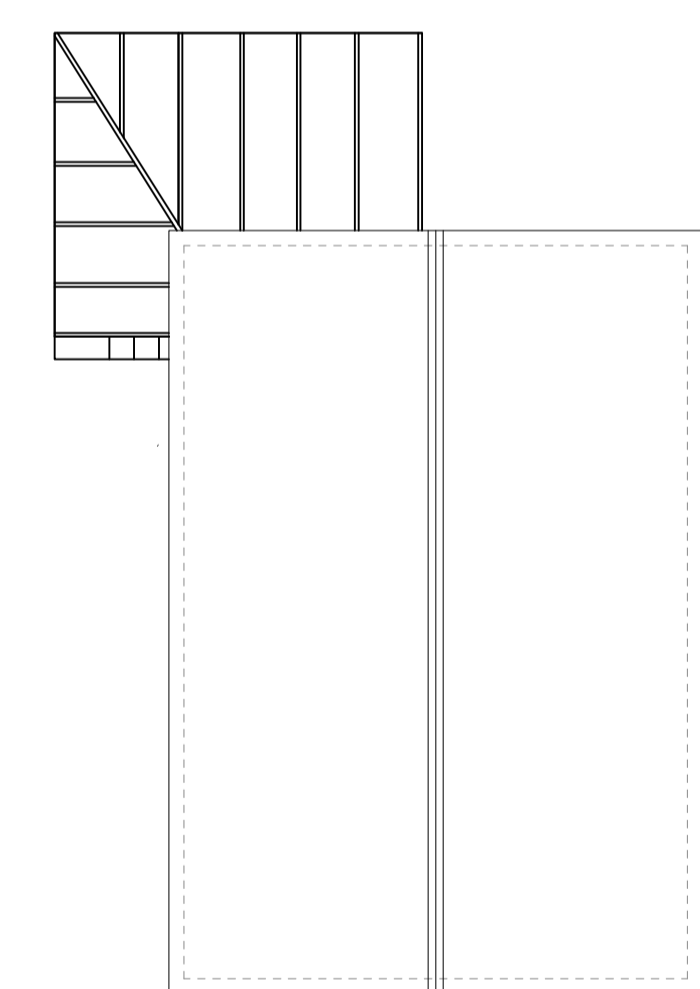

Existing Roof Plan

- Notes:
1. Do not scale off this drawing.
 2. Drawing based on As Built information
 3. All boundaries shown have been assumed from site visit. Refer to Title Deeds for true boundary information.

Rev.	Date	Description
Existing Arrangement		
Single storey side extension at detached dwelling (retrospective application), No. 1 Barnfield Way, Copmanthorpe, York YO23 3RT for Mr and Mrs Johnson		
Scale 1:100		Checked By:
Drawing No. 1/BARN/201		Rev -