

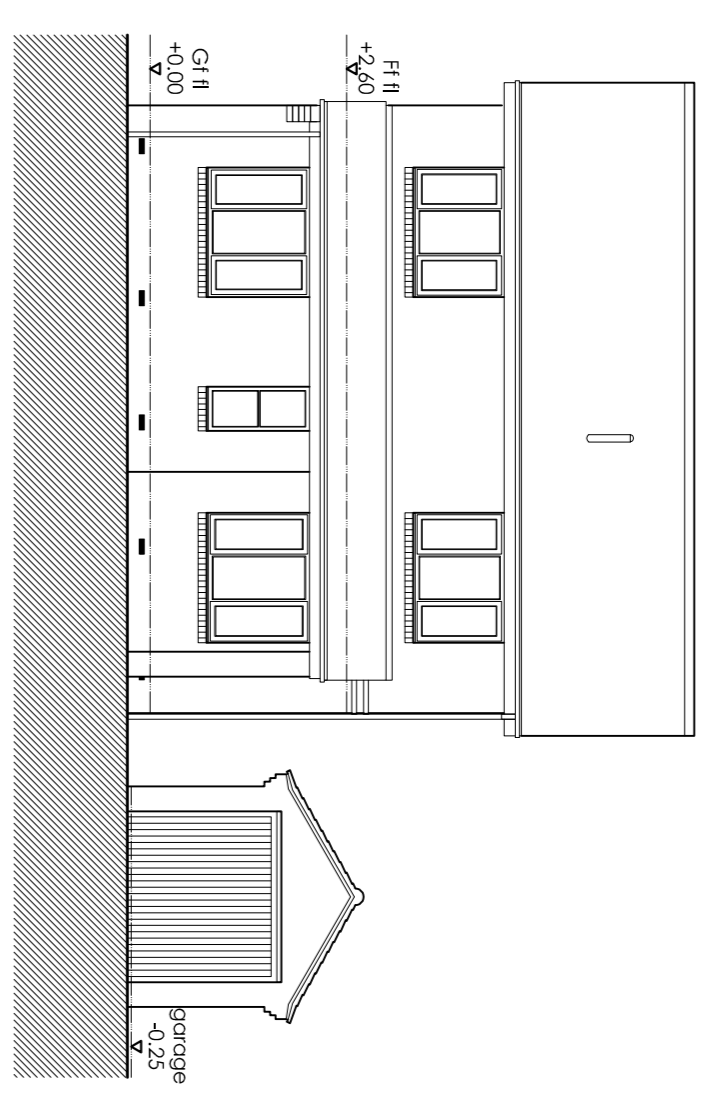



Notes:
 The contractor is responsible for checking dimensions, any discrepancies to be determined by the architects before proceeding with the works.
 No dimensions to be scaled from drawing, figured dimensions to be worked to in all cases.
 All materials used and work undertaken to be in accordance with relevant British Standard Codes Of Practice and the Building Regulations with appropriate amendments.
 The contents of this drawing are the property of Mike Fining Chartered Architects and must not be reproduced without their expressed written consent.

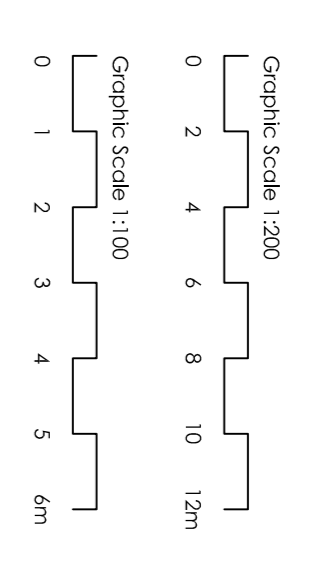


Existing south east elevation (front)
 Scale 1:100 @ A1

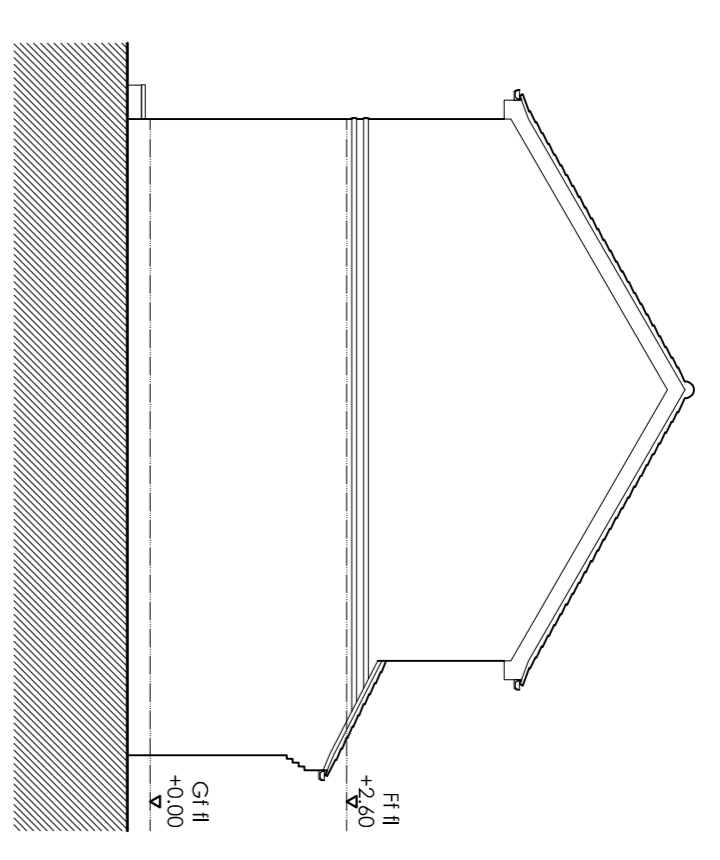


Existing south west elevation (side)
 Scale 1:100 @ A1

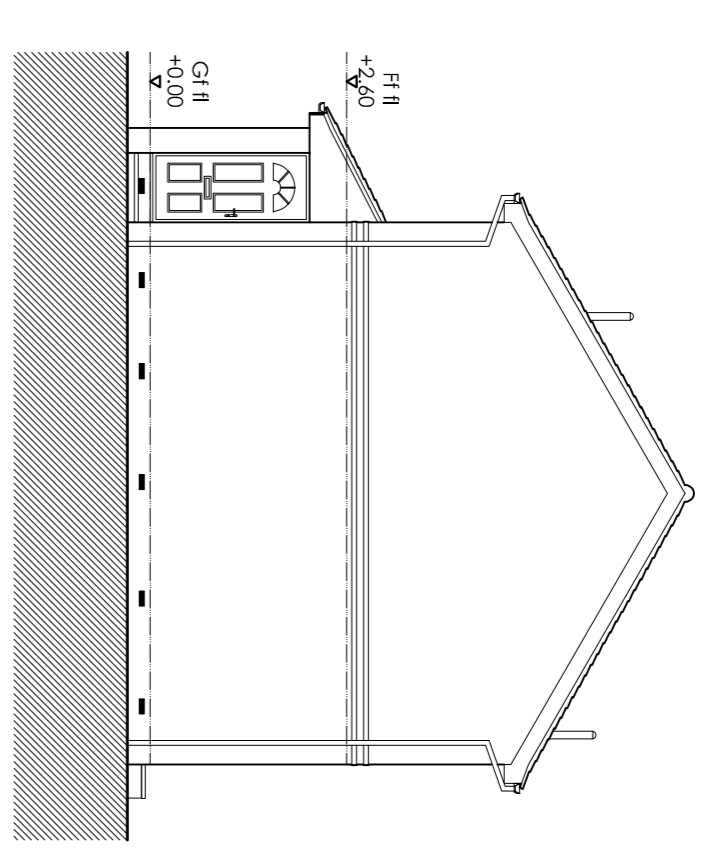


Existing north east elevation (side)
 Scale 1:100 @ A1

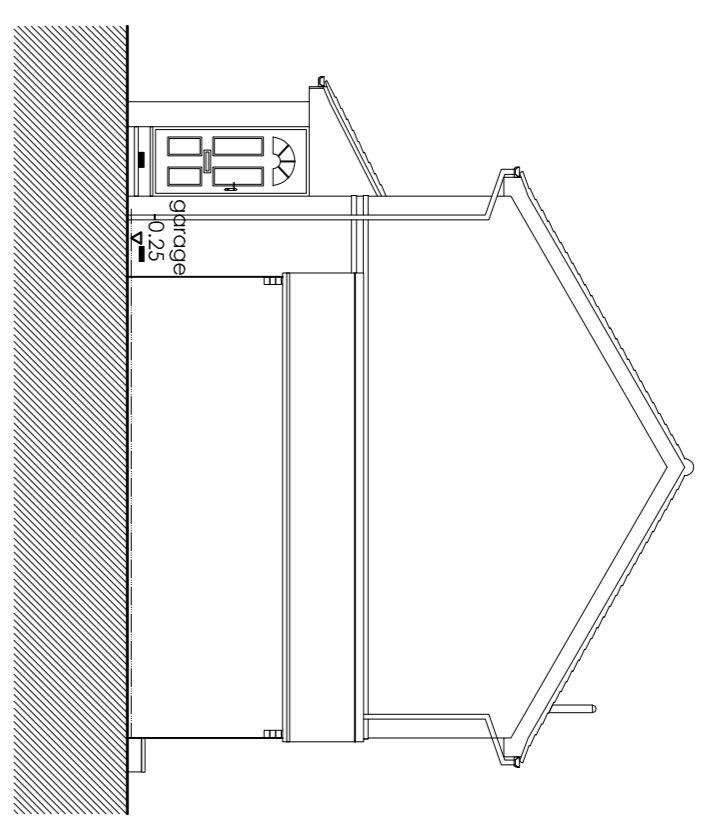


Existing north east elevation - garage (side)
 Scale 1:100 @ A1

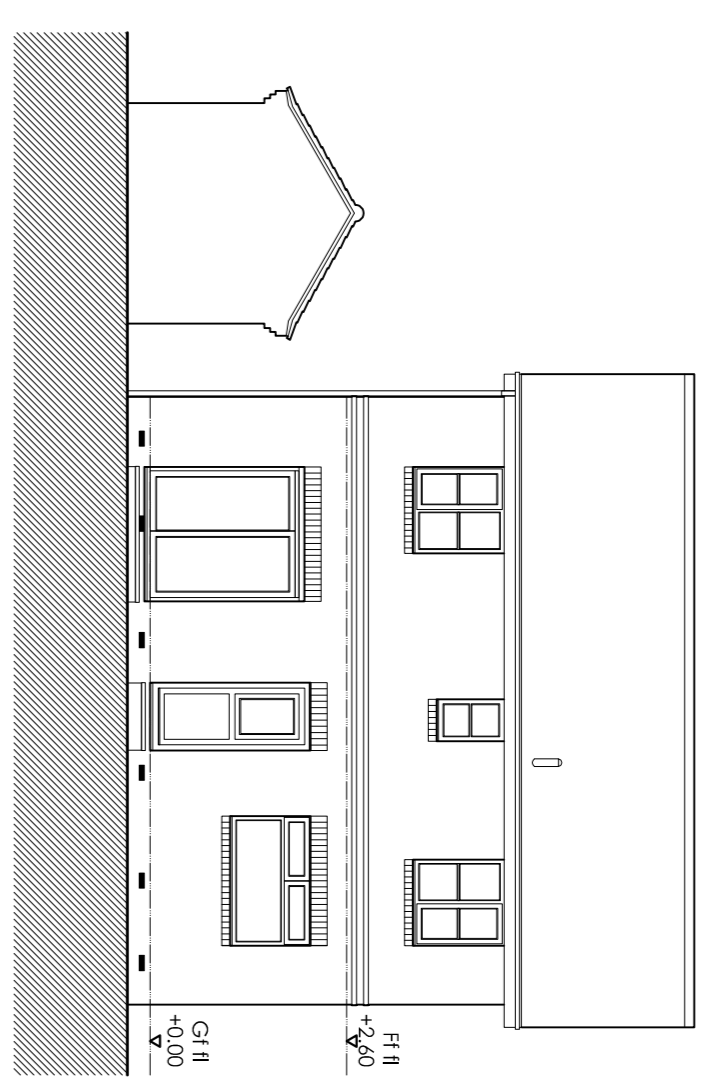


Existing north west elevation (rear)
 Scale 1:100 @ A1

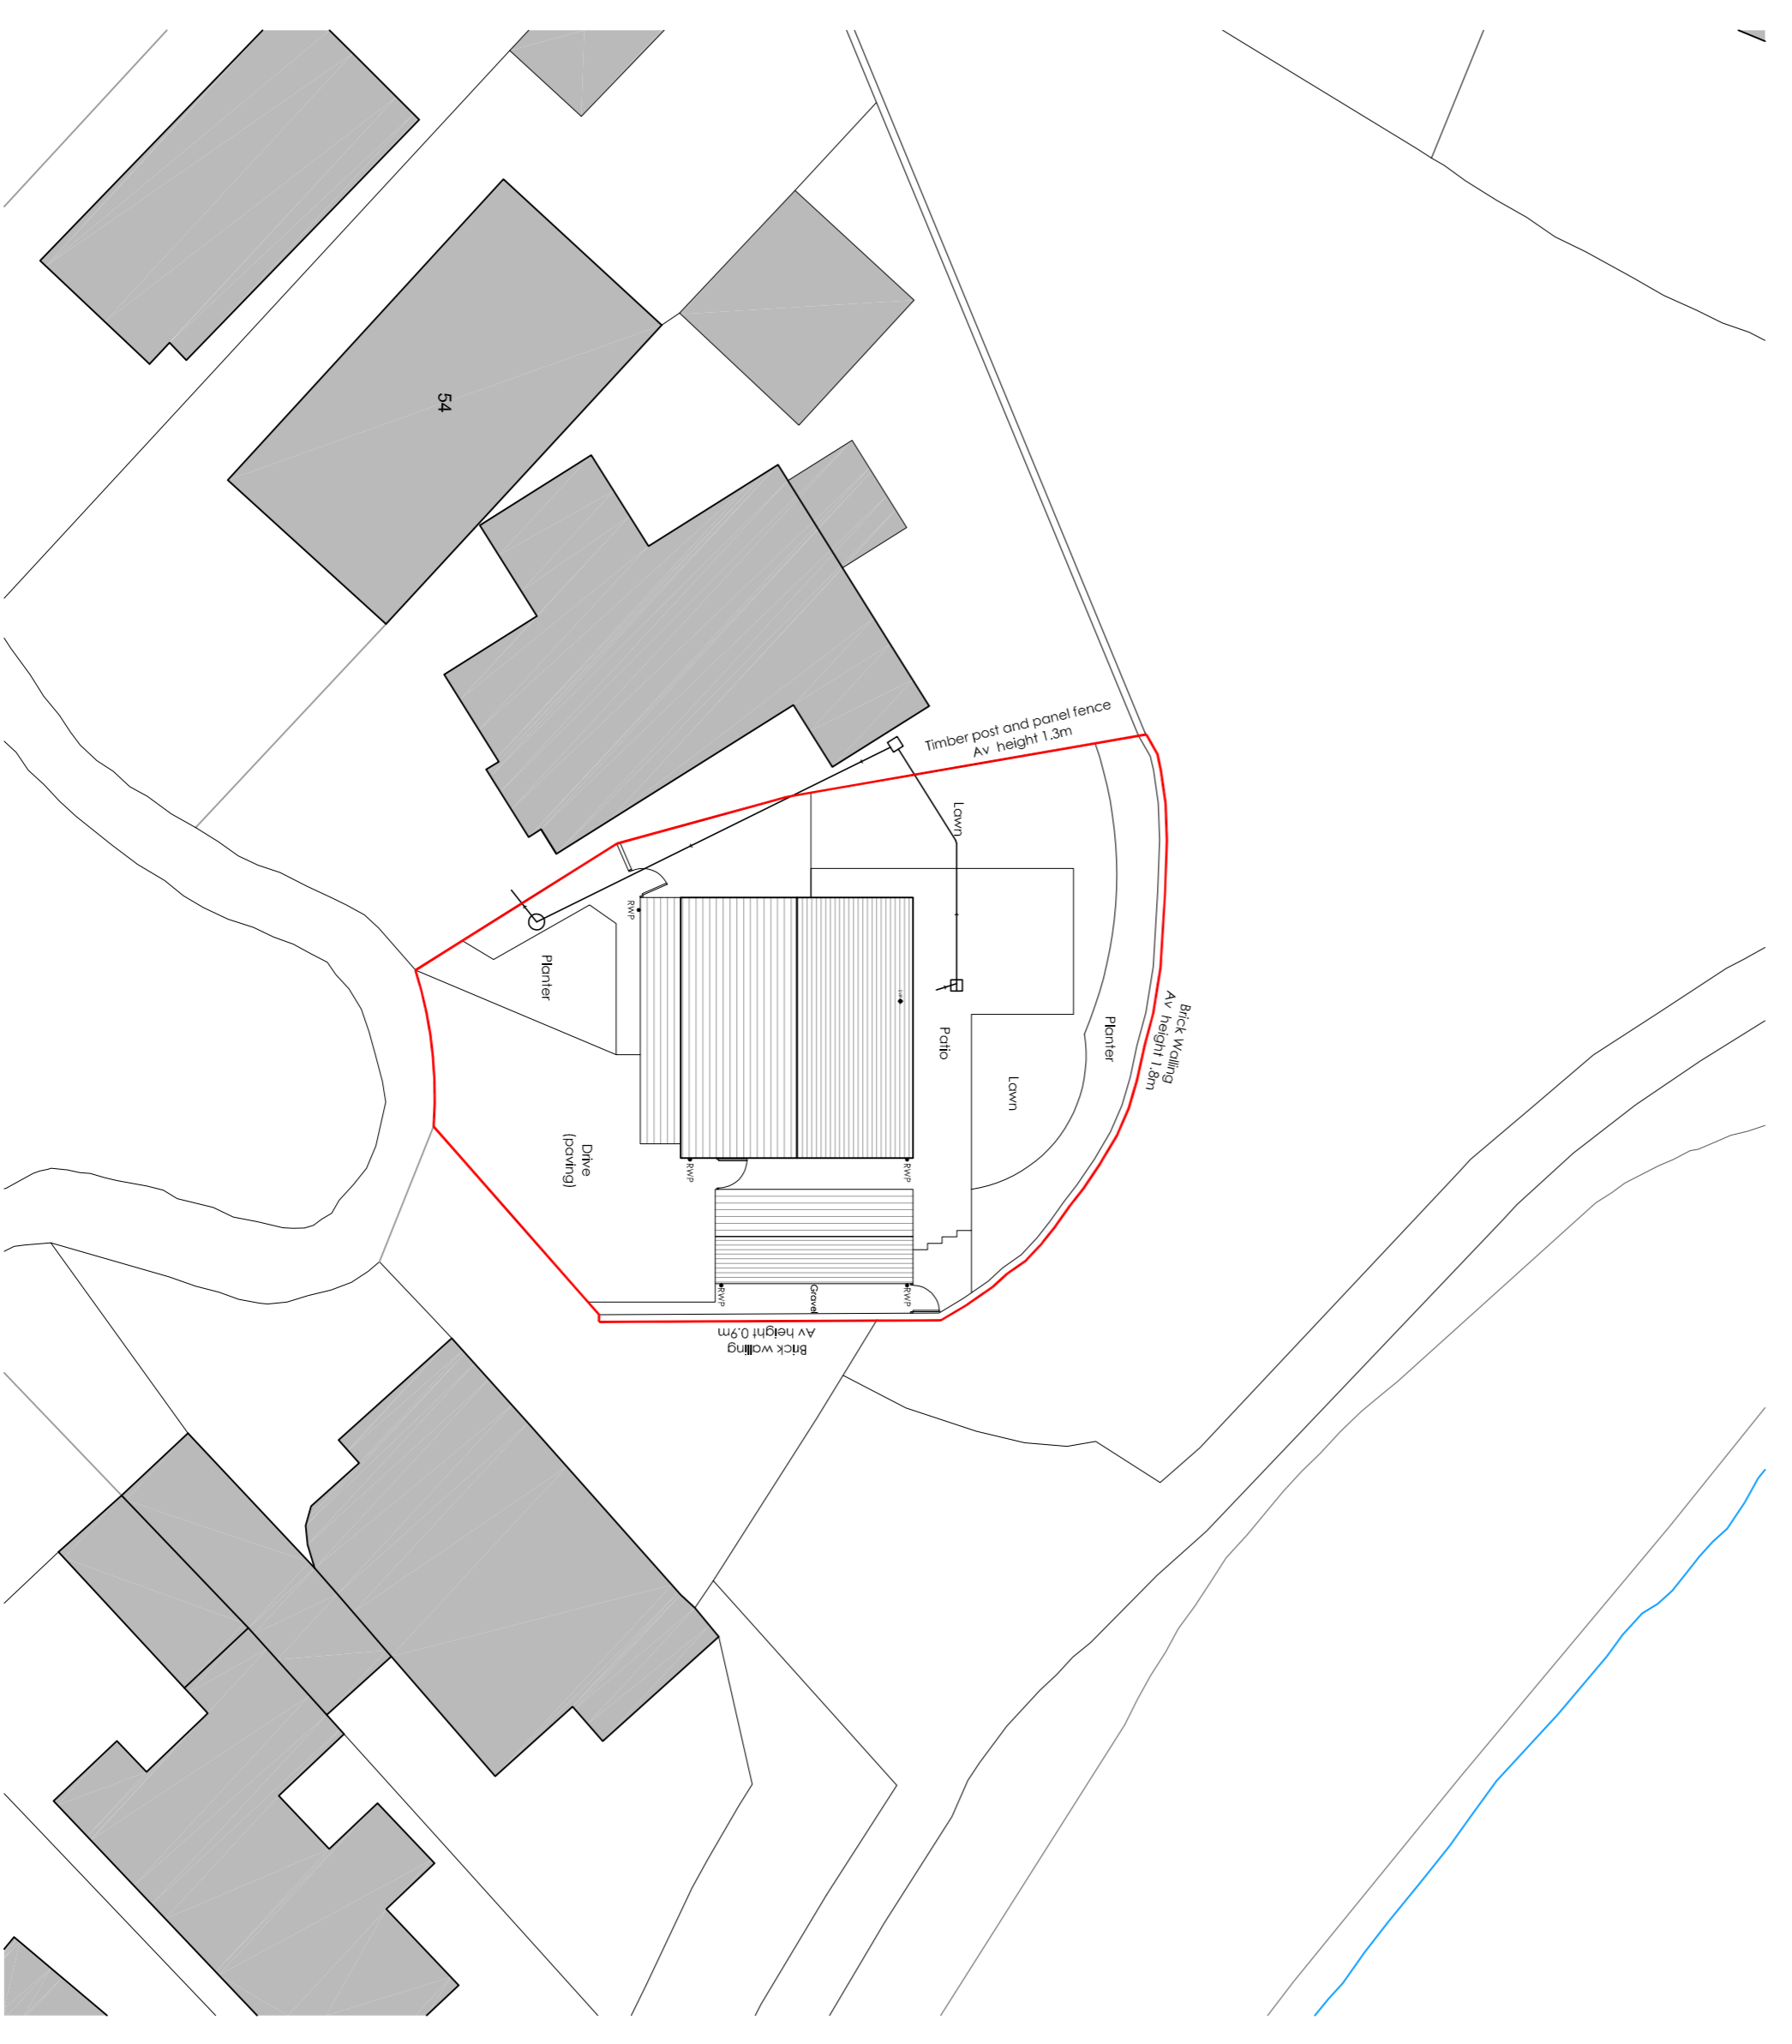

Existing site plan
 Scale 1:200 @ A1

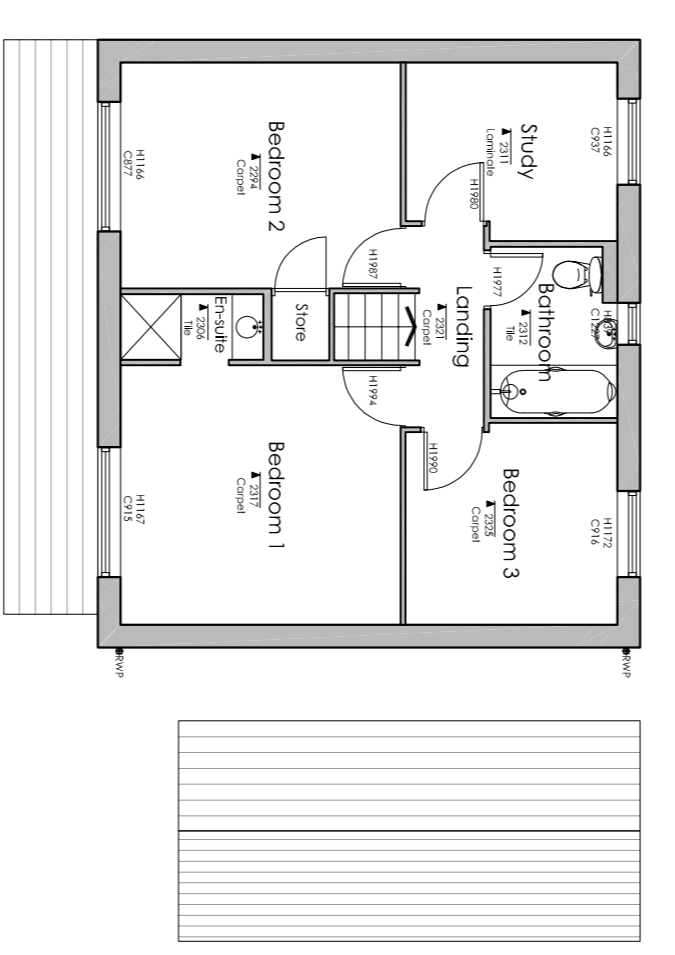

Existing first floor plan
 Scale 1:100 @ A1

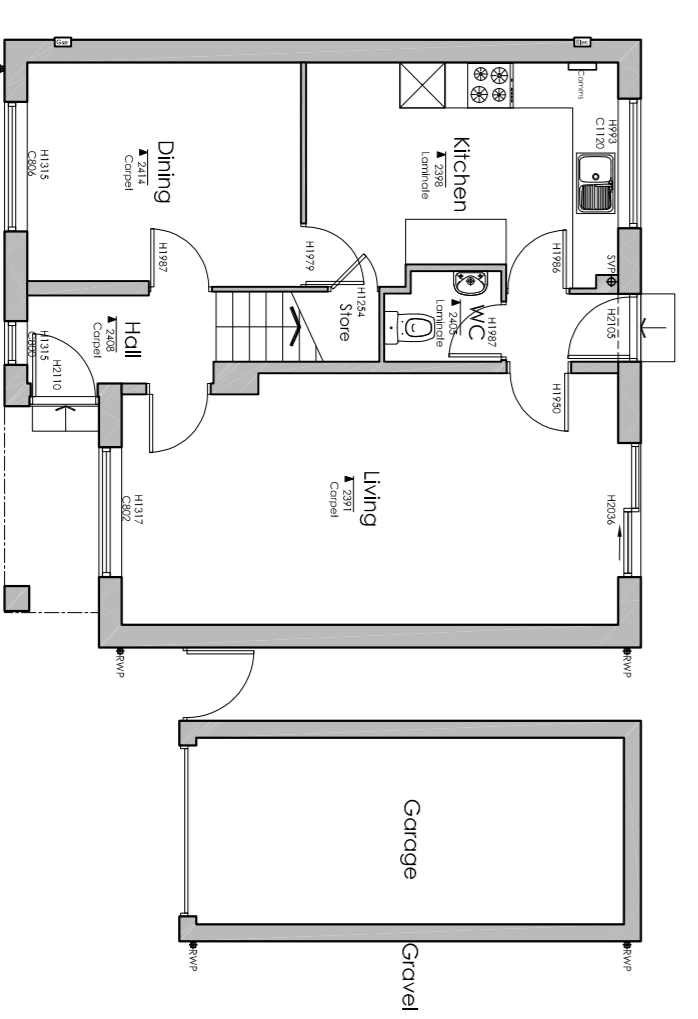

Existing ground floor plan
 Scale 1:100 @ A1

Project:	50 Beveridge, York, YO30 3ZG
Title:	Building Measured Survey
Client:	Mr & Mrs Keech
Scale:	As shown @ A1
Drawn By:	EA
Date:	February 2024
Drawing Number:	1078.005
Revision:	

Finig Associates
 Chartered Architects
 Spanning The Breadth Of Architecture

8 Merfield House
 Millfield Lane
 Nether Poppleton
 York
 YO26 6BA
 T: 01924 78898
 E: projects@fining.com
 www.fining.com