





Proposed Site Plan showing Ground Floor Plan 1:100


Scale Bar 1:100 0 1 2 3 4 5

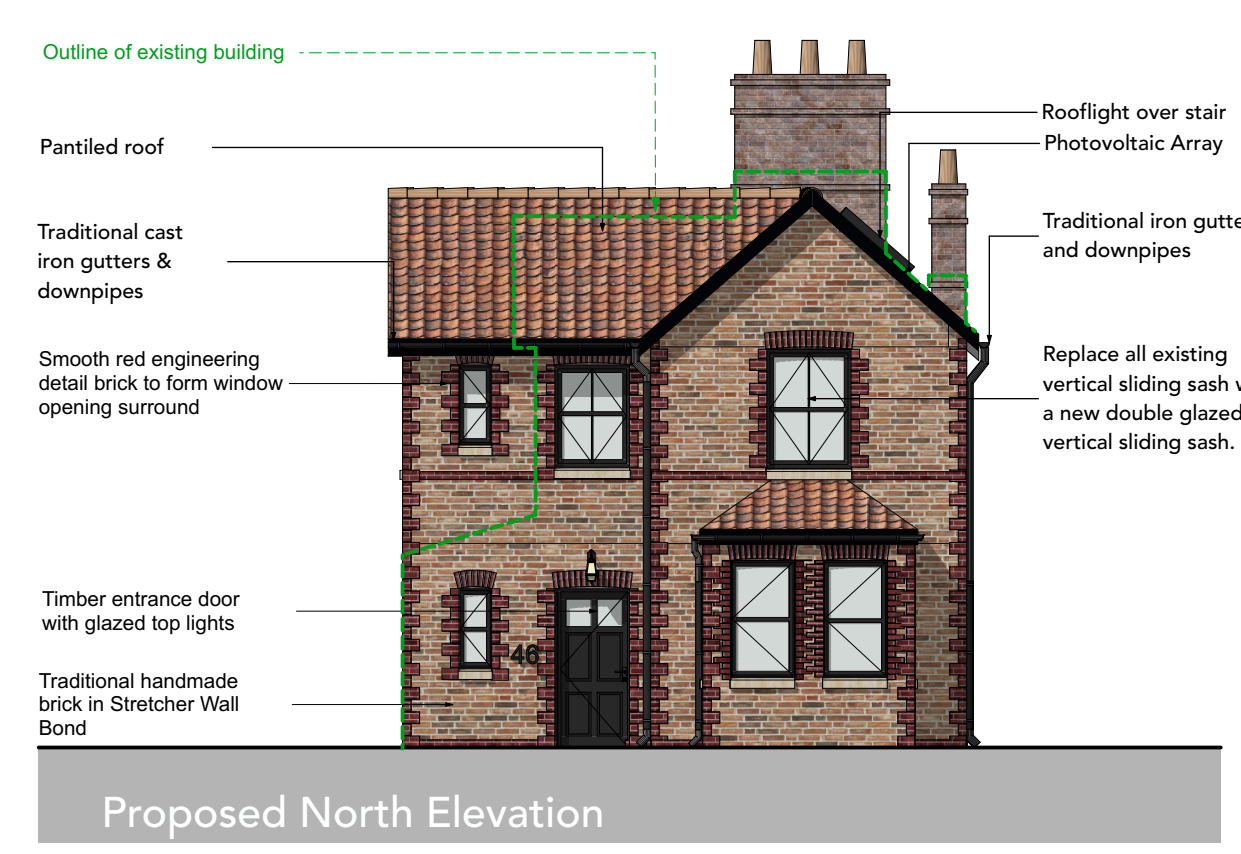


Proposed North Elevation

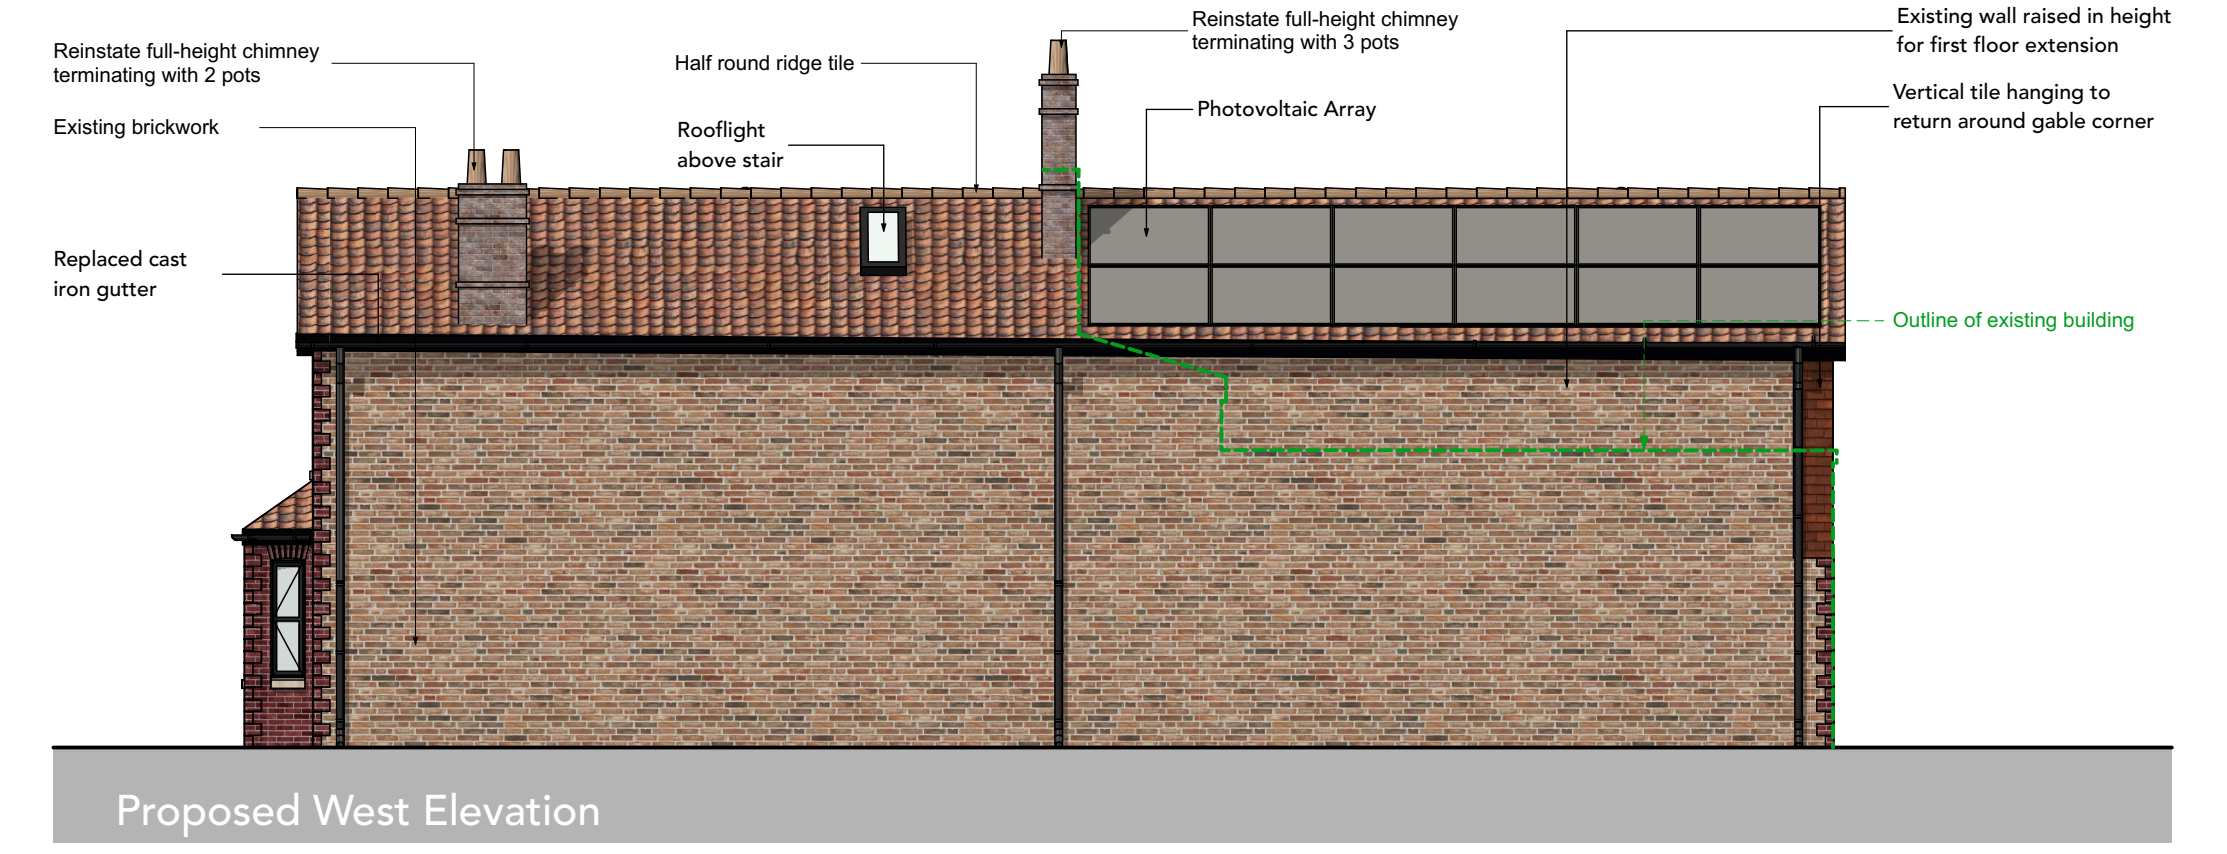

Proposed West Elevation

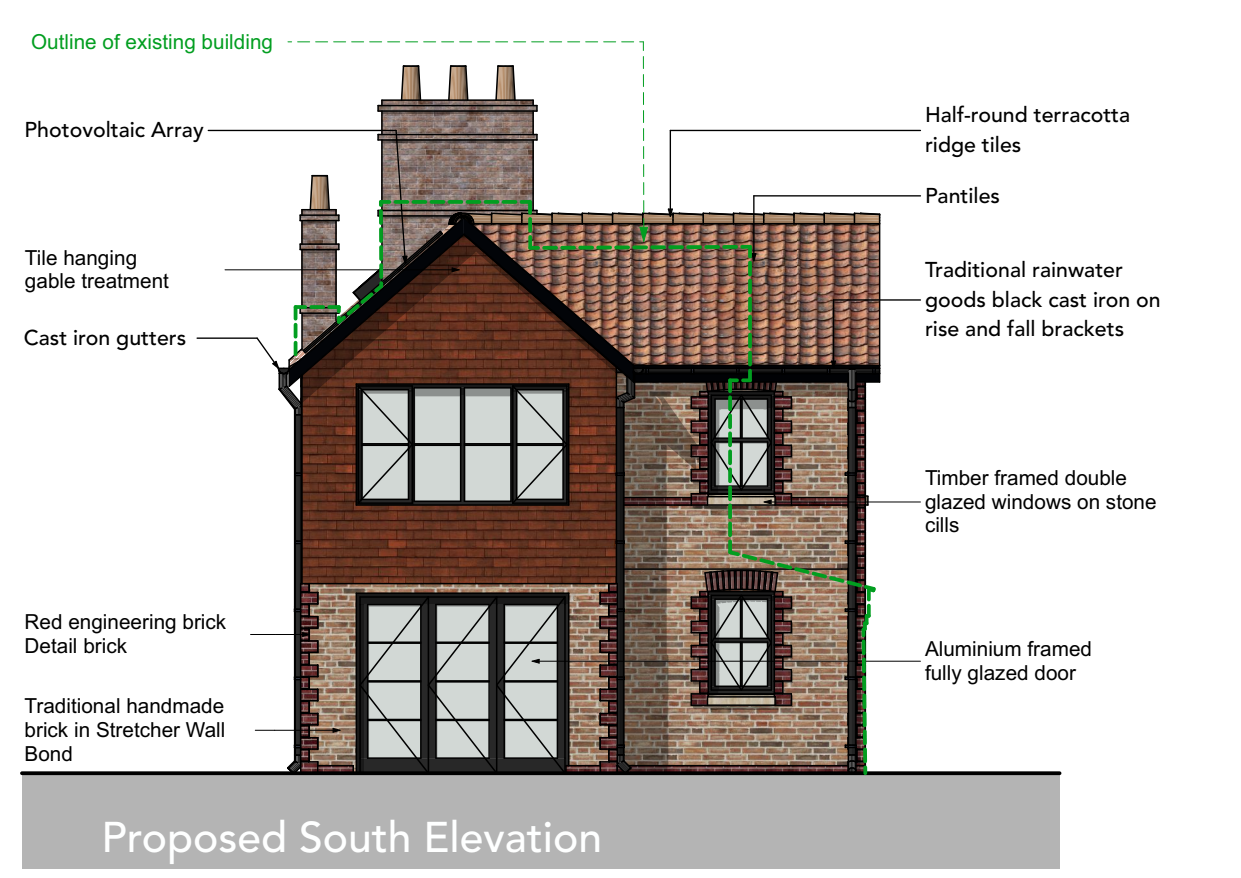


Proposed South Elevation

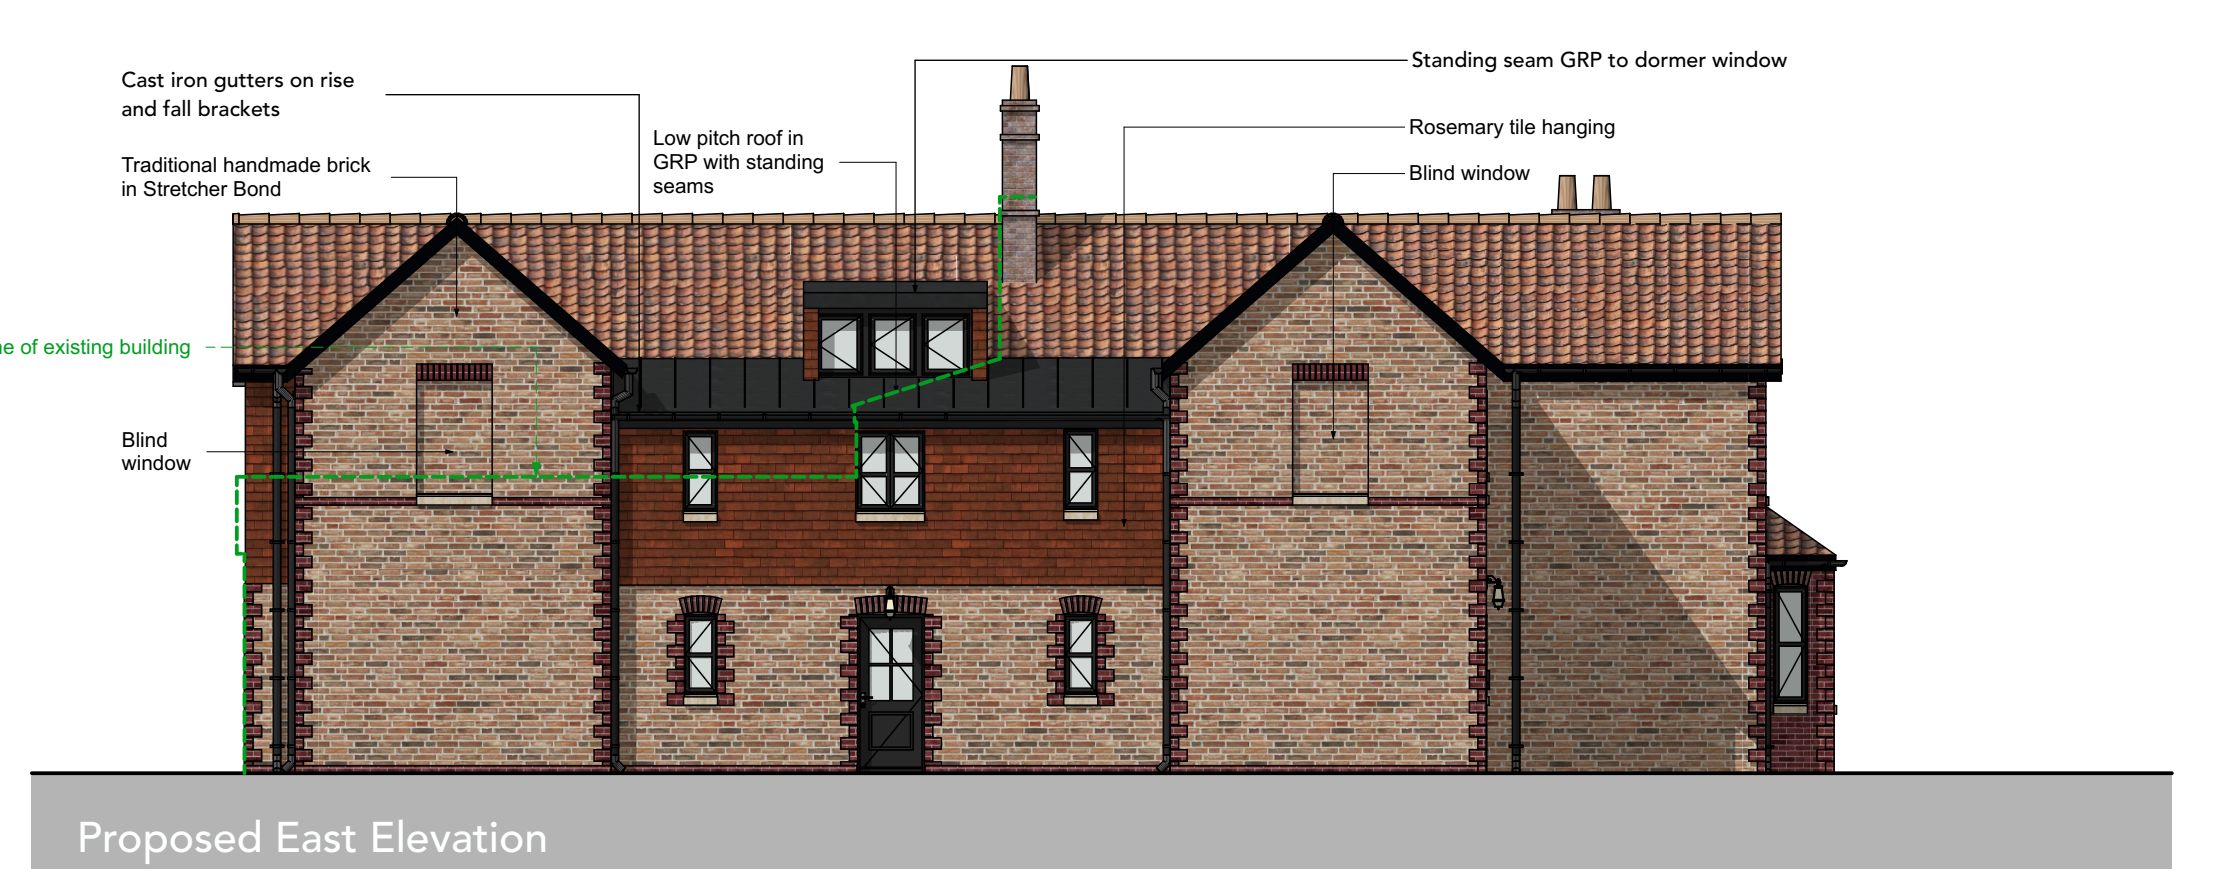

Proposed East Elevation


Proposed Building Elevations 1:100

Scale Bar 1:100 0 1 2 3 4 5

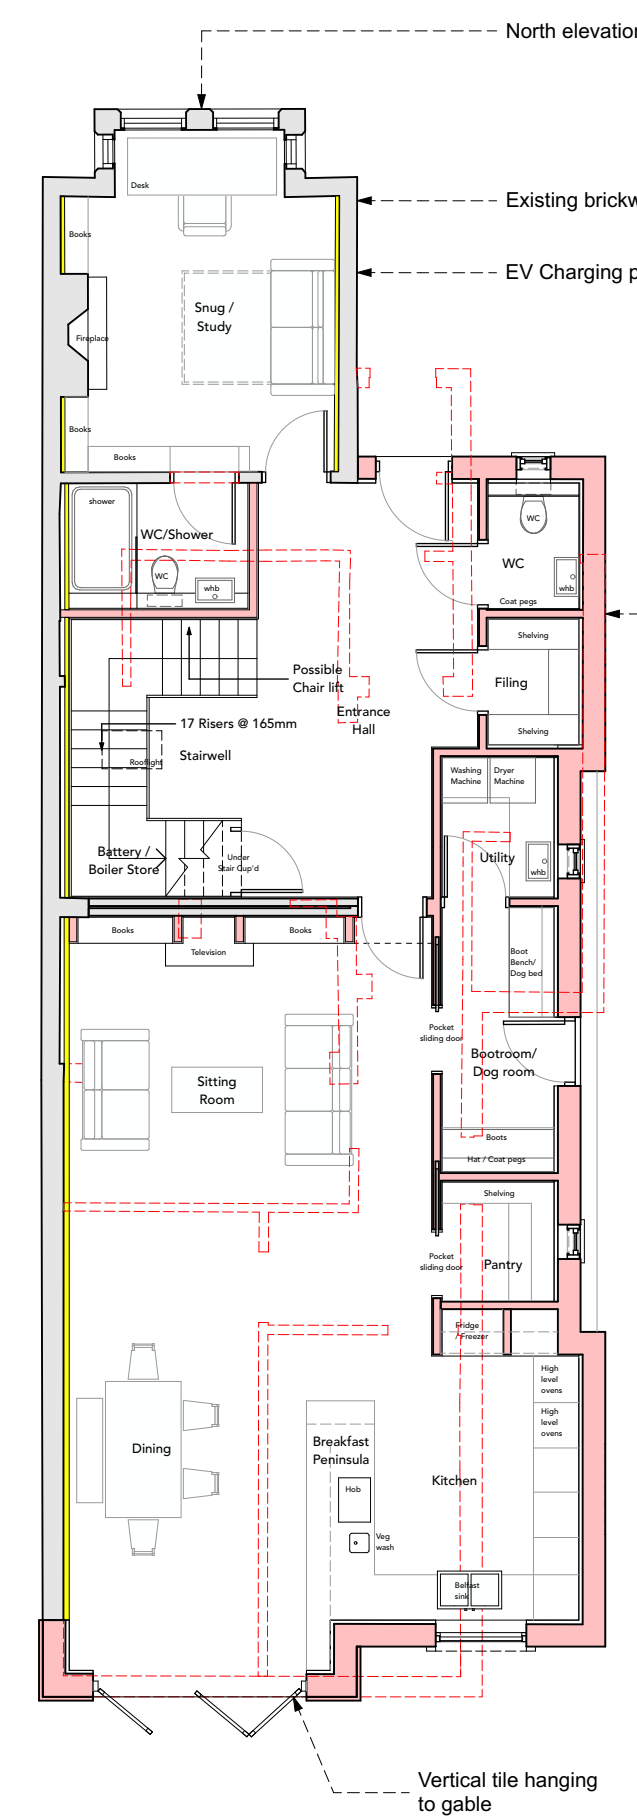


Proposed Ground Floor Plan 1:100

Scale Bar 1:100 0 1 2 3 4 5

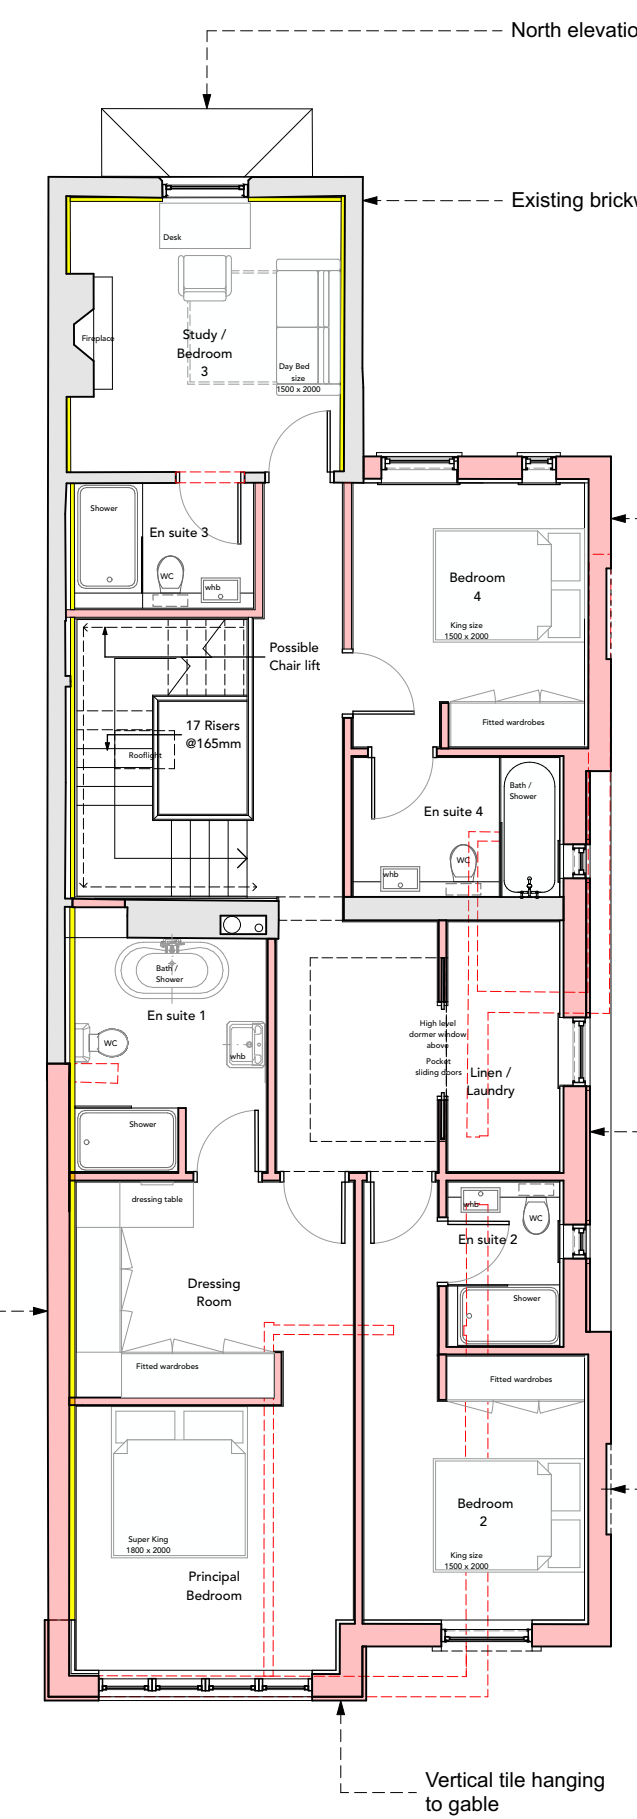

Proposed First Floor Plan 1:100

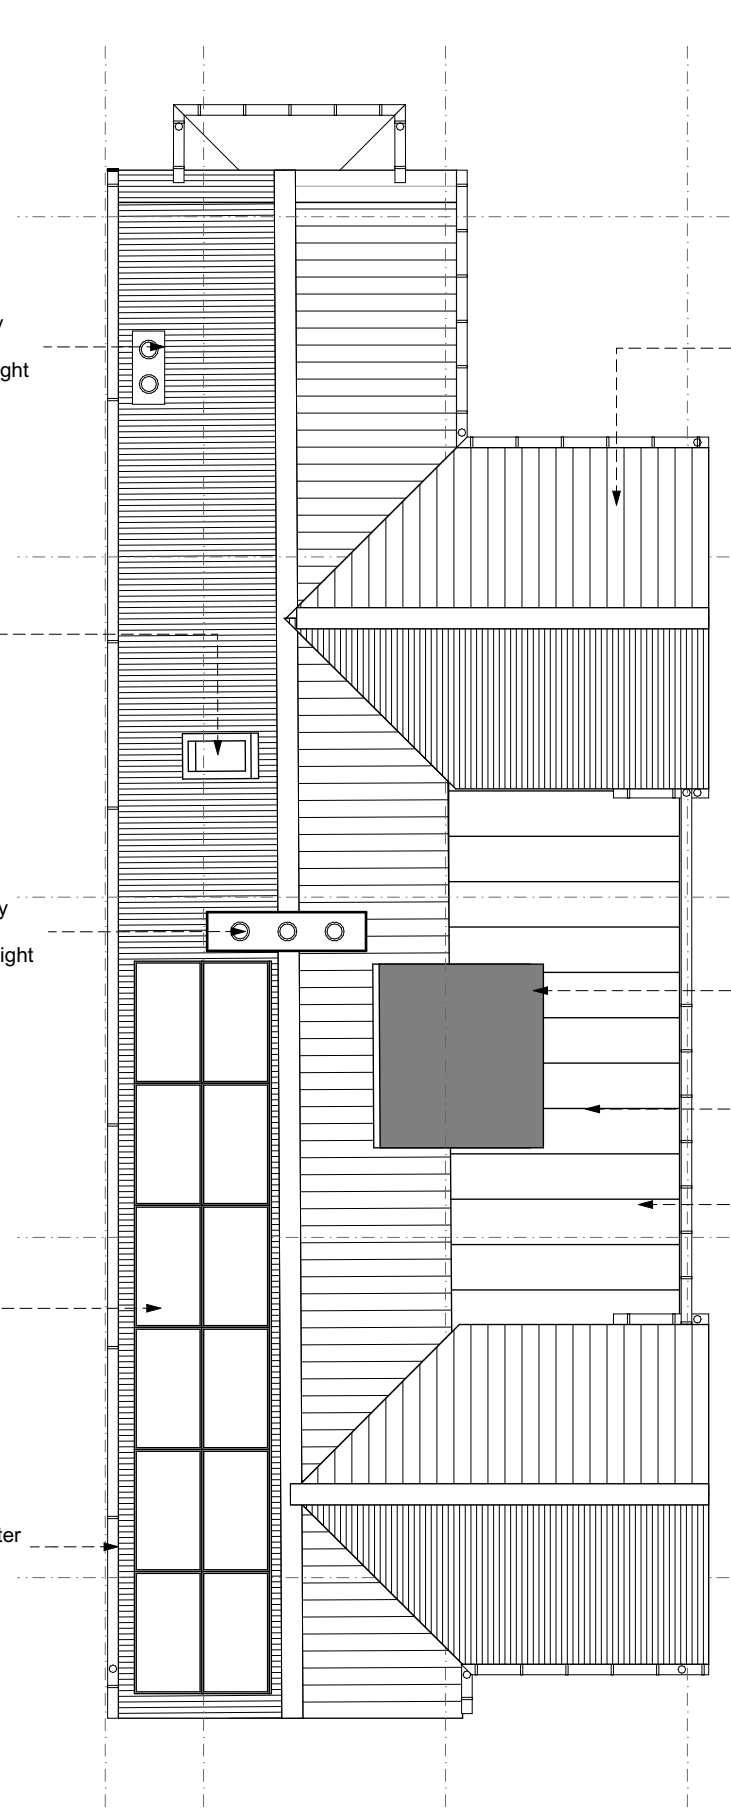

Proposed Roof Plan 1:100

Existing walls Proposed walls Existing walls to be demolished



Model view - Church Lane



Model view - Rear View

Rev	Date	Description	Mod	Checked

Status RIBA Stage

The Maltings, Malton
North Yorkshire
YO17 7DP
01653 69 33 33
mail@bramble.com
www.bramble.com

**BRAMHALL
BLENKHARN
LEONARD** RIBA Chartered Practice

© Copyright Bramhall Blenkharn Leonard Ltd.
Do not scale from this drawing. Use stated dimensions only.
Any errors or discrepancies to be reported immediately.
Drawing to be read in conjunction with all other relevant drawings and specification documents.

Project Name
Proposed first floor extension & alterations
Address
46 Church Lane, Bishopthorpe, YO23 2QG
Client
J Bruce executor for DM Wedgwood estate

PROPOSED SCHEME

Sheet Size	First Issue Date	Drawn	Checked
A1	14.02.24	JD	MB
Scale	Drawing No.	Revision	
1:100	1513_AR20_04	01 - W	