


Existing Site Plan showing Ground Floor Plan 1:100

Scale Bar 1:100 0 1 2 3 4 5



Existing North Elevation

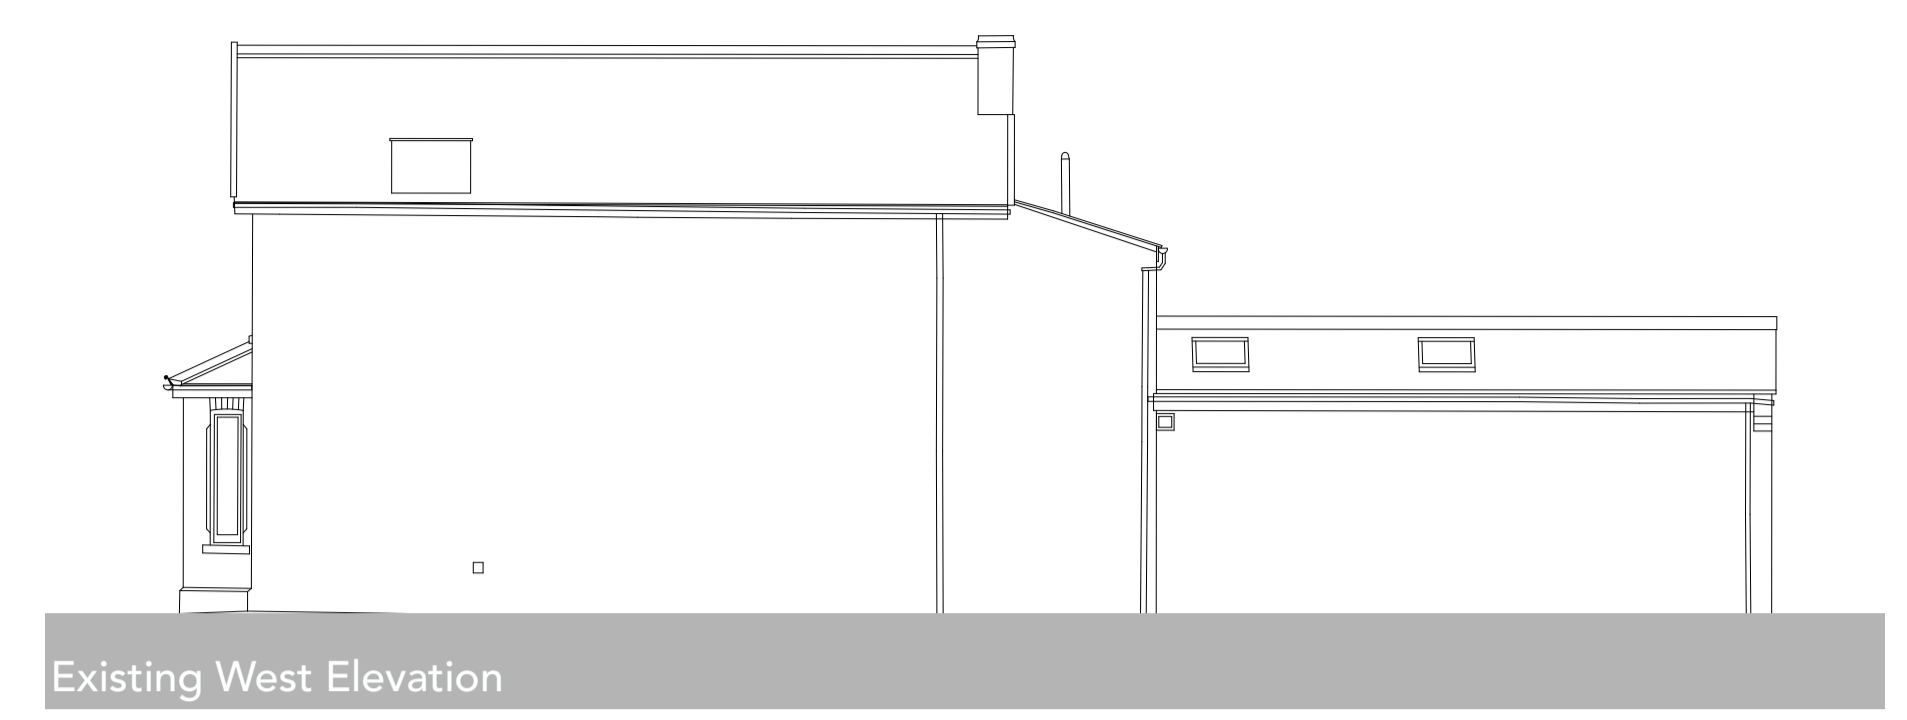

Existing West Elevation




Existing South Elevation



Existing East Elevation


Existing Building Elevations 1:100

Scale Bar 1:100 0 1 2 3 4 5

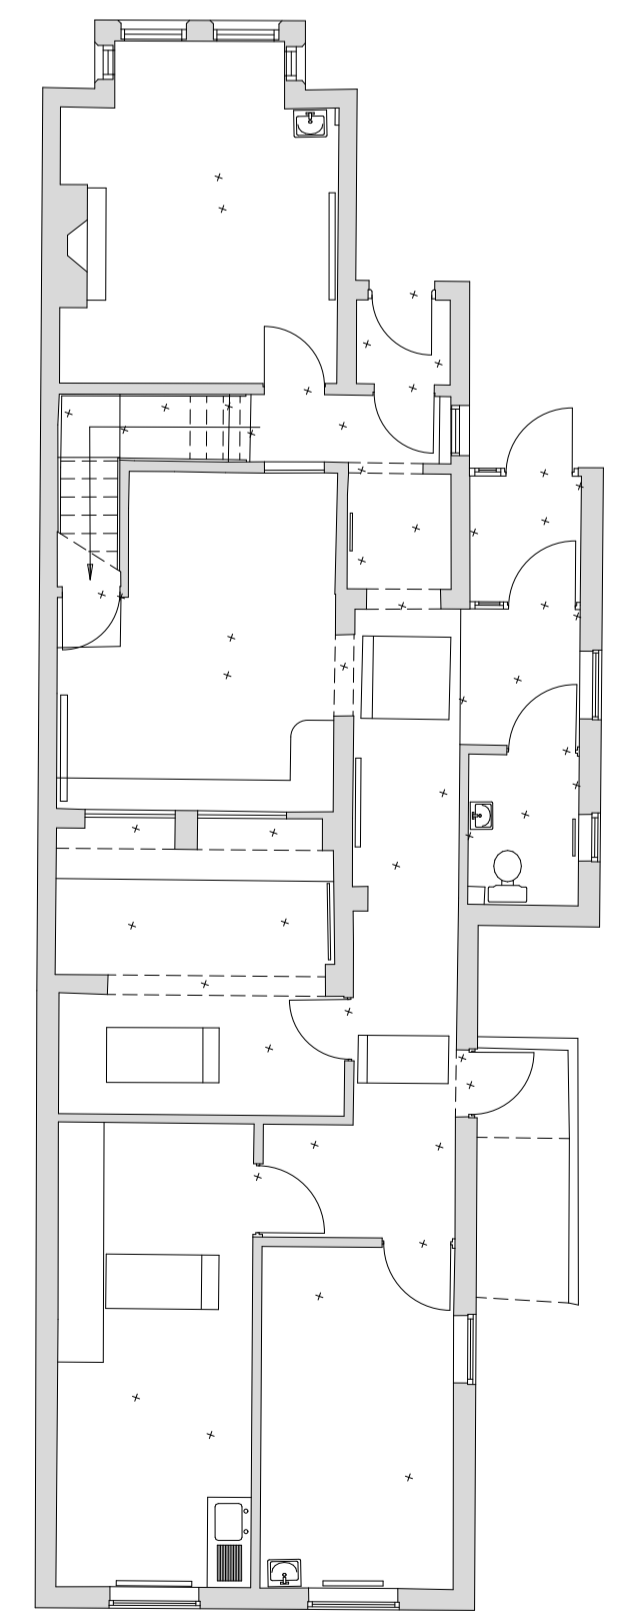


Existing Ground Floor Plan 1:100

Scale Bar 1:100 0 1 2 3 4 5

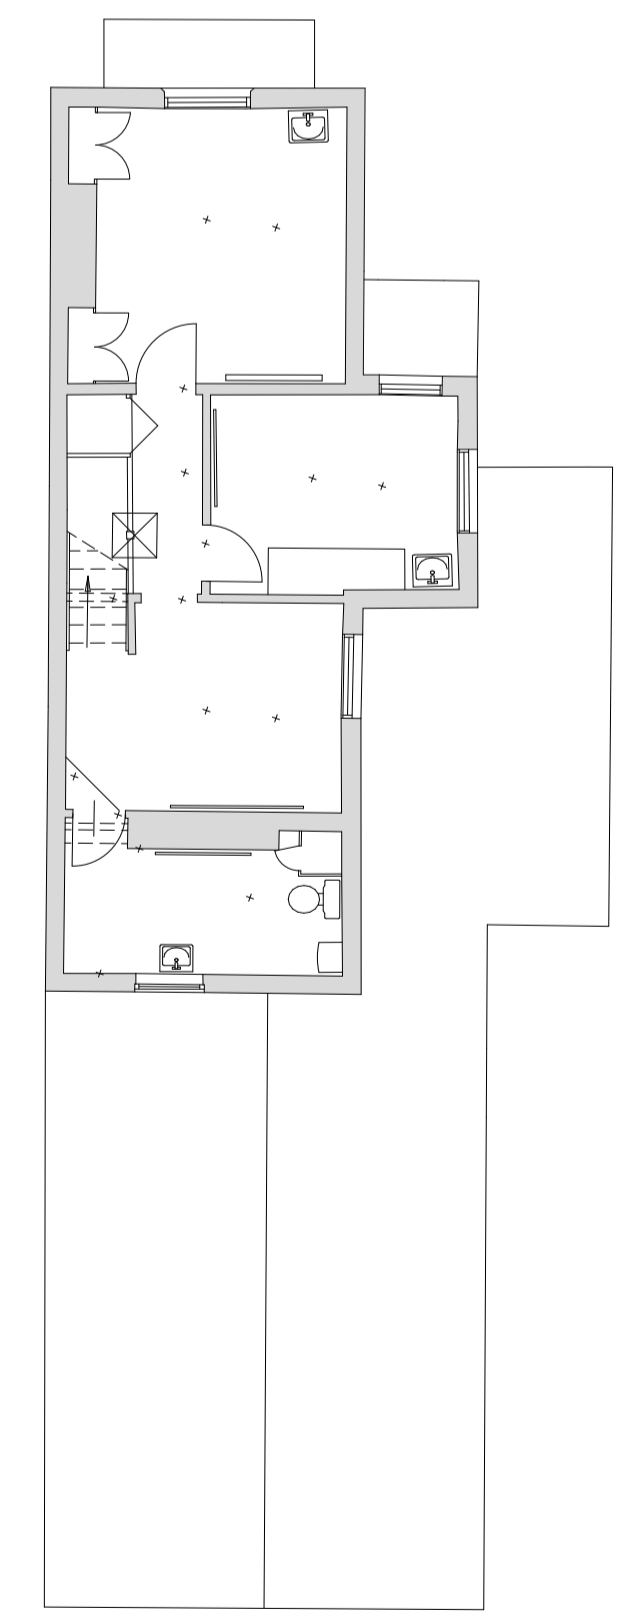

Existing First Floor Plan 1:100

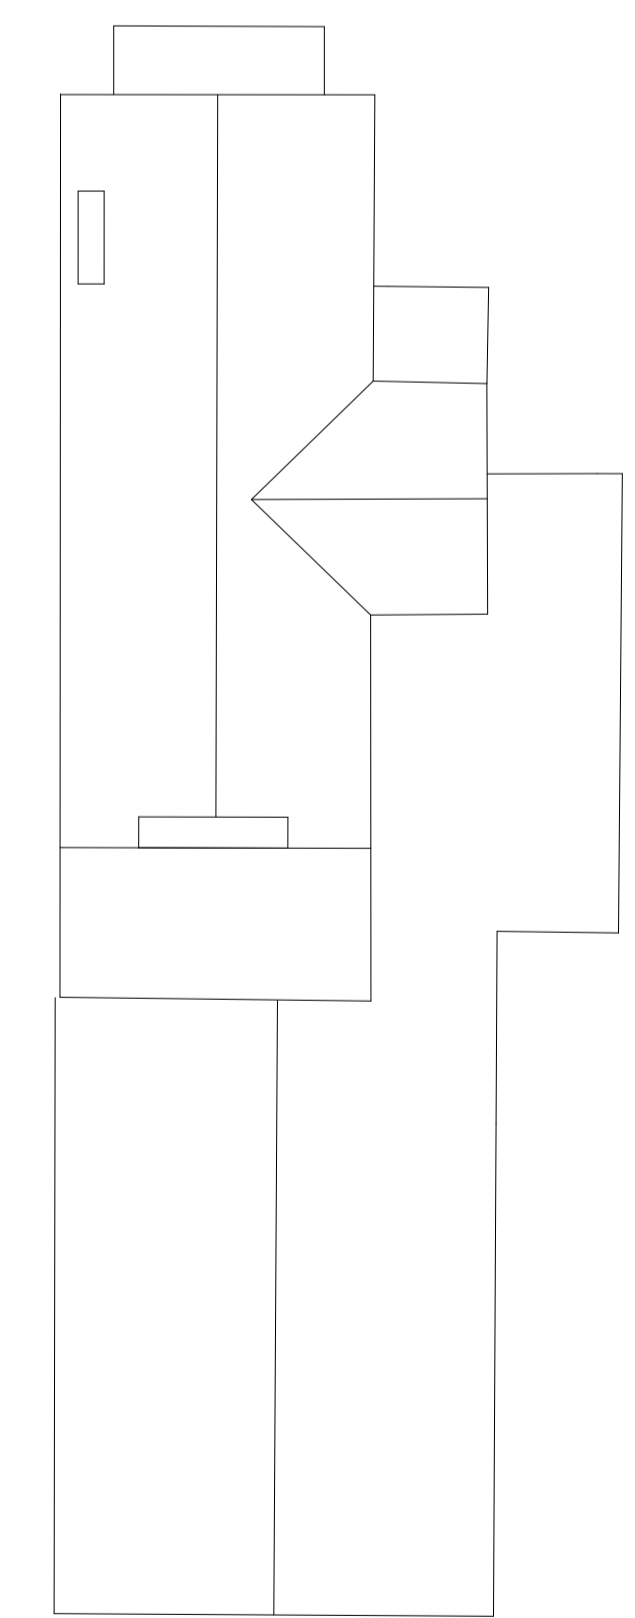

Existing Roof Plan 1:100



46 Church Lane



46 Church Lane - Rear View

Rev	Date	Description	Mod	Checked

Status: RIBA Stage

BRAMHALL BLENKHARN LEONARD
 RIBA # Chartered Practice
 The Maltings, Malton North Yorkshire YO17 7DP
 01653 69 33 33
 mail@bramble.com
 www.bramble.com

© Copyright Bramhall Blenkarn Leonard Ltd. Do not scale from this drawing. Use stated dimensions only. Any errors or discrepancies to be reported immediately. Drawing to be read in conjunction with all other relevant drawings and specification documents.

Project Name: Proposed first floor extension & alterations
 Address: 46 Church Lane, Bishopthorpe, YO23 2QG
 Client: J Bruce executor for DM Wedgwood estate

Drawing Title: EXISTING SURVEY

Sheet Size	First Issue Date	Drawn	Checked
A1	14.02.24	JD	MB

Scale	Drawing No.	Revision
1:100	1513_EX10_02	