




Proposed North East Elevation 1:100



Proposed South East Elevation 1:100



Proposed North East Elevation 1:100

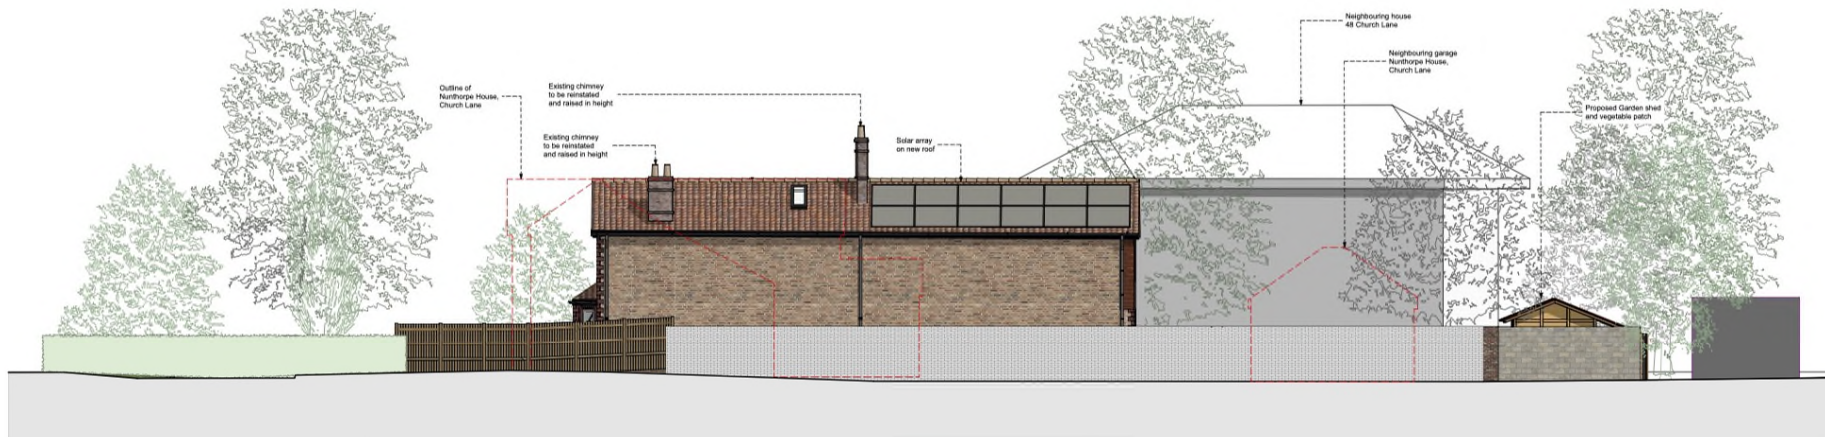

Proposed South West Elevation 1:100

Rev	Date	Description	Mtd	Checked

Scale: RIBA Stage

The Maltres, Malton
North Yorkshire
YO17 7DP
01653 49 33 33
www.bramble.com
www.bramble.com

**BRAMHALL
BLENKHARN
LEONARD** RIBA #

© Copyright Bramhall Blenkarn Leonard Ltd.
Do not make from this drawing, use stated dimensions only.
Do not use or alter drawings to be repeated or modified.
Drawing to be read in conjunction with all other relevant drawings and
associated documents.

Project Name:
**Proposed first floor extension &
alterations**
48 Church Lane, Biskopthorpe, YO23 2QG
Client:
J Bruce executor of DM Wedgwood estate
Drawing Title:

**PROPOSED CONTEXT
ELEVATIONS**

Sheet Size	First Issue Date	Drawn	Checked
A1	26.02.24	JD	MB

Scale: Drawing Title: Revision:

1:100 **1513_AR30_01**