

**MATERIALS - AS EXISTING**

Walls - Facing brickwork


Roof - Natural slate - mono and duo pitched rooves

Doors / windows - Painted timber sliding sash windows


Polyester Powder Coated Aluminium with Double Glazed Units

Roof light - Velux


No 16 Sycamore terrace - North East side - As viewed from No 14 - As Existing

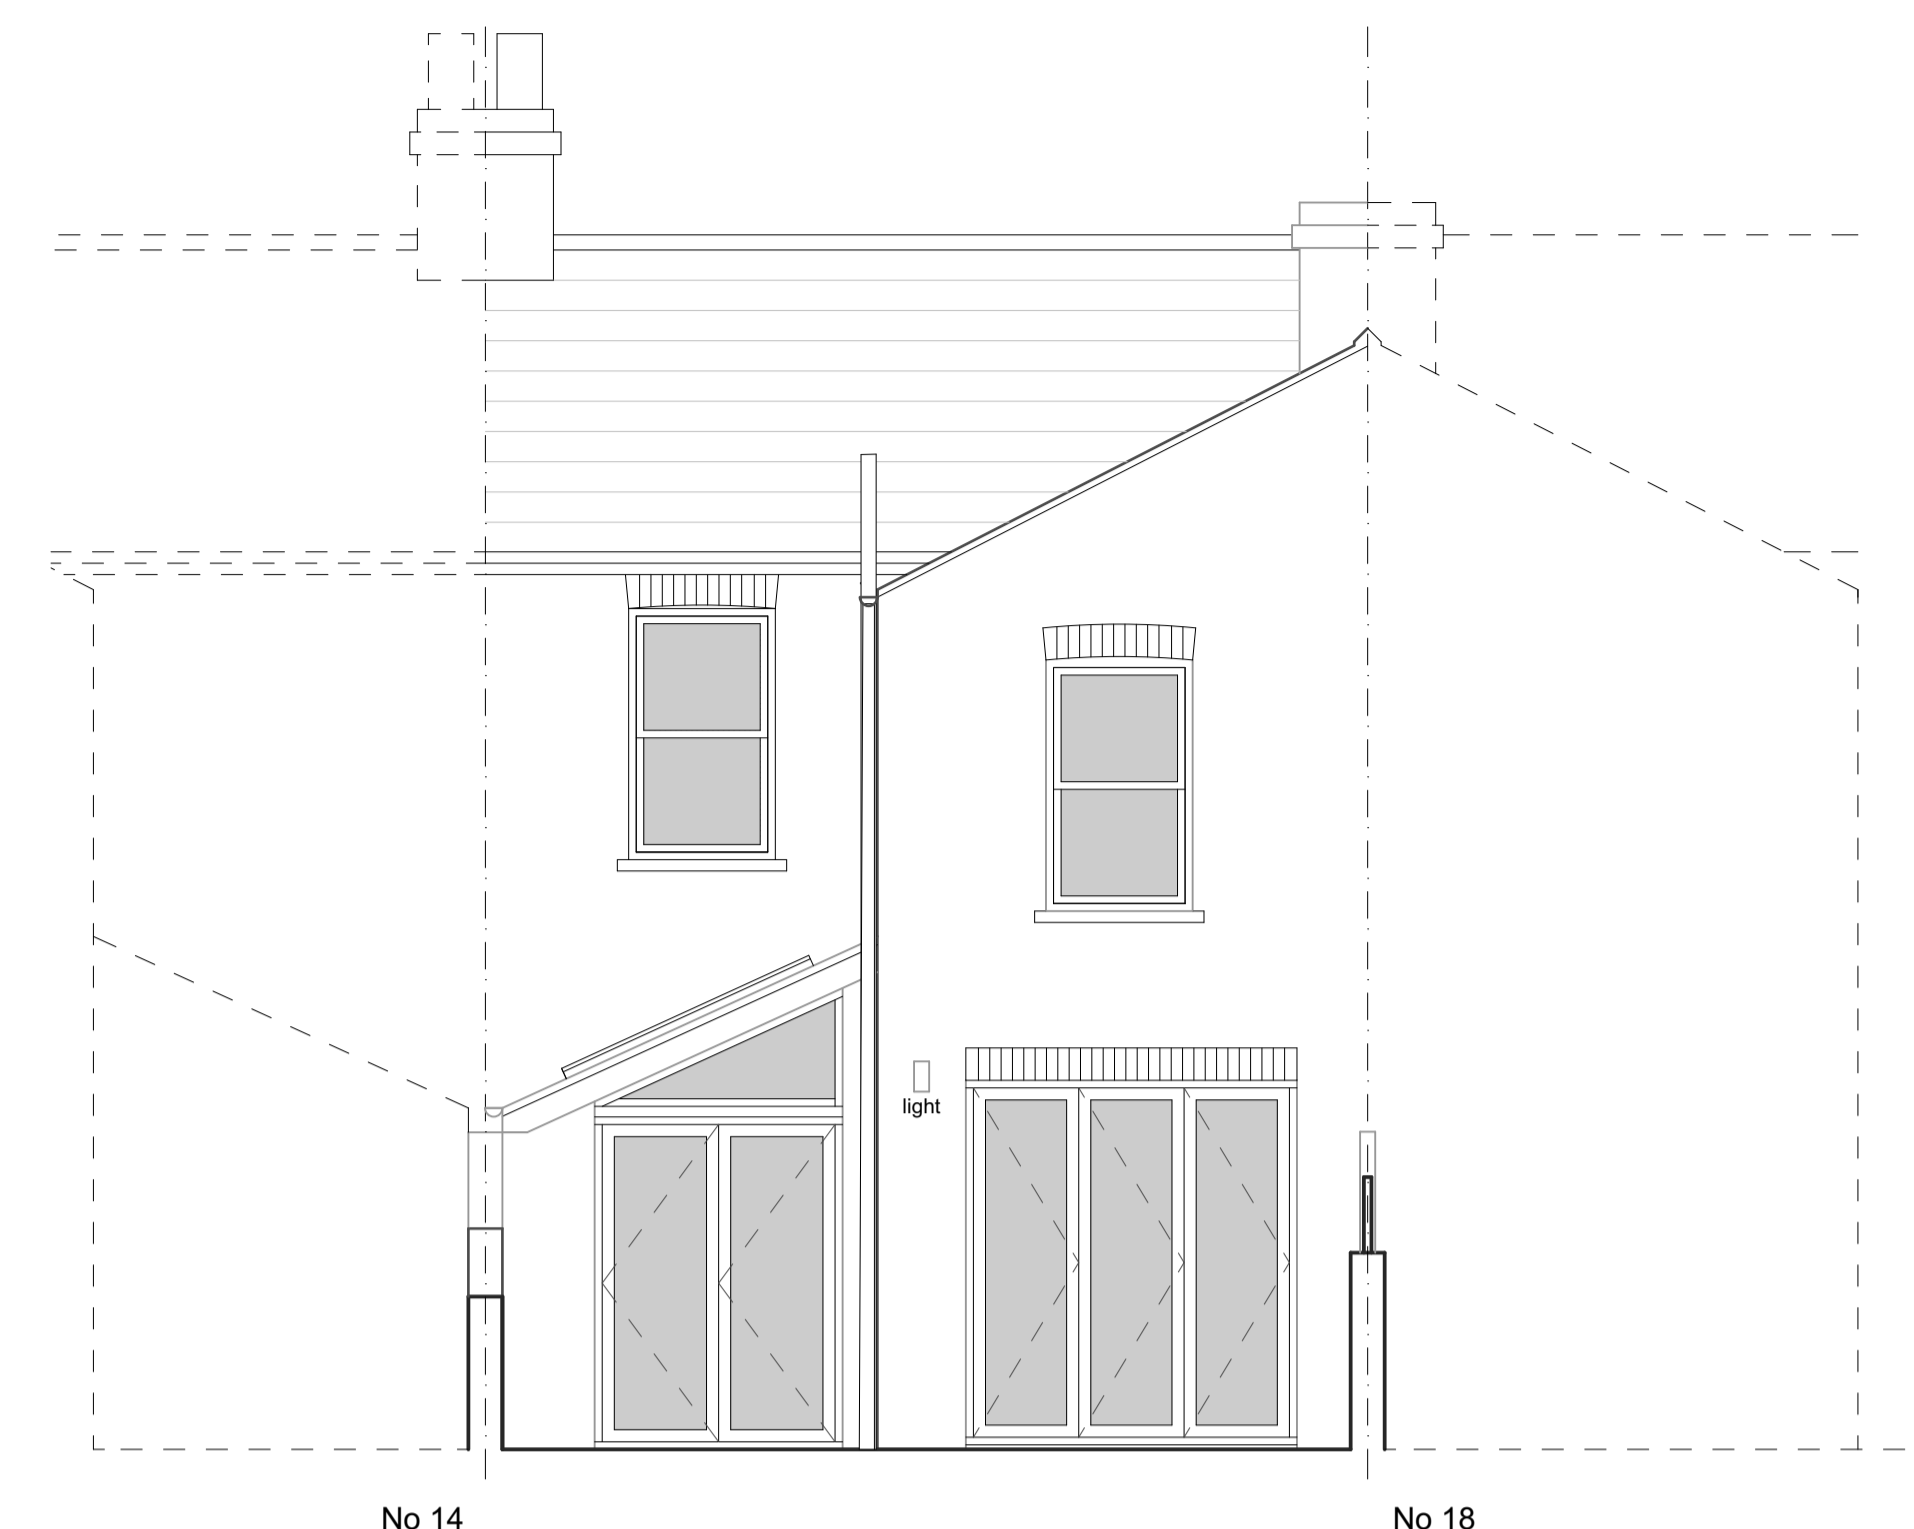


No 16 - Rear elevation - As Existing

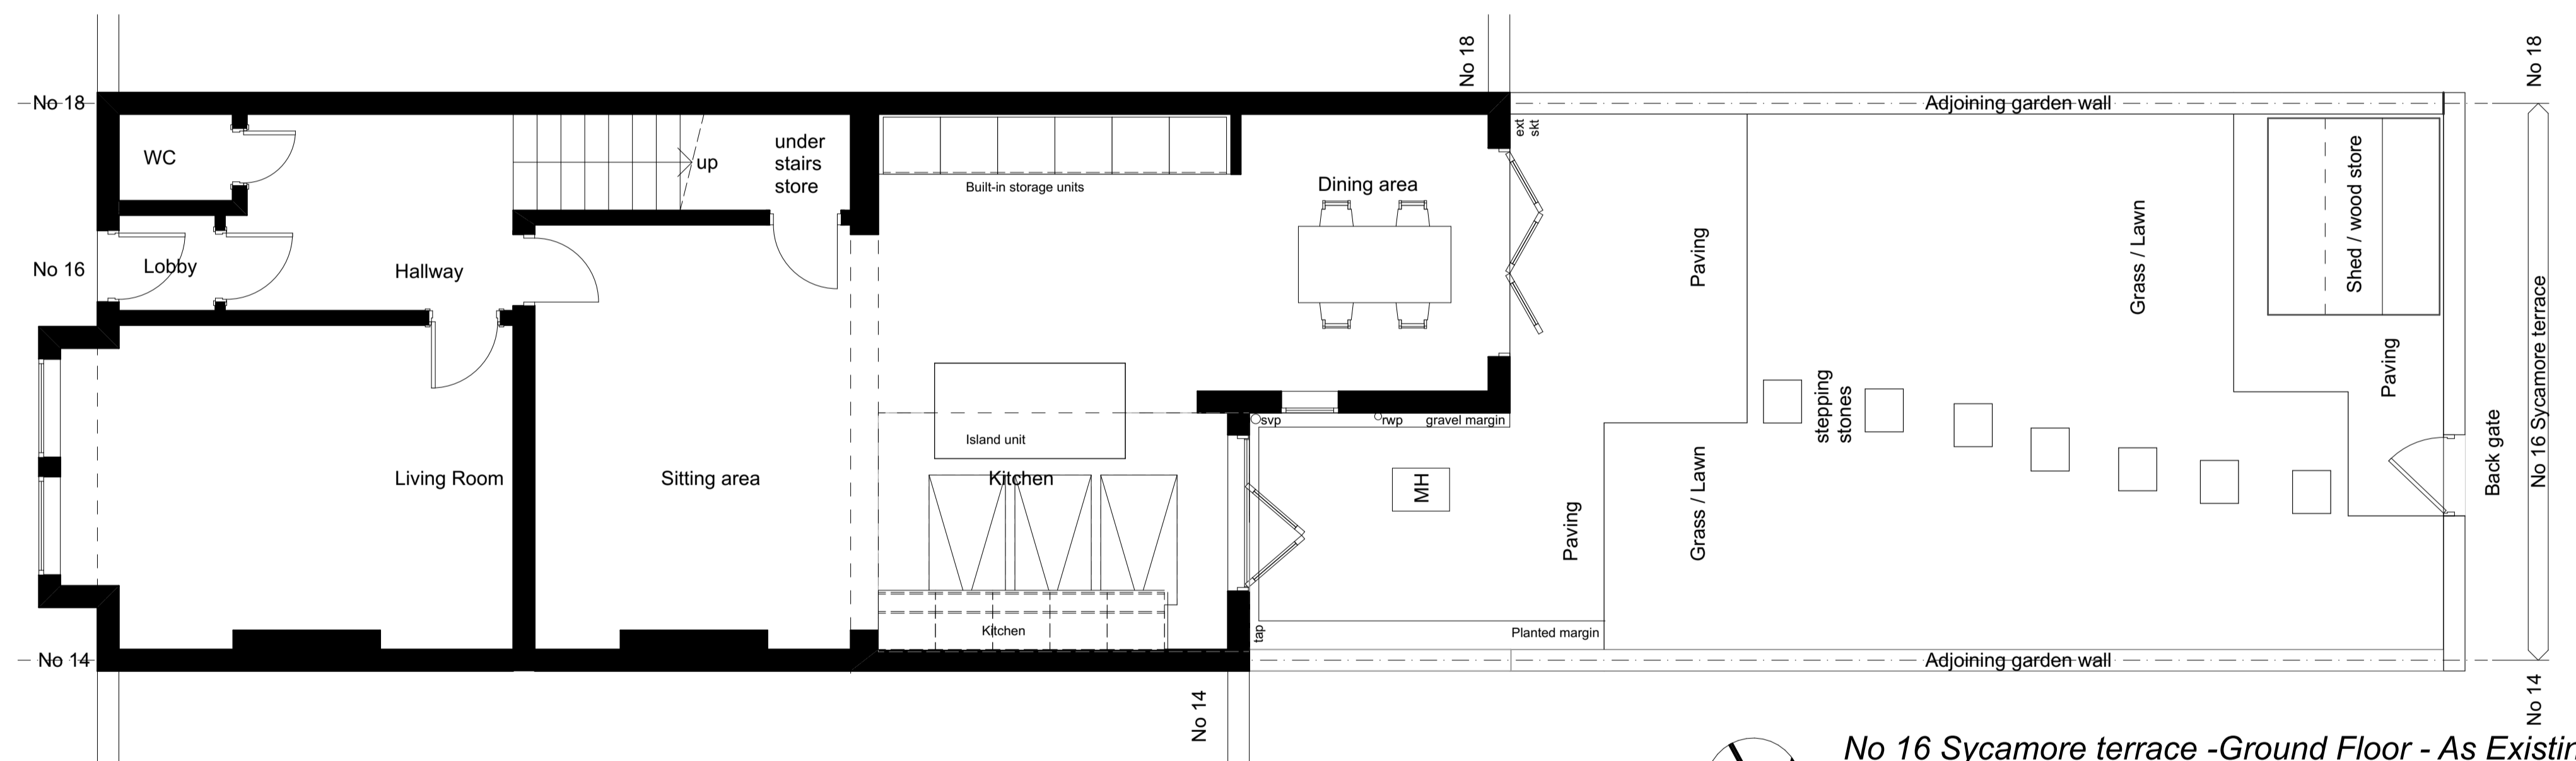


No 16 Sycamore terrace -Ground Floor - As Existing

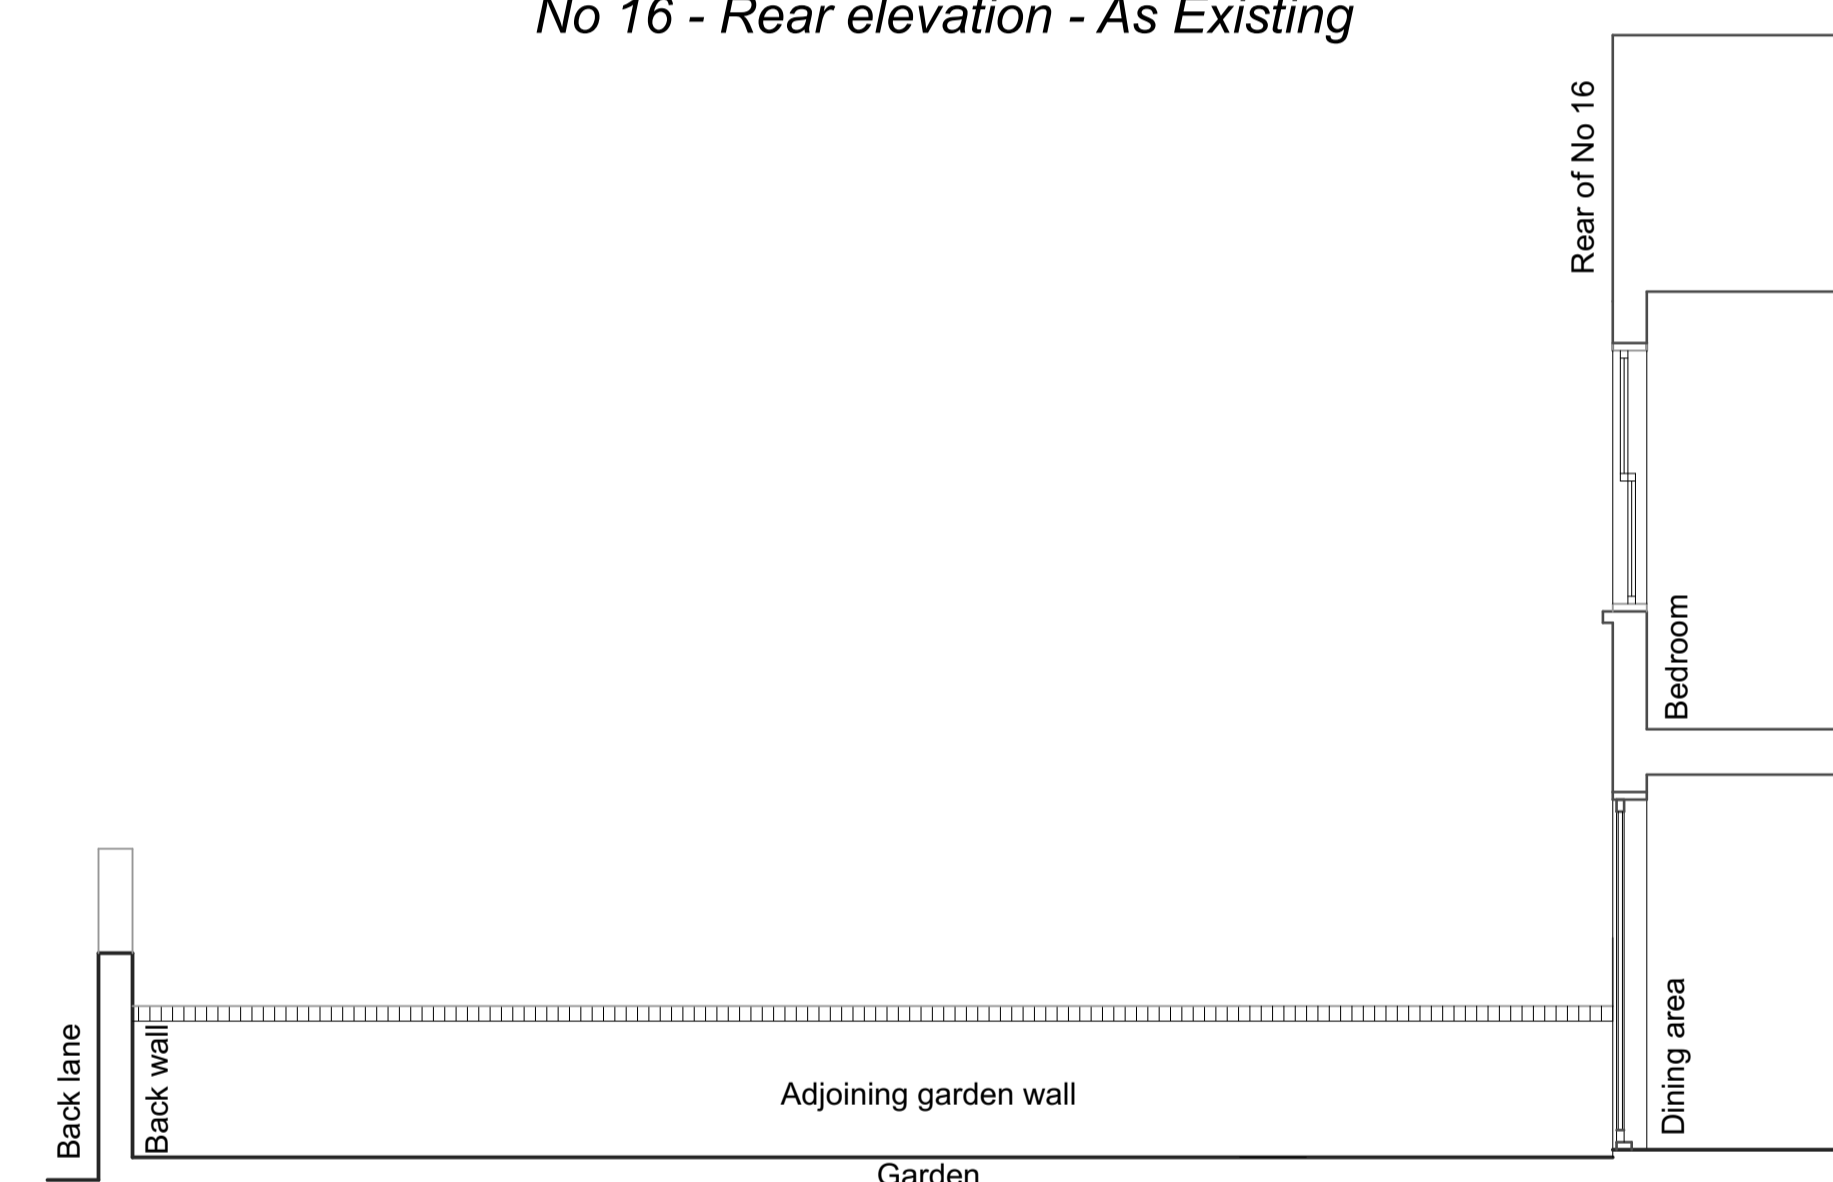

No 16 Sycamore terrace - South West side - elevation - As Existing

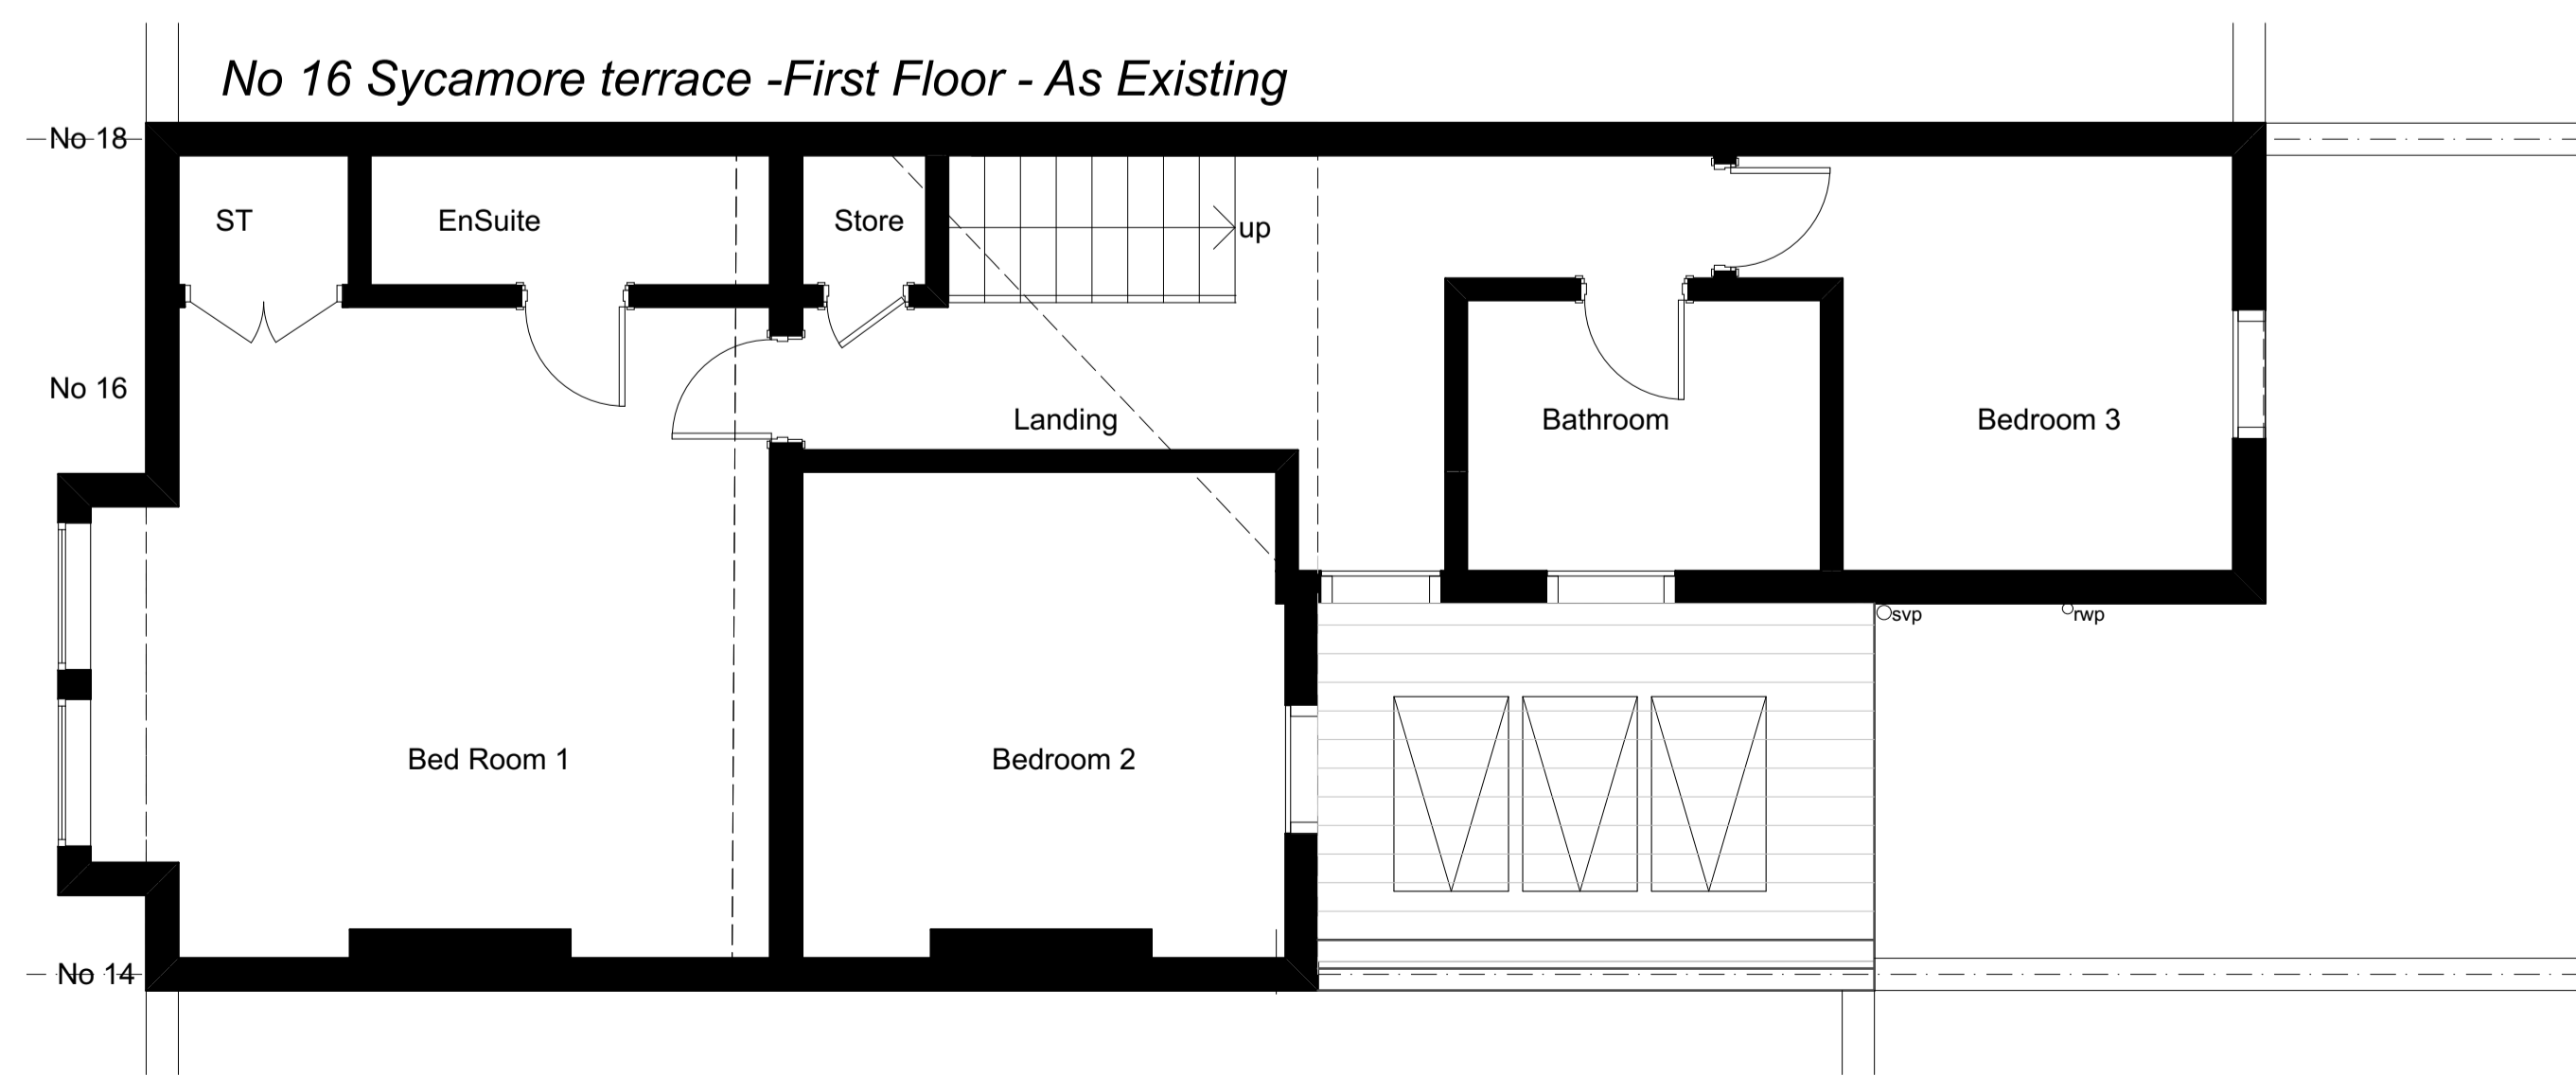

No 16 Sycamore terrace -First Floor - As Existing

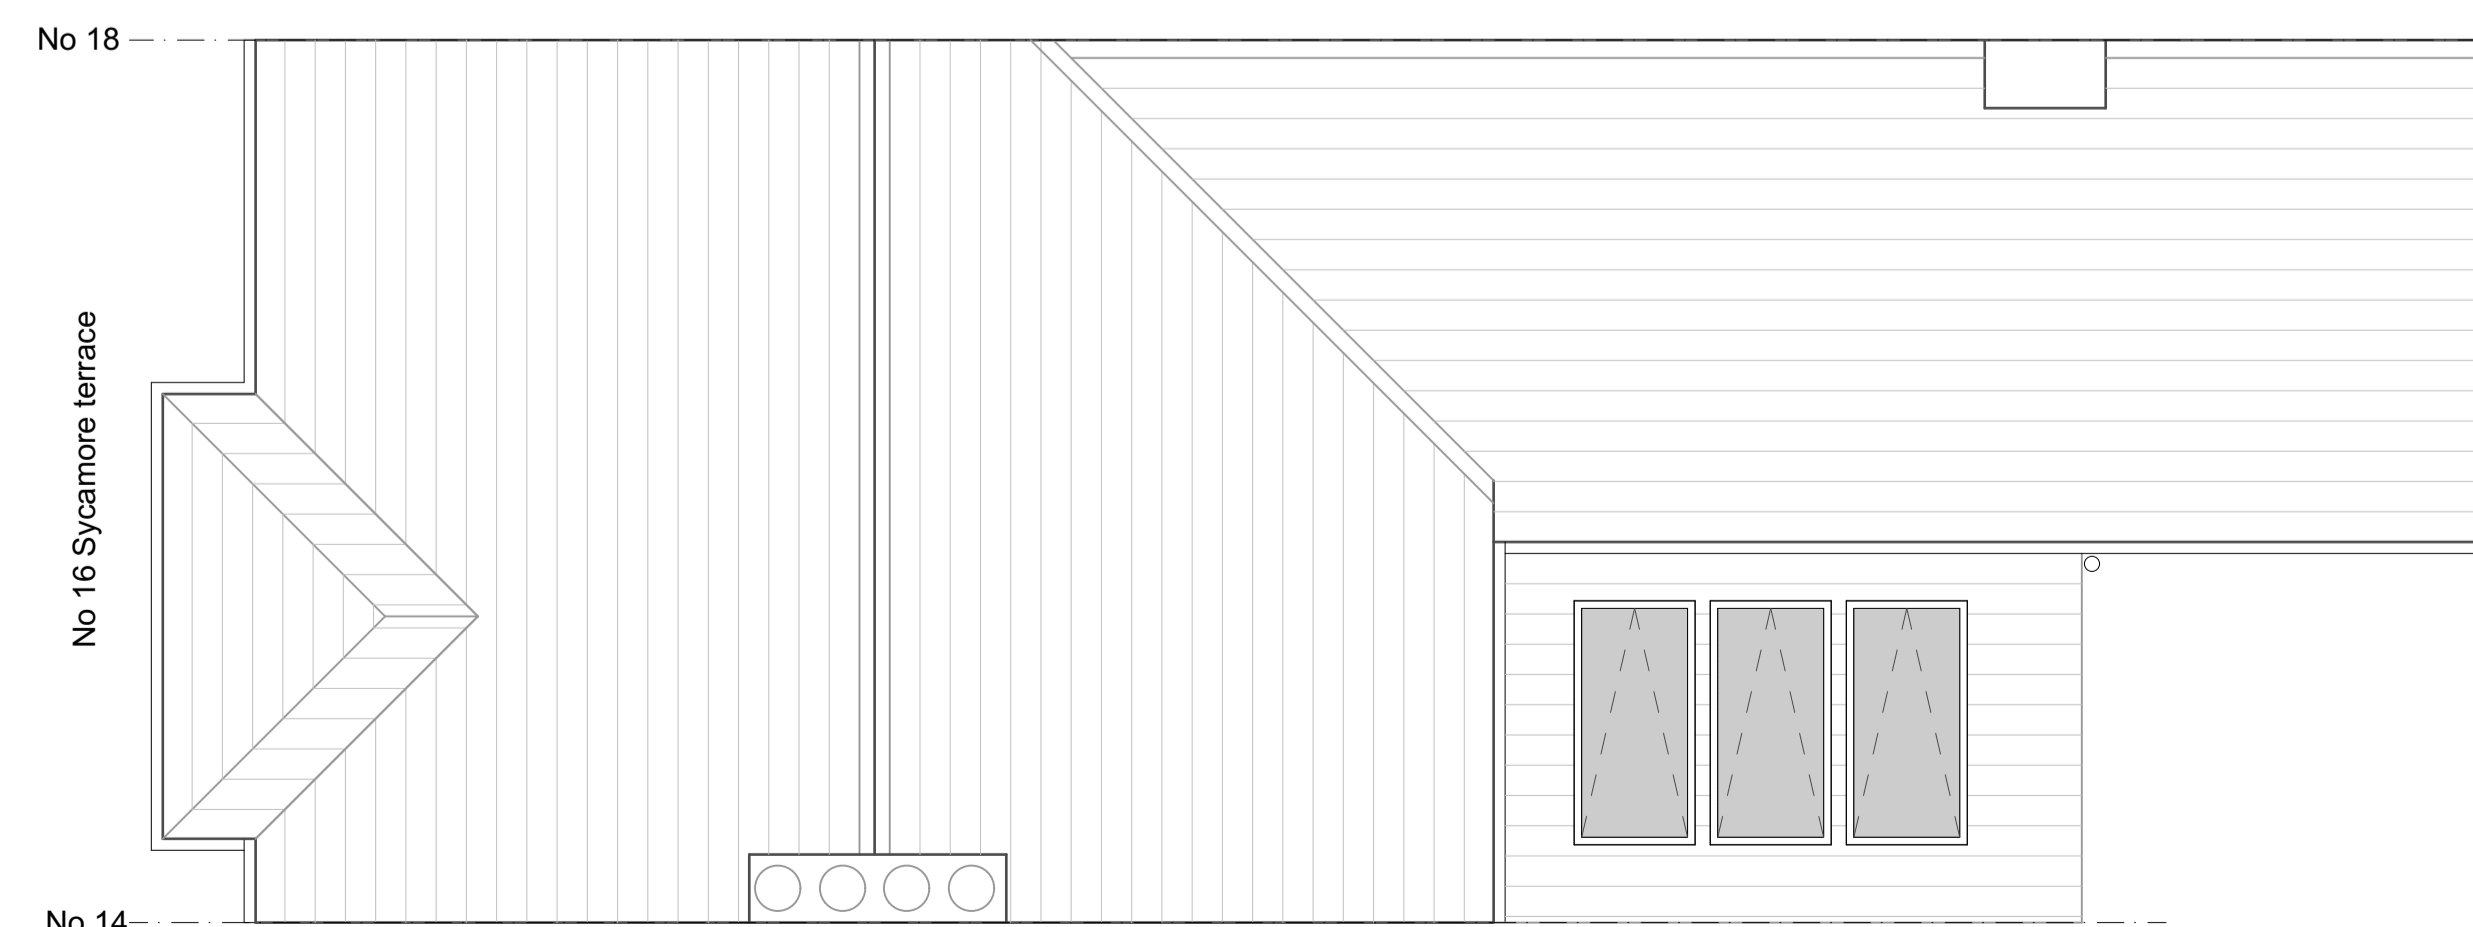

No 16 Sycamore terrace -Roof Plan - As Existing

Suite S8, The Catalyst,  
University of York, East Campus,  
Baird Lane, Heslington, York YO10, 5GA  
T: 01904 623034 / E: post@ppy.co.uk

**PPiY**  
Architects +

Do not scale off this drawing. If in doubt ask. Scale correct when printed at A1

**16 Sycamore Terrace York**  
Proposed extension  
As Existing Drawing

SCALE 1:50  
DATE Dec 2023  
DRAWN MDD

REV

**3861/000.1**

All Drawings Copyright of PPIY Limited