




No 16 Sycamore terrace - NE side - As viewed from No 14 - As Proposed

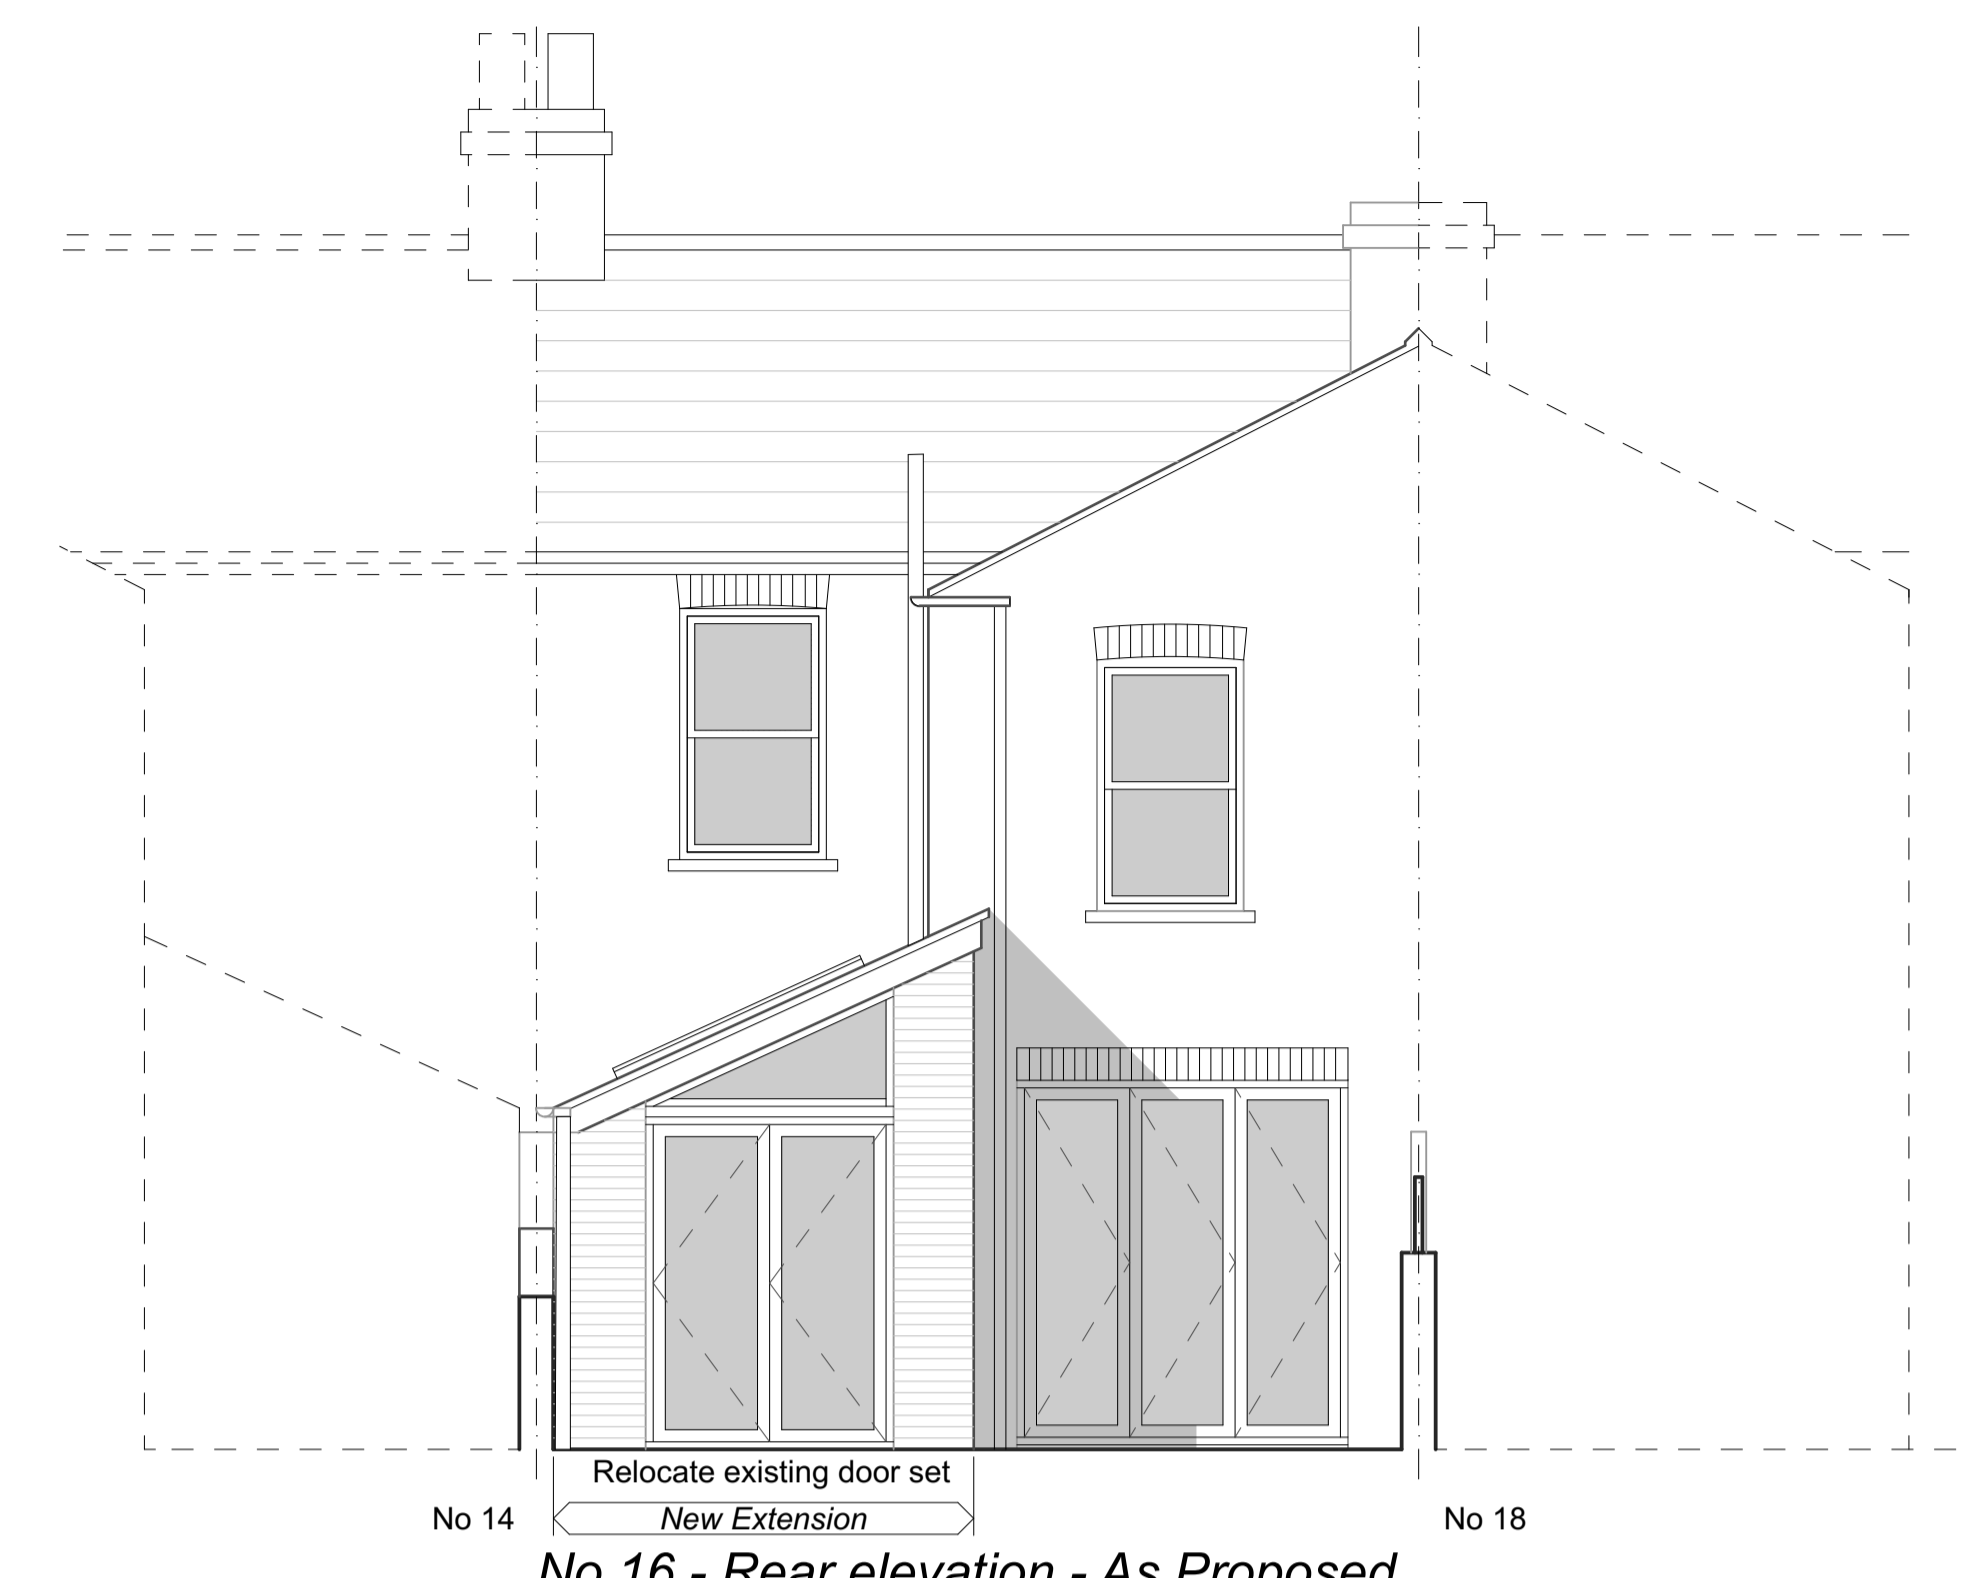


No 16 - Rear elevation - As Proposed

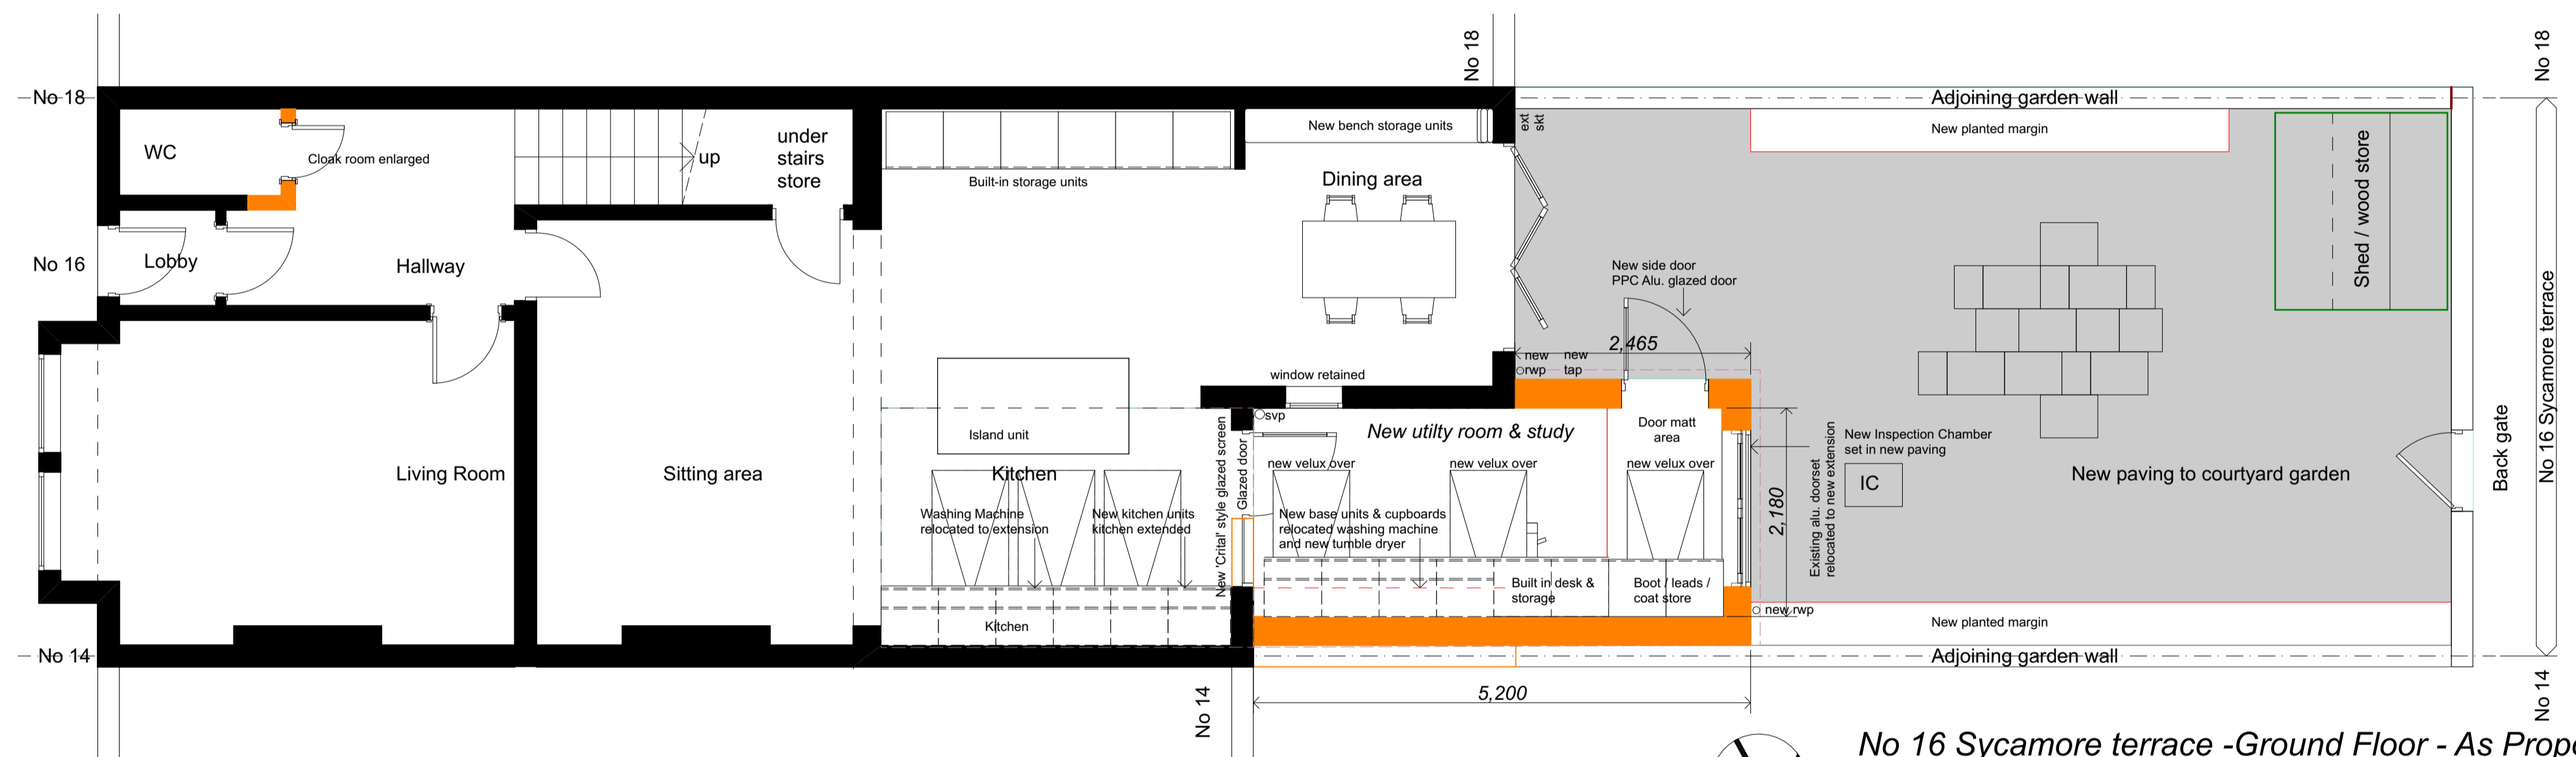


No 16 Sycamore terrace -Ground Floor - As Proposed

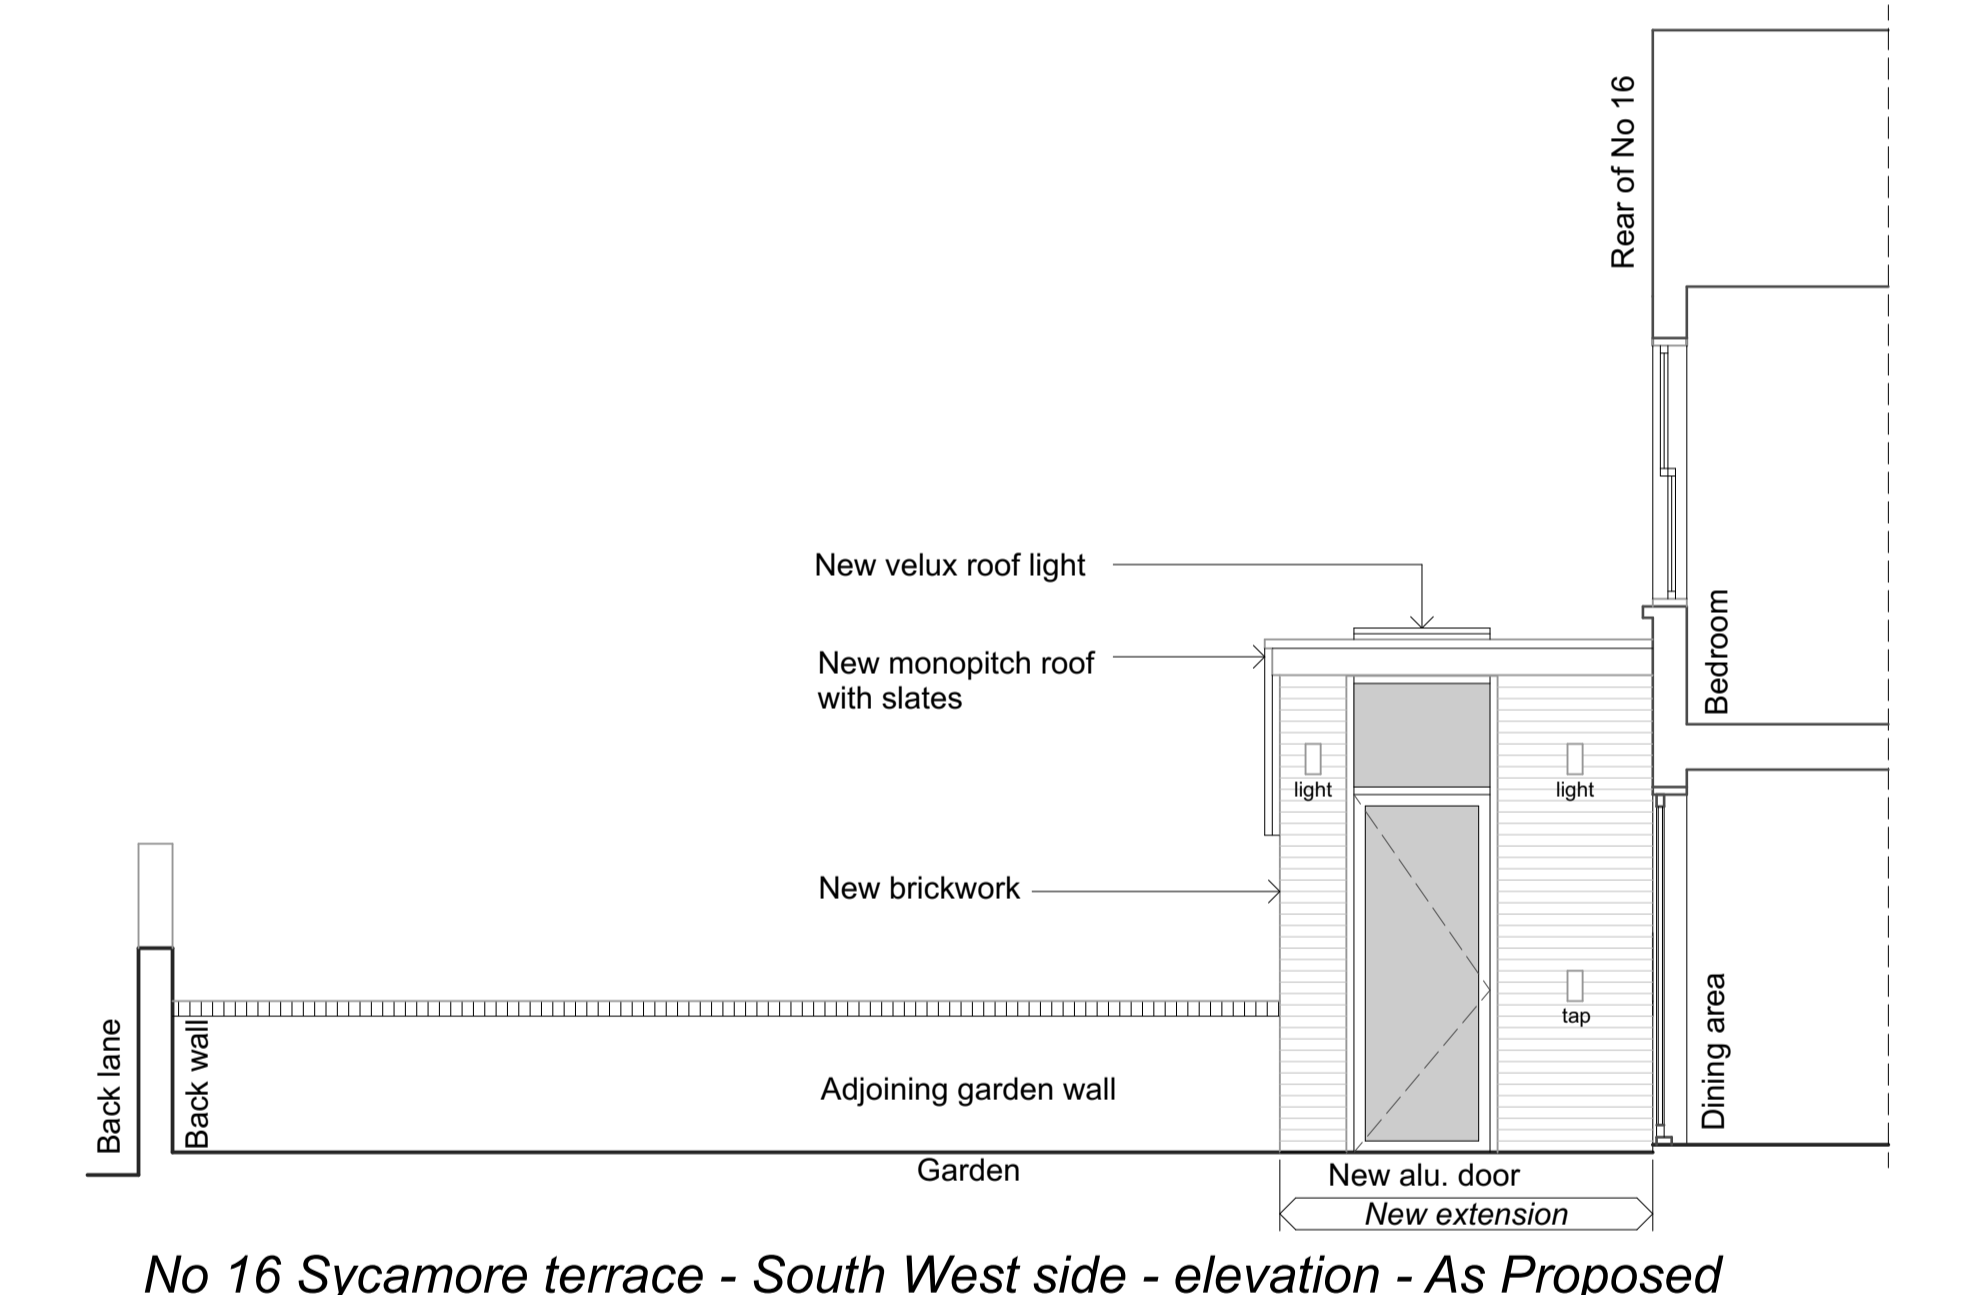

No 16 Sycamore terrace - South West side - elevation - As Proposed

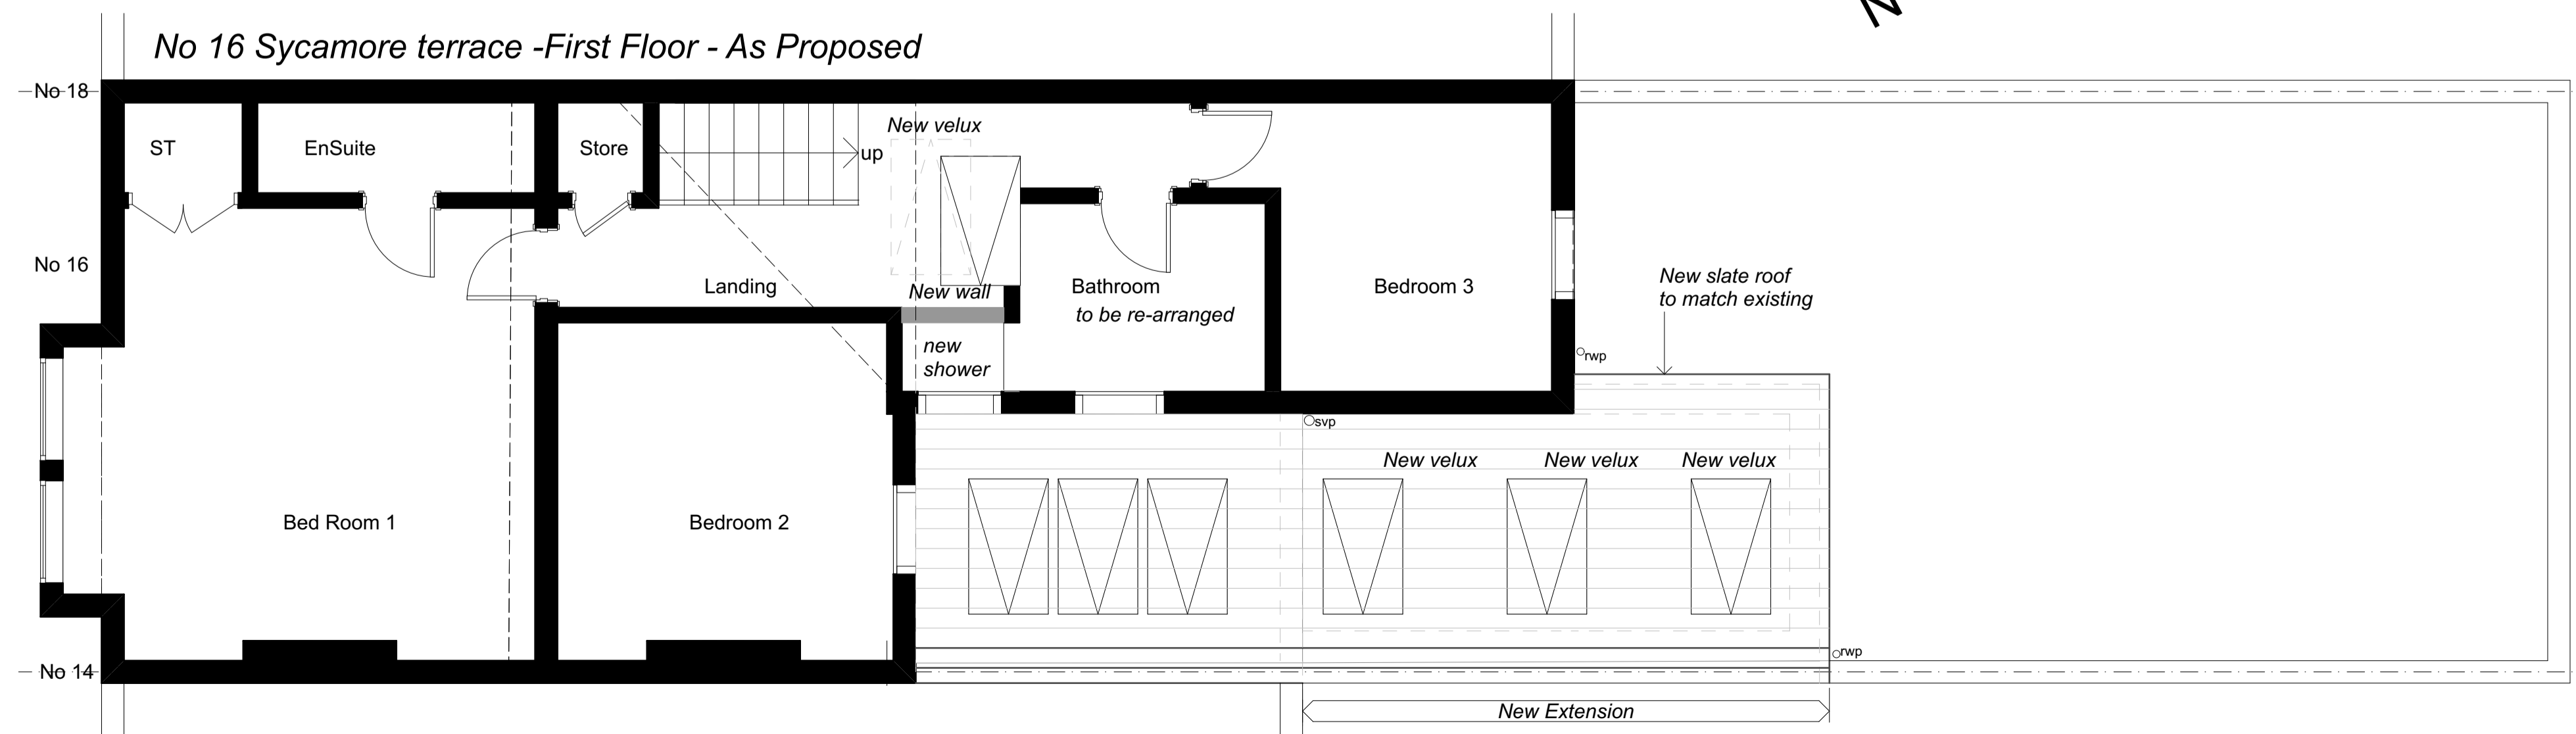

No 16 Sycamore terrace -First Floor - As Proposed

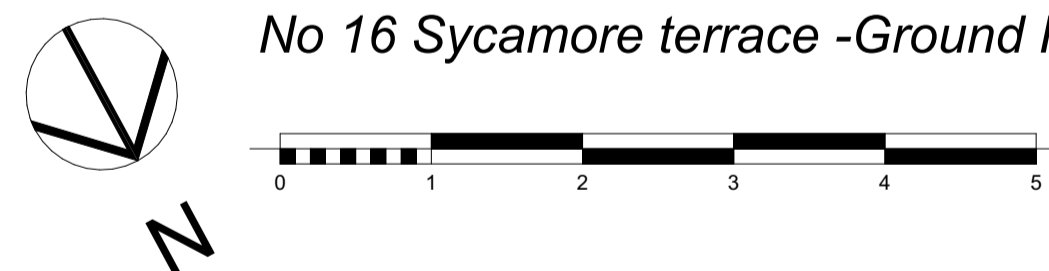

'B' - Option 1 revised - 25/01/2024
'A' - Option 1 revised - Internal dividing wall removed

Suite S8, The Catalyst,
University of York, East Campus,
Baird Lane, Heslington, York YO10, 5GA
T: 01904 623034 / E: post@ppy.co.uk



OPTION 1

Do not scale off this drawing. If in doubt ask. Scale correct when printed at A1

**16 Sycamore Terrace York
Proposed extension
As Proposed Drawings - Option 1**

SCALE 1:50	REV B	3861/100.1B
DATE Jan 2024		
DRAWN MDD		

All Drawings Copyright of PPIY Limited